



EIKÅS HYTTTER & HUS

Tlf:38 34 95 00 - Faks:38 34 95 01 www.eikas.no


Tiltakshaver:  
**Eikås Hytter og Hus AS**  
 --

Byggeadresse:


BYA: 171.4 m <sup>2</sup>	BRA: 152.3 m <sup>2</sup>	Isol.BRA: 149.3 m <sup>2</sup>	Gnr./Bnr.: 23/32
Dato: 12.04.22	Rev.nr: 01.EE	Rev.Dato: --/--/--	Tegnet av: Stakkeland
Prosjektnr.: <b>T-22036</b>			Dato arb.tegning: 00.00.00
			Tegningsnr.: 1
Tegning: Perspektiv			Målestokk:
			Areal tak: 241 m <sup>2</sup>




**Fasade 1**

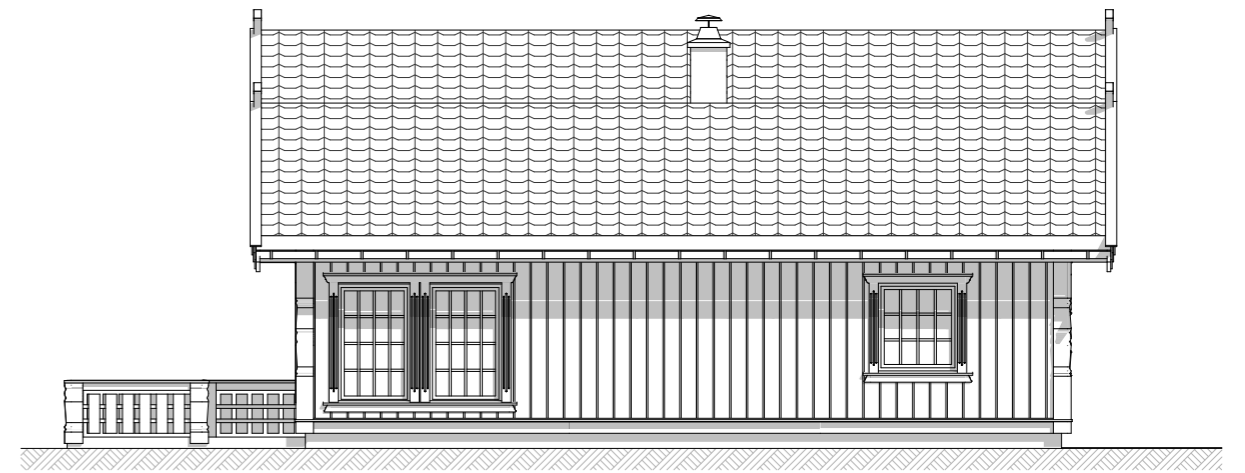

**Fasade 2**

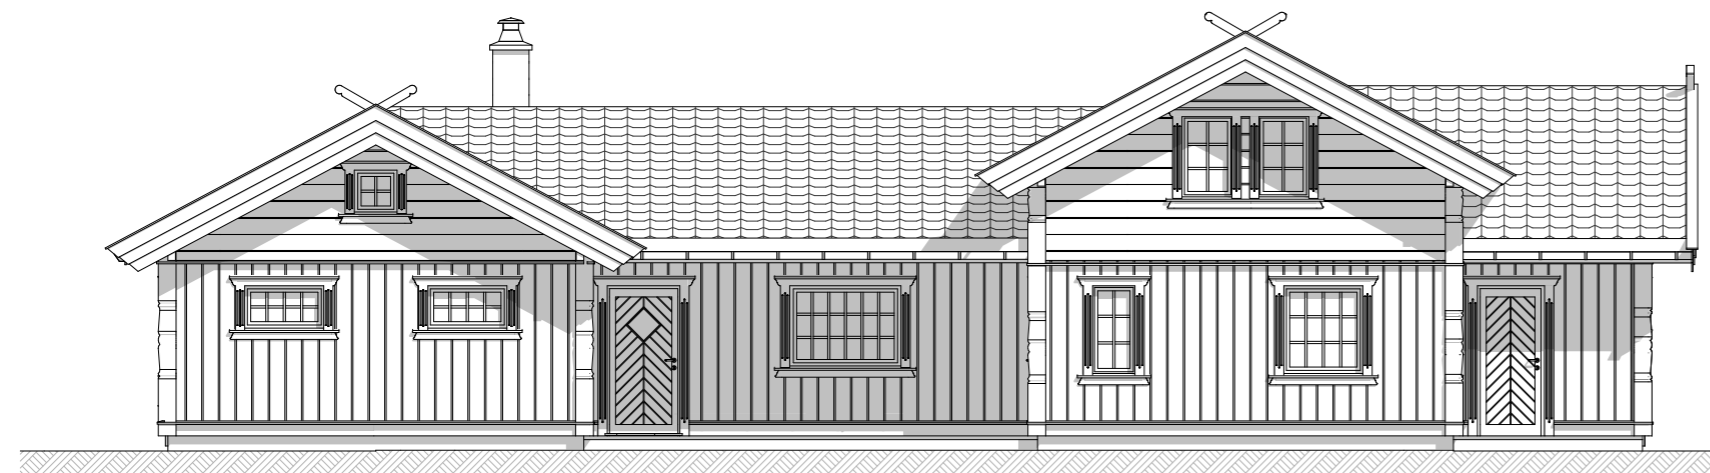

**Fasade 3**

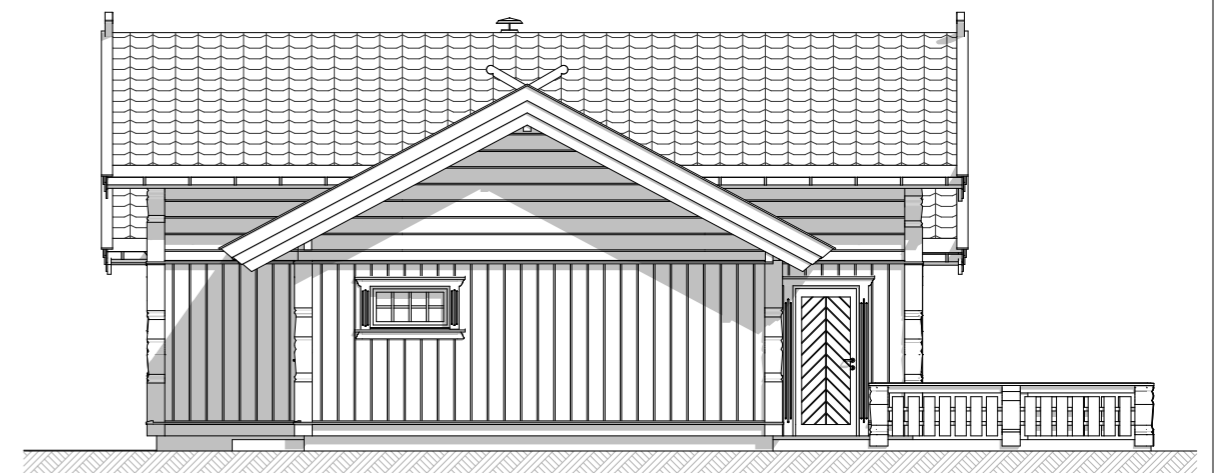

**Fasade 4**




**EIKÅS HYTTER & HUS**  
Tlf:38 34 95 00 - Faks:38 34 95 01 www.eikas.no

Tiltakshaver:  
**Eikås Hytter og Hus AS**  
-  
--

Byggeadresse:

BYA:	171.4 m <sup>2</sup>	BRA:	152.3 m <sup>2</sup>	Isol.BRA:	149.3 m <sup>2</sup>	Gnr./Bnr.:	23/32	
Dato:	12.04.22	Rev.nr.:	01.EE	Rev.Dato:	--.--.--	Tegnet av:	Stakkeland	
Prosjektnr.:	<b>T-22036</b>						Dato arb.tegning:	00.00.00
Tegning:	<b>Fasader</b>						Tegningsnr.:	2
							Målestokk:	<b>1:100</b>
							Areal tak:	241 m <sup>2</sup>

# Hovedplan

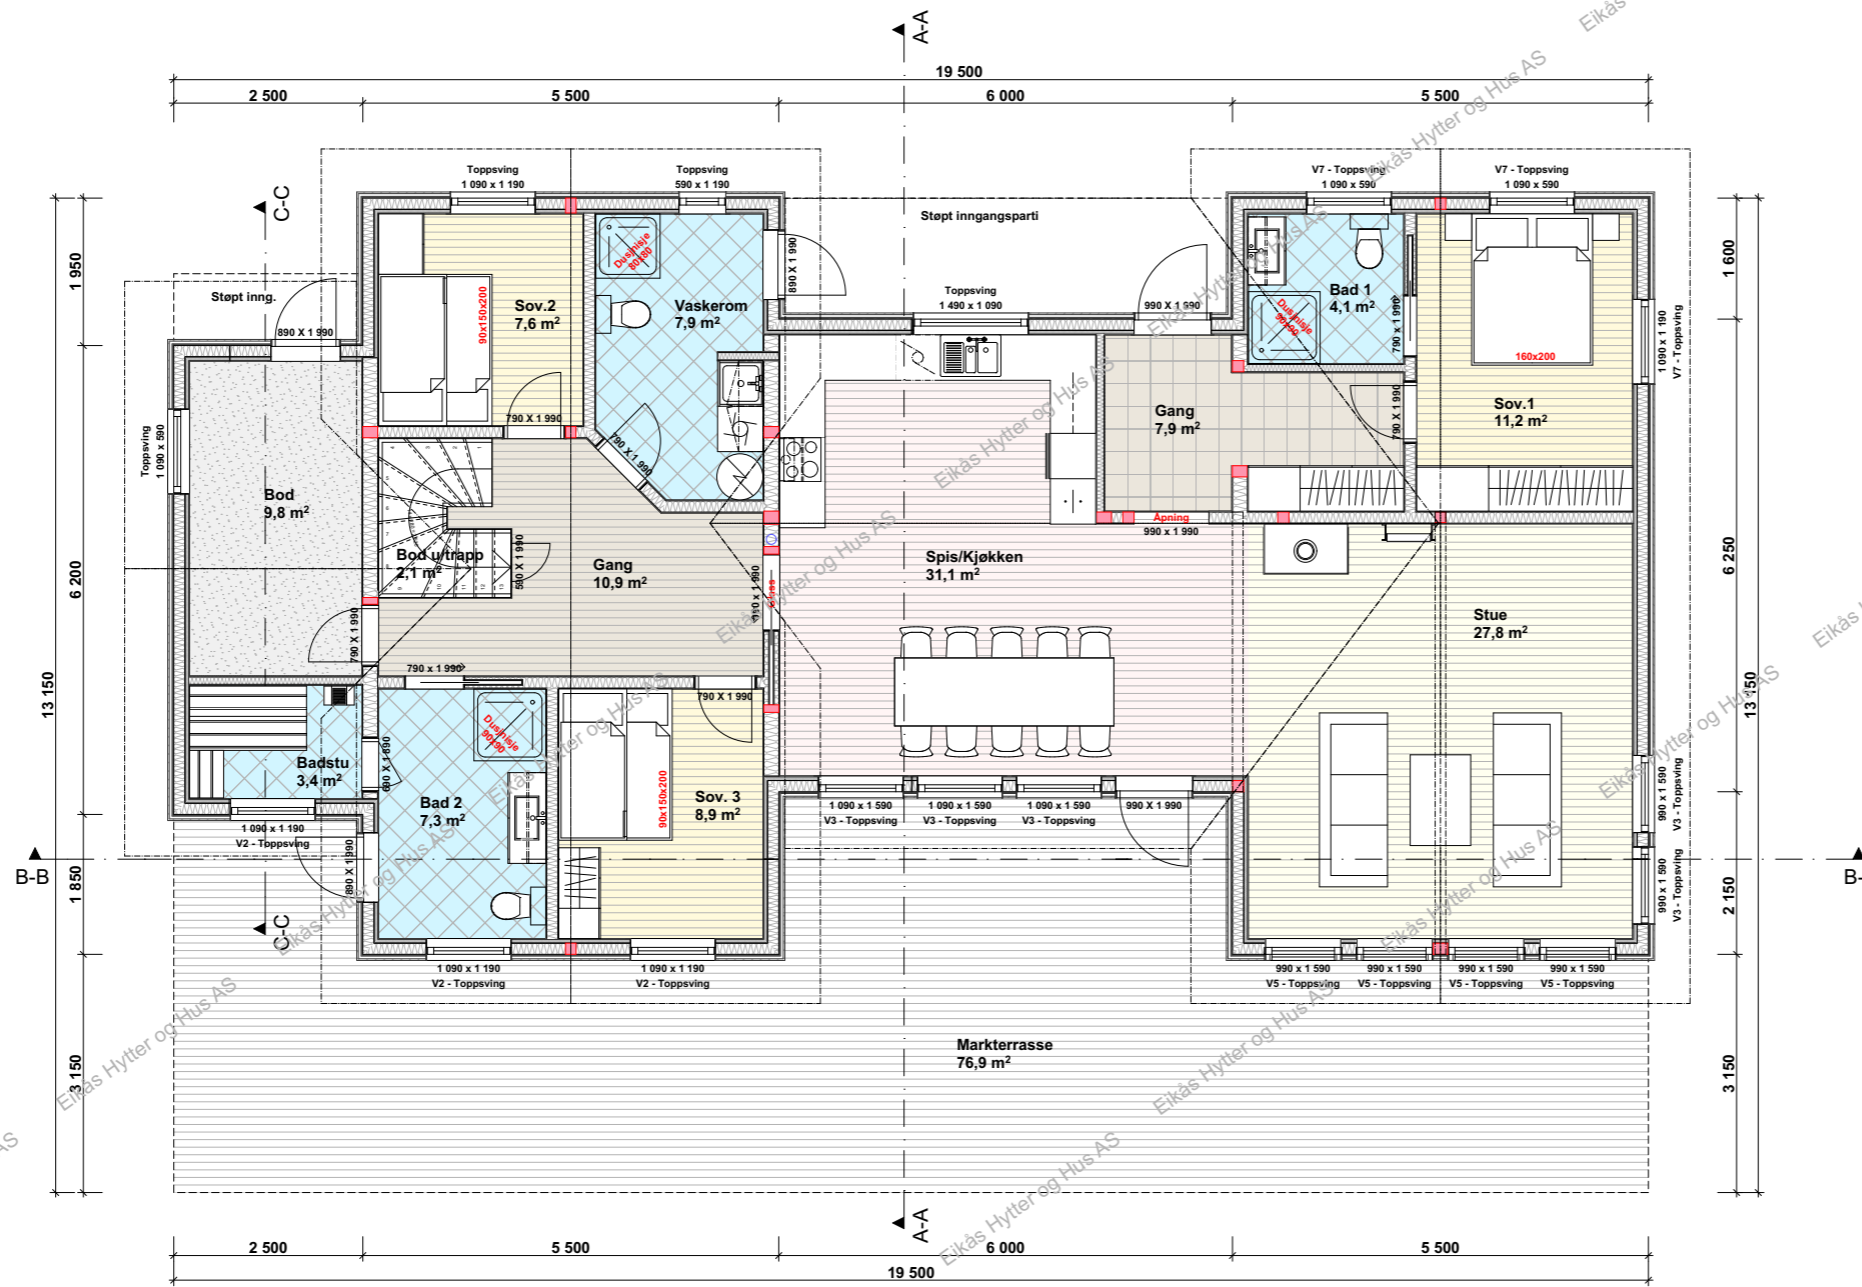


**EIKÅS HYTTER & HUS**  
 Tlf:38 34 95 00 - Faks:38 34 95 01 www.eikas.no

Tiltakshaver:  
**Eikås Hytter og Hus AS**  
 -  
 -

Byggeadresse:			
BYA:	BRA:	Isol.BRA:	Gnr./Bnr.:
171.4 m <sup>2</sup>	152.3 m <sup>2</sup>	149.3 m <sup>2</sup>	23/32
Dato:	Rev.nr:	Rev.Dato:	Tegnet av:
12.04.22	01.EE	--/--/--	Stakkeland
Prosjektnr.:			Dato arb.tegning
<b>T-22036</b>			00.00.00
Tegning:			Tegningsnr.:
Hovedplan			3
Målestokk:			Areal tak:
1:100			241 m <sup>2</sup>

# Loftsplan

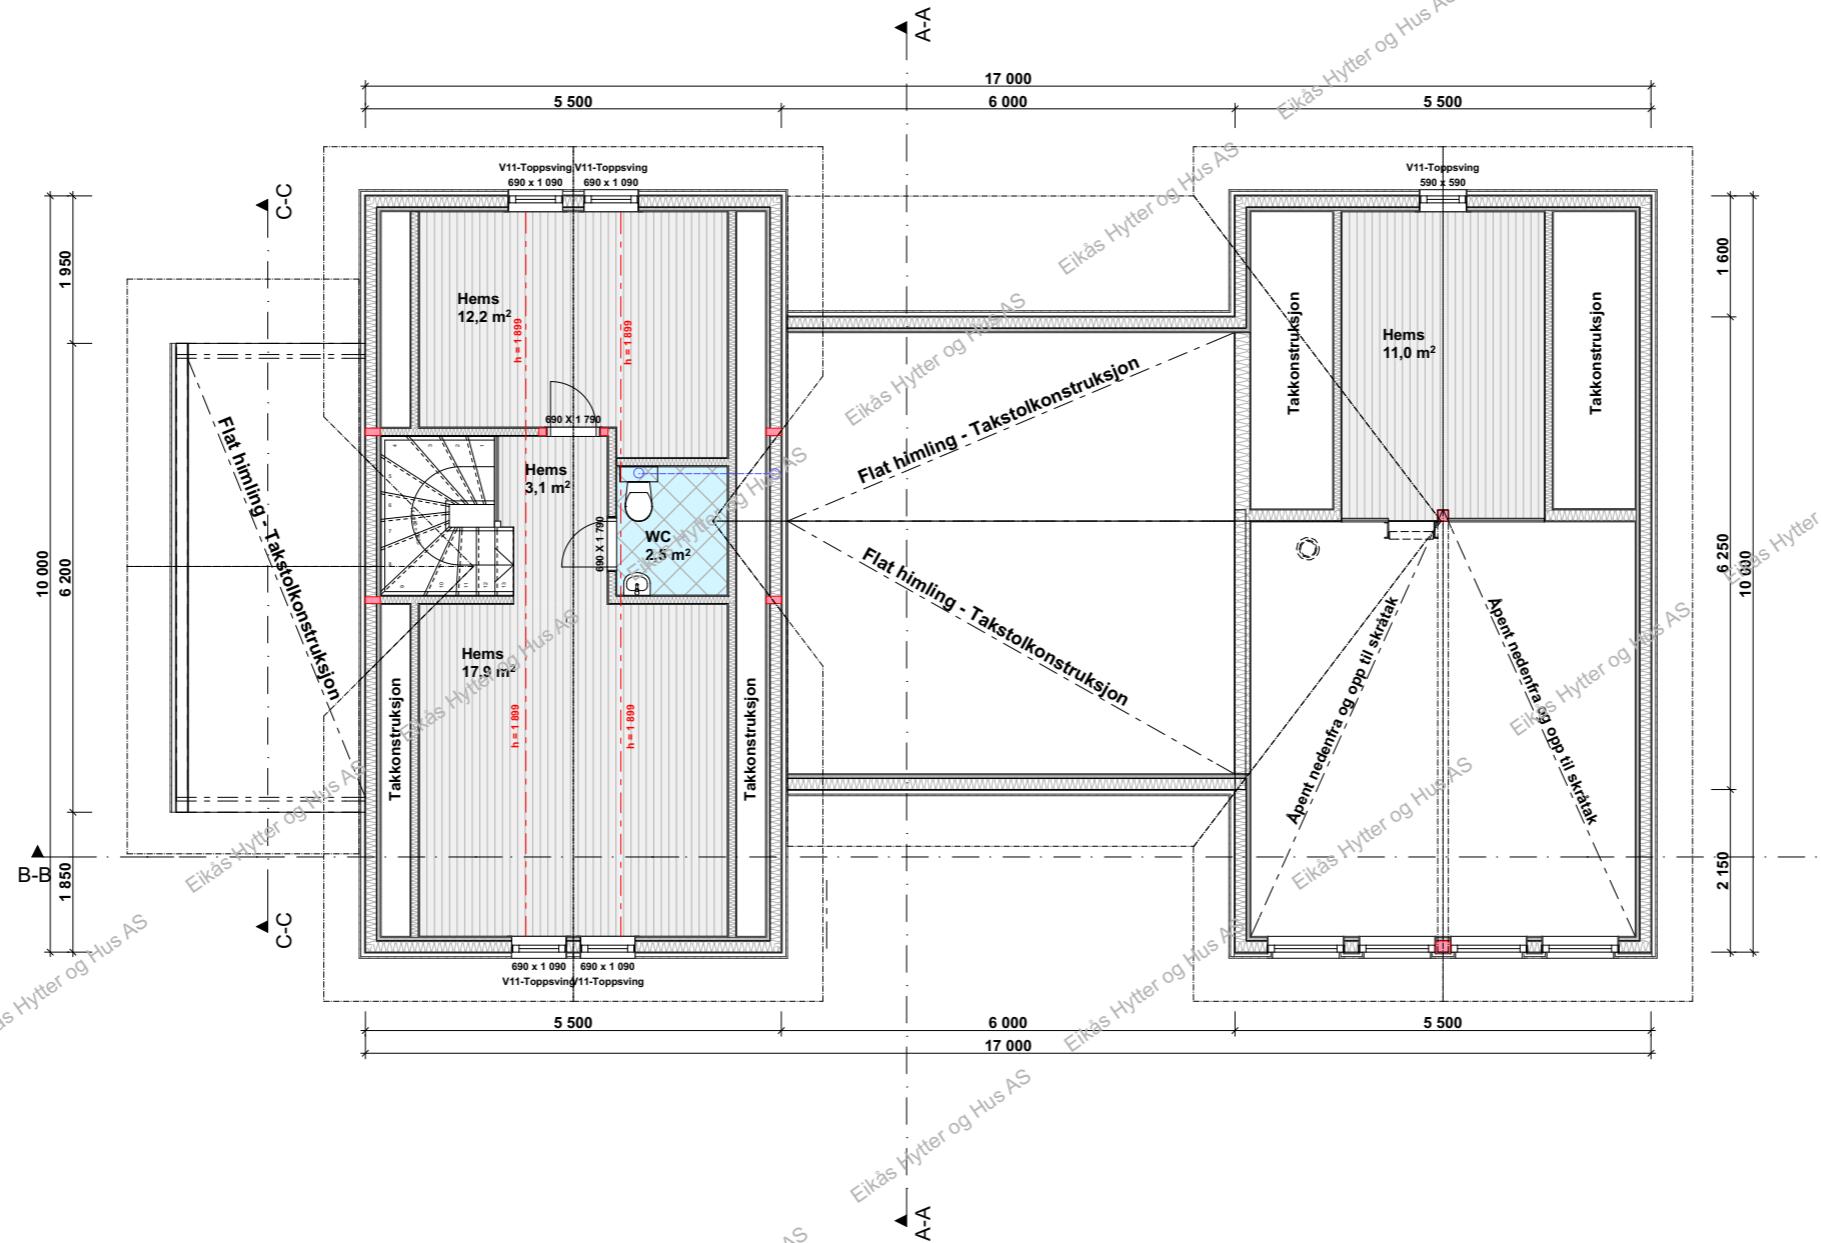

EIKÅS HYTTER & HUS

Tlf:38 34 95 00 - Faks:38 34 95 01 www.eikas.no

Tiltakshaver:


**Eikås Hytter og Hus AS**

-


--

Byggeadresse:


BYA:	171.4 m <sup>2</sup>	BRA:	152.3 m <sup>2</sup>	Isol.BRA:	149.3 m <sup>2</sup>	Gnr./Bnr.:	23/32	
Dato:	12.04.22	Rev.nr.:	01.EE	Rev.Dato:	--.--.--	Tegnet av:	Stakkeland	
Prosjektnr.:	<b>T-22036</b>						Dato arb.tegning:	00.00.00
Tegning:	<b>Loftsplan</b>						Tegningsnr.:	4
							Målestokk:	<b>1:100</b>
							Areal tak:	241 m <sup>2</sup>

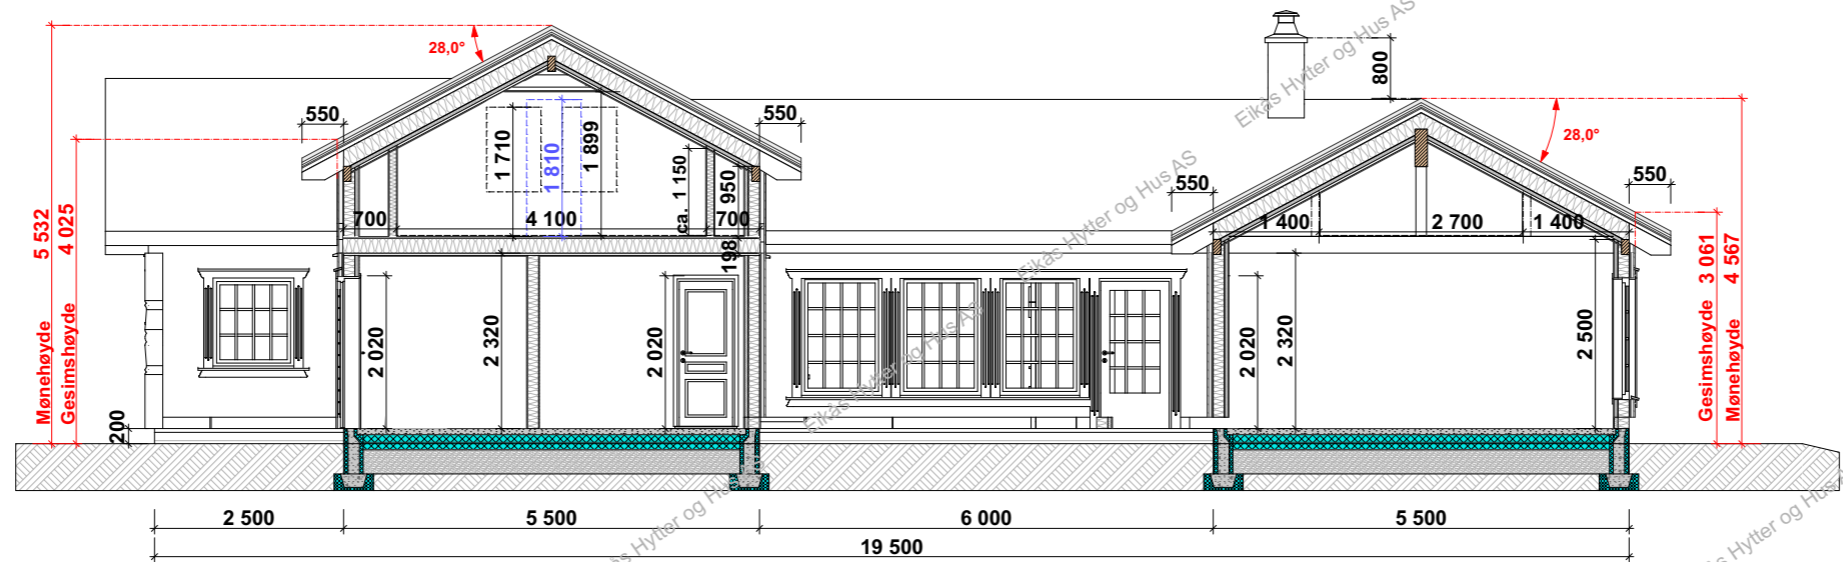

**Snitt B-B**

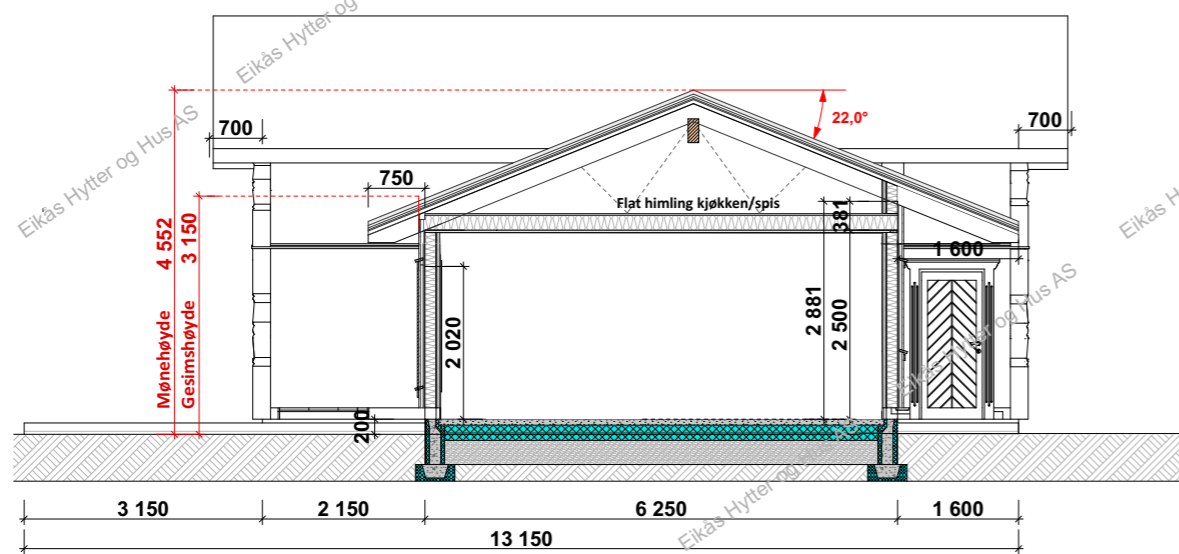

**Snitt A-A**

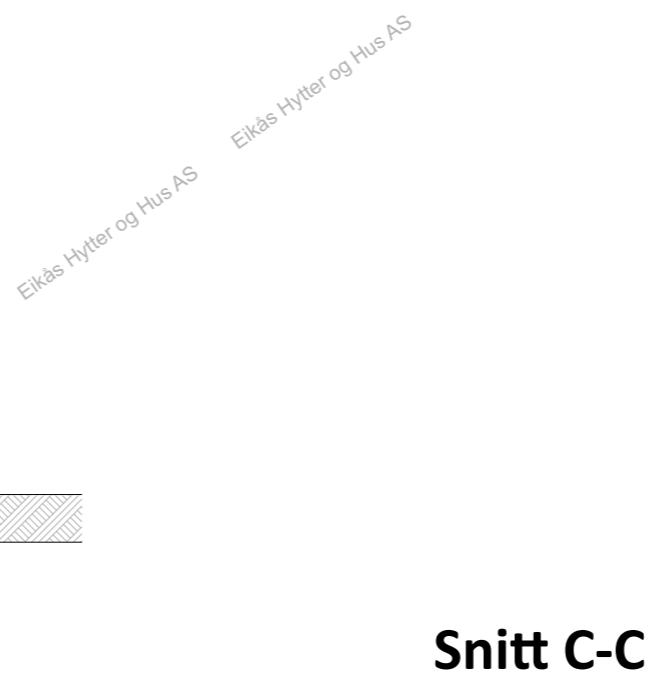

**Snitt C-C**



**EIKÅS HYTTES & HUS**  
Tlf:38 34 95 00 - Faks:38 34 95 01 www.eikas.no

Tiltakshaver:  
**Eikås Hytter og Hus AS**  
-  
-  
Byggeadresse:

BYA:	171.4 m <sup>2</sup>	BRA:	152.3 m <sup>2</sup>	Isol.BRA:	149.3 m <sup>2</sup>	Gnr./Bnr.:	23/32	
Dato:	12.04.22	Rev.nr.:	01.EE	Rev.Dato:	--/--/--	Tegnet av:	Stakkeland	
Prosjektnr.:	<b>T-22036</b>						Dato arb.tegning:	00.00.00
Tegning:	<b>Snitt</b>						Tegningsnr.:	5
							Målestokk:	<b>1:100</b>
							Areal tak:	241 m <sup>2</sup>