



EIKÅS HYTTER & HUS

Tlf:38 34 95 00 - Faks:38 34 95 01 www.eikas.no

Tiltakshaver:
Eikås Hytter og Hus AS
 --

Byggeadresse:


BYA: 162.1 m ²	BRA: 165.7 m ²	Isol.BRA: 149.9 m ²	Gnr./Bnr.: 7/347
Dato: 22.04.22	Rev.nr: 00.ES	Rev.Dato: --/--/--	Tegnet av: E.Stakkeland

Prosjektnr.: **T-22039**
 Dato arb.tegning: 00.00.00
 Tegningsnr.: 1


Tegning: **Perspektiv**
 Målestokk:
 Areal tak: 233 m²



Fasade 1

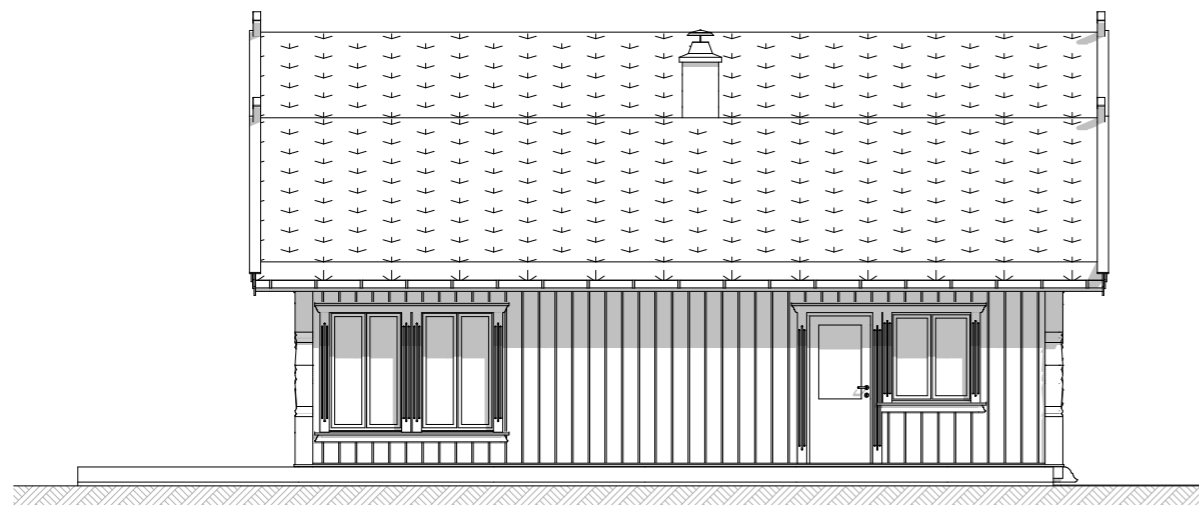

Fasade 2

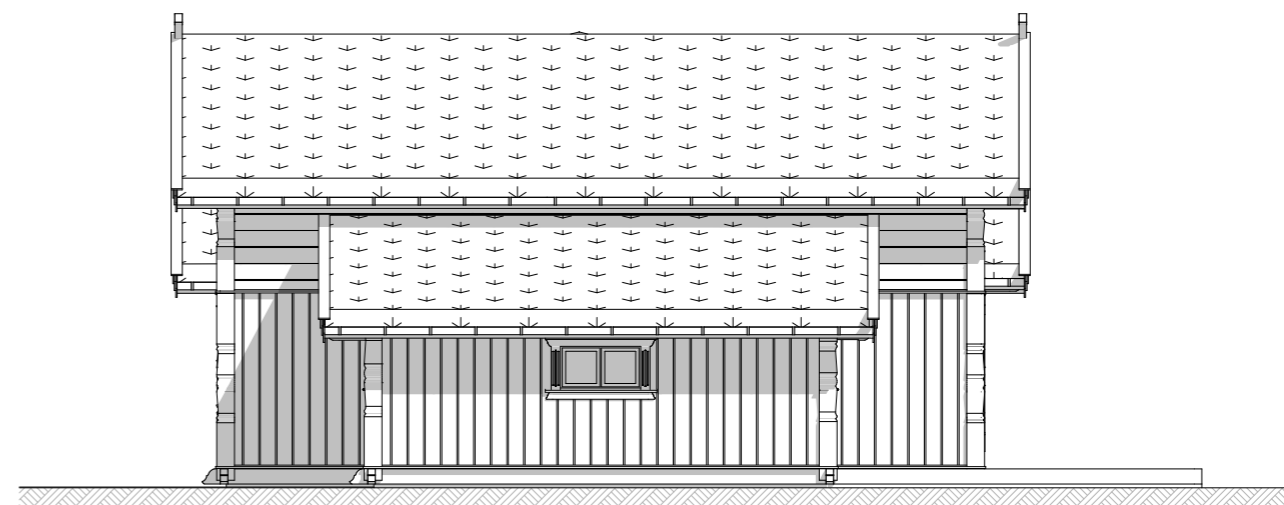

Fasade 3



Fasade 4



EIKÅS HYTTER & HUS


Tlf:38 34 95 00 - Faks:38 34 95 01 www.eikas.no

Tiltakshaver:
Eikås Hytter og Hus AS
--

Byggeadresse:

BYA: 162.1 m ²	BRA: 165.7 m ²	Isol.BRA: 149.9 m ²	Gnr./Bnr.: 7/347
Dato: 22.04.22	Rev.nr: 00.ES	Rev.Dato: --.--.--	Tegnet av: E.Stakkeland
Prosjektnr.: T-22039			Dato arb.tegning: 00.00.00
			Tegningsnr.: 2
Tegning: Fasader			Målestokk: 1:100
			Areal tak: 233 m ²

Hovedplan

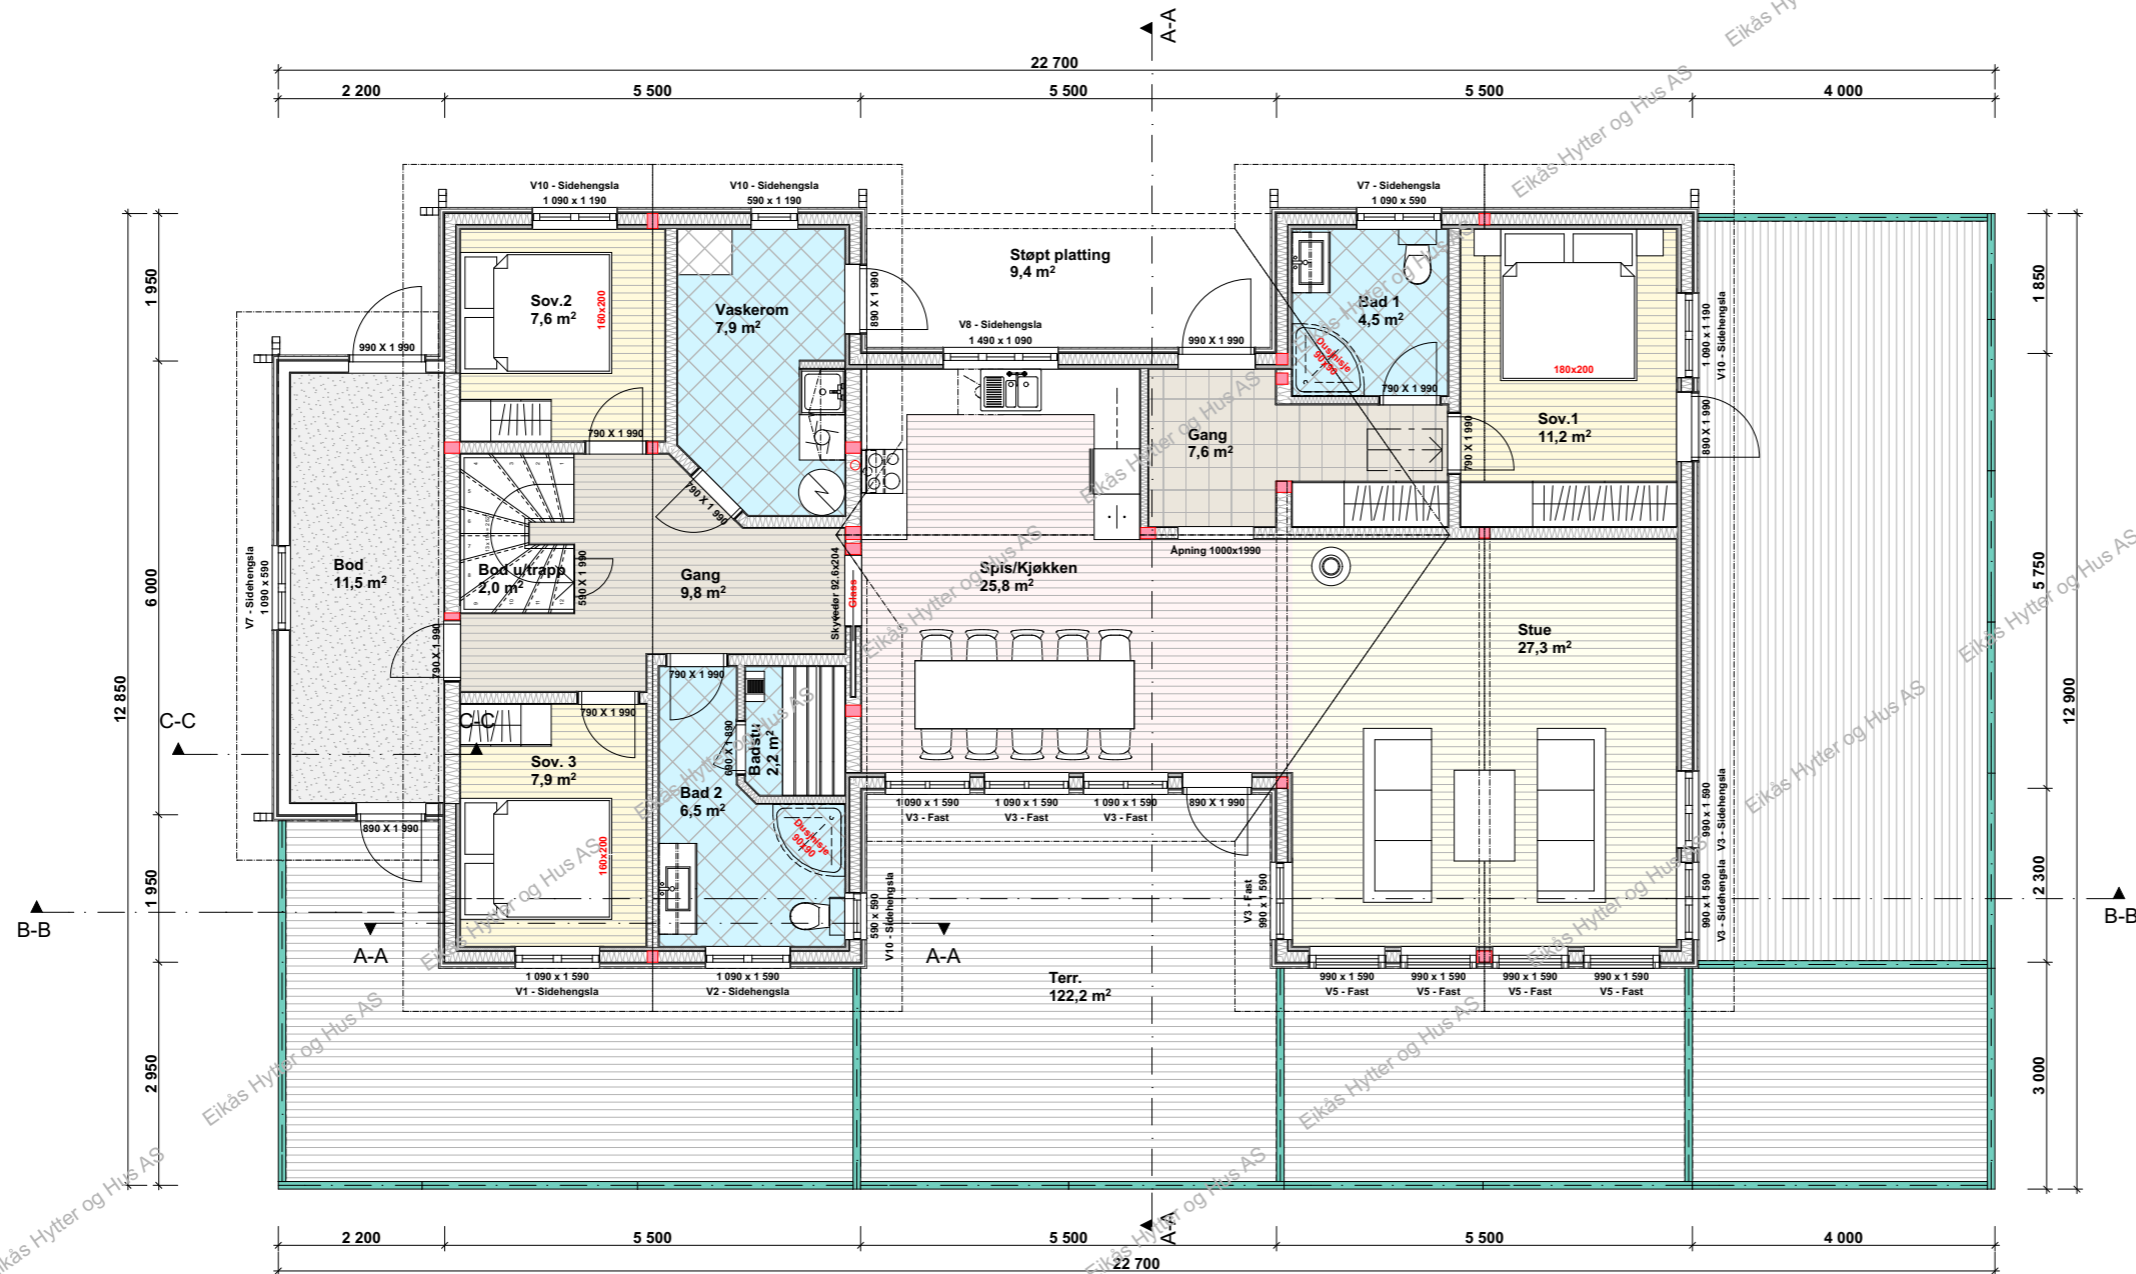

Iso.Bra.1.etg: 127.9 m²
Iso.Bra.2.etg.: 22.0 m²
Iso.Bra.Totalt: 149.9 m²


Bra.1.etg.: 143.7 m²
Bra.2.etg.: 22.0 m²
Bra.Totalt.: 165.7 m²



EIKÅS HYTTES & HUS
 Tlf:38 34 95 00 - Faks:38 34 95 01 www.eikas.no

Tiltakshaver:			
Eikås Hytter og Hus AS			
--			
Byggeadresse:			
BYA:	BRA:	Iso.BRA:	Gnr./Bnr.:
162.1 m ²	165.7 m ²	149.9 m ²	7/347
Dato:	Rev.nr.:	Rev.Dato:	Tegnet av:
22.04.22	00.ES	--/--/--	E.Stakkeland
Prosjektnr.:			Dato arb.tegning
T-22039			00.00.00
Tegning:			Tegningsnr.:
Hovedplan			3
Målestokk:			Areal tak:
1:100			233 m ²

Loftsplan

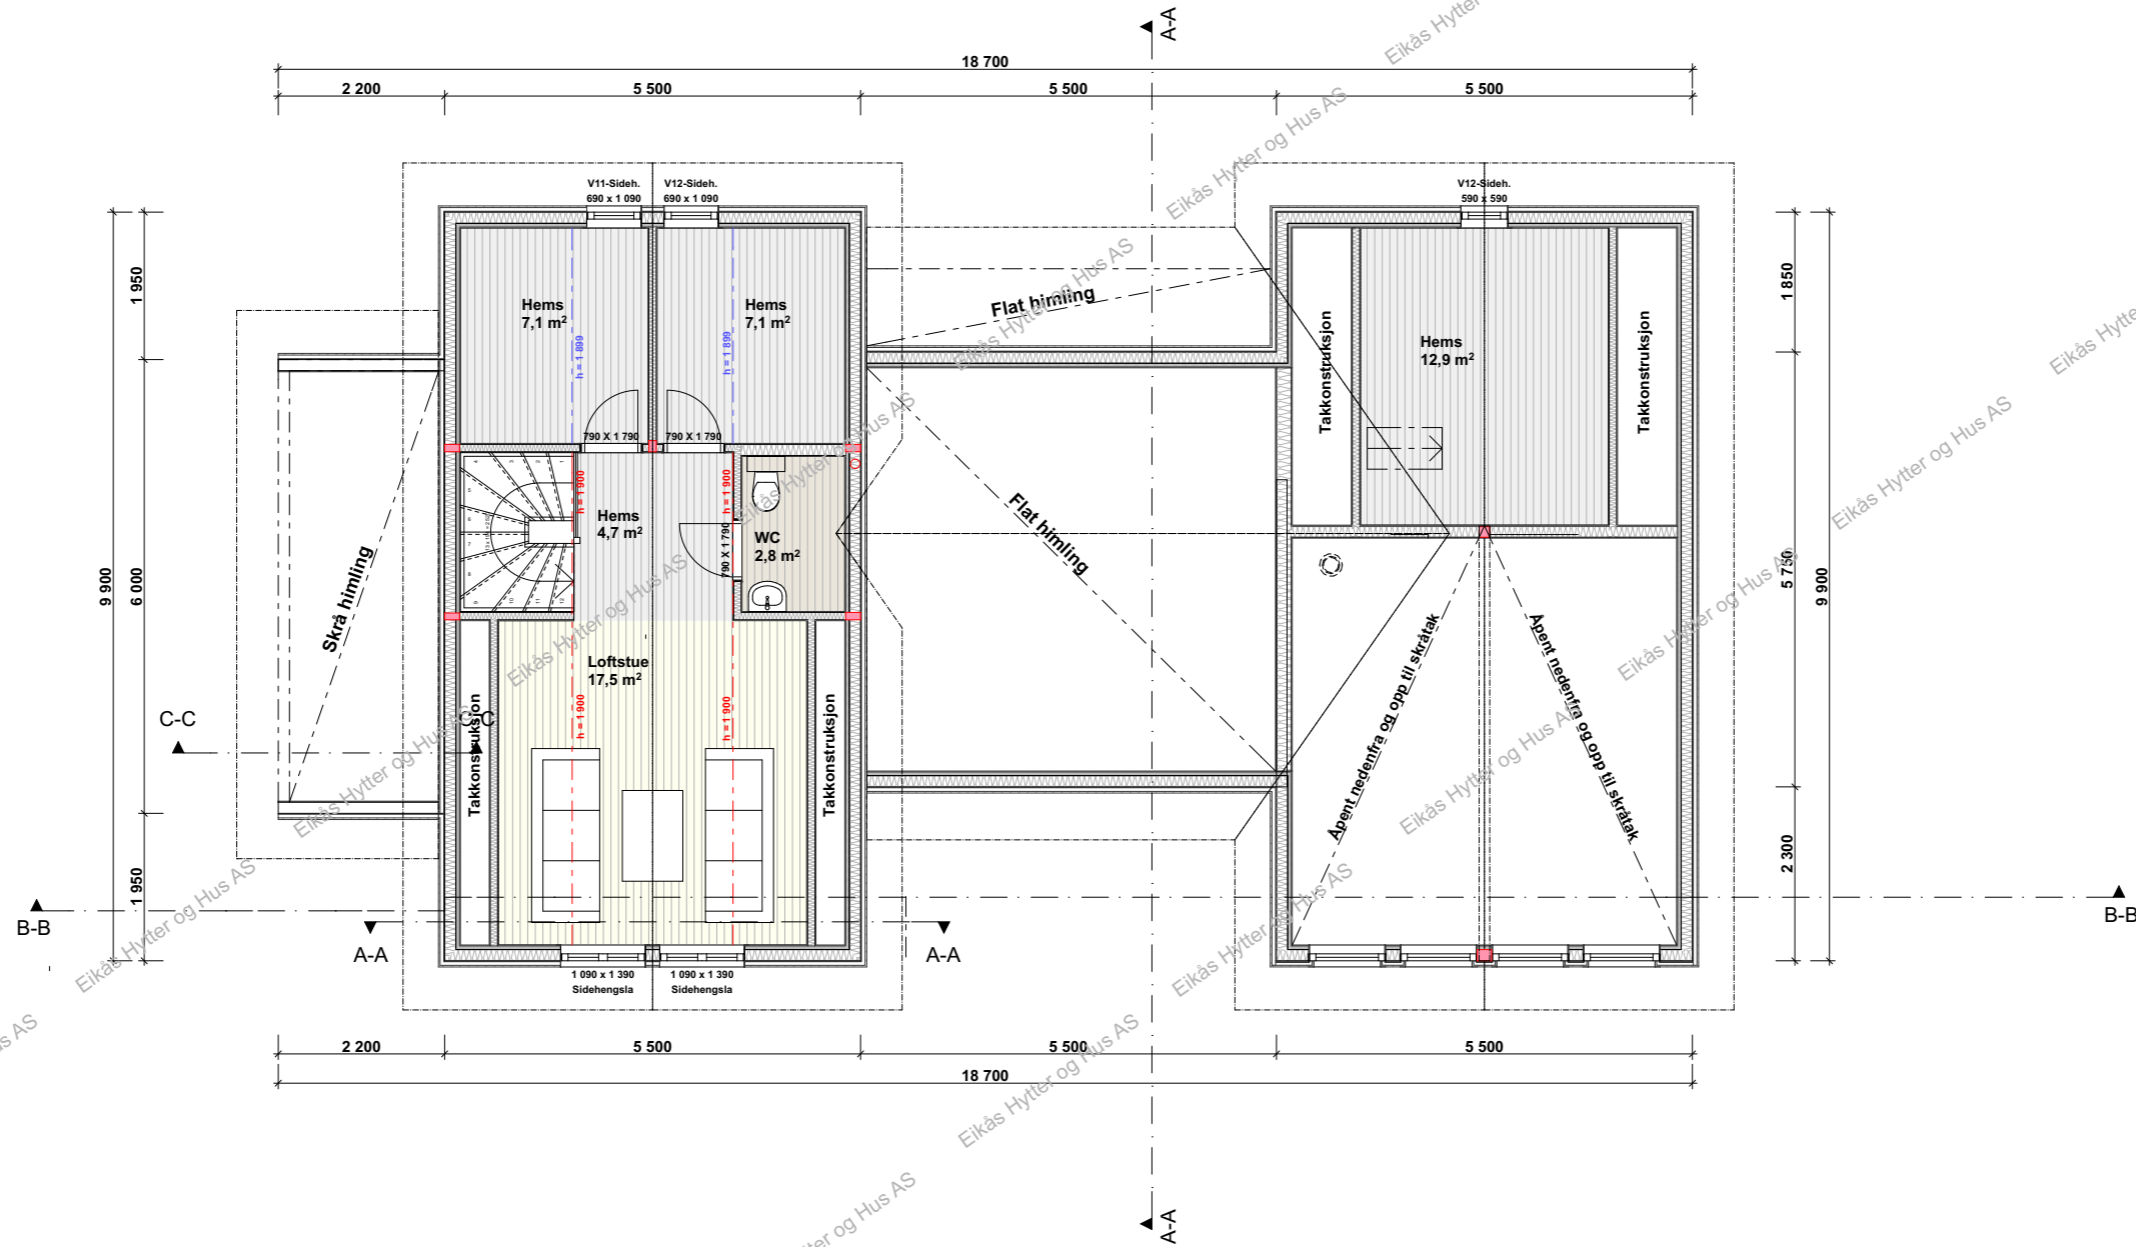


EIKÅS HYTTER & HUS
 Tlf:38 34 95 00 - Faks:38 34 95 01 www.eikas.no


Tiltakshaver:
Eikås Hytter og Hus AS
 -
 -

Byggeadresse:


BYA:	162.1 m ²	BRA:	165.7 m ²	Isol.BRA:	149.9 m ²	Gnr./Bnr.:	7/347	
Dato:	22.04.22	Rev.nr.:	00.ES	Rev.Dato:	--.--.--	Tegnet av:	E.Stakkeland	
Prosjektnr.:	T-22039						Dato arb.tegning:	00.00.00
Tegning:	Loftsplan						Tegningsnr.:	4
							Målestokk:	1:100
							Areal tak:	233 m ²

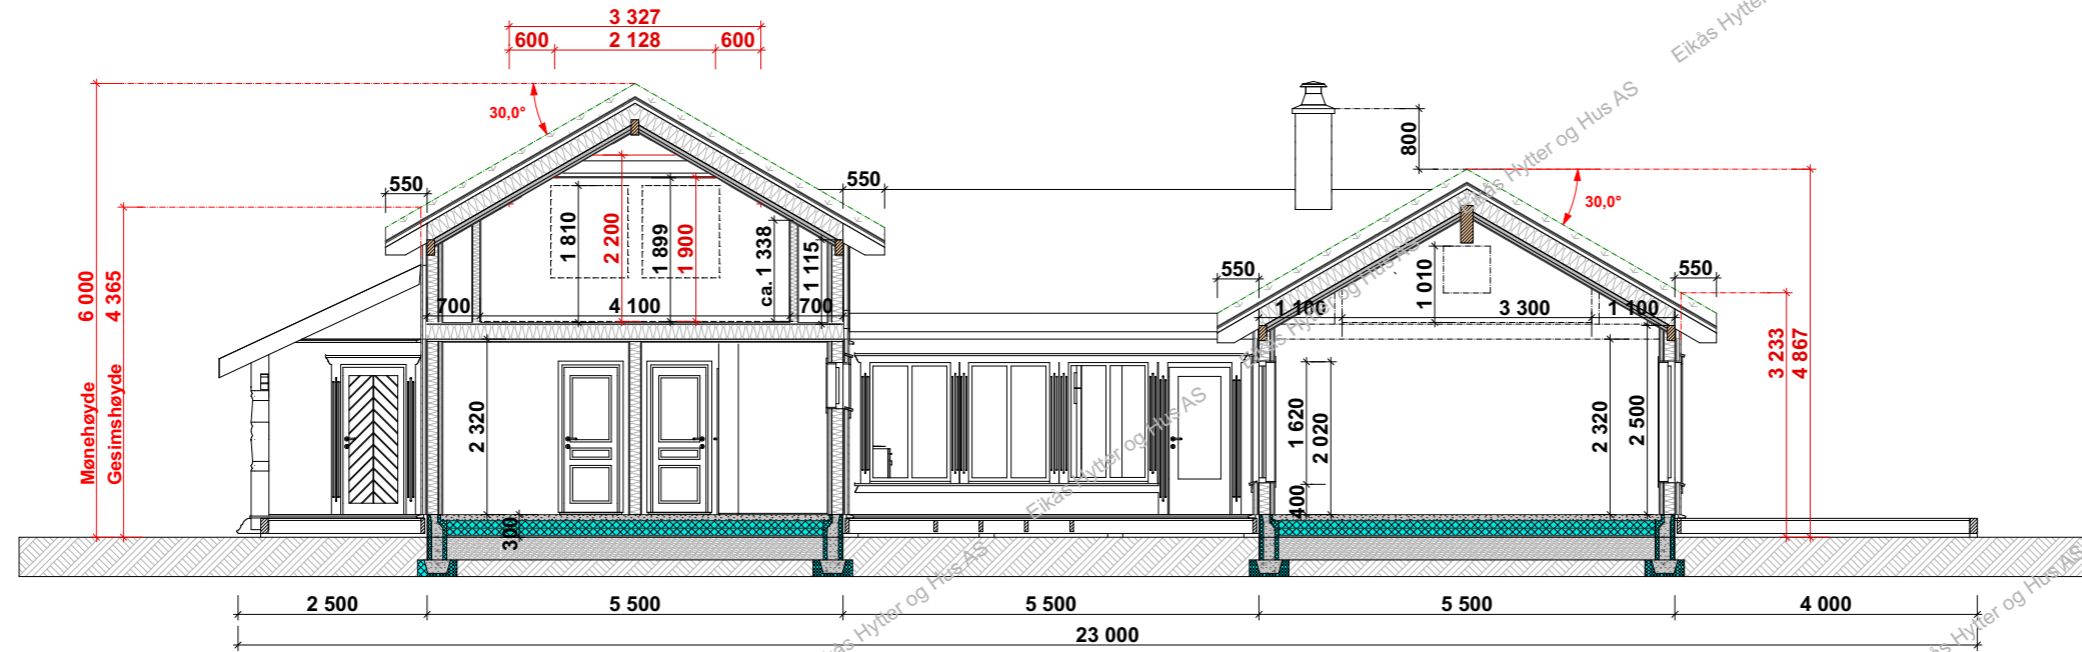

Snitt B-B

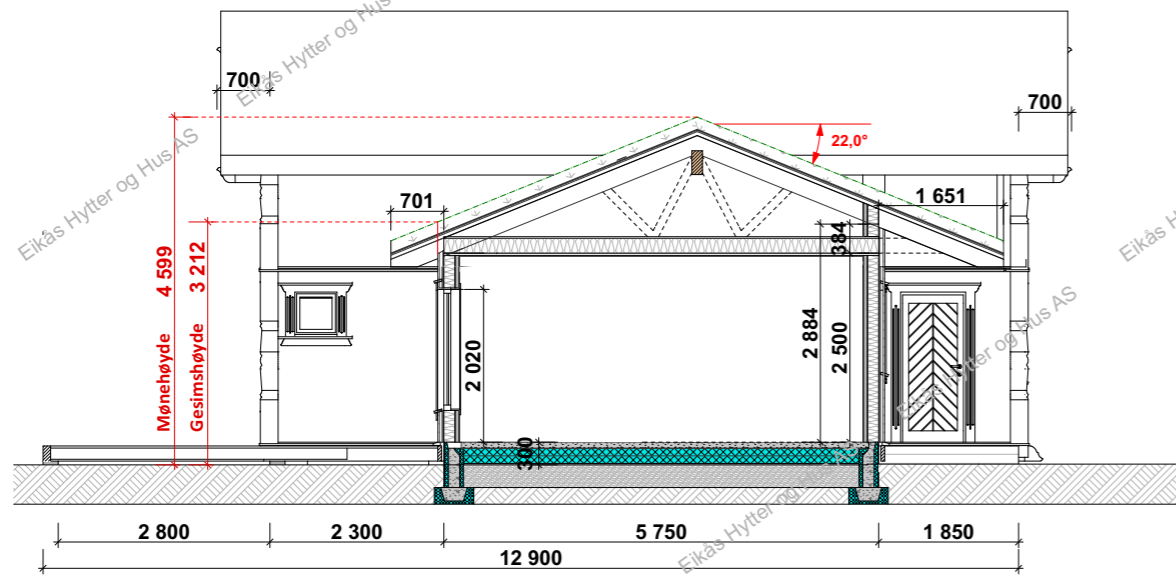

Snitt A-A

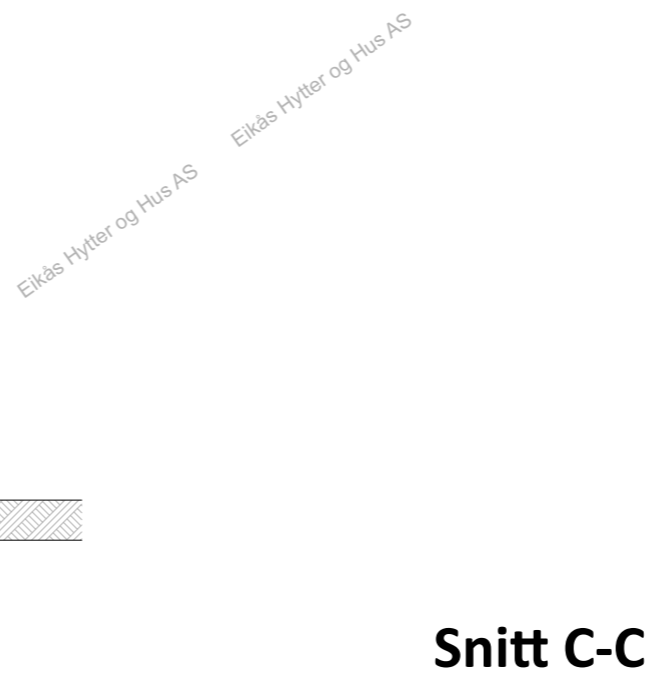

Snitt C-C



EIKÅS HYTTER & HUS
Tlf:38 34 95 00 - Faks:38 34 95 01 www.eikas.no

Tiltakshaver:
Eikås Hytter og Hus AS
-
-
Byggeadresse:

BYA:	162.1 m ²	BRA:	165.7 m ²	Isol.BRA:	149.9 m ²	Gnr./Bnr.:	7/347	
Dato:	22.04.22	Rev.nr.:	00.ES	Rev.Dato:	--/--/---	Tegnet av:	E.Stakkeland	
Prosjektnr.:	T-22039						Dato arb.tegning:	00.00.00
Tegning:	Snitt						Tegningsnr.:	5
							Målestokk:	1:100
							Areal tak:	233 m ²