



**EIKÅS HYTTER & HUS**


Tlf 38 34 95 00 - Faks 38 34 95 01 www.eikas.no

TILTAKSHAVER:


**Eikås Hytter og Hus**  
**Eiken**  
**4596 Eiken**

BYGGEDRESSSE:

BYA:	131.1 m <sup>2</sup>	BRÅ:	117.1 m <sup>2</sup>	Iskilt BRÅ:	110,3 m <sup>2</sup>	Grøt/ Brøt/ Frø:	12/154	
Dato:	21.11.16	Rev. NR:	02.EE	Rev. Dato:	20.01.17	Tegnet av:	E.Egeland	
Prosjekt:	T-16 132						Dato arb.tegn.:	00.00.00
							Tegnings nr.:	A71-101
Tegning:	Perspektiv						Målestokk:	1:11,67, 1:10 A3

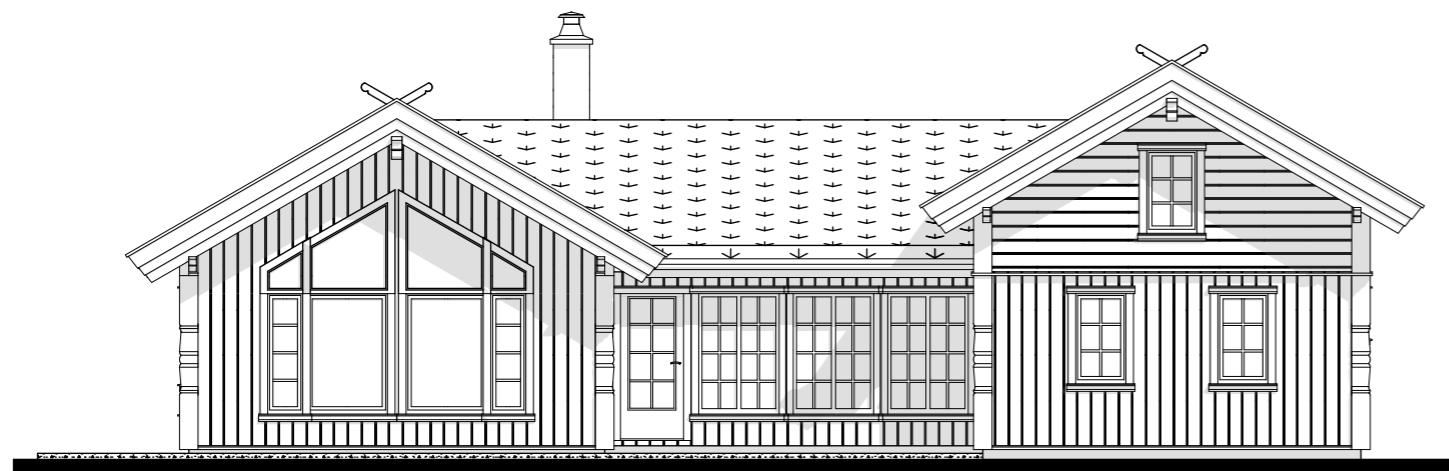


**Fasade mot**

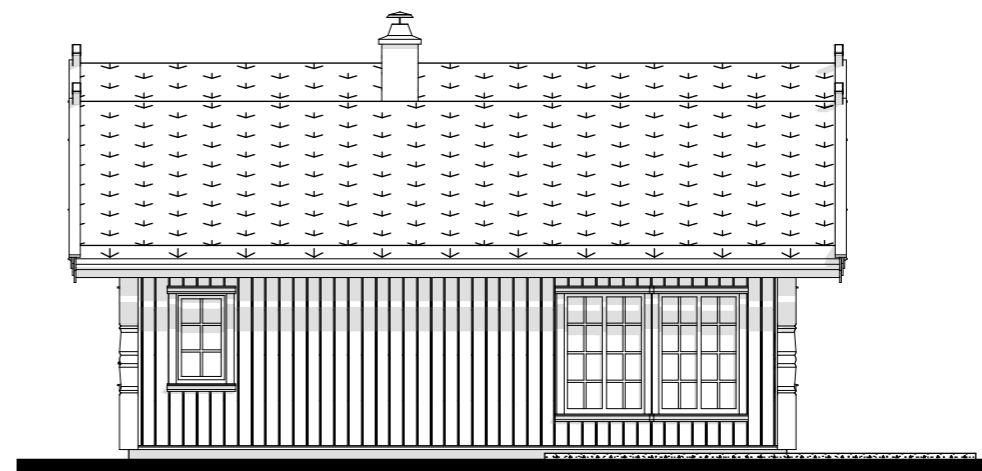

**Fasade mot**



**Fasade mot**

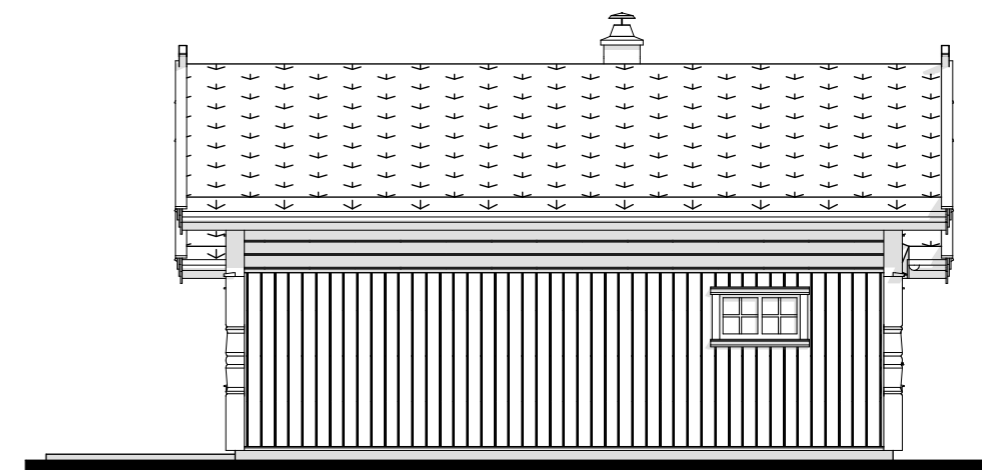

**Fasade mot**



**EIKÅS HYTTER & HUS**

Tlf 38 34 95 00 - Faks 38 34 95 01 www.eikas.no


TILTAKSHAVER:

**Eikås Hytter og Hus**  
**Eiken**  
**4596 Eiken**

BYGGEDRESSE:

BRA:	BRA:	Isolert BRA:	Grøt/Brøt/ Fvr:
131.1 m <sup>2</sup>	117.1 m <sup>2</sup>	110,3 m <sup>2</sup>	12/154
Dato:	Rev. NR:	Rev. Dato:	Tegnet av:
21.11.16	02.EE	20.01.17	E.Egeland
Prosjekt:			Dato arb.tegn.:
T-16132			00.00.00
			Tegnings nr.:
			A71-102
Tegning:			Målestokk:
Fasader			<b>1:100</b>
			Original Arkformat:
			<b>A3</b>

# Hovedplan

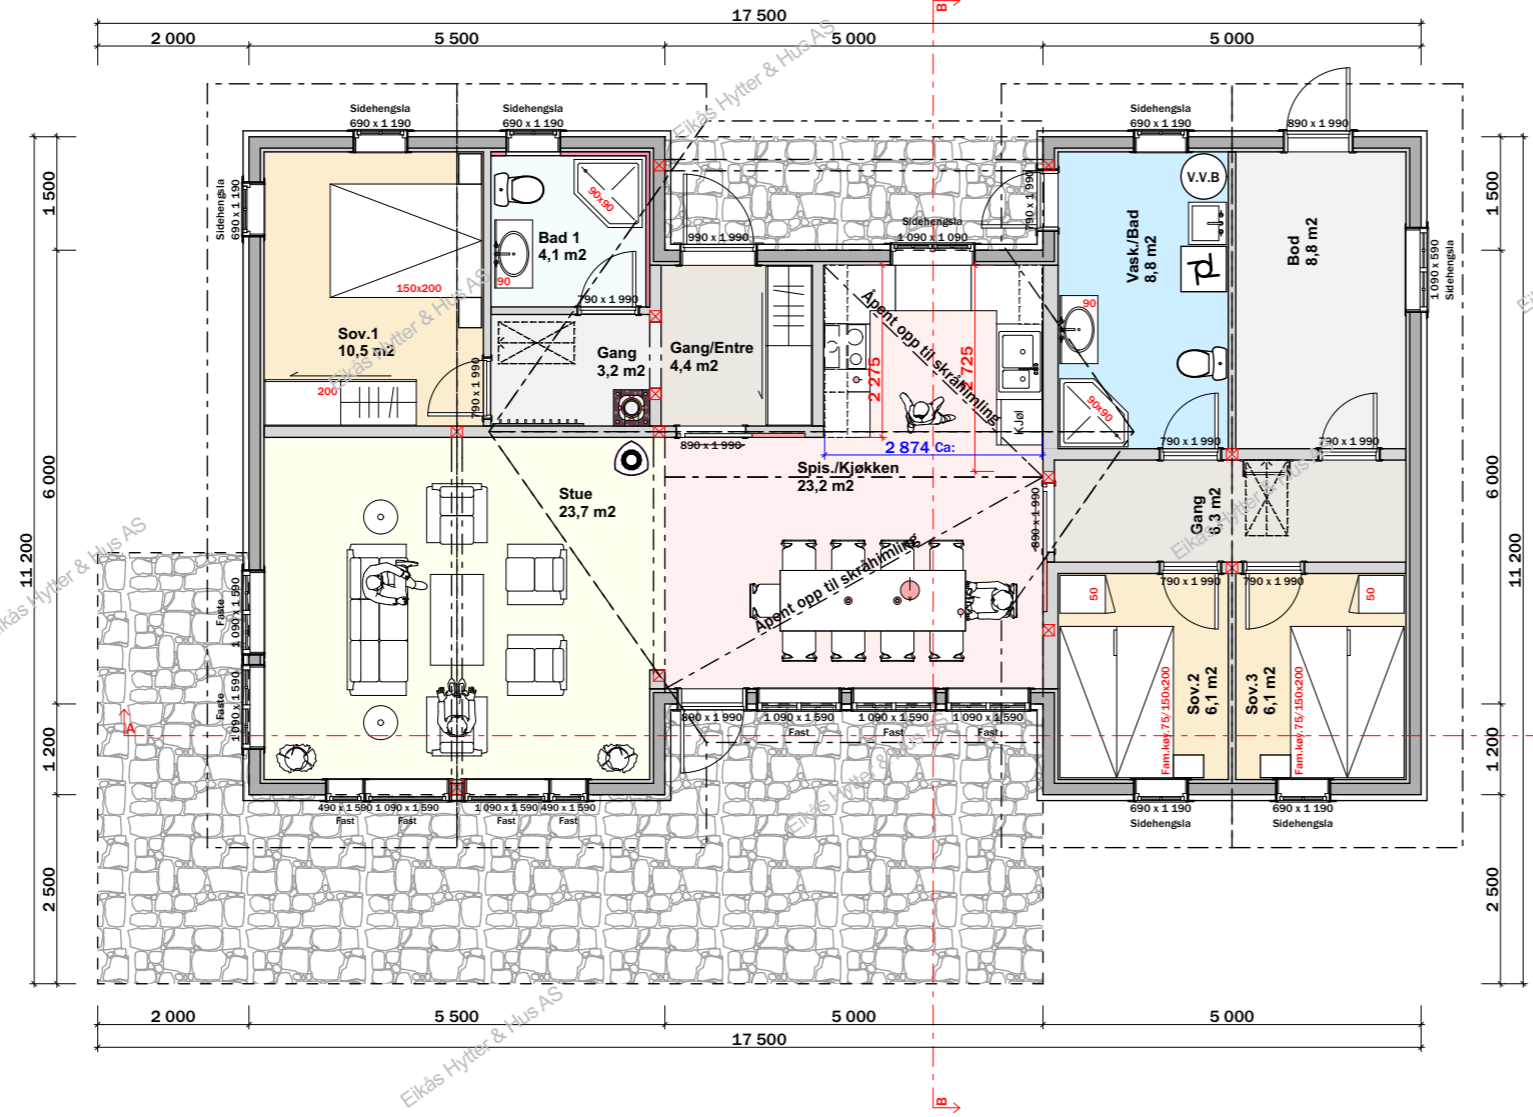

**Takareal.: 186.9 m<sup>2</sup>**



**EIKÅS HYTTER & HUS**

Tlf 38 34 95 00 - Faks 38 34 95 01 www.eikas.no

TLTAKSHAVER:

**Eikås Hytter og Hus**  
**Eiken**  
**4596 Eiken**


BYGGEDRESSSE:

BRA:	BRA:	Iskret BRA:	Grø/Brot/Fir:
131.1 m <sup>2</sup>	117.1 m <sup>2</sup>	110,3 m <sup>2</sup>	12/154
Dato:	Rev. NR:	Rev. Dato:	Tegnet av:
21.11.16	02.EE	20.01.17	E.Egeland

Prosjekt:	Dato arb.tegn.:
T-16132	00.00.00
Tegnings nr.:	
	A71-103


Tegning:	Målestokk:
Hovedplan	<b>1:100</b>
	Original Arkformat:
	<b>A3</b>

# Loftsplan

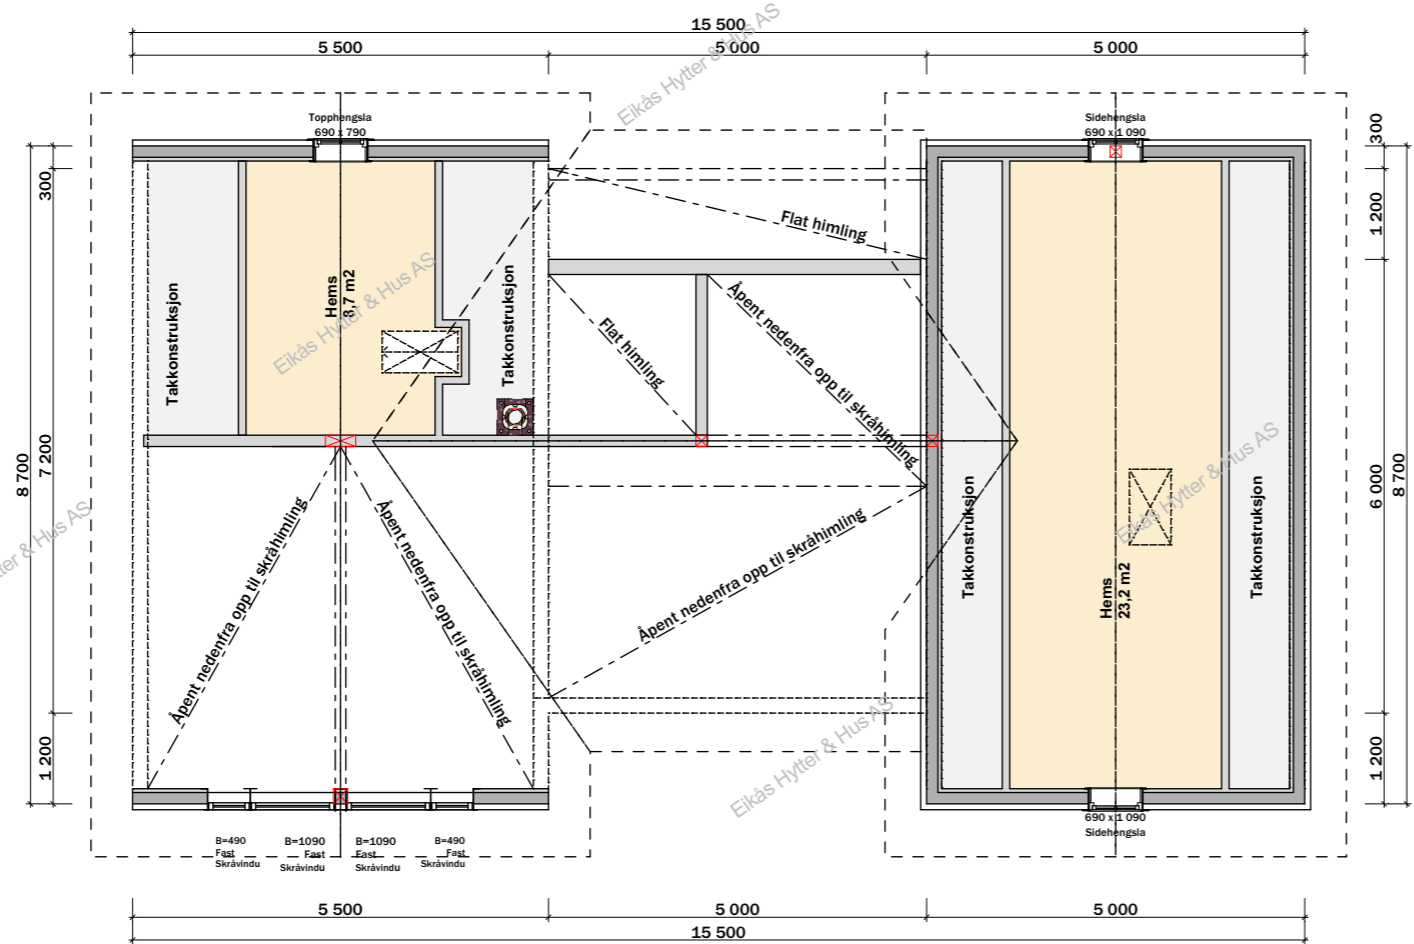


**EIKÅS HYTTER & HUS**  
 Tlf 38 34 95 00 - Faks 38 34 95 01 www.eikas.no

TLTAKSHAVER:			
<b>Eikås Hytter og Hus</b>			
<b>Eiken</b>			
<b>4596 Eiken</b>			
BYGGEDRESSE:			
BRÅ:	BRÅ:	Isolert BRÅ:	Grøt/Brøt/ Ffr:
131,1 m²	117,1 m²	110,3 m²	12/154
Dato:	Rev. NR:	Rev. Dato:	Tegnet av:
21.11.16	02.EE	20.01.17	E.Egeland
Prosjekt:			Dato arb.tegn.:
T-16132			00.00.00
			Tegnings nr.:
			A71-104
Tegning:			Målestokk:
Loftsplan			<b>1:100</b>
			Original Arkformat:
			<b>A3</b>

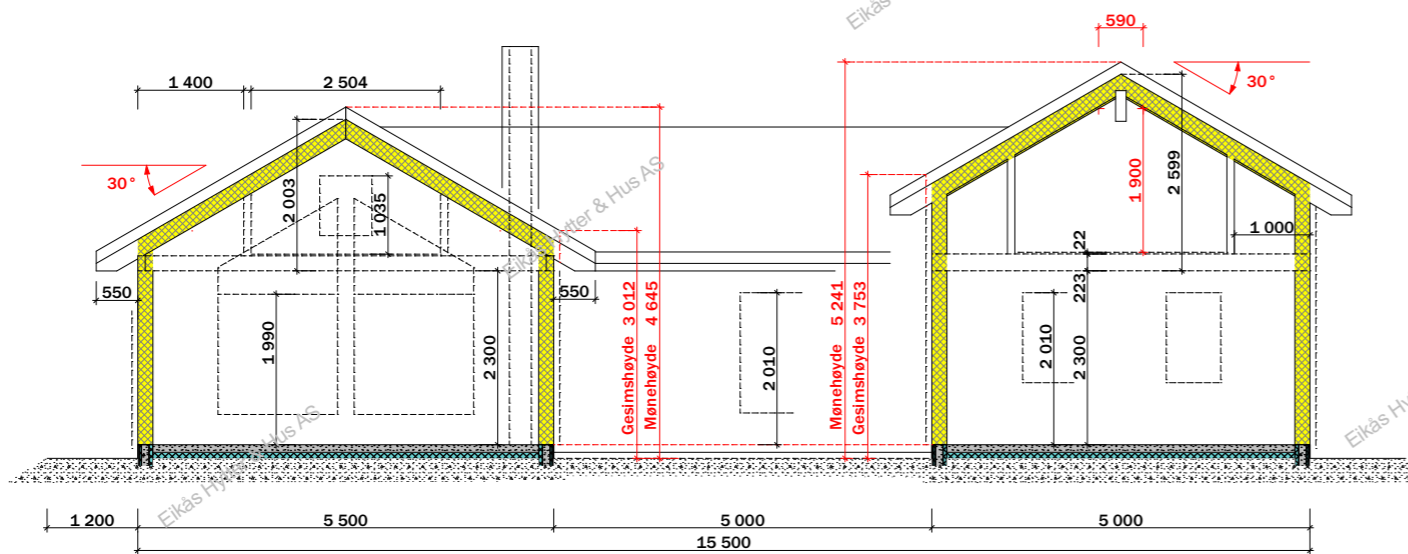

Snitt A-A

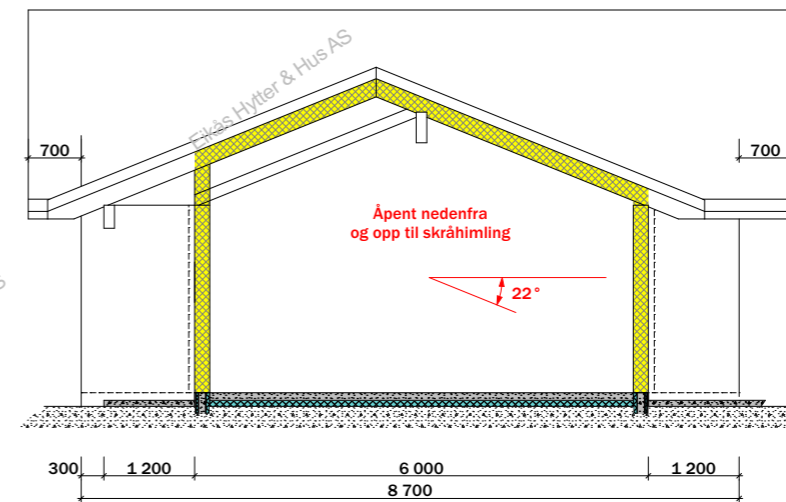

Snitt B-B



EIKÅS HYTTER & HUS

Tlf 38 34 95 00 - Faks 38 34 95 01 www.eikas.no

TILTAKSHAVER:

**Eikås Hytter og Hus**  
**Eiken**  
**4596 Eiken**

BYGGEADRESSE:

BRA: 131.1 m <sup>2</sup>	BRA: 117.1 m <sup>2</sup>	Isolert BRA: 110,3 m <sup>2</sup>	Grøt Brøt/ Frø: 12/154
Dato: 21.11.16	Rev. NR: 02.EE	Rev. Dato: 20.01.17	Tegnet av: E.Egeland

Prosjekt: T-16132	Dato arb.tegn.: 00.00.00
	Tegnings nr.: A71-105

Tegning: Snitt	Målestokk: 1:100
	Original Arkformat: A3