



EIKÅS HYTTER & HUS

Tlf 38 34 95 00 - Faks 38 34 95 01 www.eikas.no

TLTAKSHAVER:


Eikås Hytter og Hus
Eiken
4596 Eiken

BYGGEADRESSE:

BRA:	151.6 m ²	BRA:	164.3 m ²	Iskret BRA:	149,6 m ²	Grø/Bnr/ Frø:	56/9/73	
Dato:	23.05.17	Rev. NR:	00.ES	Rev. Dato:	00.00.00	Tegnet av:	E.Egeland	
Prosjekt:	T-17046						Dato arb.tegn.:	00.00.00
Tegnings nr.:							Tegnings nr.:	A71-101
Tegning:	Perspektiv						Målestokk:	1:11,67, 1:10,83 A3



Fasade mot

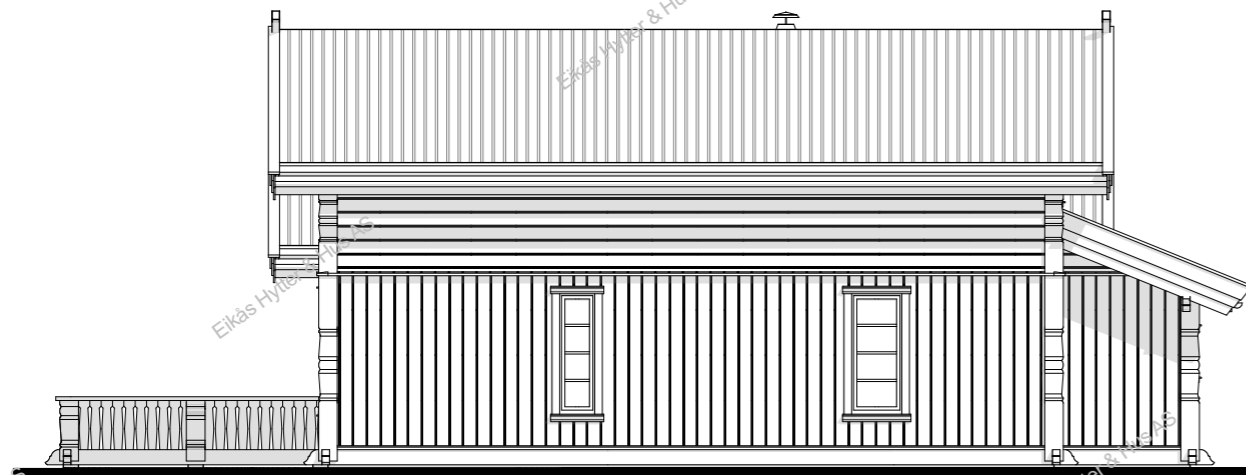

Fasade mot



Fasade mot



Fasade mot



EIKÅS HYTTER & HUS

Tlf 38 34 95 00 - Faks 38 34 95 01 www.eikas.no


TLTAKSHAVER:

Eikås Hytter og Hus
Eiken
4596 Eiken

BYGGEDRESSSE:

BRÅ:	151.6 m ²	BRÅ:	164.3 m ²	Iskret BRÅ:	149.6 m ²	Grøt/Brøt/ Frø:	56/9/73
Dato:	23.05.17	Rev. NR:	00.ES	Rev. Dato:	00.00.00	Tegnet av:	E. Egeland
Prosjekt:	T-17046	Dato arb. tegn.:	00.00.00	Tegnings nr.:	A71-102	Målestokk:	1:100
Tegning:	Fasader	Original Arkformat:					

Hovedplan

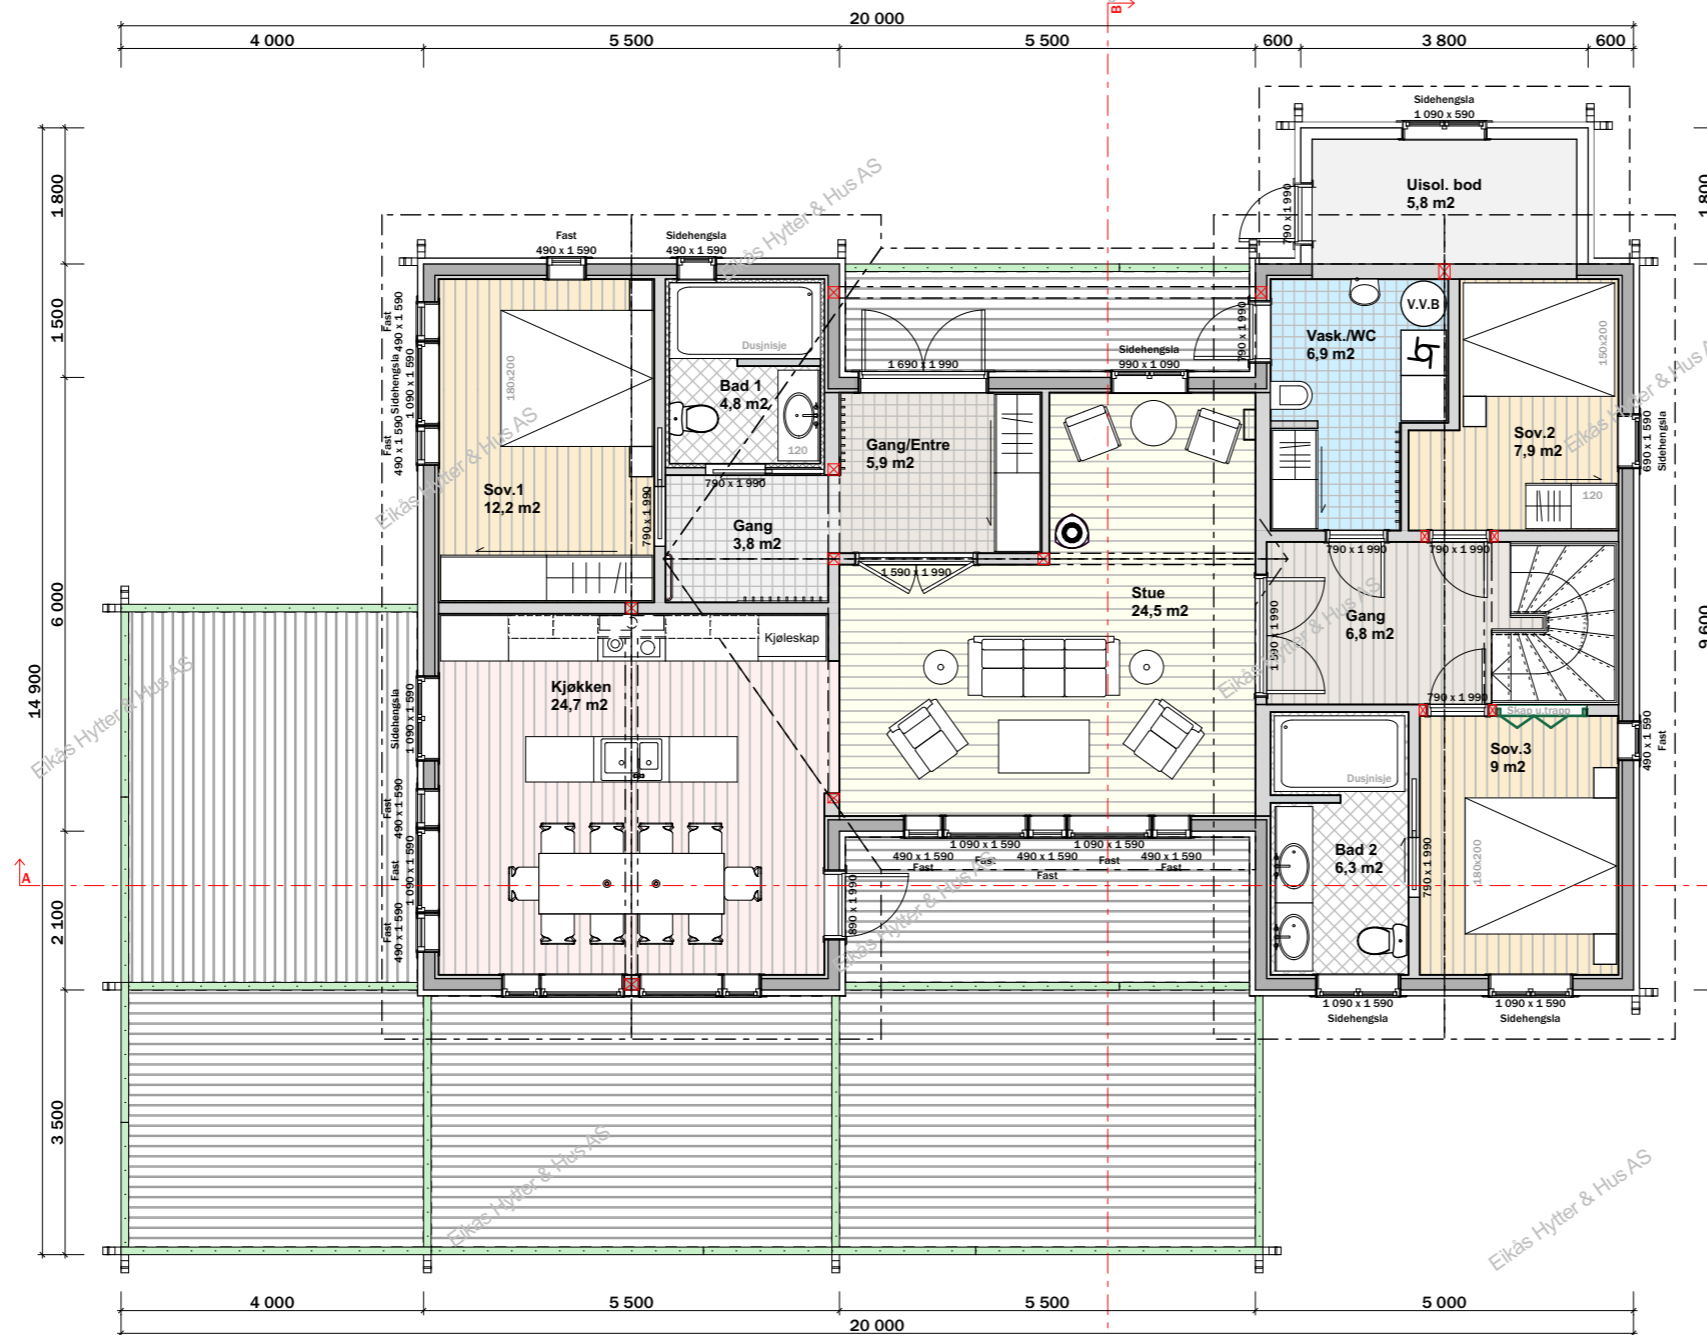


EIKÅS HYTTER & HUS

Tlf 38 34 95 00 - Faks 38 34 95 01 www.eikas.no

TLTAKSHAVER:			
Eikås Hytter og Hus			
Eiken			
4596 Eiken			
BYGGEDRESSSE:			
BRA:	BRA:	Isolert BRA:	Grøt/Brøt/Frø:
151.6 m²	164.3 m²	149.6 m²	56/9/73
Dato:	Rev. NR:	Rev. Dato:	Tegnet av:
23.05.17	00.ES	00.00.00	E.Egeland
Prosjekt:			Dato arb.tegn.:
T-17046			00.00.00
			Tegnings nr.:
			A71-103
Tegning:			Målestokk:
Hovedplan			1:100
			Original Arkformat:
			A3

Loftsplan

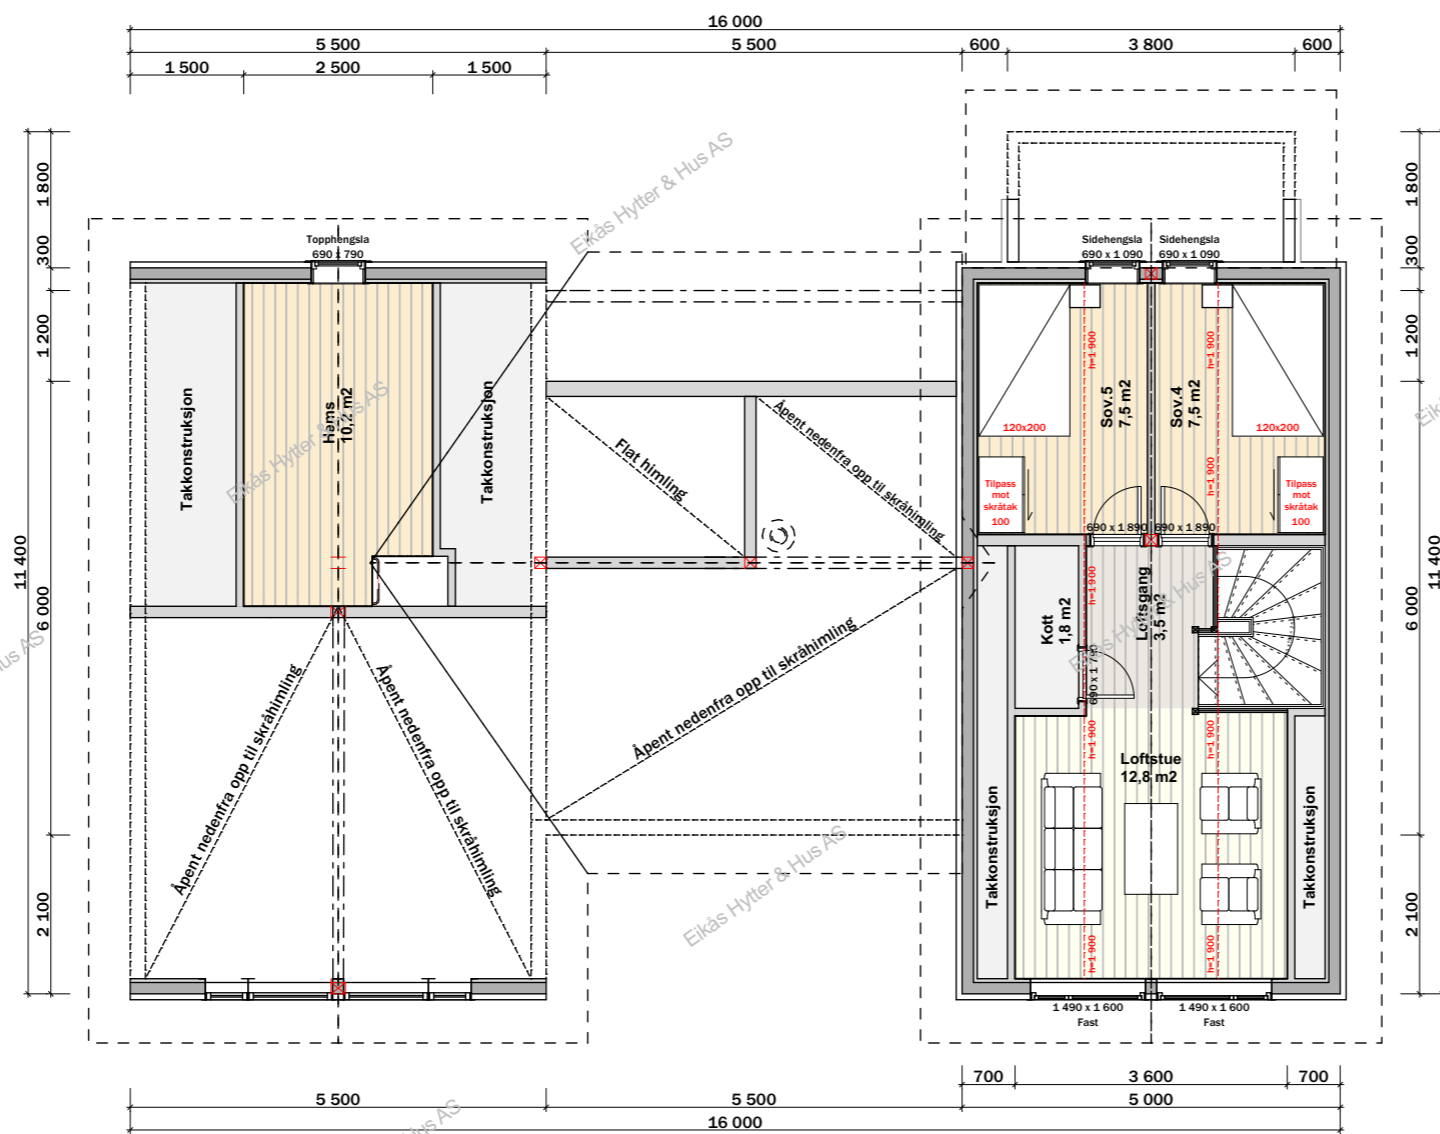


EIKÅS HYTTER & HUS

Tlf 38 34 95 00 - Faks 38 34 95 01 www.eikas.no


TLTAKSHAVER:
Eikås Hytter og Hus
Eiken
4596 Eiken

BYGGEDRESSE:

BRA:	151,6 m²	BRA:	164,3 m²	Isolert BRA:	149,6 m²	Grø/Brø/ Frø:	56/9/73
Dato:	23.05.17	Rev. NR:	00.ES	Rev. Dato:	00.00.00	Tegnet av:	E.Egeland
Prosjekt:	T-17046			Dato arb.tegn.:	00.00.00		
Tegning:	Loftsplan			Tegnings nr.:	A71-104		
				Målestokk:	1:100		
				Original Arkformat:	A3		

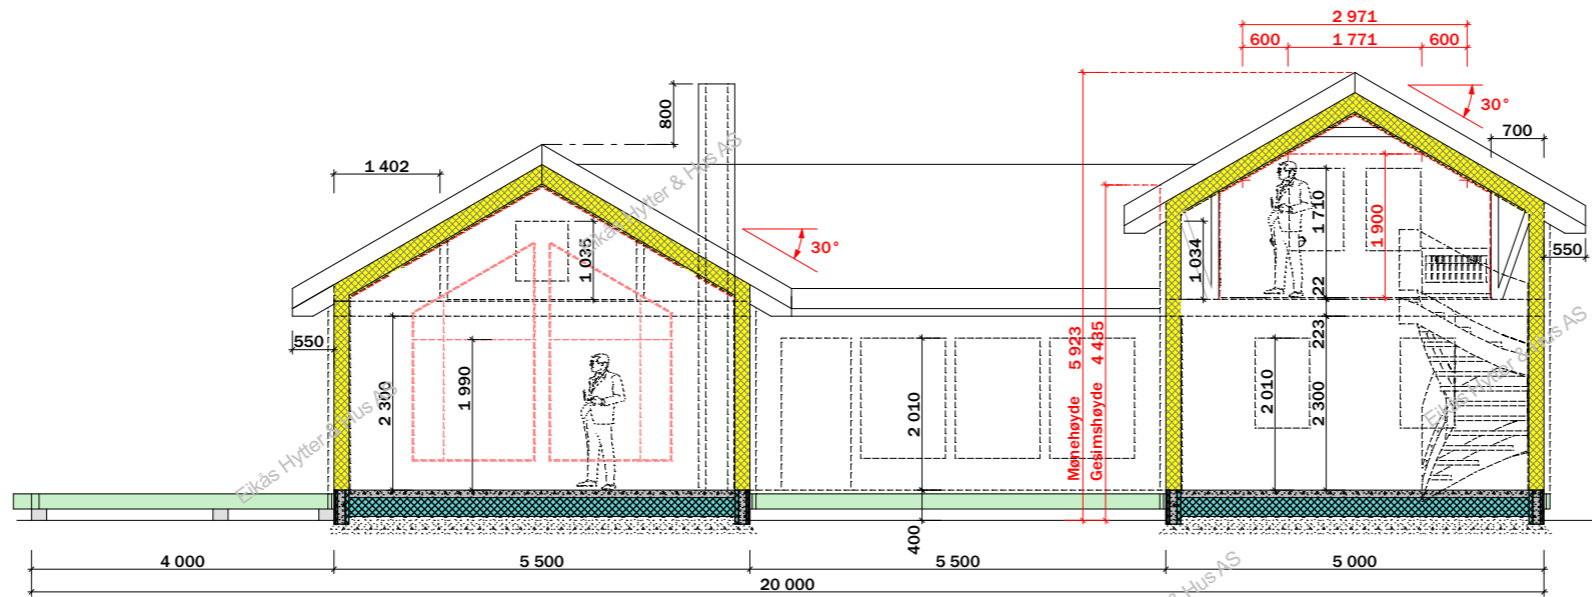

Snitt A-A

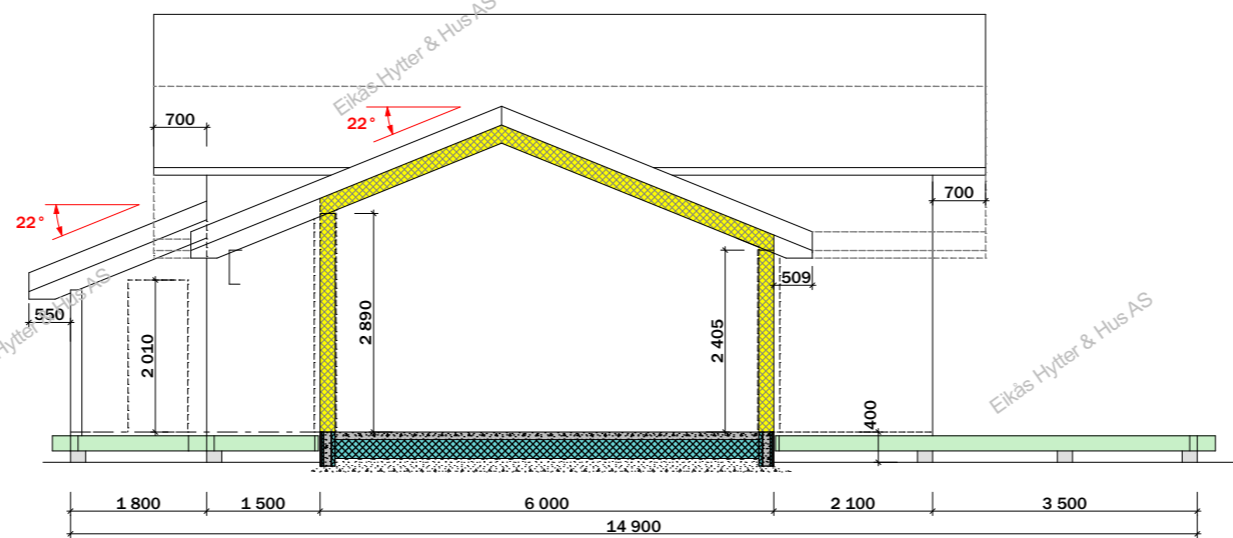

Snitt B-B



EIKÅS HYTTER & HUS

Tlf 38 34 95 00 - Faks 38 34 95 01 www.eikas.no

TLTAKSHAVER:

Eikås Hytter og Hus
Eiken
4596 Eiken

BYGGEADRESSE:

BRA:	151.6 m ²	BRA:	164.3 m ²	Isolert BRA:	149.6 m ²	Grøt/Brøt/ Fnr:	56/973	
Dato:	23.05.17	Rev. NR:	00.ES	Rev. Dato:	00.00.00	Tegnet av:	E.Egeland	
Prosjekt:	T-17046						Dato arb.tegn.:	00.00.00
Tegning:	Snitt						Tegnings nr.:	A71-105
							Målestokk:	1:100
							Original Arkformat:	A3