



EIKÅS HYTTER & HUS


Tlf 38 34 95 00 - Faks 38 34 95 01 www.eikas.no

TILTAKSHAVER:


Eikås Hytter og Hus AS

BYGGEDRESSSE:

BYA:	BRA:	Isktert BRA:	Gnr/ Bnr/ Fnr:
157,8 m ²	139,8 m ²	137,9 m ²	--/--/--
Dato:	Rev. NR:	Rev. Dato:	Tegnet av:
24.04.2015	5.RAD	01.06.2015	RA. Ditlefsen
Prosjekt:			Dato arb.tegn.:
T-15019			00.00.00
			Tegnings nr.:
			A10-1
Tegning:			Målestokk:
Perspektiv			Original Arkformat:
			A3

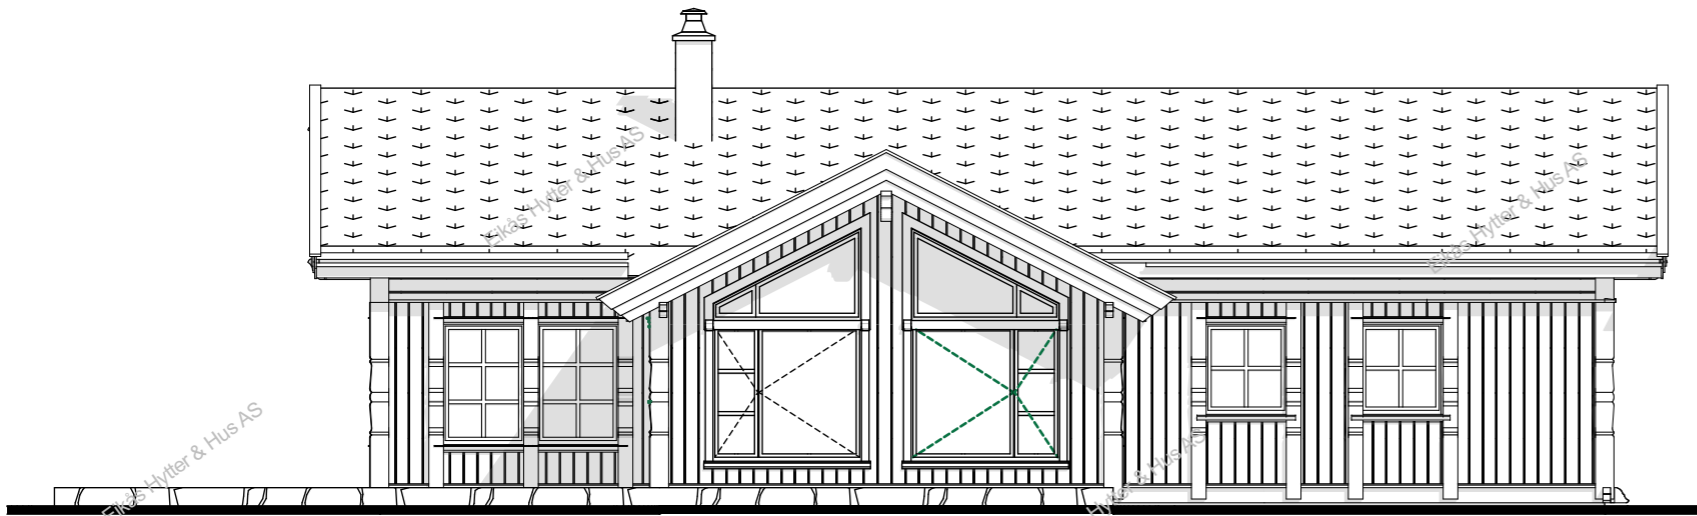


Fasade mot

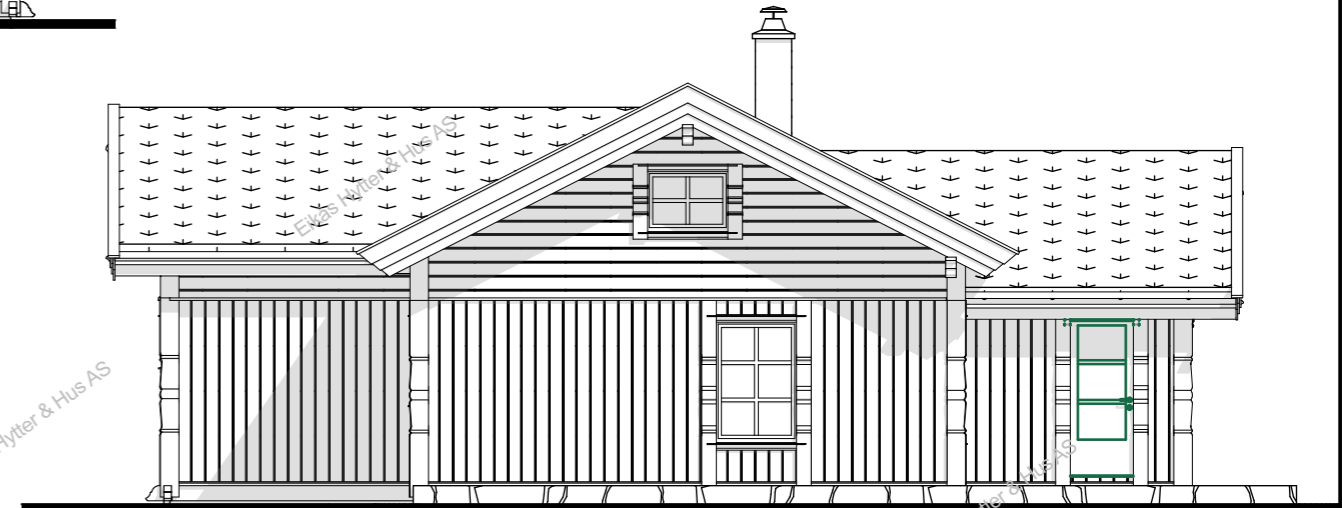

Fasade mot



Fasade mot

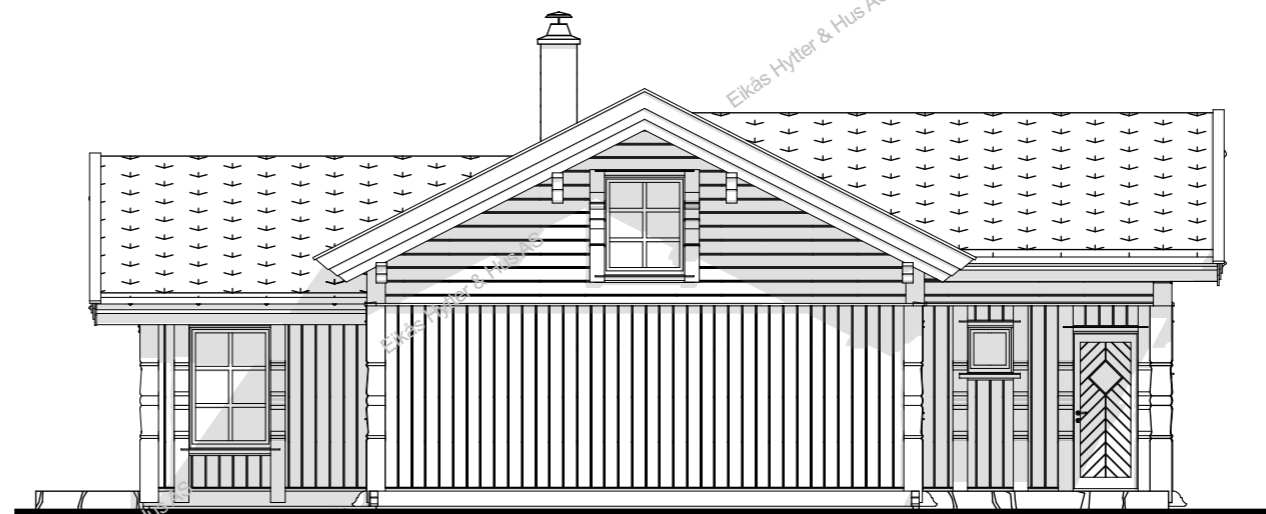

Fasade mot



EIKÅ HYTTER & HUS

Tlf 38 34 95 00 - Faks 38 34 95 01 www.eikas.no

TILTAKSHVER:

Eikås Hytter og Hus AS

BYGGEADRESSE:


BRA:	BRA:	Isolert BRA:	Gnr/ Bnr/ Frn:
157,8 m ²	139,8 m ²	137,9 m ²	--/--/--
Dato:	Rev. NR:	Rev. Dato:	Tegnet av:
24.04.2015	5.RAD	01.06.2015	RA. Ditlefsen

Prosjekt: T-15019

Dato arb.tegn.: 00.00.00
Tegnings nr.: A10-2

Tegning: Fasader
Målestokk: 1:100
Original Arkformat: A3

Hovedplan

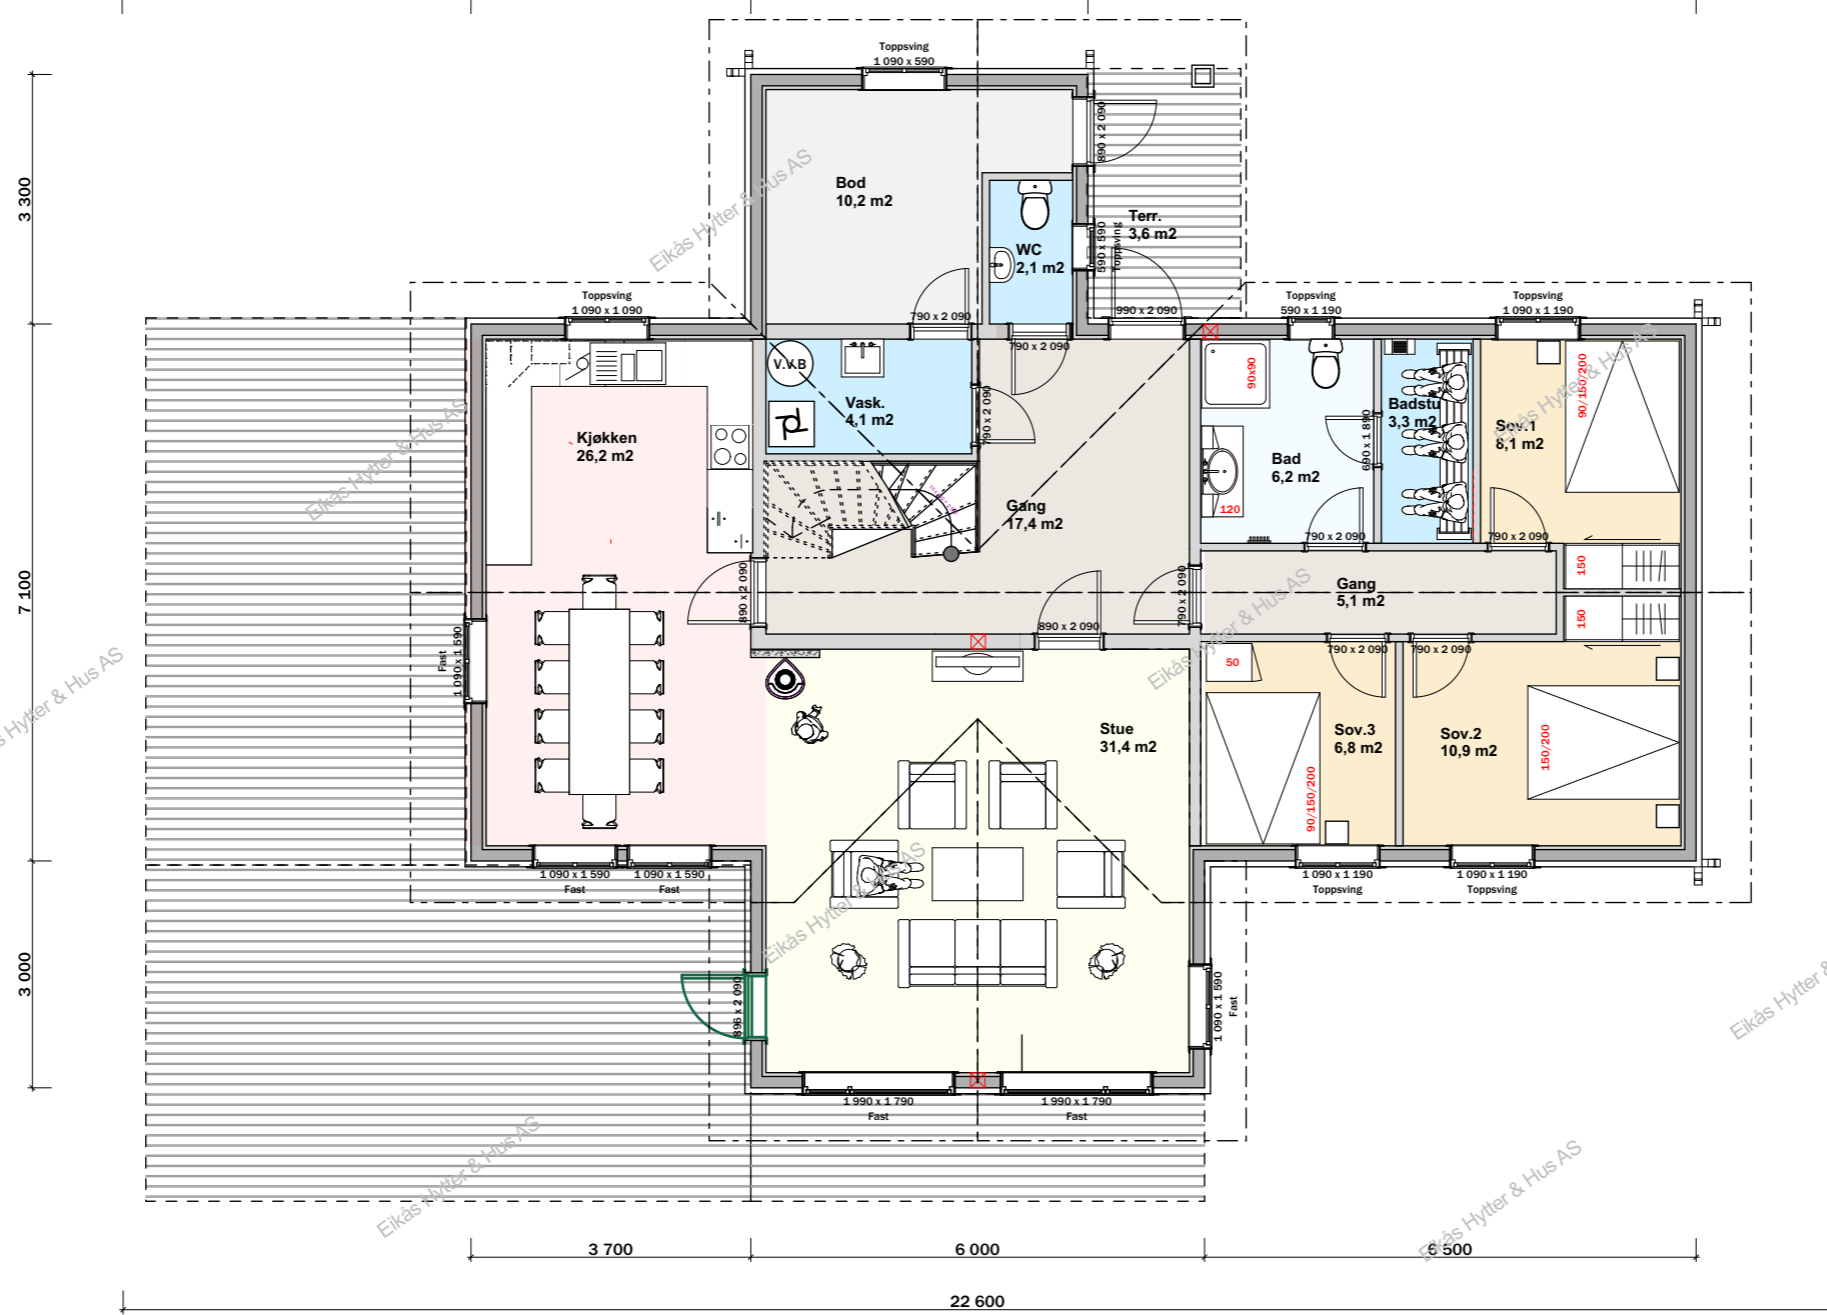

Terr. Totalt
71,8 m²

BRA.1.Et.: 139,8 m²
BRA.2.Et.: 0 m²
BRA.Tot.: 139,8 m²


ISO.1.Et.: 137,9 m²
ISO.2.Et.: 0 m²
ISO.Tot.: 137,9 m²

Takareal.: 217 m²



EIKÅS HYTTET & HUS
 Tlf 38 34 95 00 - Faks 38 34 95 01 www.eikas.no

TLTAKSHAVER: Eikås Hytter og Hus AS			
BYGGEDRESSSE:			
BRA:	BRA:	Isolert BRA:	Grø/Bnr/ Frø:
157,8 m ²	139,8 m ²	137,9 m ²	--/--/--
Dato:	Rev. NR:	Rev. Dato:	Tegnet av:
24.04.2015	5.RAD	01.06.2015	RA. Ditlefsen
Prosjekt:			Dato arb.tegn.:
T-15019			00.00.00
			Tegnings nr.:
			A10-3
Tegning:			Målestokk:
Hovedplan			1:100
			Original Arkformat:
			A3

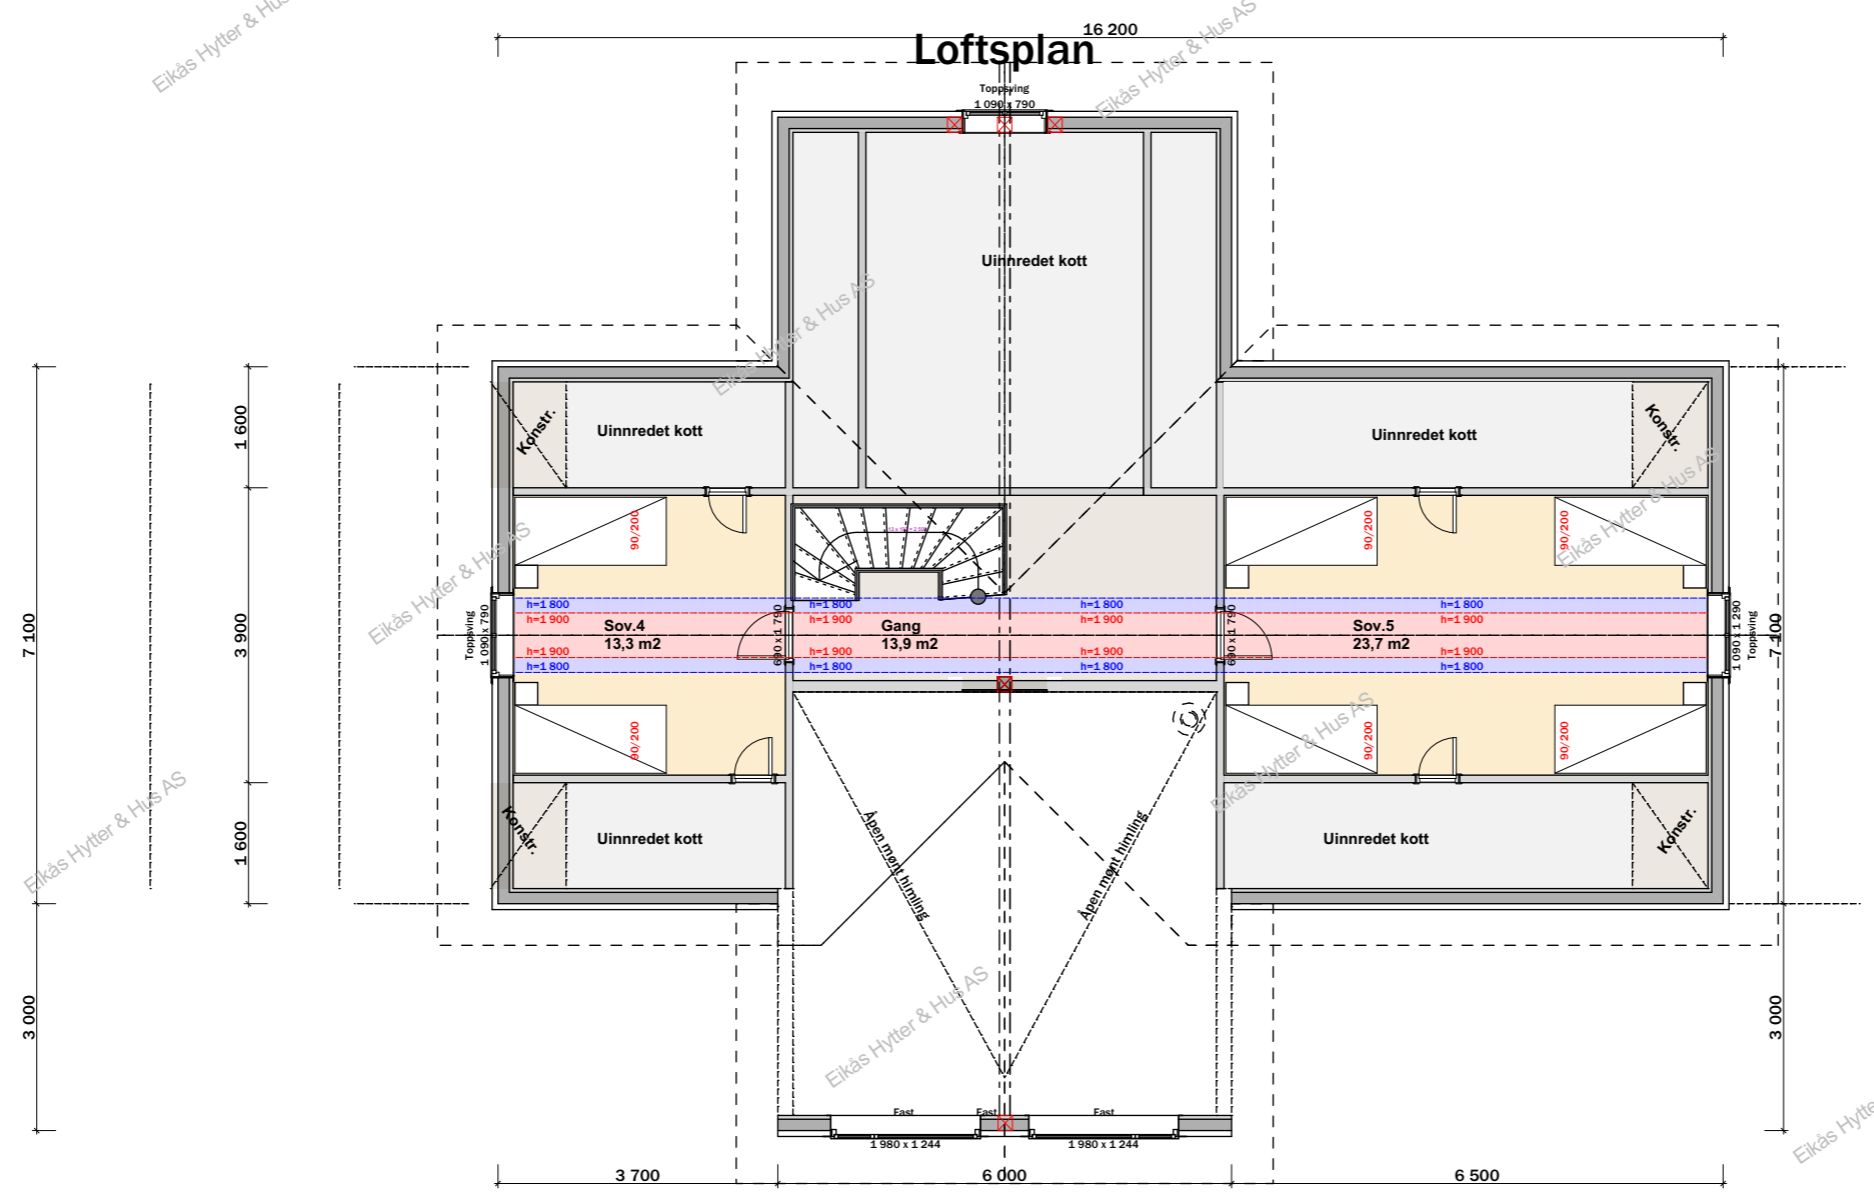


EIKÅS HYTTET & HUS
 Tlf 38 34 95 00 - Faks 38 34 95 01 www.eikas.no


TILTAKSHAVER:
 Eikas Hytter og Hus AS

BYGGEADRESSE:

BRA:	BRA:	Isolert BRA:	Grn/ Brn/ Frn:
157,8 m²	139,8 m²	137,9 m²	--/--/--
Dato:	Rev. NR:	Rev. Dato:	Tegnet av:
24.04.2015	5.RAD	01.06.2015	RA. Ditlefsen
Prosjekt:			Dato arb.tegn.:
T-15019			00.00.00
			Tegnings nr.:
			A10-4
Tegning:			Målestokk:
Loftsplan			1:100
			Original Arkformat:
			A3

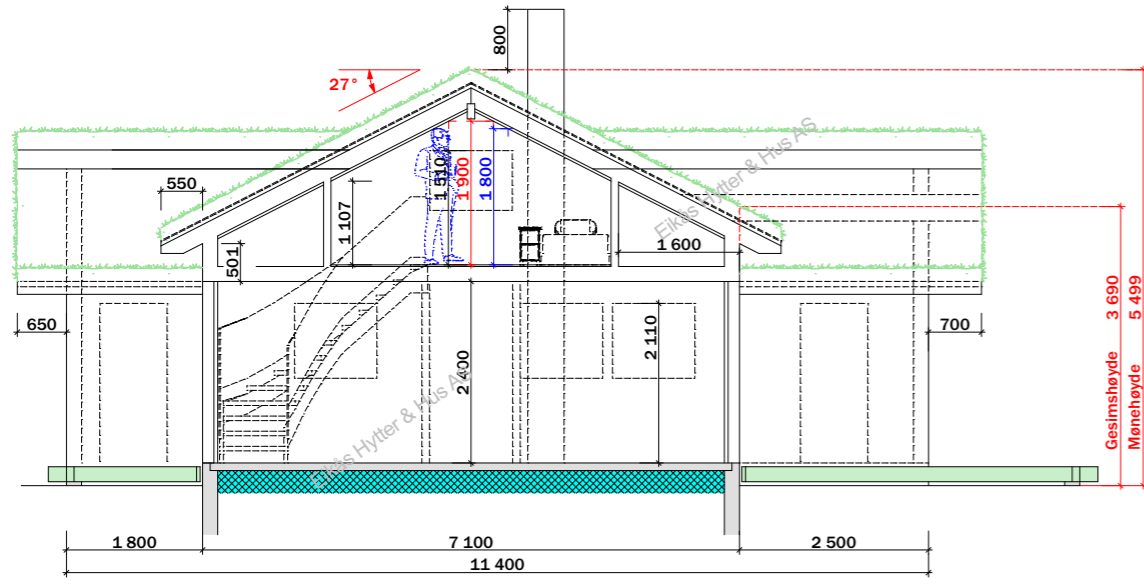

Snitt 1

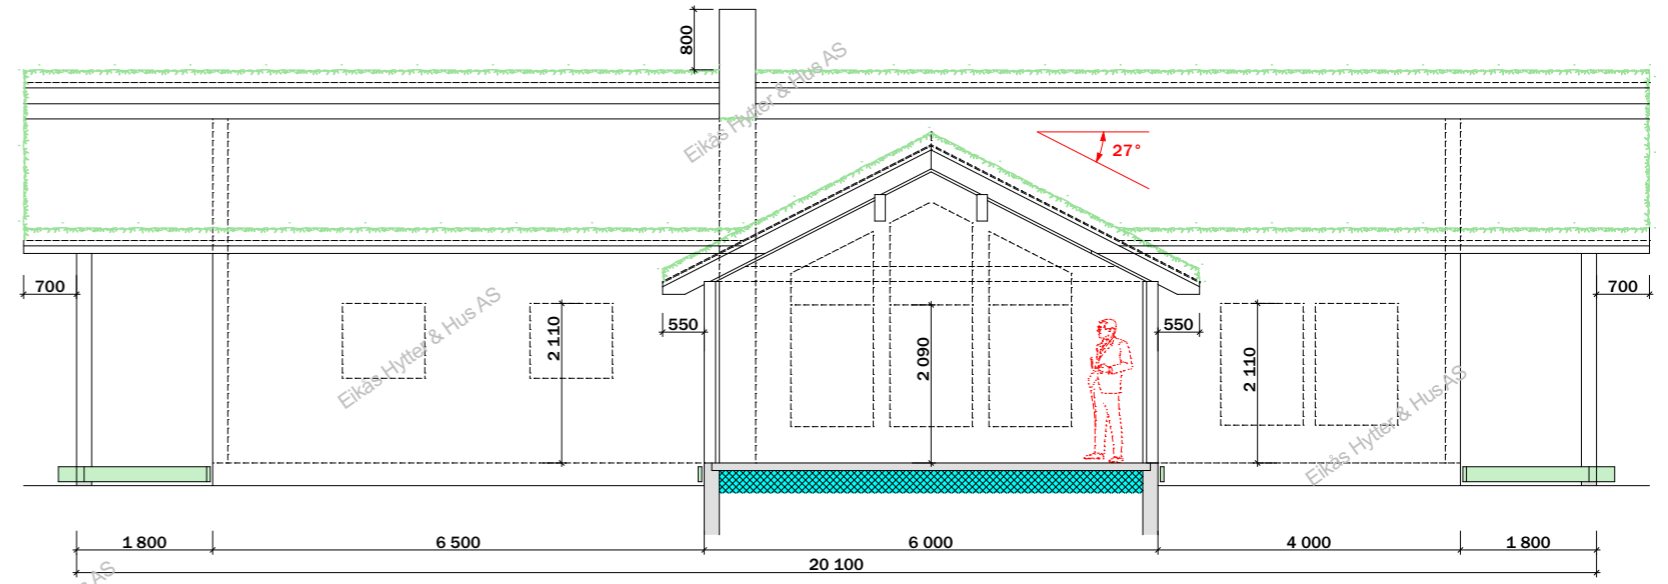

Snitt 2



EIKÅ HYTTER & HUS

Tlf 38 34 95 00 - Faks 38 34 95 01 www.eikas.no

TLTAKSHAVER:

Eikås Hytter og Hus AS

BYGGEADRESSE:

BRA:	BRA:	Isolert BRA:	Gnr/ Bnr/ Fnr:
157,8 m ²	139,8 m ²	137,9 m ²	--/--/--
Dato:	Rev. NR:	Rev. Dato:	Tegnet av:
24.04.2015	5.RAD	01.06.2015	RA. Ditlefsen

Prosjekt:	Dato arb.tegn.:
T-15019	00.00.00
	Tegnings nr.:
	A10-5

Tegning:	Målestokk:
Snitt	1:100
	Original Arkformat:
	A3