

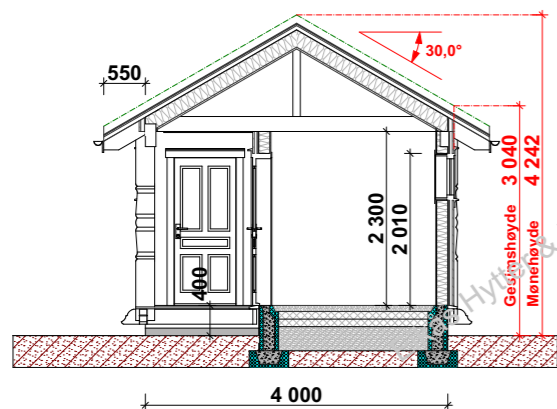



# Hovedplan

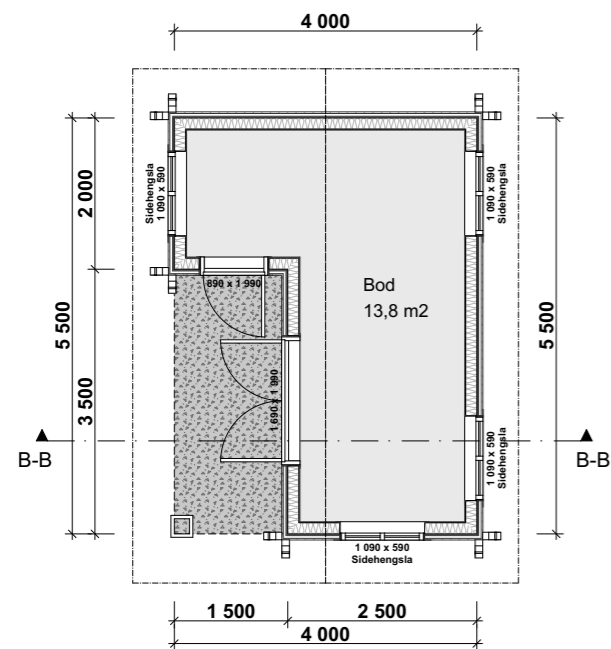


Snitt B-B

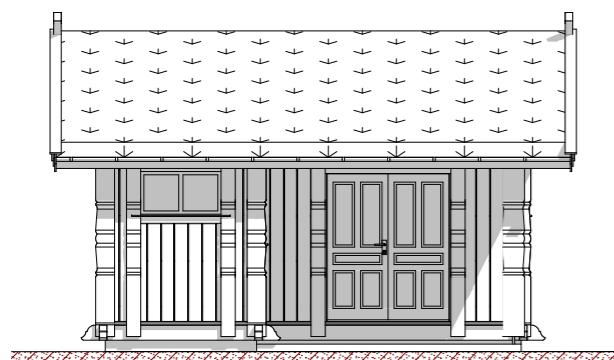


Fasade mot

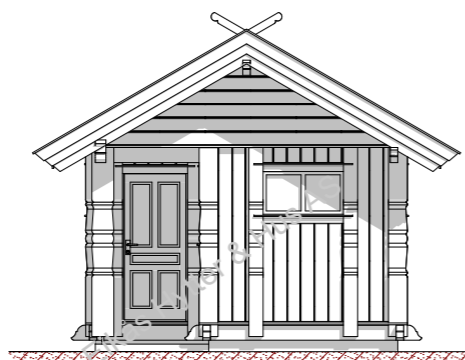

Fasade mot

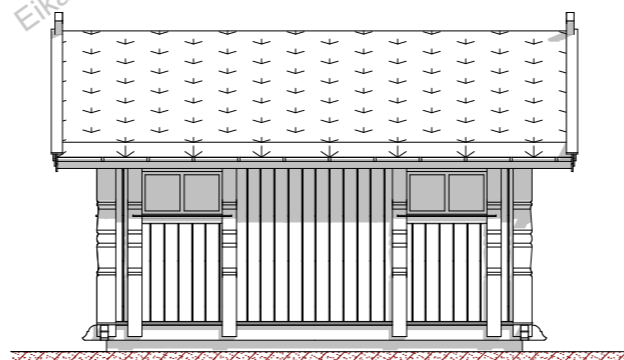

Fasade mot

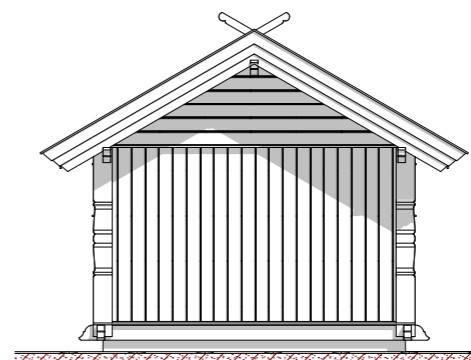

Fasade mot



EIKÅS HYTTER & HUS  
Tlf:38 34 95 00 - Faks:38 34 95 01 www.eikas.no

Tiltakshaver:  
**Eikås Hytter & Hus AS**  
-  
--

Byggeadresse: ---

BYA: 23.4 m <sup>2</sup>	BRA: 18.6 m <sup>2</sup>	Isol.BRA: 13,8 m <sup>2</sup>	Gnr./Bnr.: --/--
Dato: 06.06.17	Rev.nr: 00.EE	Rev.Dato: --,--,--	Tegnet av: E.Egeland

Prosjektnr.: **Bod-T-17049**  
Dato arb.legning: 00.00.00  
Tegningsnr.: 3

Tegning: **Hovedplan**  
Målestokk: 1:100, 1:60  
Areal tak: 40.1 m<sup>2</sup>