



EIKÅS HYTTER & HUS


Tlf:38 34 95 00 - Faks:38 34 95 01 www.eikas.no

Tittakshaver:


Eikas Hytter & Hus AS

Byggeadresse:


BYA:	196.4 m ²	BRA:	173.9 m ²	Isol.BRA:	147.3 m ²	Gnr./Bnr.:	-	
Dato:	07.10.16	Rev.nr.:	03.EE	Rev.Dato:	19.10.16	Tegnet av:	E.Egeland	
Prosjektnr.:	Ålfjell-T-16087						Dato arb.tegning	00.00.00
Tegning:	Perspektiv						Tegningsnr.:	1
							Målestokk:	1:40,
							Areall	279.8 m ²

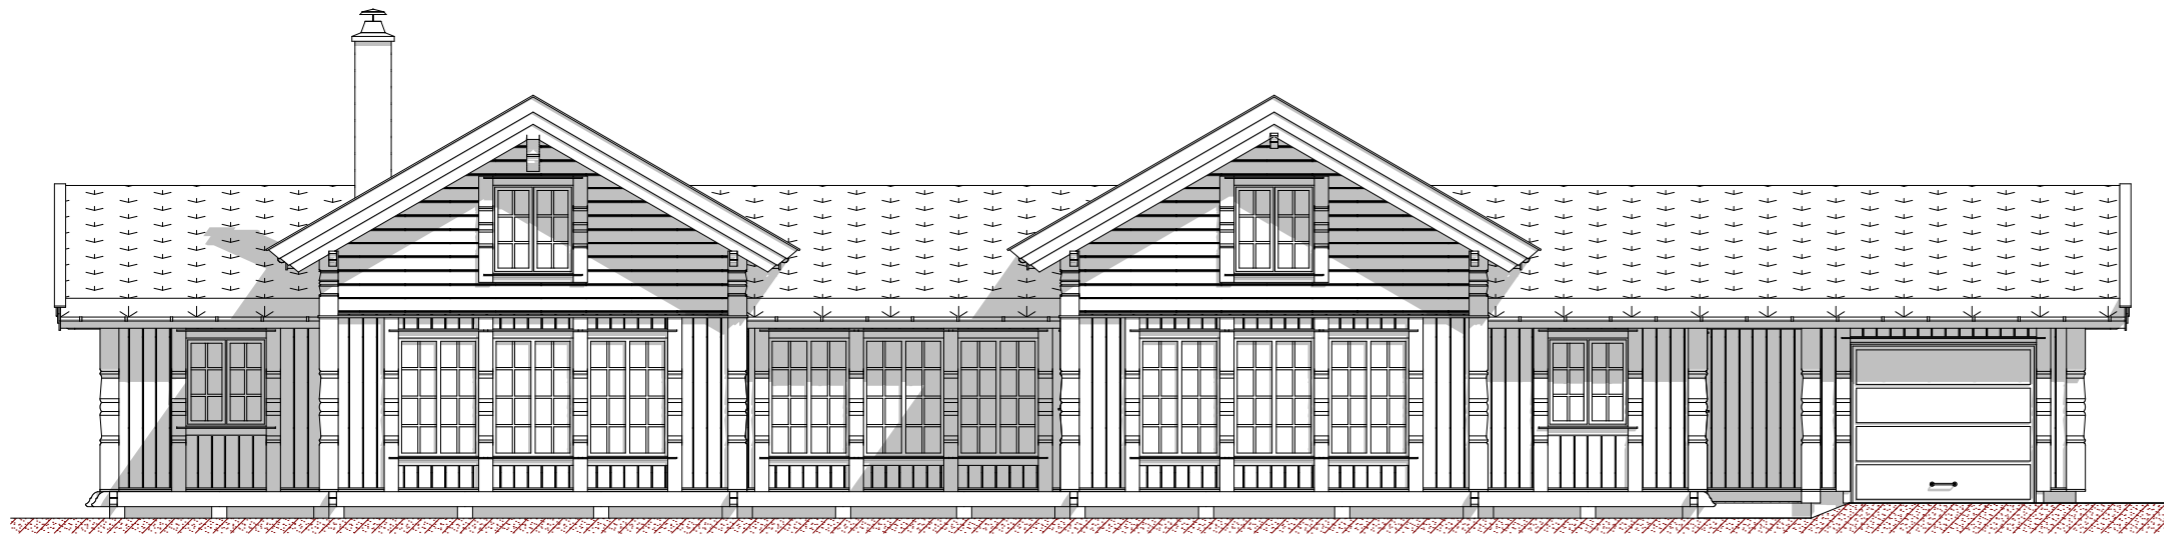


Fasade mot

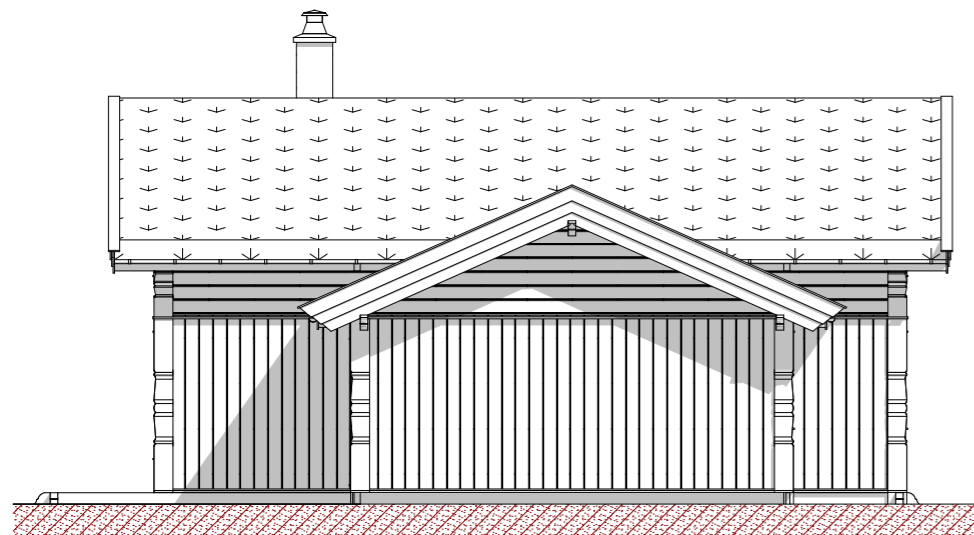

Fasade mot

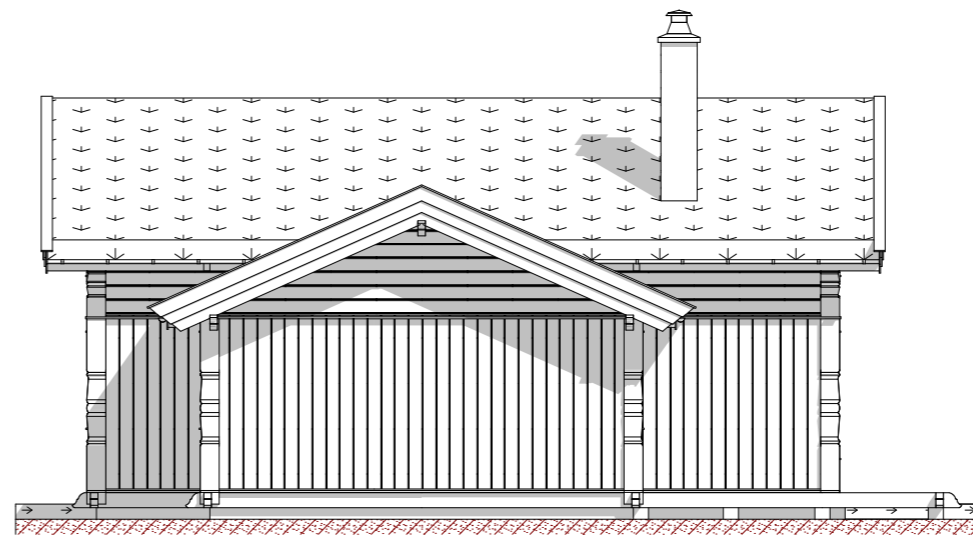

Fasade mot

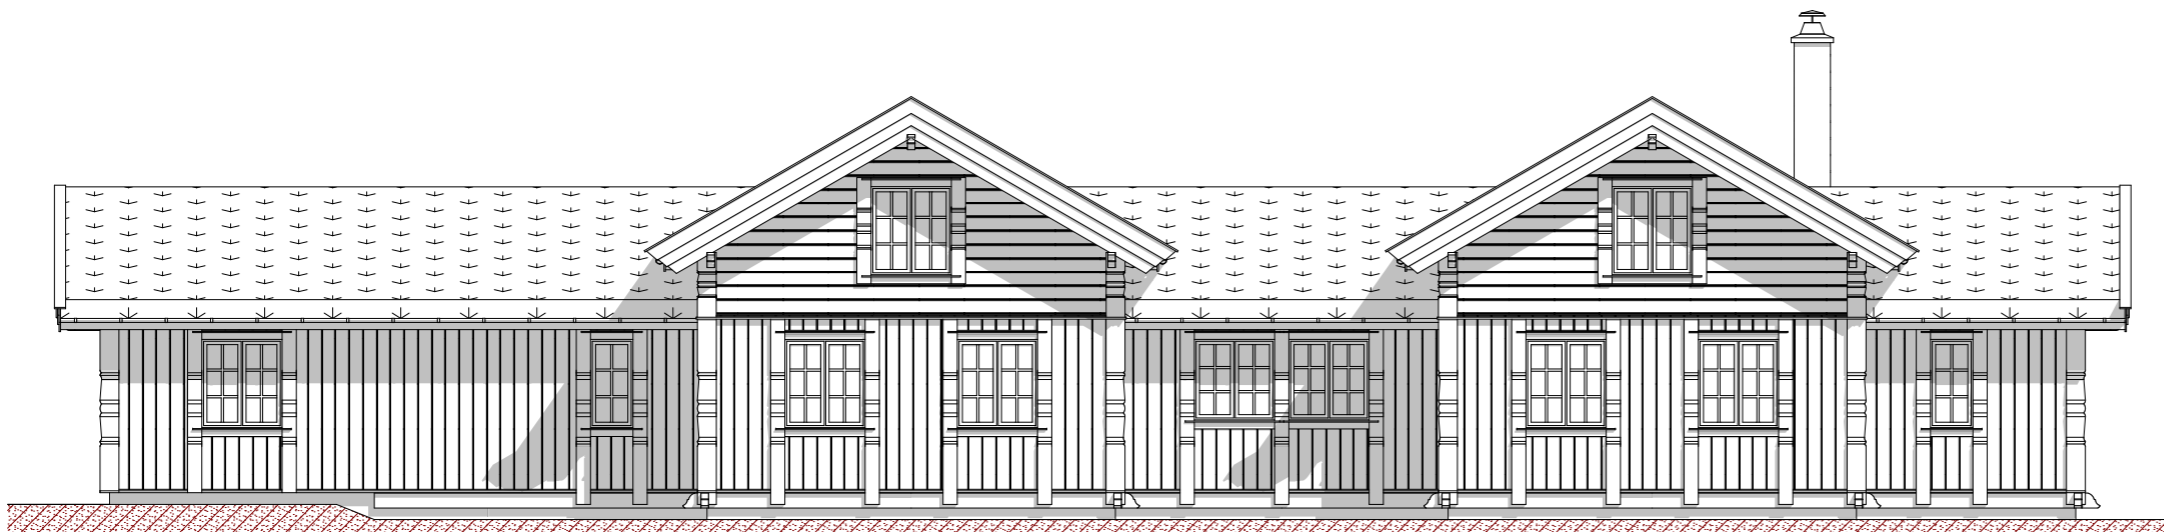

Fasade mot



EIKÅS HYTTER & HUS

Tlf:38 34 95 00 - Faks:38 34 95 01 www.eikas.no


Tittakshaver:

Eikas Hytter & Hus AS

Byggeadresse:

BYA:	196.4 m ²	BRA:	173.9 m ²	Isol.BRA:	147.3 m ²	Gnr./Bnr.:	-	
Dato:	07.10.16	Rev.nr.:	03.EE	Rev.Dato:	19.10.16	Tegnet av:	E.Egeland	
Prosjektnr.:	Ålfjell-T-16087						Dato arb.legning:	00.00.00
Tegning:	Fasader						Tegningsnr.:	2
							Målestokk:	1:100
							Areal tak:	279.8 m ²

Hovedplan

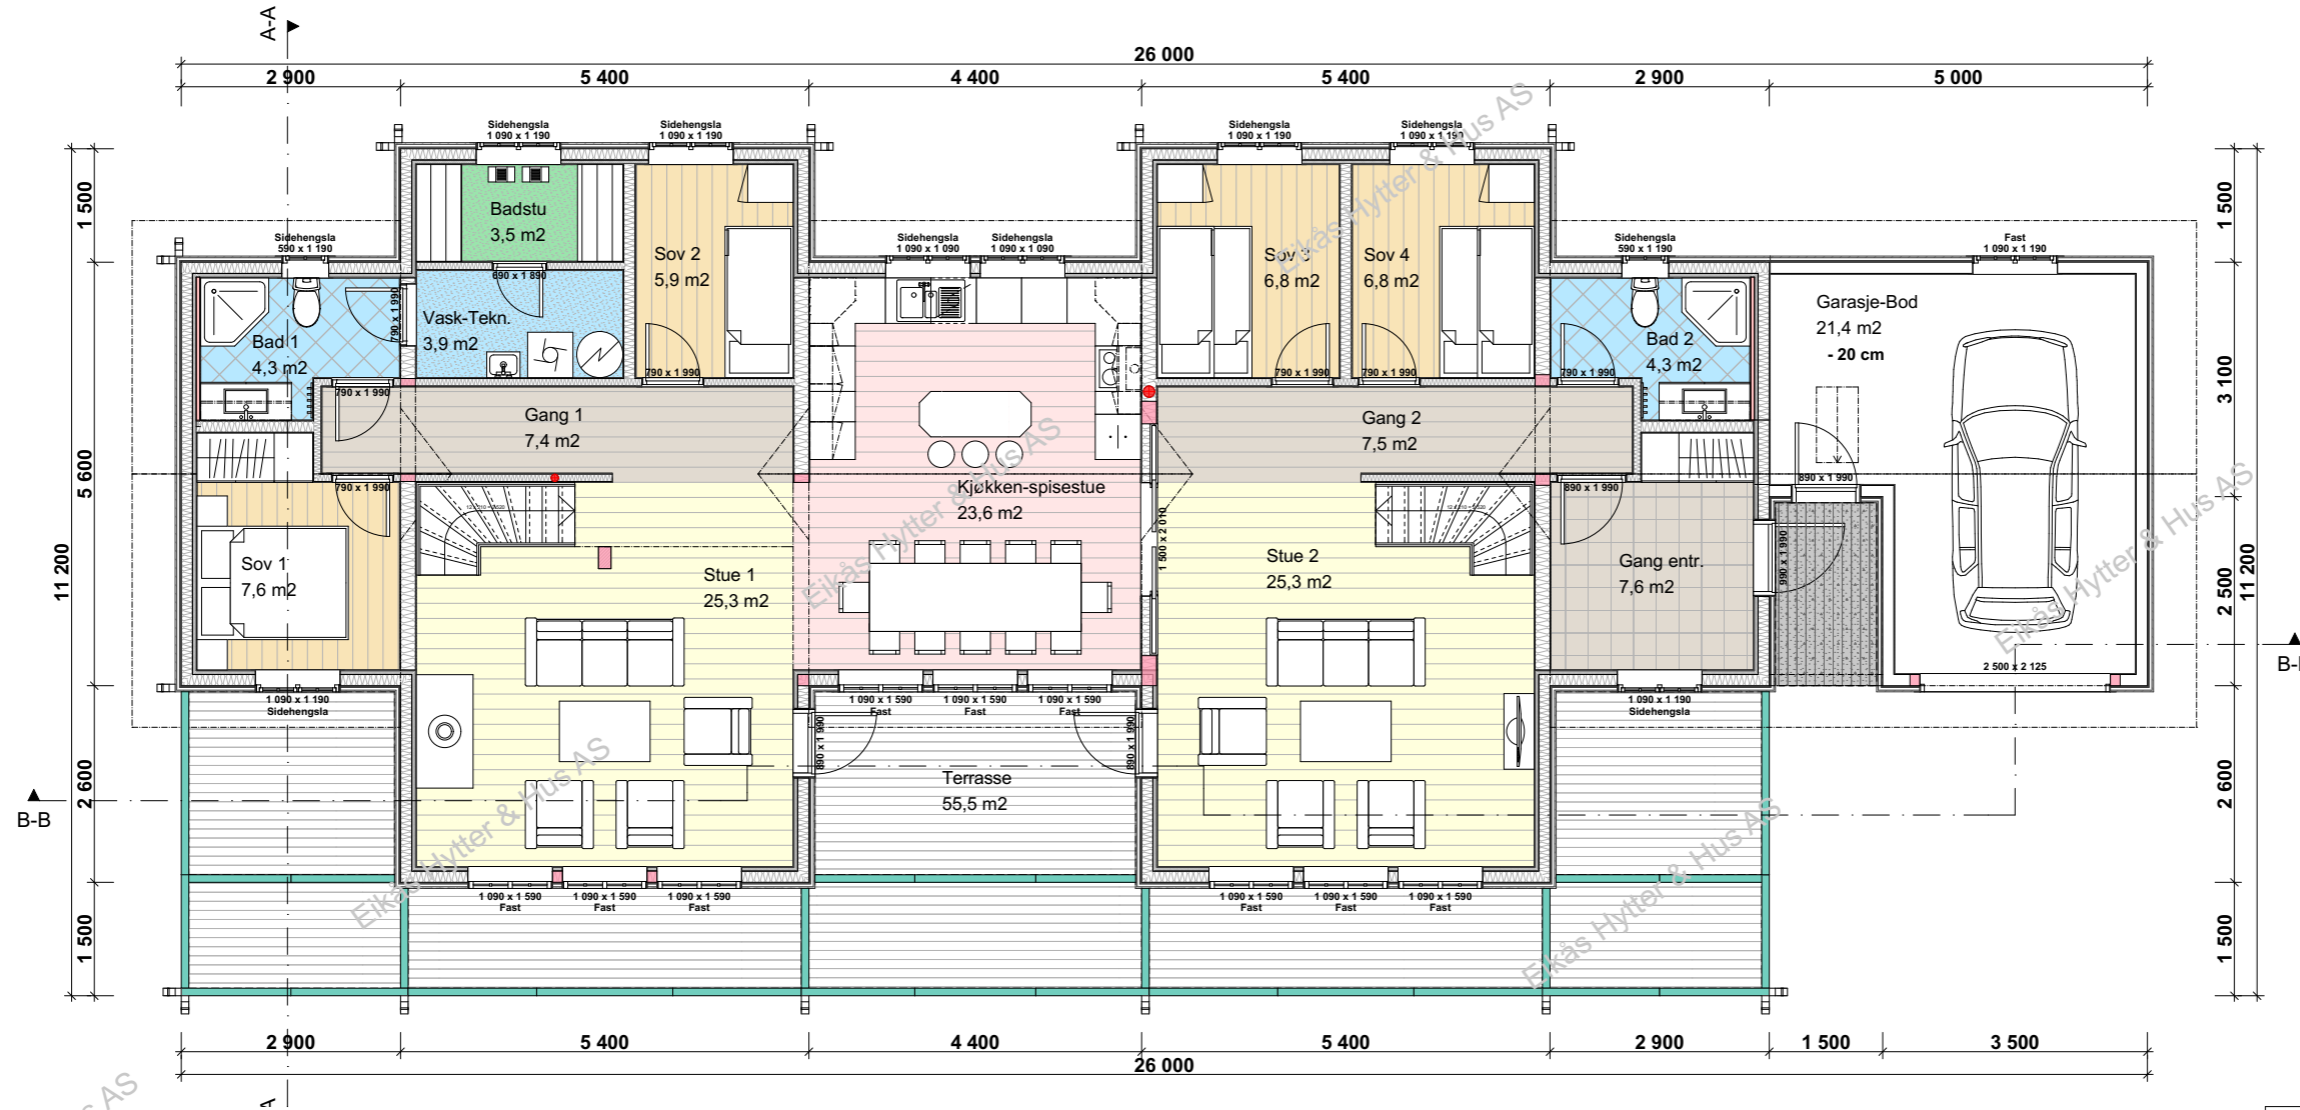

BYA.Tot.: 196.4 m²
Herav 28.8 m² Bod/Garasje

BRA.Tot.: 173.9 m²
Herav 25.3 m² Bod/Garasje


ISO.Tot.: 147.3 m²
Herav 0 m² Bod/Garasje



EIKÅS HYTTER & HUS
 Tlf:38 34 95 00 - Faks:38 34 95 01 www.eikas.no


Tittakshaver:			
Eikås Hytter & Hus AS			
Byggeadresse:			
BYA:	BRA:	Isol.BRA:	Gnr./Bnr.:
196.4 m ²	173.9 m ²	147.3 m ²	-
Dato:	Rev.nr.:	Rev.Dato:	Tegnet av:
07.10.16	03.EE	19.10.16	E.Egeland
Prosjektnr.:			Dato arb.tegning
Ålfjell-T-16087			00.00.00
Tegning:			Tegningsnr.:
Hovedplan			3
Målestokk:			1:100
Areal tak:			279.8 m ²

Loftsplan

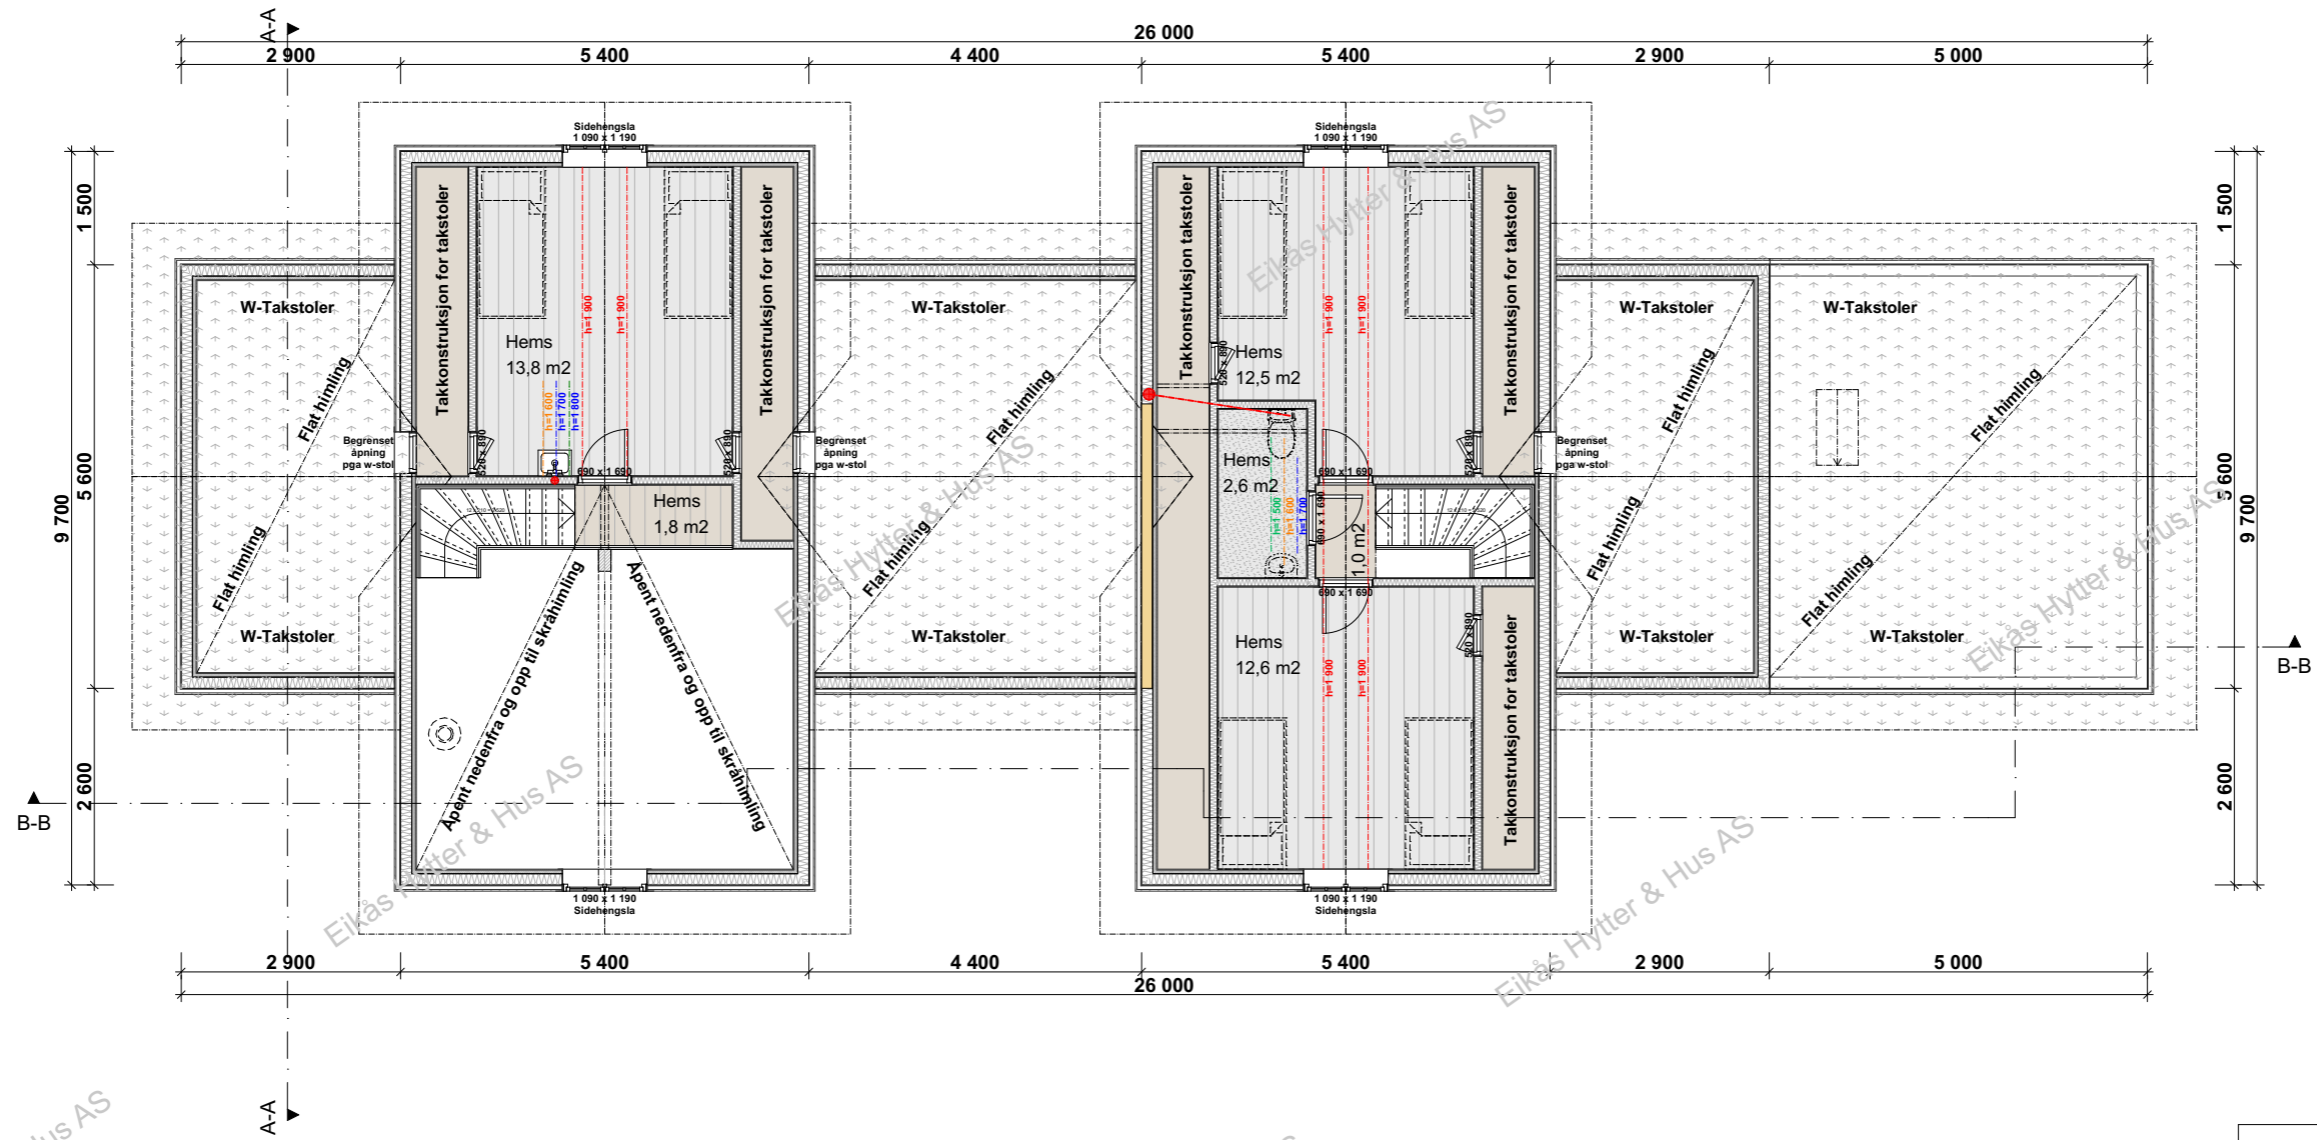


EIKÅS HYTTER & HUS
 Tlf:38 34 95 00 - Faks:38 34 95 01 www.eikas.no

Tittakshaver:			
Eikås Hytter & Hus AS			
Byggeadresse:			
BYA:	BRA:	Isol.BRA:	Gnr./Bnr.:
196.4 m²	173.9 m²	147.3 m²	-
Dato:	Rev.nr.:	Rev.Dato:	Tegnet av:
07.10.16	03.EE	19.10.16	E.Egeland
Prosjektnr.:			Dato arb.tegning
Ålfjell-T-16087			00.00.00
			Tegningsnr.:
Tegning:			Målestokk:
Loftsplan			1:100
Areal tak:			279.8 m²

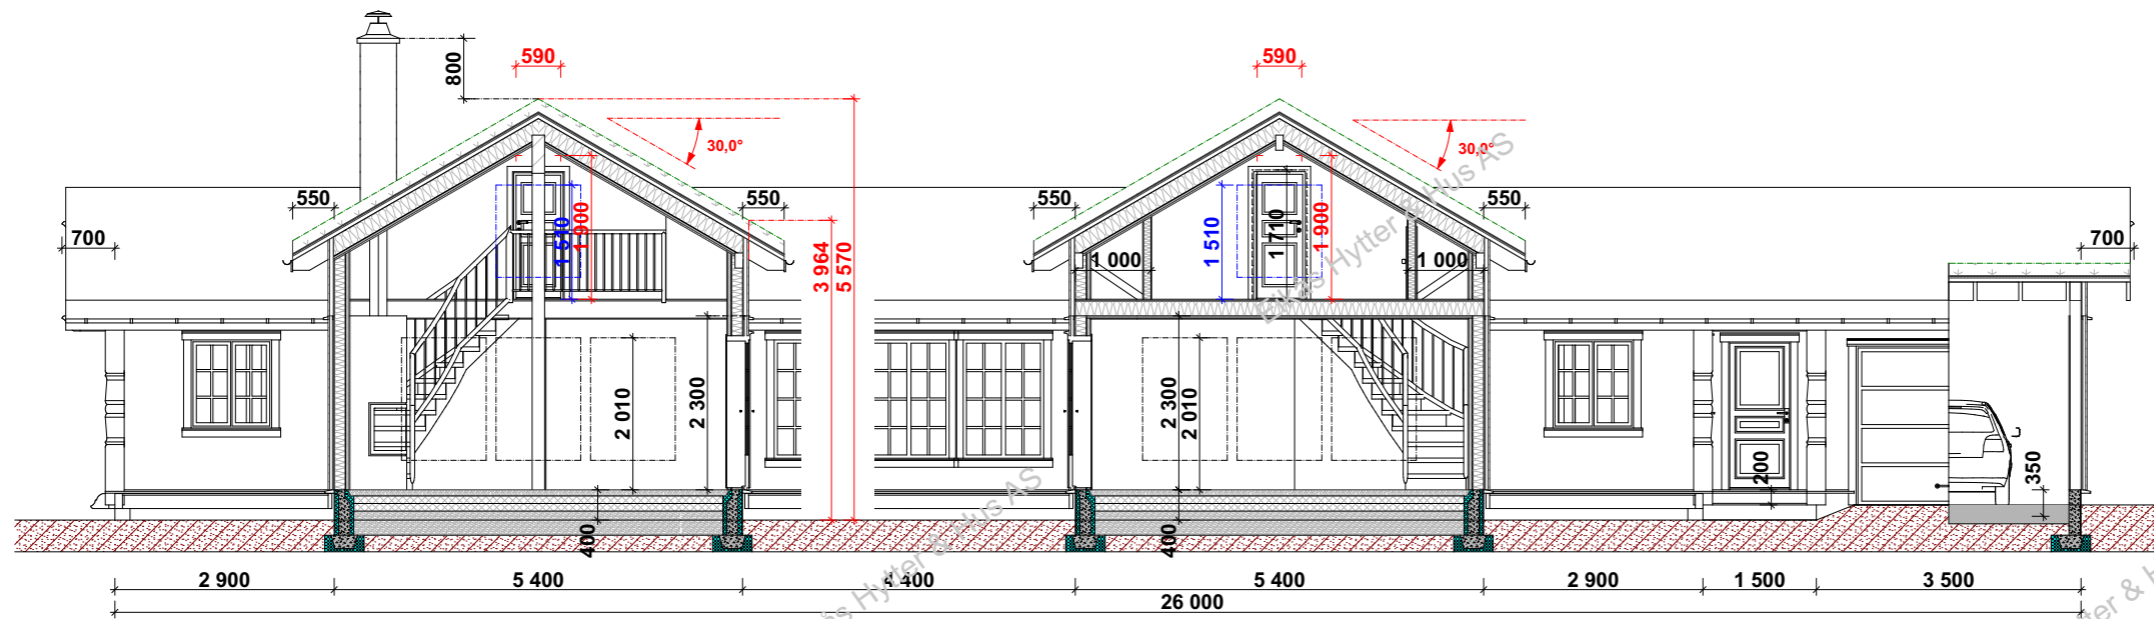

Snitt B-B

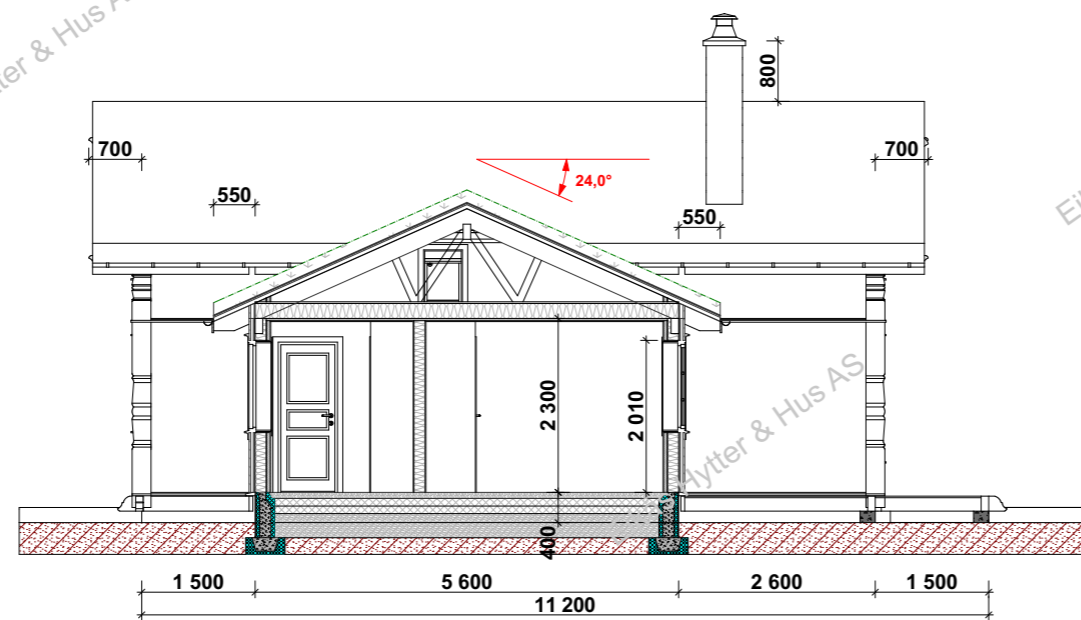

Snitt A-A



EIKÅS HYTTER & HUS
 Tlf:38 34 95 00 - Faks:38 34 95 01 www.eikas.no

Tittakshaver:			
Eikås Hytter & Hus AS			
Byggeadresse:			
-			
BYA:	BRA:	Isol.BRA:	Gnr./Bnr.:
196.4 m ²	173.9 m ²	147.3 m ²	-
Dato:	Rev.nr.:	Rev.Dato:	Tegnet av:
07.10.16	03.EE	19.10.16	E.Egeland
Prosjektnr.:			Dato arb.tegning
Ålfjell-T-16087			00.00.00
Tegningsnr.:			5
Tegning:			Målestokk:
Snitt			1:100
			Areal tak:
			279.8 m ²