




EIKÅS HYTTER & HUS
 Tlf:38 34 95 00 - Faks:38 34 95 01 www.eikas.no


Tiltakshaver:
Eikas Hytter & Hus AS
 --
 --

Byggeadresse: ----

BYA: 72.5 m ²	BRA: 66.5 m ²	Isol.BRA: 49.8 m ²	Gnr./Bnr.: --/--
Dato: 17.02.16	Rev.nr: 01.EE	Rev.Dato: 15.03.16	Tegnet av: E.Egeland
Prosjektnr.: Sigdal-T-16015			Dato arb.tegning: 00.00.00
			Tegningsnr.: 1
Tegning: Perspektiv			Målestokk: 1:60
			Areal tak: 105.5 m ²

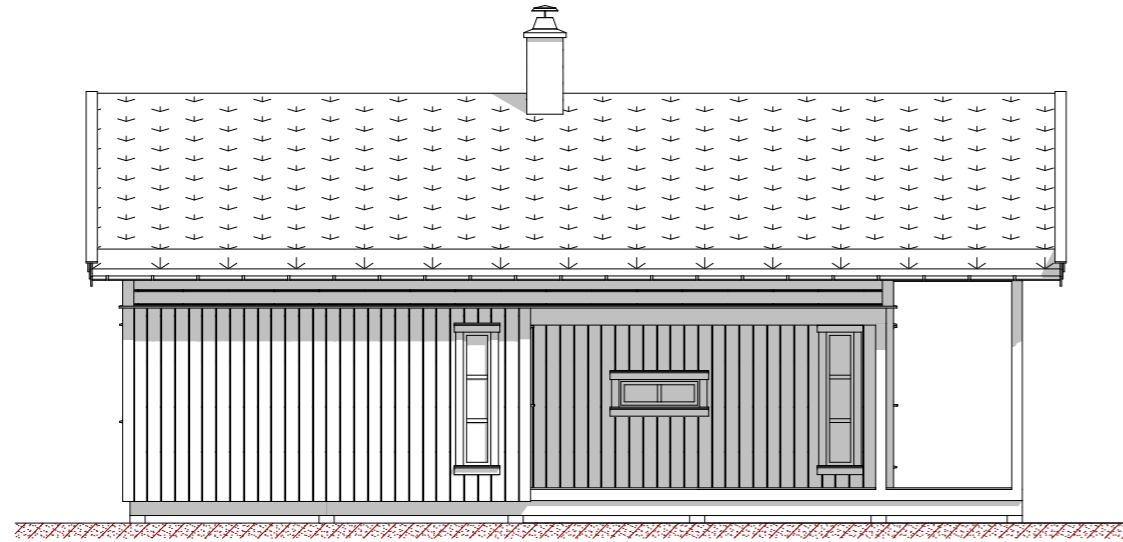


Fasade mot

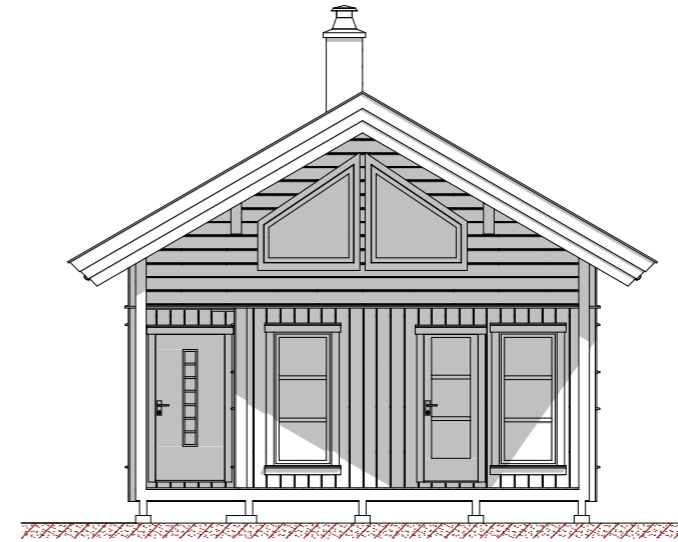

Fasade mot



Fasade mot

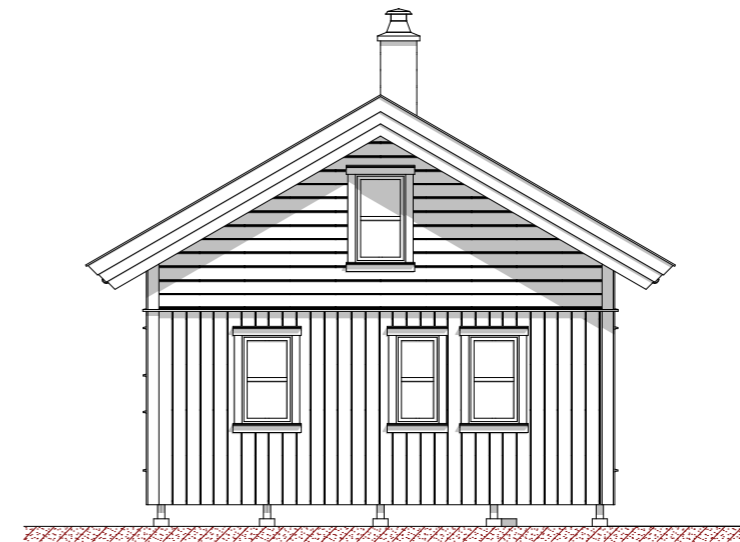

Fasade mot






EIKÅS HYTTER & HUS
 Tlf:38 34 95 00 - Faks:38 34 95 01 www.eikas.no

Tittakshaver:
Eikas Hytter & Hus AS
 -
 --

Byggeadresse: ----

BYA: 72.5 m ²	BRA: 66.5 m ²	Isol.BRA: 49.8 m ²	Gnr./Bnr.: --/--
Dato: 17.02.16	Rev.nr: 01.EE	Rev.Dato: 15.03.16	Tegnet av: E.Egeland
Prosjektnr.: Sigdal-T-16015			Dato arb.legning: 00.00.00
			Tegningsnr.: 2
Tegning: Fasader			Målestokk: 1:100
			Areal tak: 105.5 m ²

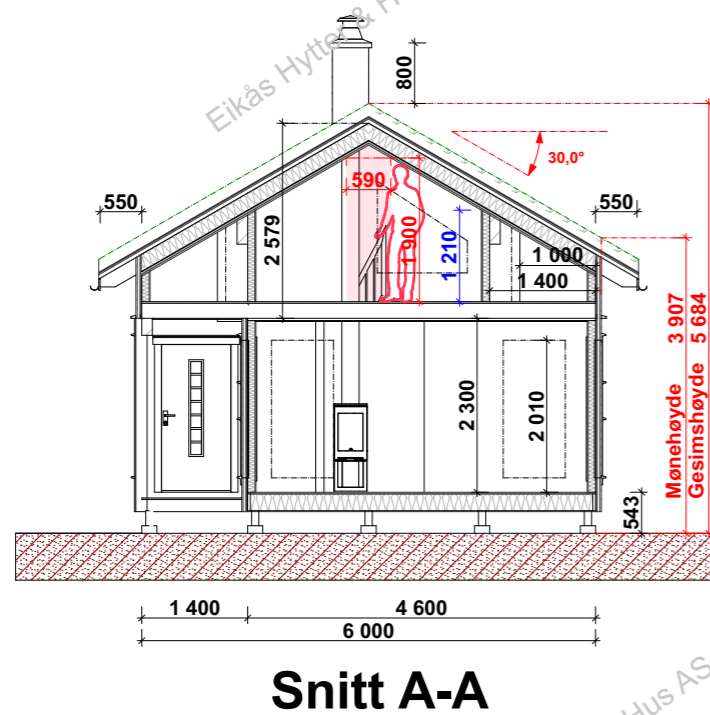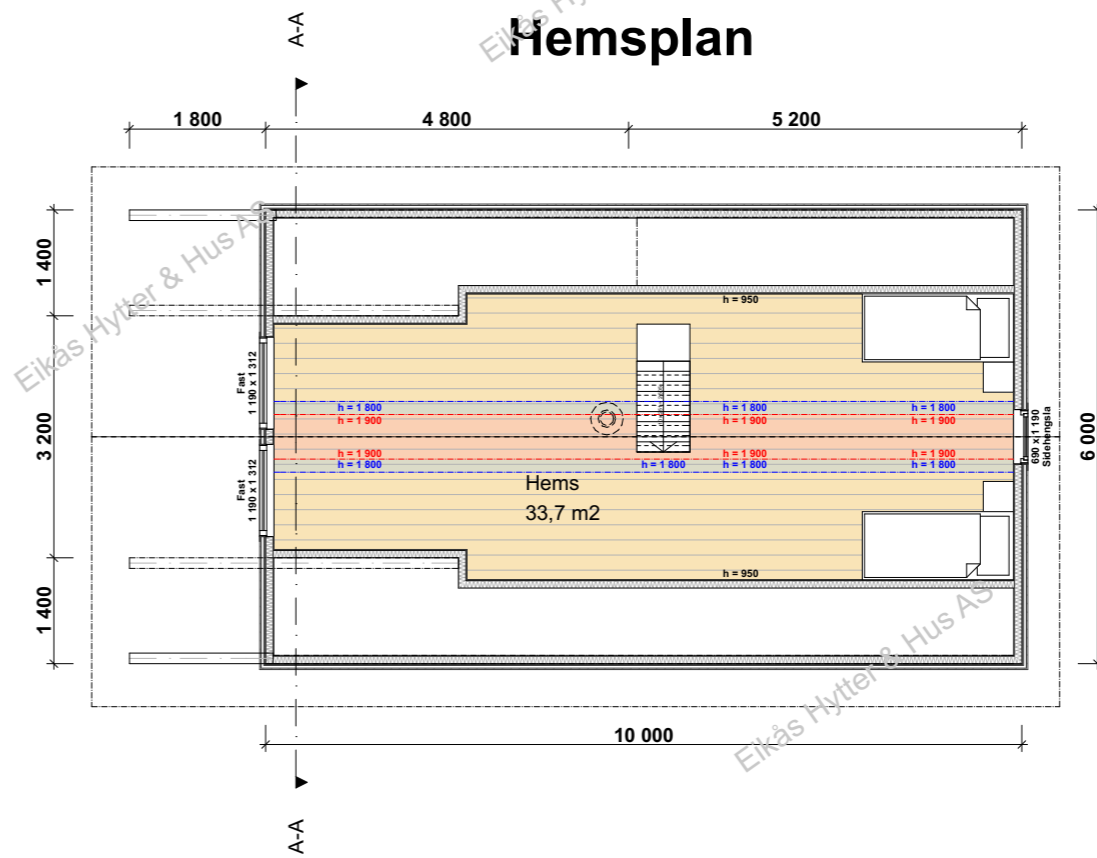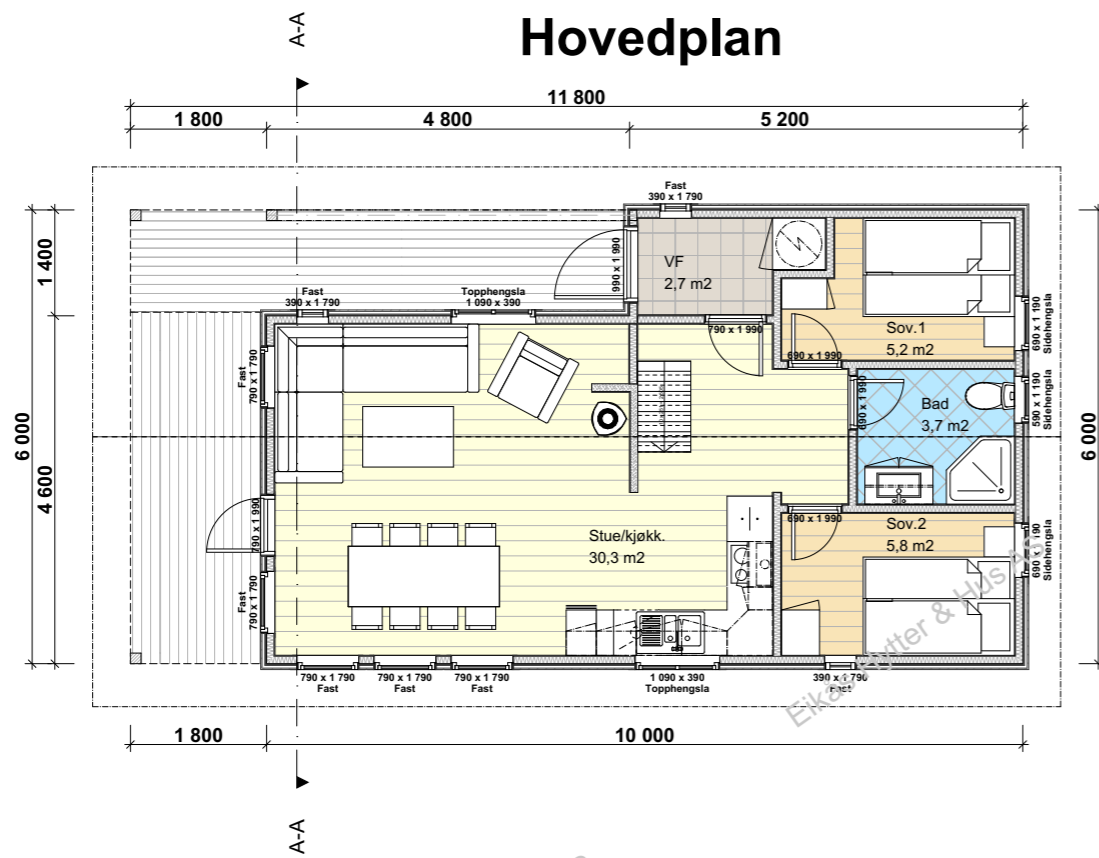

EIKÅS HYTTER & HUS
 Tlf:38 34 95 00 - Faks:38 34 95 01 www.eikas.no

Tittakshaver:			
Eikås Hytter & Hus AS			

Byggeadresse: ----			
BYA: 72.5 m ²	BRA: 66.5 m ²	Isol.BRA: 49.8 m ²	Gnr./Bnr.: --/--
Dato: 17.02.16	Rev.nr: 01.EE	Rev.Dato: 15.03.16	Tegnet av: E.Egeland
Prosjektnr.: Sigdal-T-16015			Dato arb.tegning: 00.00.00
			Tegningsnr.: 3
Tegning: Plan/snitt			Målestokk: 1:100
			Areal tak: 105.5 m ²