




EIKÅS HYTTTER & HUS
Tlf:38 34 95 00 - Faks:38 34 95 01 www.eikas.no


Tiltakshaver:
Eikas Hytter & Hus

Byggeadresse:

BYA: 84.8 m ²	BRA: 77.2 m ²	Isol.BRA: 69.8 m ²	Gnr./Bnr.: --/--
Dato: 15.06.18	Rev.nr: 00.EE	Rev.Dato: --,--,--	Tegnet av: E.Egeland
Prosjektnr.: T18060			Dato arb.tegning: 00.00.00
			Tegningsnr.: 1
Tegning: Perspektiv			Målestokk: 1:46,67
			Arkivnr: A3

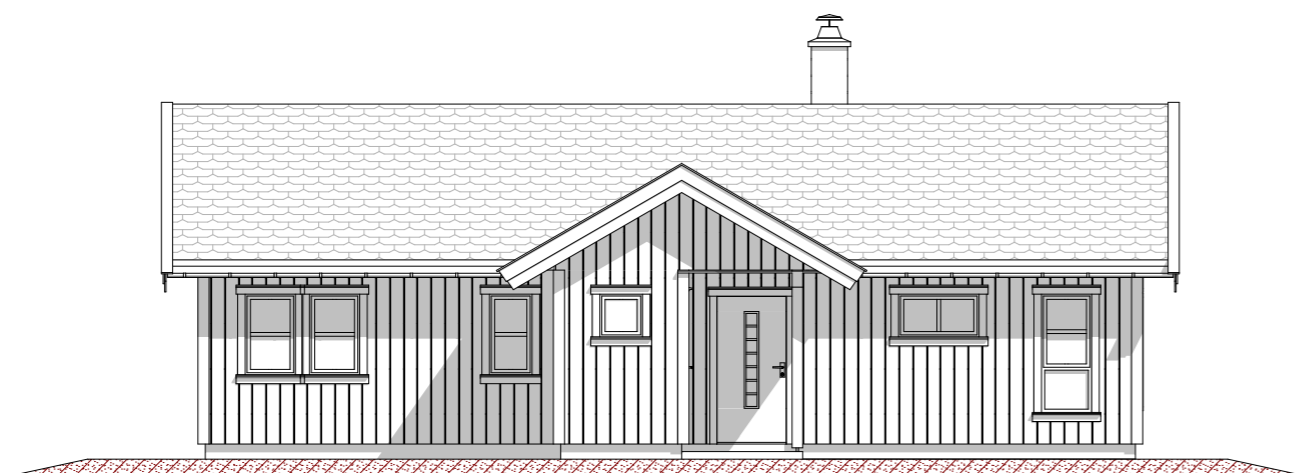


Fasade mot

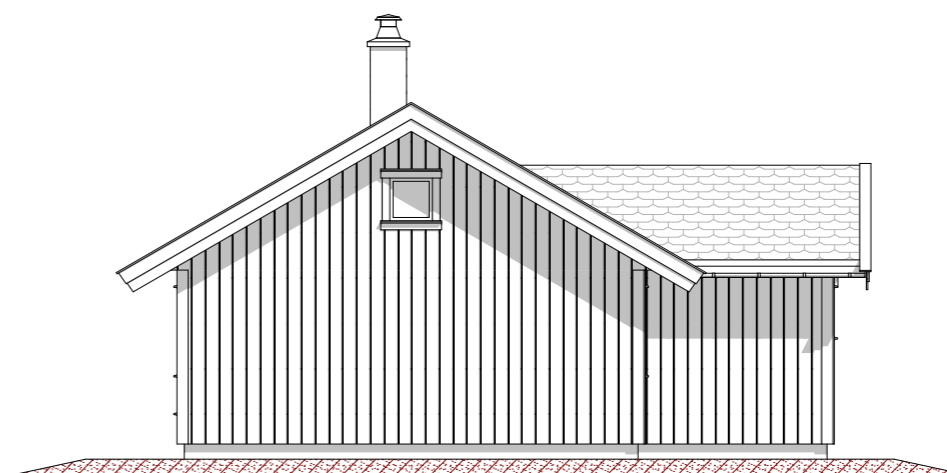

Fasade mot



Fasade mot

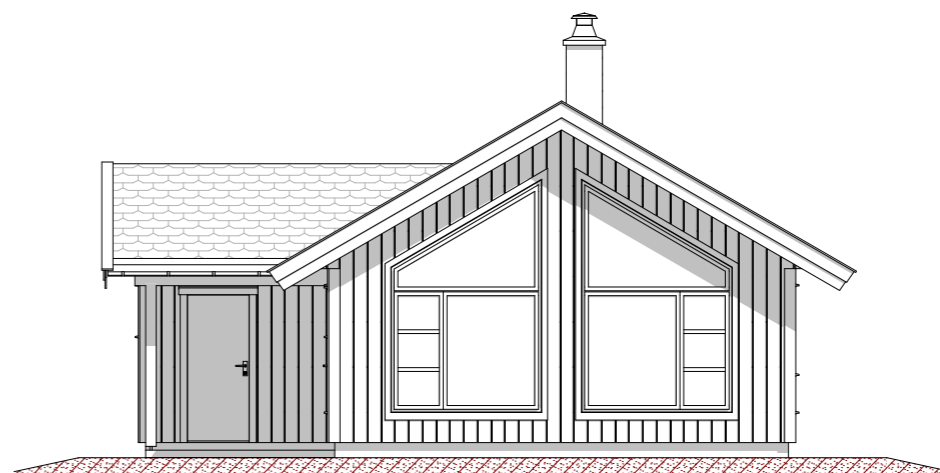

Fasade mot



EIKÅS HYTTER & HUS

Tlf:38 34 95 00 - Faks:38 34 95 01 www.eikas.no


Tittakshaver:

Eikas Hytter & Hus



Byggeadresse:

BYA:	84.8 m ²	BRA:	77.2 m ²	Isol.BRA:	69.8 m ²	Gnr./Bnr.:	--/--
Dato:	15.06.18	Rev.nr:	00.EE	Rev.Dato:	--,--,--	Tegnet av:	E.Egeland
Prosjektr.:	T18060			Dato arb.legning	00.00.00		
Tegning:	Fasader			Tegningsnr.:	2		
				Målestokk:	1:100		
				Arkformat:	A3		


Hovedplan

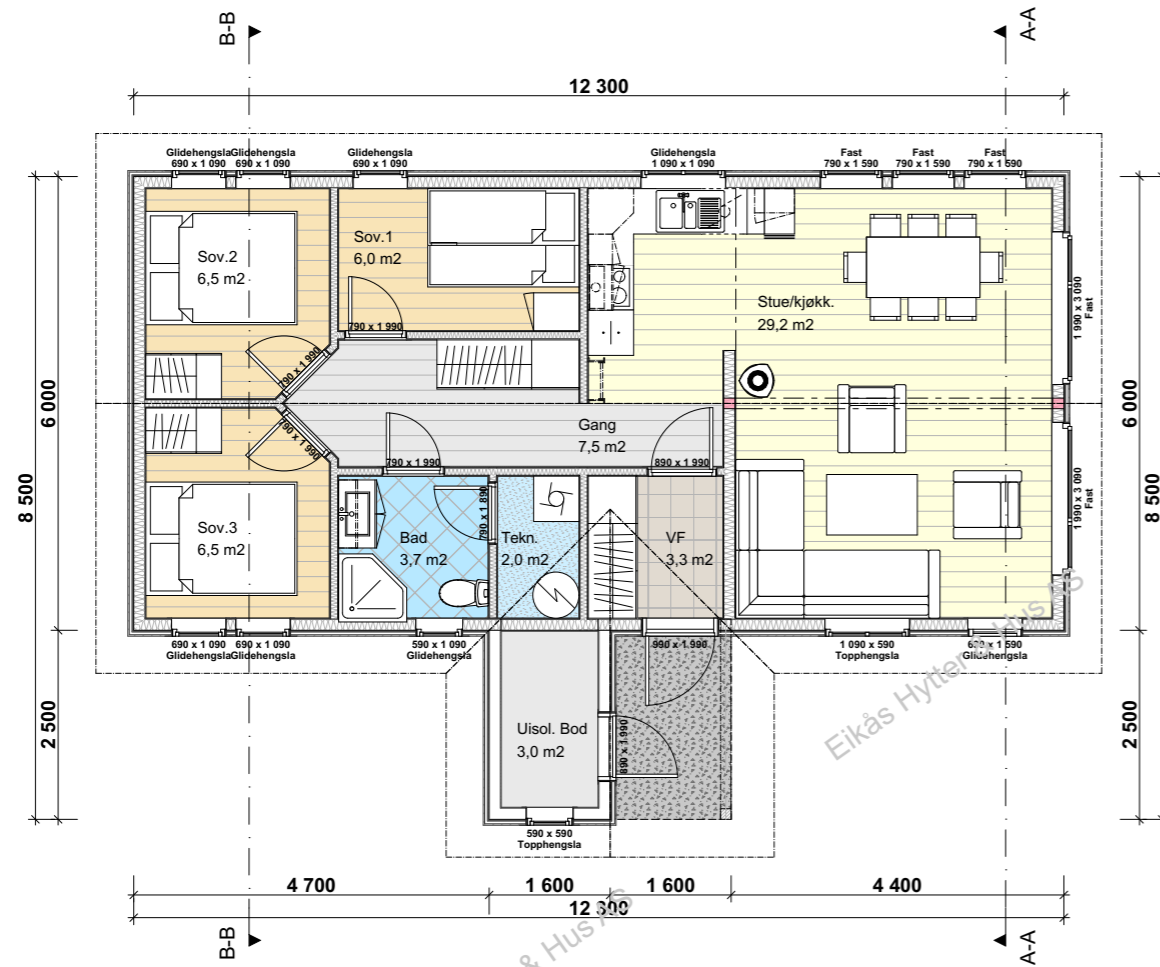

Hemsplan

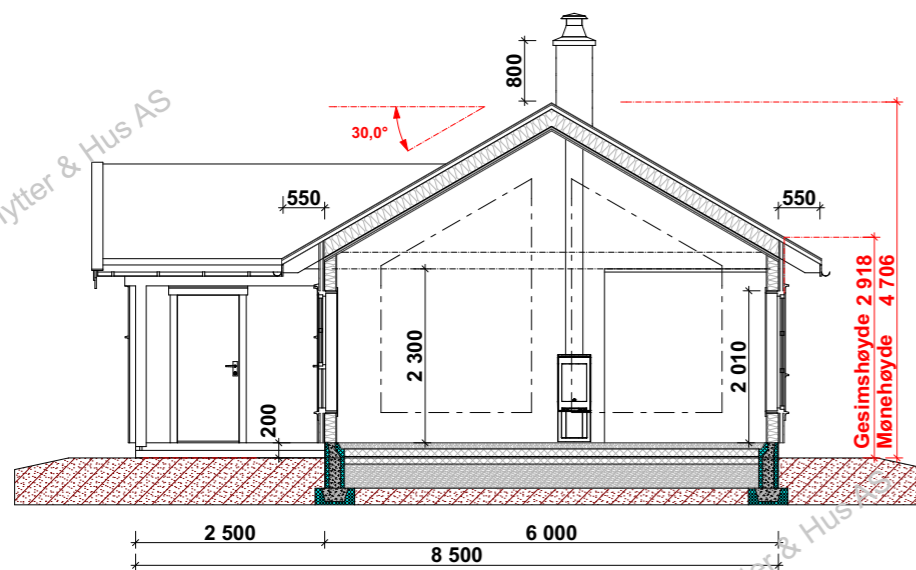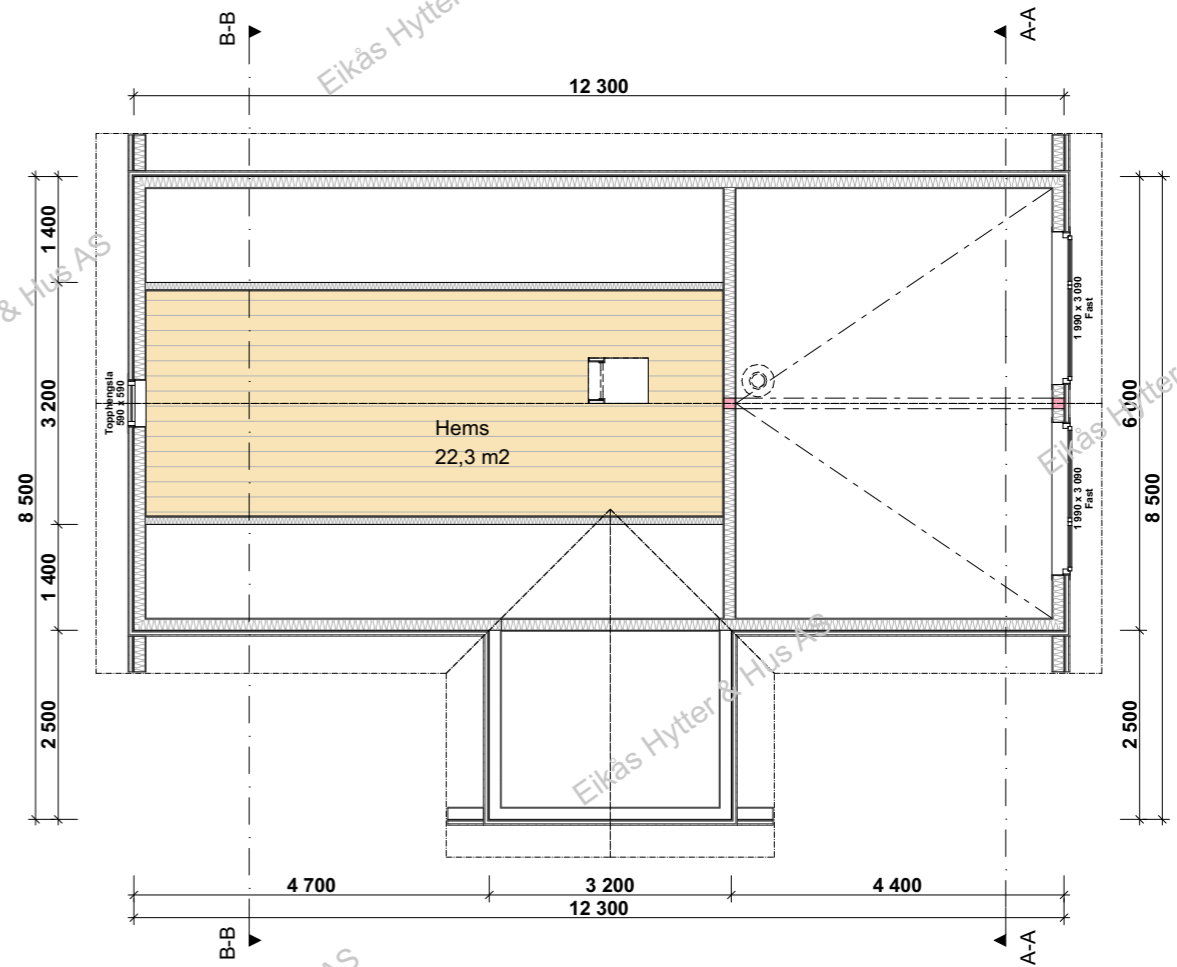

Snitt A-A

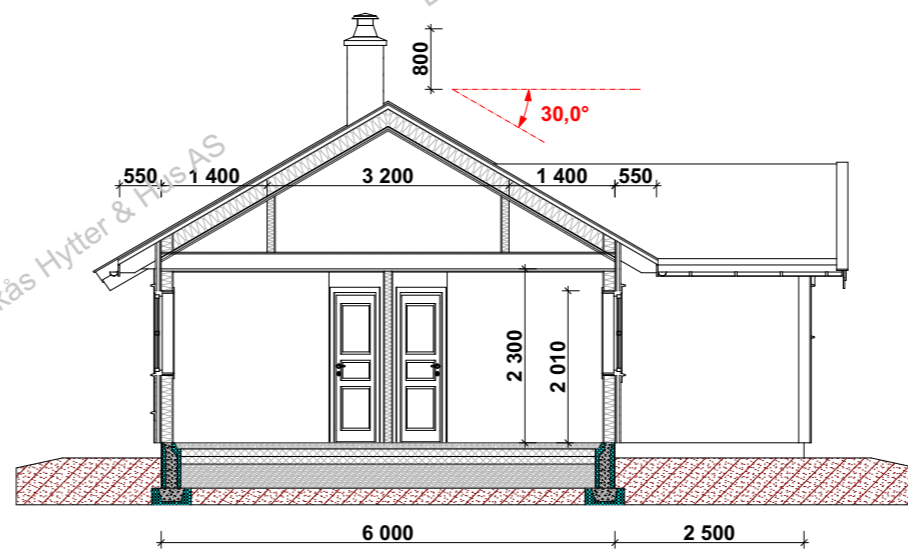

Snitt B-B

Areal tak : 121.8 m²



EIKÅS HYTTER & HUS
Tlf:38 34 95 00 - Faks:38 34 95 01 www.eikas.no

Tittakshaver: Eikås Hytter & Hus			
Byggeadresse:			
BYA: 84.8 m ²	BRA: 77.2 m ²	Isol.BRA: 69.8 m ²	Gnr./Bnr.: --/--
Dato: 15.06.18	Rev.nr: 00.EE	Rev.Dato: --,--,--	Tegnet av: E.Egeland
Prosjektnr.: T18060			Dato arb.tegning: 00.00.00
Tegning: Plan/snitt			Tegningsnr.: 3
			Målestokk: 1:100
			Arkformat: A3