



EIKÅS HYTTER & HUS


Tlf:38 34 95 00 - Faks:38 34 95 01 www.eikas.no

Tiltakshaver:


Eikas Hytter og Hus AS

Byggeadresse:


BYA:	95.0 m ²	BRA:	85.6 m ²	Isol.BRA:	65.2 m ²	Gnr./Bnr.:	--/--
Dato:	18.02.19	Rev.nr:	00.EE	Rev.Dato:	----	Tegnet av:	E.Egeland
Prosjektnr.:	T-19017			Dato arb.tegning	00.00.00		
Tegning:	Perspektiv			Tegningsnr.:	1		
				Målestokk:	1:50, 1:60		
				Areal tak:	132.5 m ²		

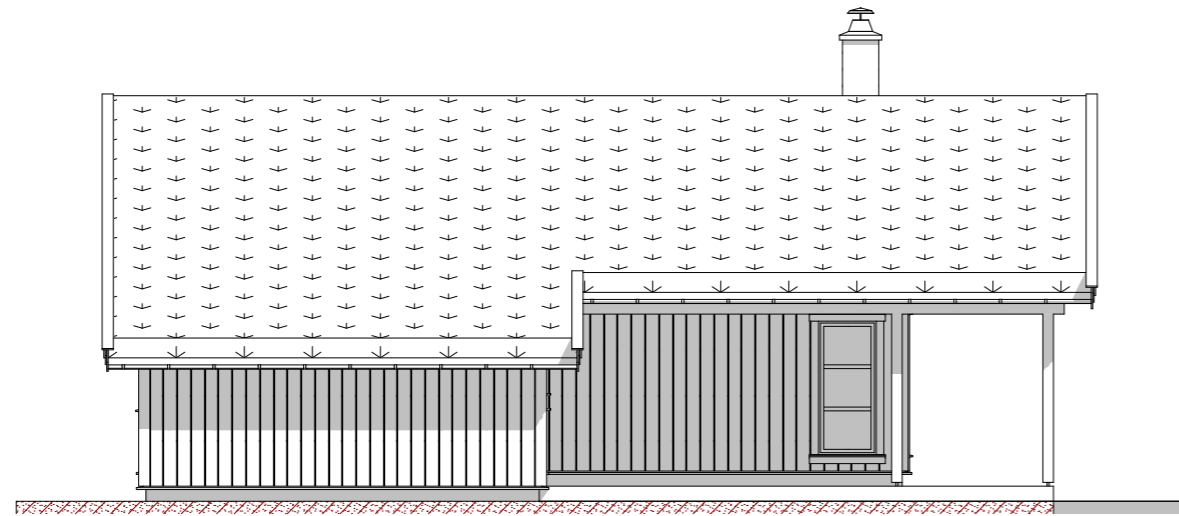


Fasade mot

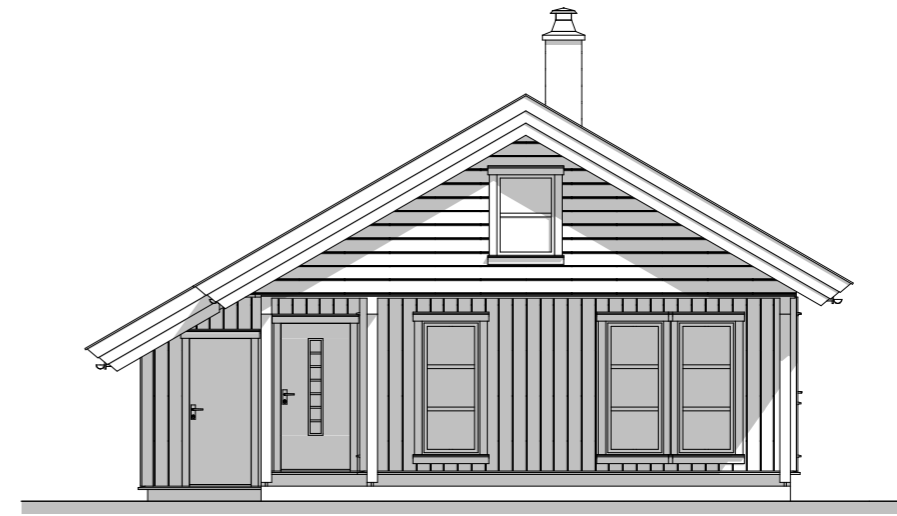

Fasade mot

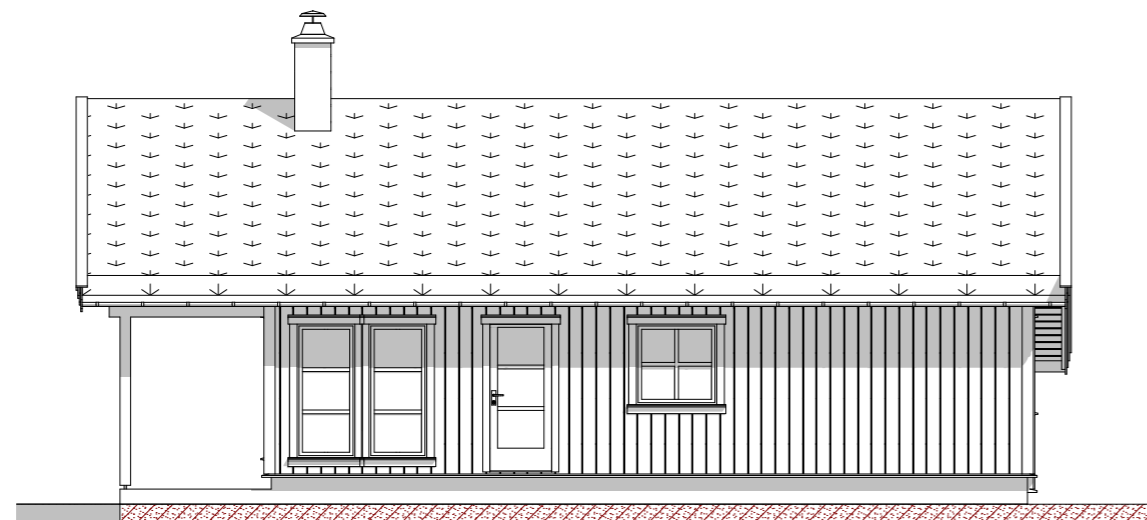

Fasade mot

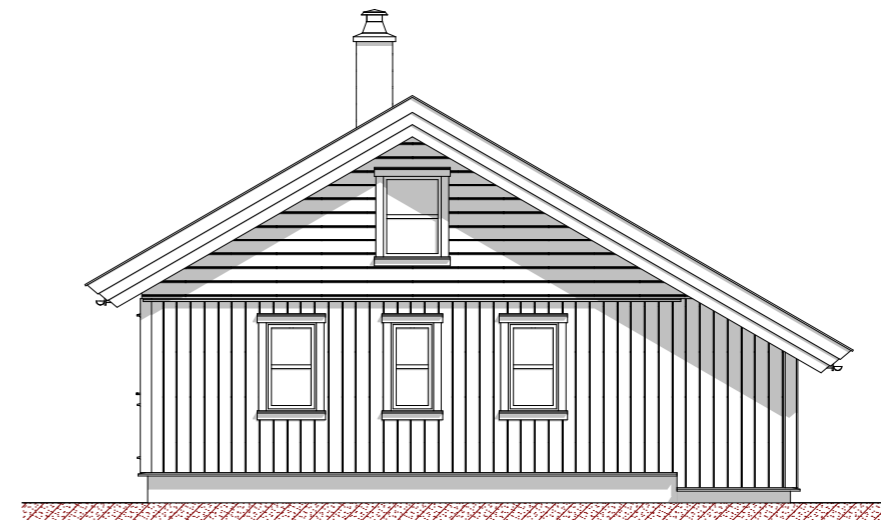

Fasade mot




EIKÅS HYTTER & HUS
 Tlf:38 34 95 00 - Faks:38 34 95 01 www.eikas.no

Tittakshaver:
Eikås Hytter og Hus AS
 -



Byggeadresse: -----

BYA: 95.0 m ²	BRA: 85.6 m ²	Isol.BRA: 65.2 m ²	Gnr./Bnr.: --/--
Dato: 18.02.19	Rev.nr: 00.EE	Rev.Dato: ----	Tegnet av: E.Egeland
Prosjektnr.: T-19017			Dato arb.tegning: 00.00.00
			Tegningsnr.: 2
Tegning: Fasader			Målestokk: 1:100
			Areal tak: 132.5 m ²


Hovedplan

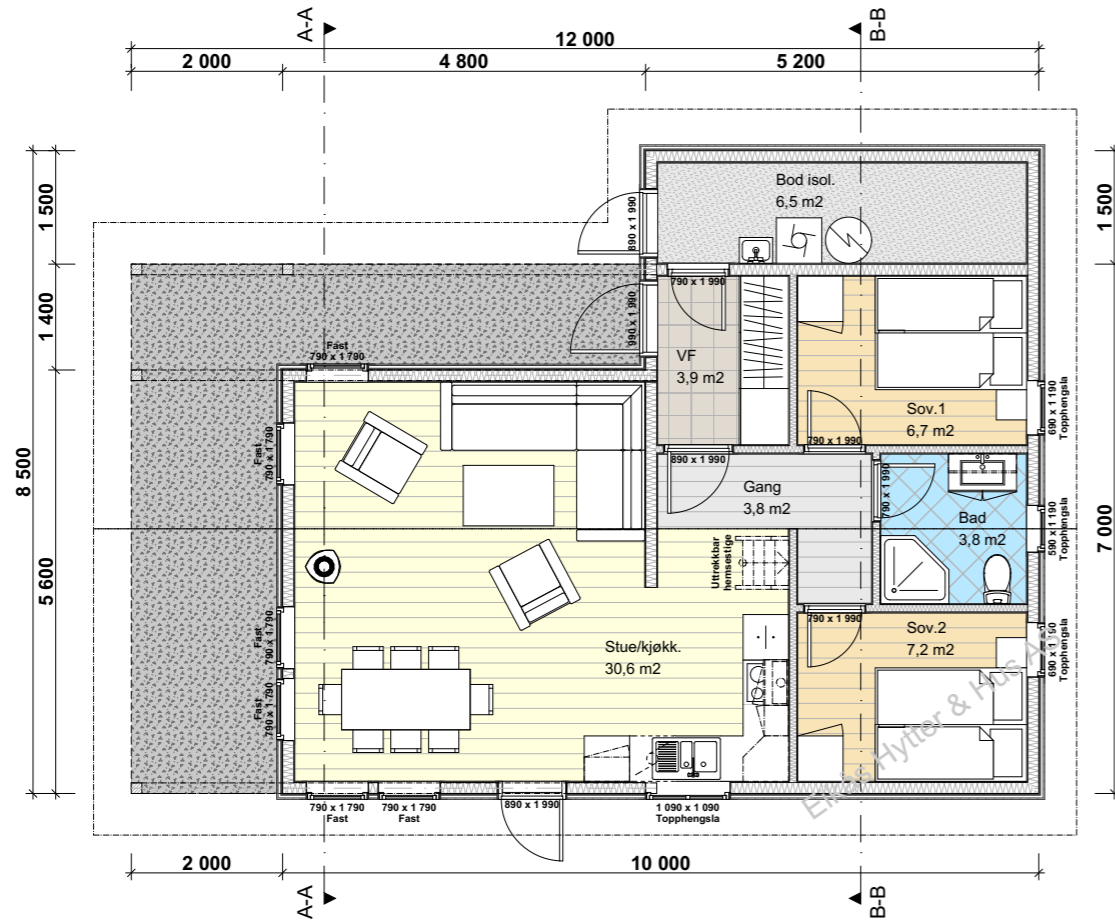

Hemsplan

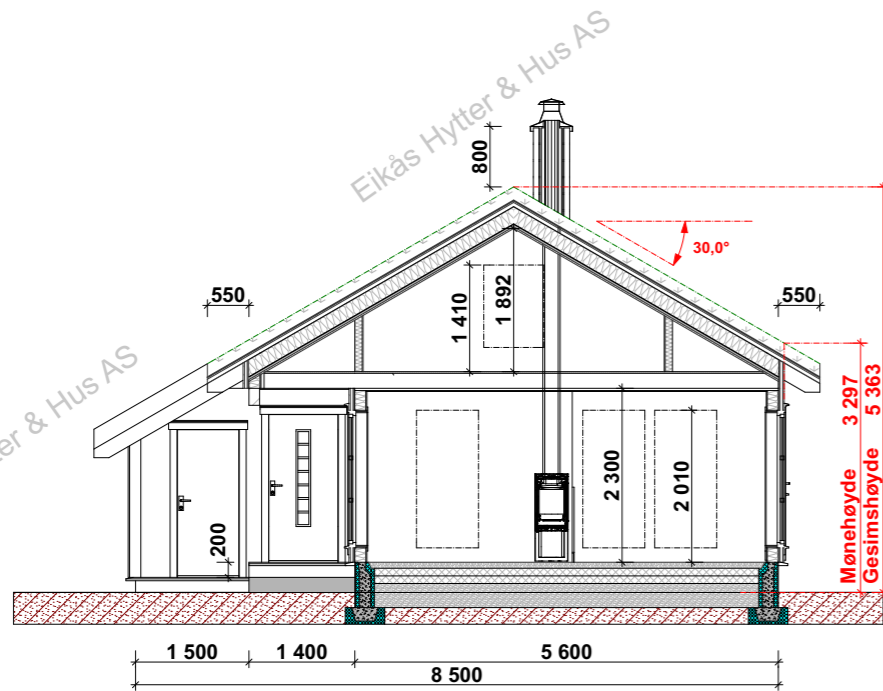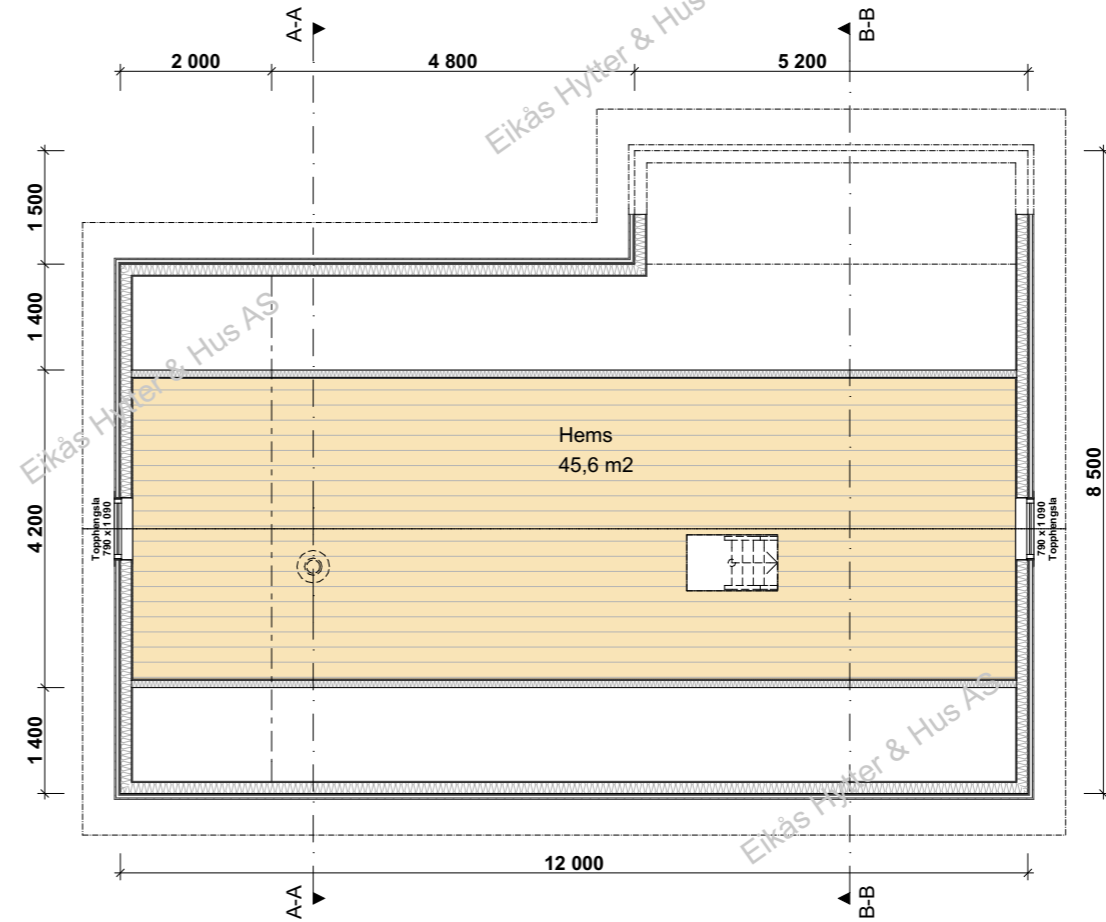

Snitt A-A

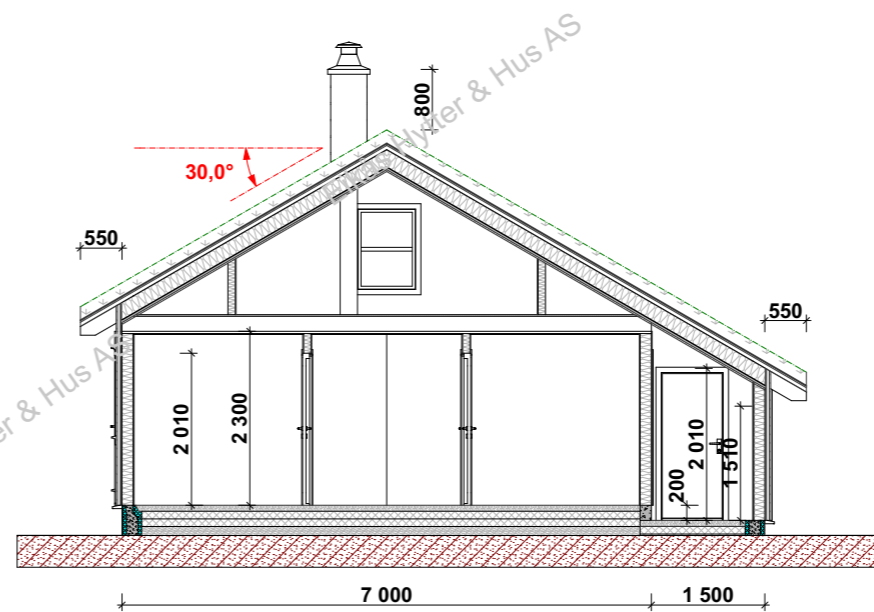

Snitt B-B



EIKÅS HYTTER & HUS
Tlf:38 34 95 00 - Faks:38 34 95 01 www.eikas.no

Tiltakshaver:			
Eikås Hytter og Hus AS			
Byggeadresse: -----			
BYA: 95.0 m²	BRA: 85.6 m²	Isol.BRA: 65.2 m²	Gnr./Bnr.: --/--
Dato: 18.02.19	Rev.nr: 00.EE	Rev.Dato: ----	Tegnet av: E.Egeland
Prosjektnr.: T-19017			Dato arb.tegning: 00.00.00
Tegning: Plan/snitt			Tegningsnr.: 3
			Målestokk: 1:100
			Areal tak: 132.5 m²