




EIKÅS HYTTER & HUS
 Tlf:38 34 95 00 - Faks:38 34 95 01 www.eikas.no


Tittakshaver:
Eikås Hytter & Hus AS

Byggeadresse:

BYA:	112.3 m ²	BRA:	96.4 m ²	Isol.BRA:	85.3 m ²	Gnr./Bnr.:	--/--	
Dato:	20.06.19	Rev.nr.:	02.ES	Rev.Dato:	20.08.19	Tegnet av:	E.Stakkeland	
Prosjektnr.:	T-19050						Dato arb.tegning	00.00.00
Tegning:	Perspektiv						Tegningsnr.:	1
							Målestokk:	
							Areal tak:	159.0 m ²

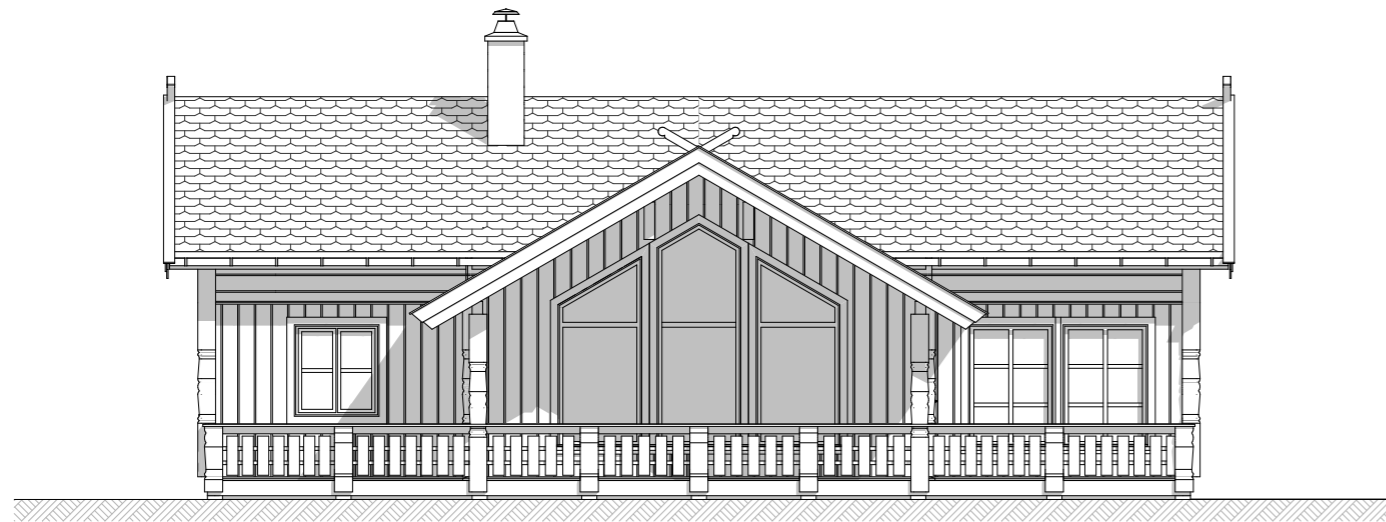


Fasade mot:

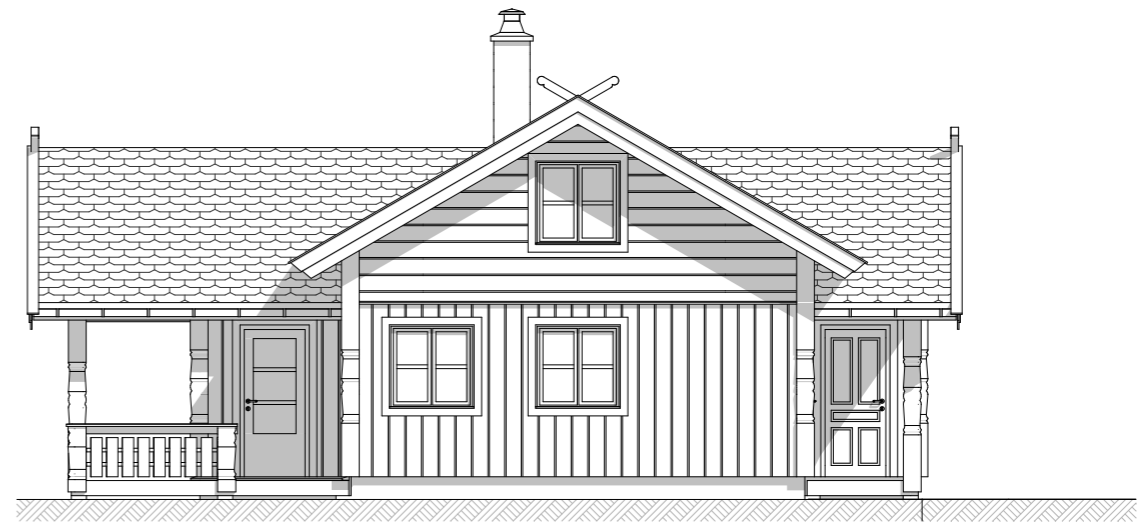

Fasade mot:



Fasade mot:

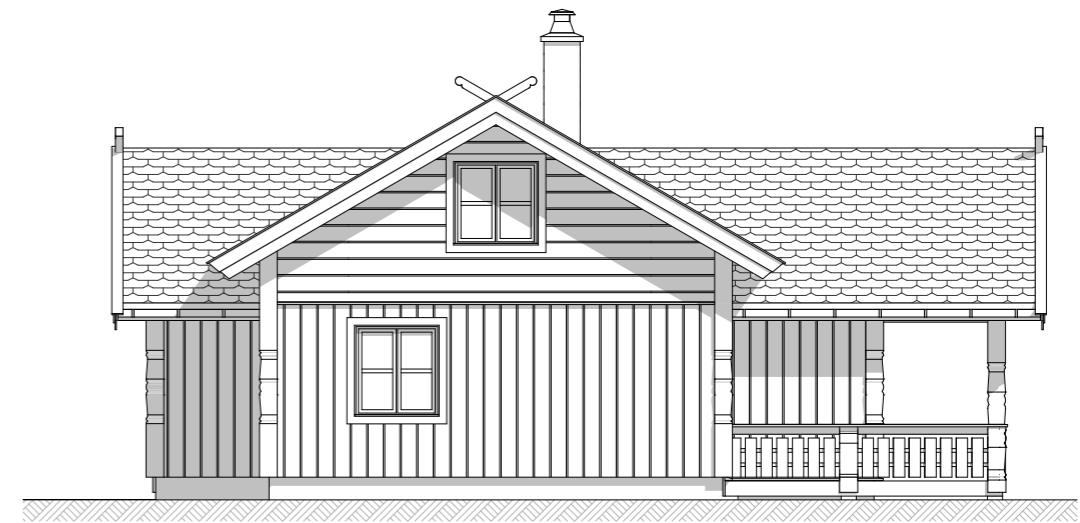

Fasade mot:



EIKÅS HYTTER & HUS
Tlf:38 34 95 00 - Faks:38 34 95 01 www.eikas.no


Tittakshaver:

Eikås Hytter & Hus AS

Byggeadresse:

BYA:	112.3 m ²	BRA:	96.4 m ²	Isol.BRA:	85.3 m ²	Gnr./Bnr.:	--/--
Dato:	20.06.19	Rev.nr.:	02.ES	Rev.Dato:	20.08.19	Tegnet av:	E.Stakkeland
Prosjektnr.:	T-19050			Dato arb.tegning	00.00.00		
Tegning:	Fasader			Tegningsnr.:	2		
		Målestokk:	1:100		Areal tak:	159.0 m ²	

Hovedplan

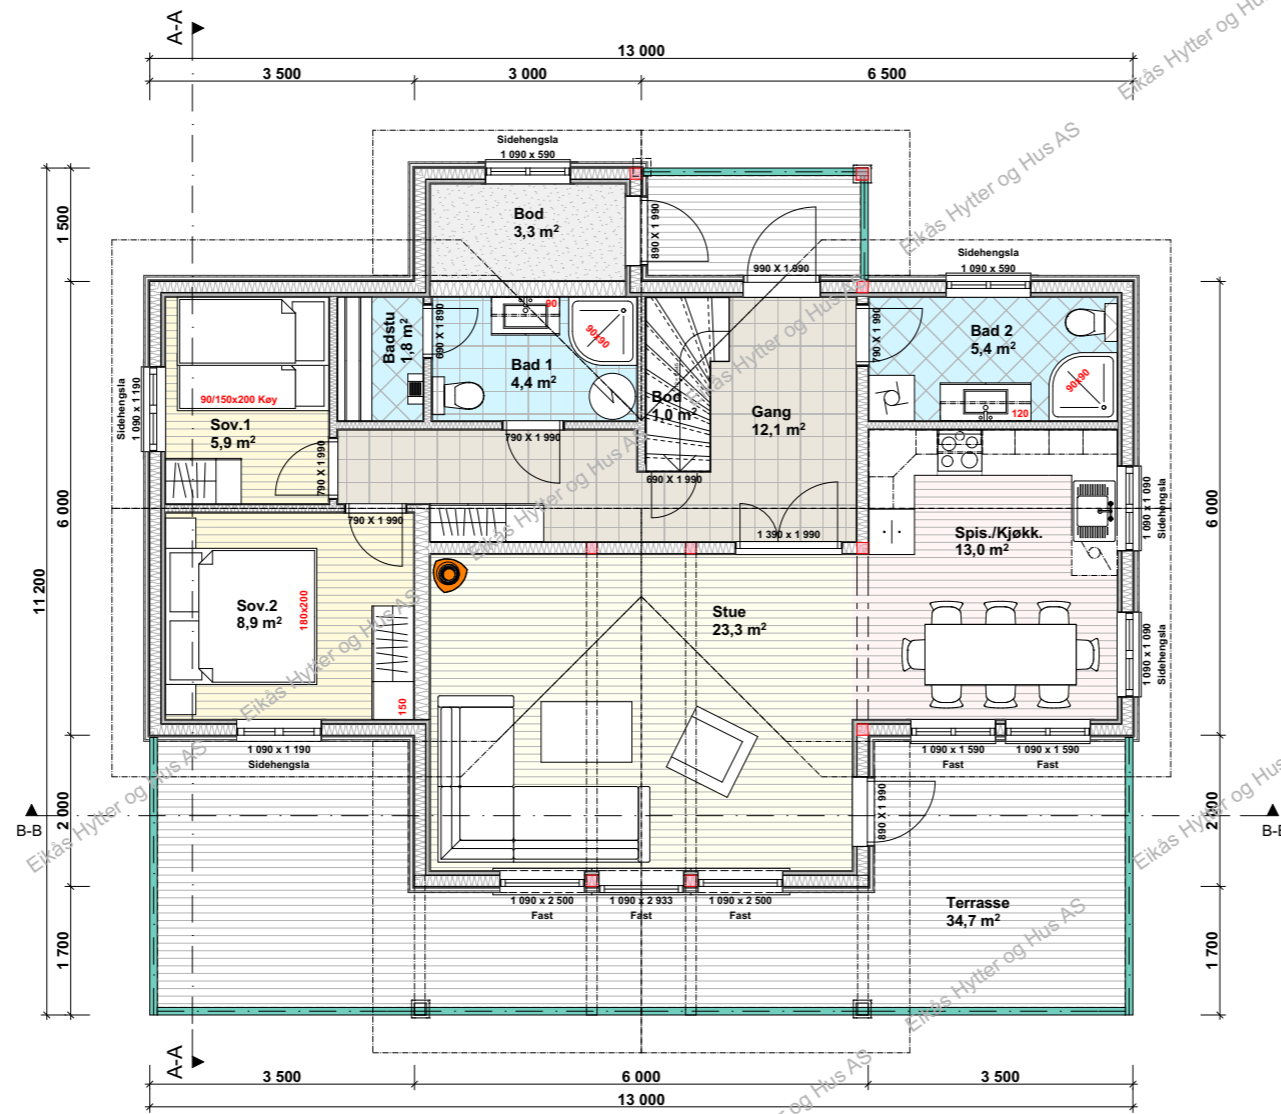


EIKÅS HYTTER & HUS
 Tlf:38 34 95 00 - Faks:38 34 95 01 www.eikas.no

Tittakhaber:
Eikås Hytter & Hus AS

Byggeadresse:


BYA:	112.3 m ²	BRA:	96.4 m ²	Isol.BRA:	85.3 m ²	Gnr./Bnr.:	--/--	
Dato:	20.06.19	Rev.nr.:	02.ES	Rev.Dato:	20.08.19	Tegnet av:	E.Stakkeland	
Prosjektnr.:	T-19050						Dato arb.legning:	00.00.00
Tegning:	Hovedplan						Tegningsnr.:	3
							Målestokk:	1:100
							Areal tak:	159.0 m ²

Loftsplan

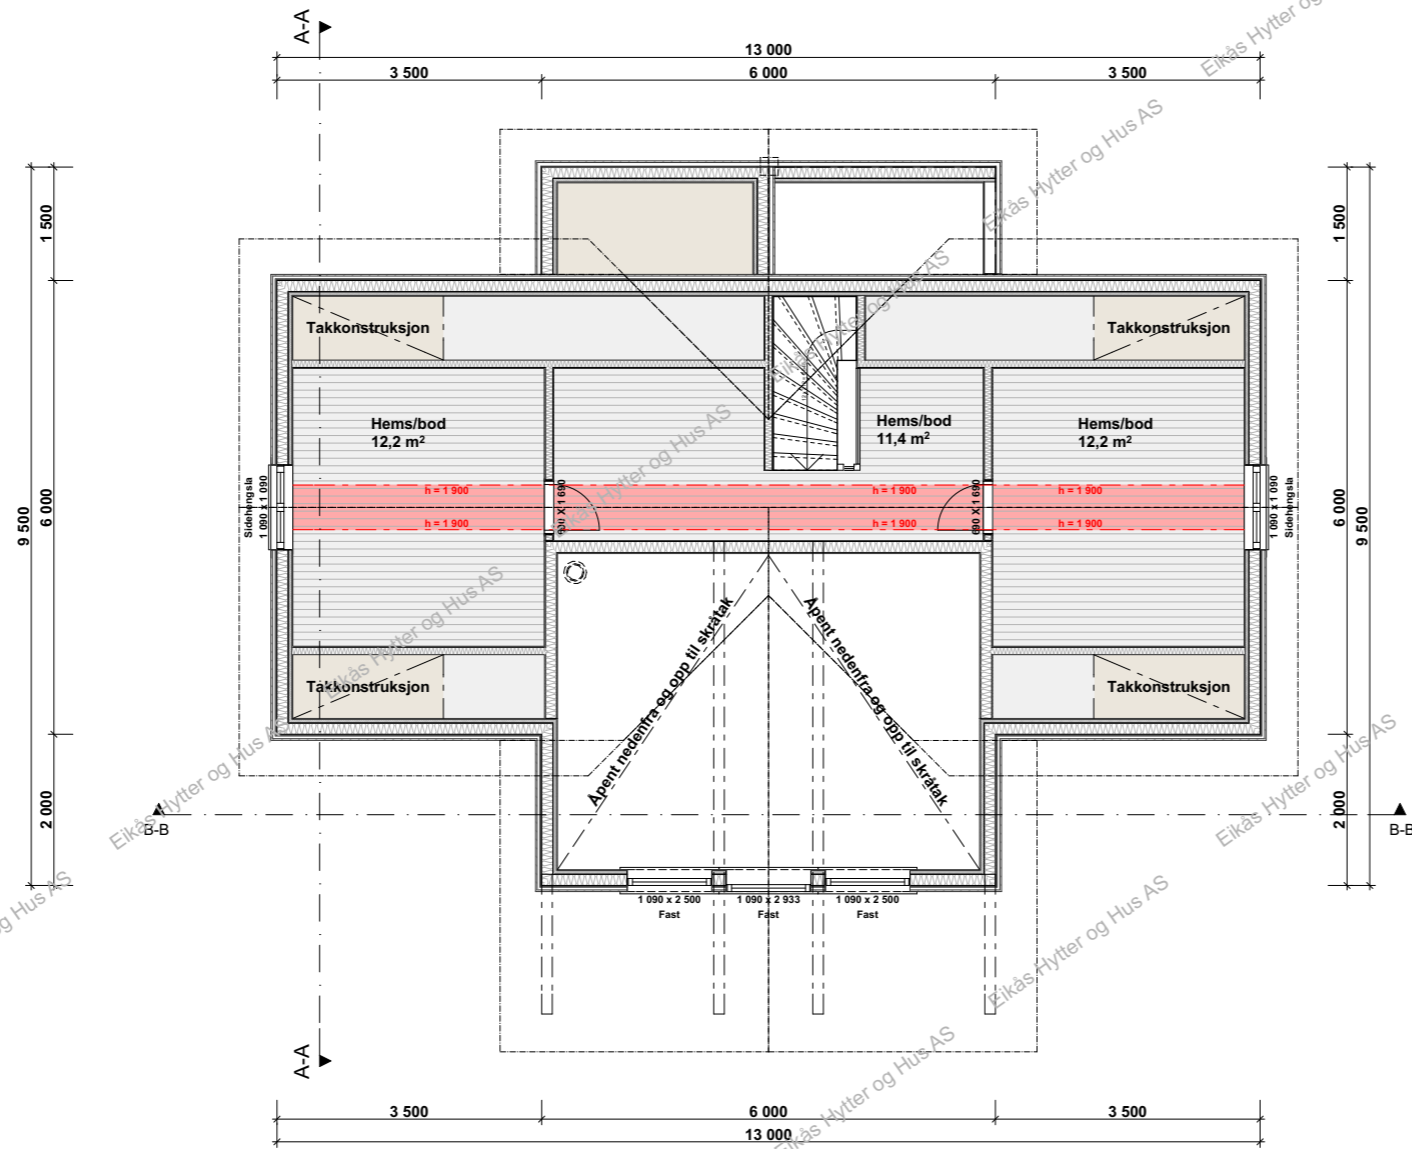


EIKÅS HYTTET & HUS
Tlf:38 34 95 00 - Faks:38 34 95 01 www.eikas.no

Tittakshaver:			
Eikås Hytter & Hus AS			
Byggeadresse:			
BYA:	BRA:	Isol.BRA:	Gnr./Bnr.:
112.3 m ²	96.4 m ²	85.3 m ²	--/--
Dato:	Rev.nr:	Rev.Dato:	Tegnet av:
20.06.19	02.ES	20.08.19	E.Stakkeland
Prosjektnr.:			Dato arb.legning
T-19050			00.00.00
Tegning:			Tegningsnr.:
Loftsplan			4
Målestokk:			1:100
Areal tak:			159.0 m ²

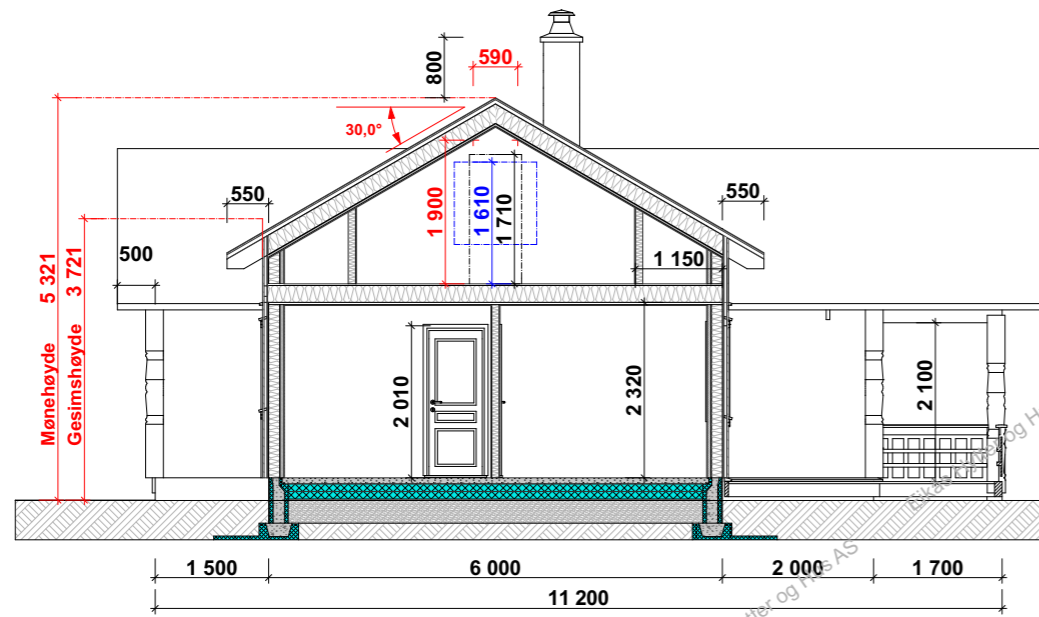

Snitt A-A

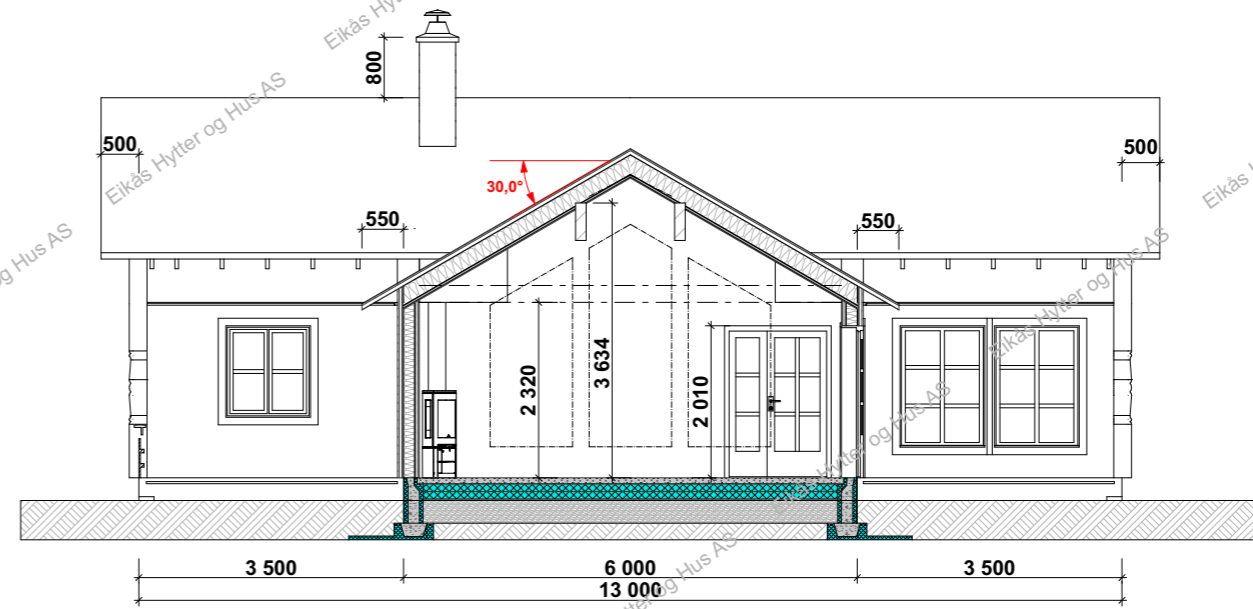

Snitt B-B



EIKÅS HYTTER & HUS
Tlf:38 34 95 00 - Faks:38 34 95 01 www.eikas.no

Tittakshaver:
Eikås Hytter & Hus AS

Byggeadresse:

BYA:	112.3 m ²	BRA:	96.4 m ²	Isol.BRA:	85.3 m ²	Gnr./Bnr.:	--/--	
Dato:	20.06.19	Rev.nr.:	02.ES	Rev.Dato:	20.08.19	Tegnet av:	E.Stakkeland	
Prosjektnr.:	T-19050						Dato arb.tegning:	00.00.00
Tegning:	Snitt						Tegningsnr.:	5
							Målestokk:	1:100
							Areal tak:	159.0 m ²