



EIKÅS HYTTER & HUS


Tlf:38 34 95 00 - Faks:38 34 95 01 www.eikas.no

Eikås Hytter og Hus  
Eiken  
4596 Eiken


|                             |                           |                                |                                 |
|-----------------------------|---------------------------|--------------------------------|---------------------------------|
| BYA: 149,6 m <sup>2</sup>   | BRA: 132,5 m <sup>2</sup> | Isol.BRA: 132,5 m <sup>2</sup> | Gnr./Bnr.: 17/1                 |
| Dato: 06.02.17              | Rev.nr: 01.AR             | Rev.Dato: 21.11.2018           | Tegnet av: E.Egeland            |
| Prosjektnr.: <b>T-18099</b> |                           |                                | Dato arb.tegning: 00.00.00      |
|                             |                           |                                | Tegningsnr.: A121               |
| Tegning: Perspektiv         |                           |                                | Målestokk: 1:46,67              |
|                             |                           |                                | Areal tak: 205.1 m <sup>2</sup> |




Fasade mot

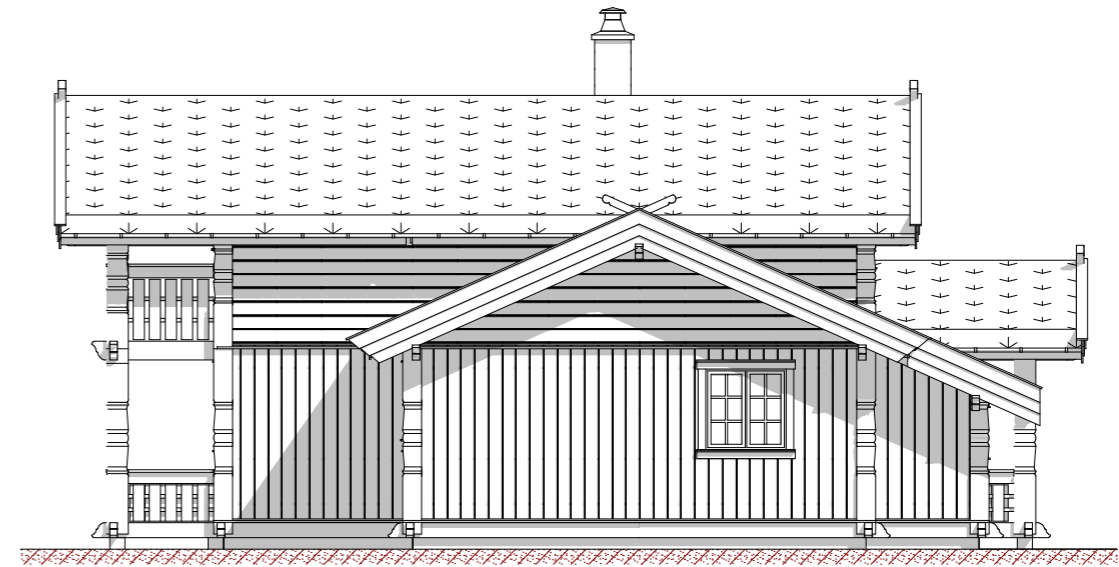

Fasade mot

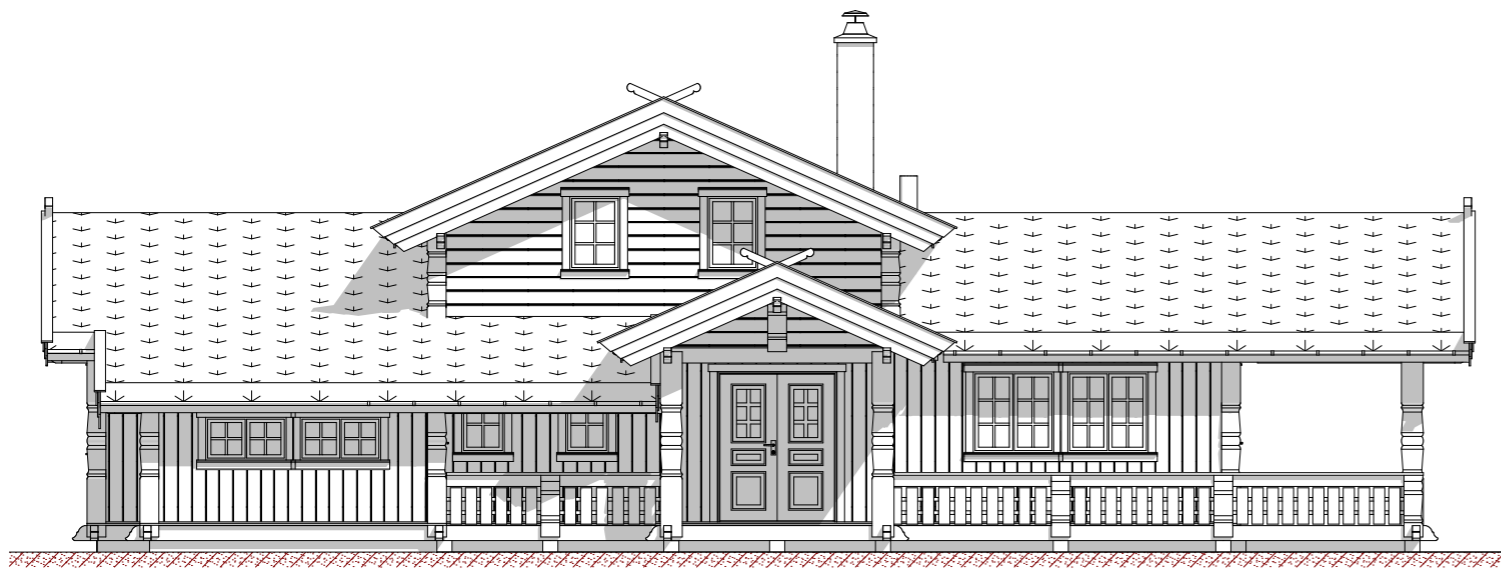

Fasade mot

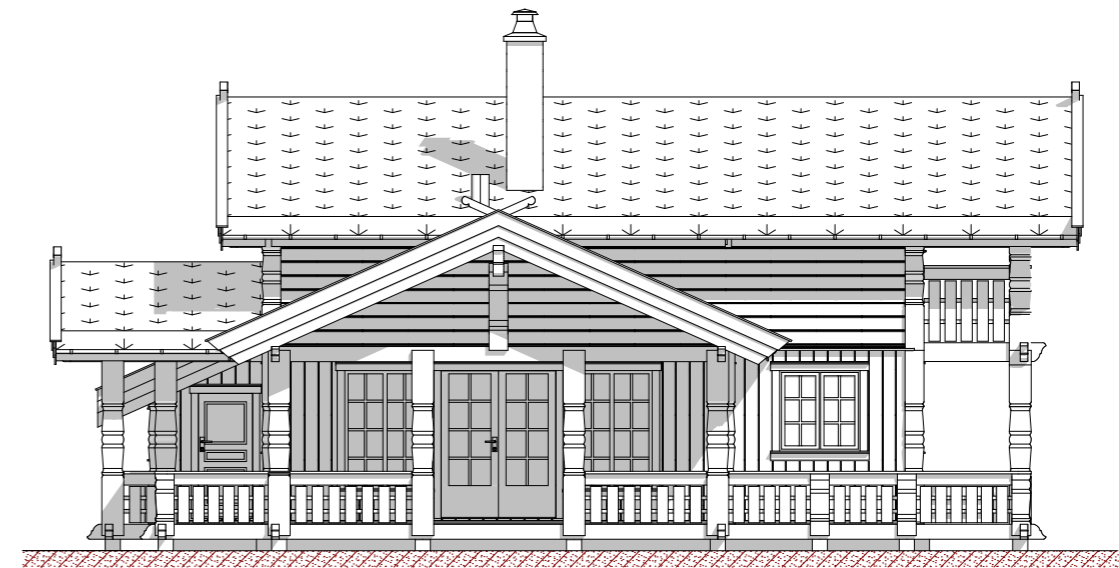

Fasade mot




EIKÅS HYTTER & HUS  
Tlf:38 34 95 00 - Faks:38 34 95 01 www.eikas.no

Eikås Hytter og Hus  
Eiken  
4596 Eiken

|                             |                           |                                |                                 |
|-----------------------------|---------------------------|--------------------------------|---------------------------------|
| BYA: 149,6 m <sup>2</sup>   | BRA: 132,5 m <sup>2</sup> | Isol.BRA: 132,5 m <sup>2</sup> | Gnr./Bnr.: 17/1                 |
| Dato: 06.02.17              | Rev.nr: 01.AR             | Rev.Dato: 21.11.2018           | Tegnet av: E.Egeland            |
| Prosjektnr.: <b>T-18099</b> |                           |                                | Dato arb.legning: 00.00.00      |
| Tegning: Fasader            |                           |                                | Tegningsnr.: A122               |
|                             |                           |                                | Målestokk: 1:100                |
|                             |                           |                                | Areal tak: 205.1 m <sup>2</sup> |

# Hovedplan

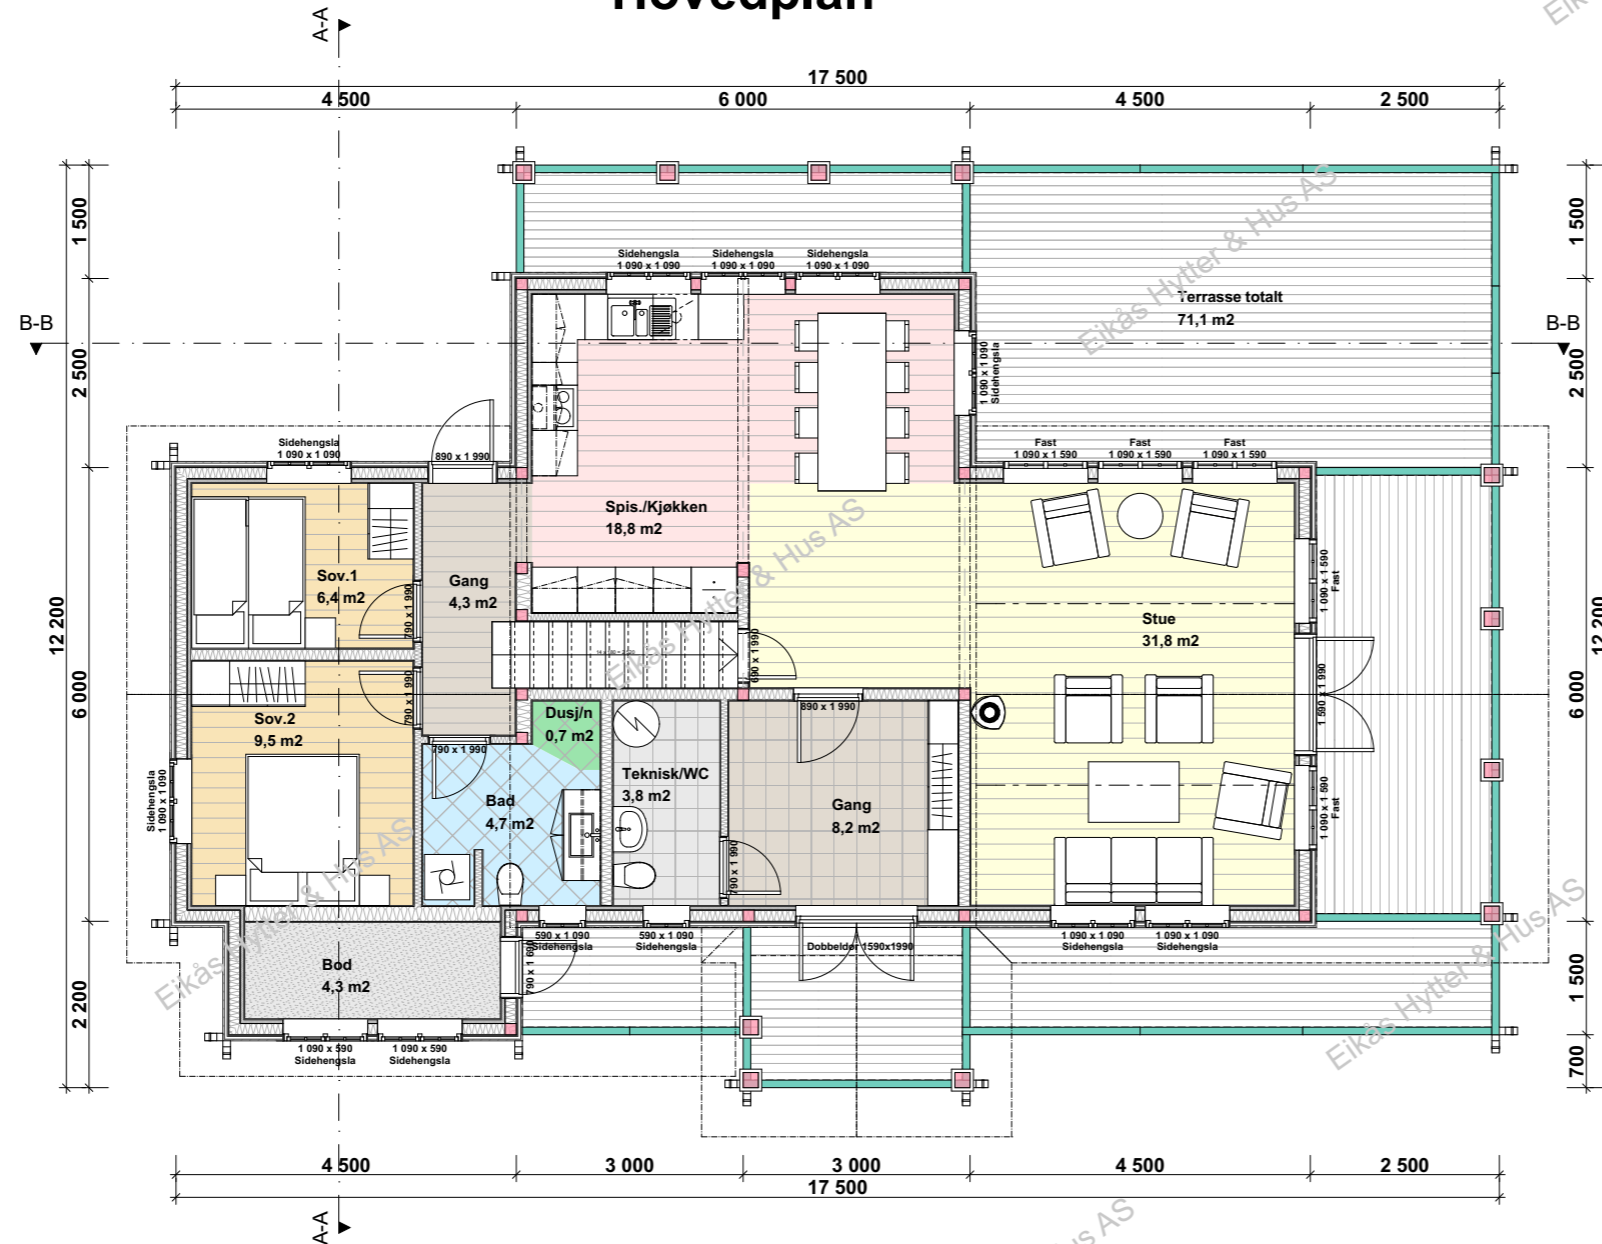

**BRA.1.Et.: 128.1 m<sup>2</sup>**  
**BRA.2.Et.: 46.8 m<sup>2</sup>**  
**BRA.Tot.: 174.9 m<sup>2</sup>**

**ISO.BRA.1.Et.: 101.5 m<sup>2</sup>**  
**ISO.BRA.2.Et.: 39.6 m<sup>2</sup>**  
**ISO.BRA.Tot.: 141.1 m<sup>2</sup>**




**EIKÅS HYTTER & HUS**

Tlf: 38 34 95 00 - Faks: 38 34 95 01 [www.eikas.no](http://www.eikas.no)

**Eikås Hytter og Hus**  
**Eiken**  
**4596 Eiken**

|                             |                           |                                |                                 |
|-----------------------------|---------------------------|--------------------------------|---------------------------------|
| BYA: 149,6 m <sup>2</sup>   | BRA: 132,5 m <sup>2</sup> | Isol.BRA: 132,5 m <sup>2</sup> | Gnr./Bnr.: 17/1                 |
| Dato: 06.02.17              | Rev.nr: 01.AR             | Rev.Dato: 21.11.2018           | Tegnet av: E.Egeland            |
| Prosjektnr.: <b>T-18099</b> |                           |                                | Dato arb.legning: 00.00.00      |
|                             |                           |                                | Tegningsnr.: A123               |
| Tegning: <b>Hovedplan</b>   |                           |                                | Målestokk: <b>1:100</b>         |
|                             |                           |                                | Areal tak: 205.1 m <sup>2</sup> |

# Loftsplan

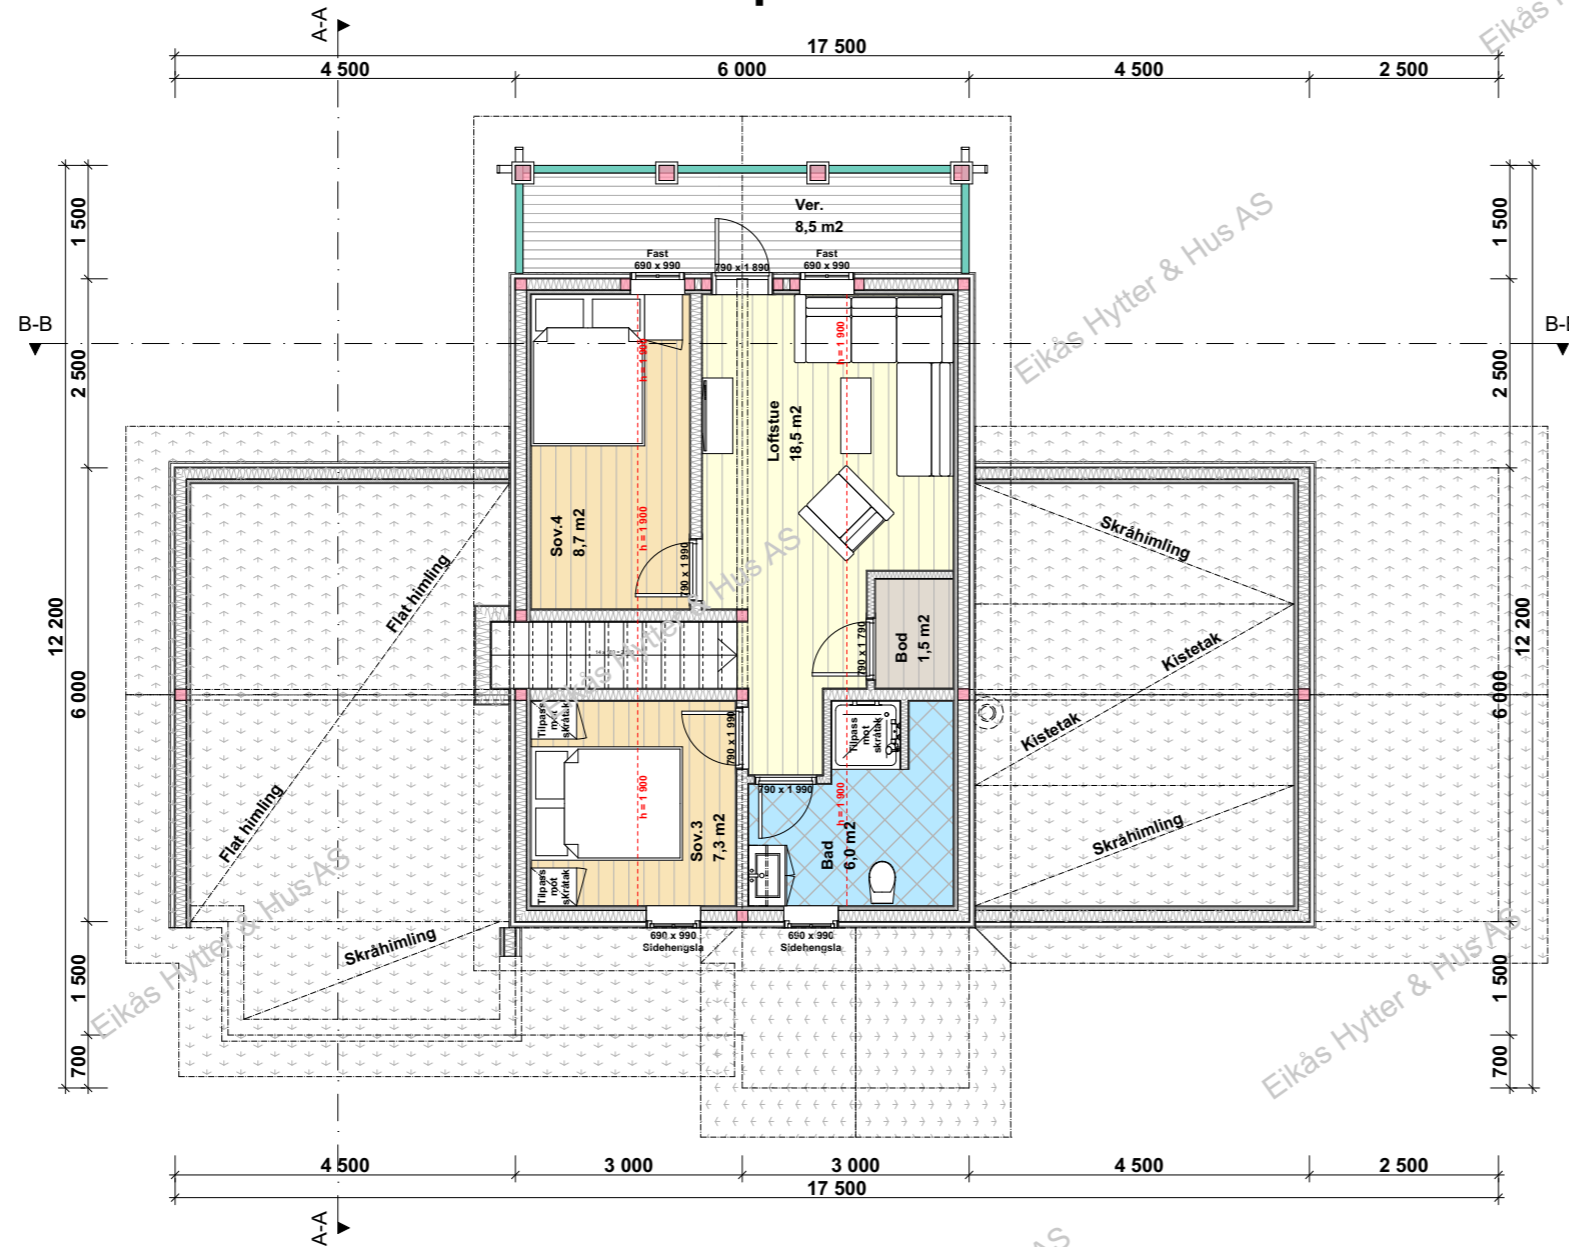


EIKÅS HYTTER & HUS


Tlf:38 34 95 00 - Faks:38 34 95 01 www.eikas.no

Eikås Hytter og Hus  
Eiken  
4596 Eiken

|              |                      |          |                      |           |                      |            |                   |                      |
|--------------|----------------------|----------|----------------------|-----------|----------------------|------------|-------------------|----------------------|
| BYA:         | 149,6 m <sup>2</sup> | BRA:     | 132,5 m <sup>2</sup> | Isol.BRA: | 132,5 m <sup>2</sup> | Gnr./Bnr.: | 17/1              |                      |
| Dato:        | 06.02.17             | Rev.nr.: | 01.AR                | Rev.Dato: | 21.11.2018           | Tegnet av: | E.Egeland         |                      |
| Prosjektnr.: | <b>T-18099</b>       |          |                      |           |                      |            | Dato arb.tegning: | 00.00.00             |
| Tegning:     | Loftsplan            |          |                      |           |                      |            | Tegningsnr.:      | A124                 |
| Målestokk:   | <b>1:100</b>         |          |                      |           |                      |            | Målestokk:        | 1:100                |
| Areal tak:   | 205.1 m <sup>2</sup> |          |                      |           |                      |            | Areal tak:        | 205.1 m <sup>2</sup> |

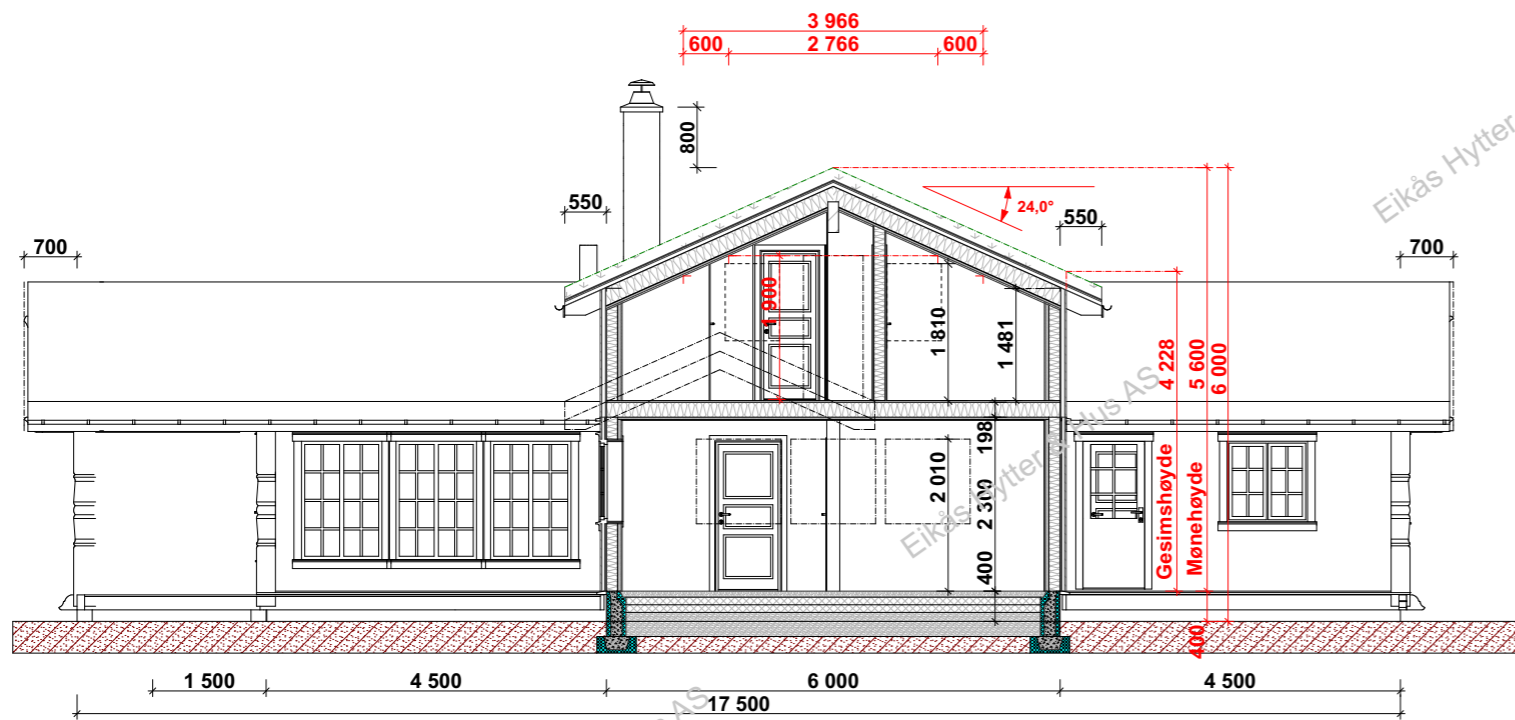

**Snitt B-B**

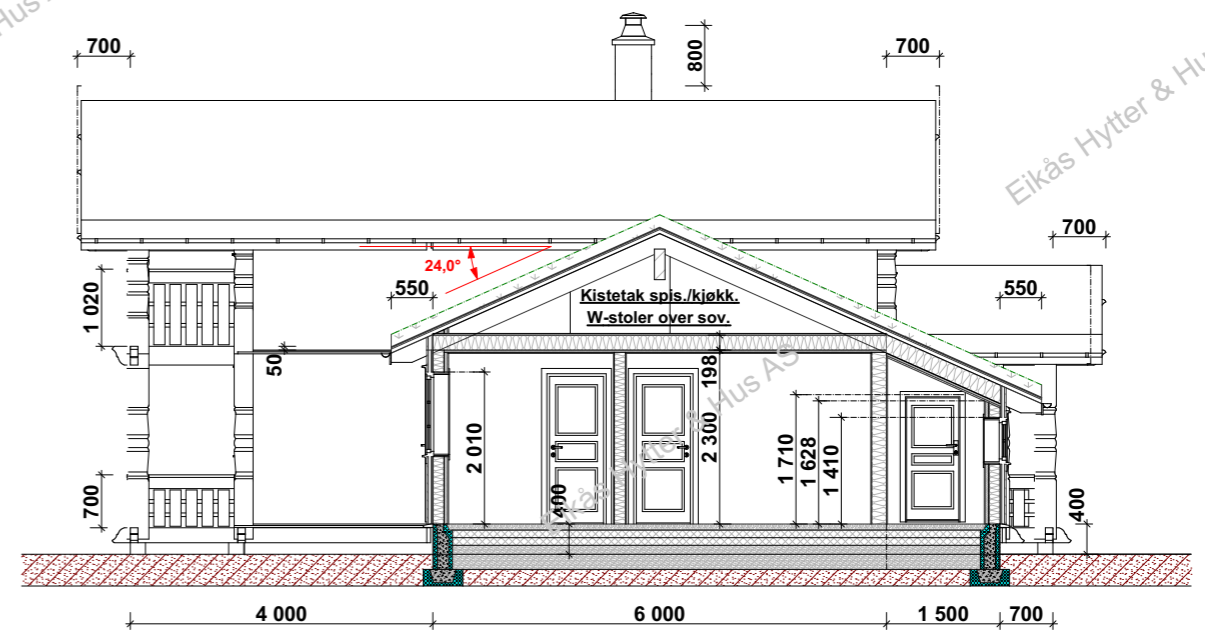

**Snitt A-A**



**EIKÅS HYTTTER & HUS**  
Tlf:38 34 95 00 - Faks:38 34 95 01 www.eikas.no

**Eikås Hytter og Hus**  
Eiken  
4596 Eiken

|                             |                           |                                |                                 |
|-----------------------------|---------------------------|--------------------------------|---------------------------------|
| BYA: 149,6 m <sup>2</sup>   | BRA: 132,5 m <sup>2</sup> | Isol.BRA: 132,5 m <sup>2</sup> | Gnr./Bnr.: 17/1                 |
| Dato: 06.02.17              | Rev.nr: 01.AR             | Rev.Dato: 21.11.2018           | Tegnet av: E.Egeland            |
| Prosjektnr.: <b>T-18099</b> |                           |                                | Dato arb.tegning: 00.00.00      |
| Tegning: Snitt              |                           |                                | Tegningsnr.: A125               |
| Målestokk: 1:100            |                           |                                | Areal tak: 205.1 m <sup>2</sup> |