




EIKÅS HYTTTER & HUS
 Tlf:38 34 95 00 - Faks:38 34 95 01 www.eikas.no


Tiltakshaver:
Eikas Hytter & Hus

Byggeadresse:


BYA: 115 m ²	BRA: 134.2 m ²	Isol.BRA: 123.9 m ²	Gnr./Bnr.:
Dato: 02.03.17	Rev.nr: 01.ES	Rev.Dato: 06.03.17	Tegnet av: E.Egeland
Prosjektnr.: T-17014			Dato arb.tegning: 00.00.00
			Tegningsnr.: 1
Tegning: Perspektiv			Målestokk: 1:46,67
			Areal tak: 166 m ²

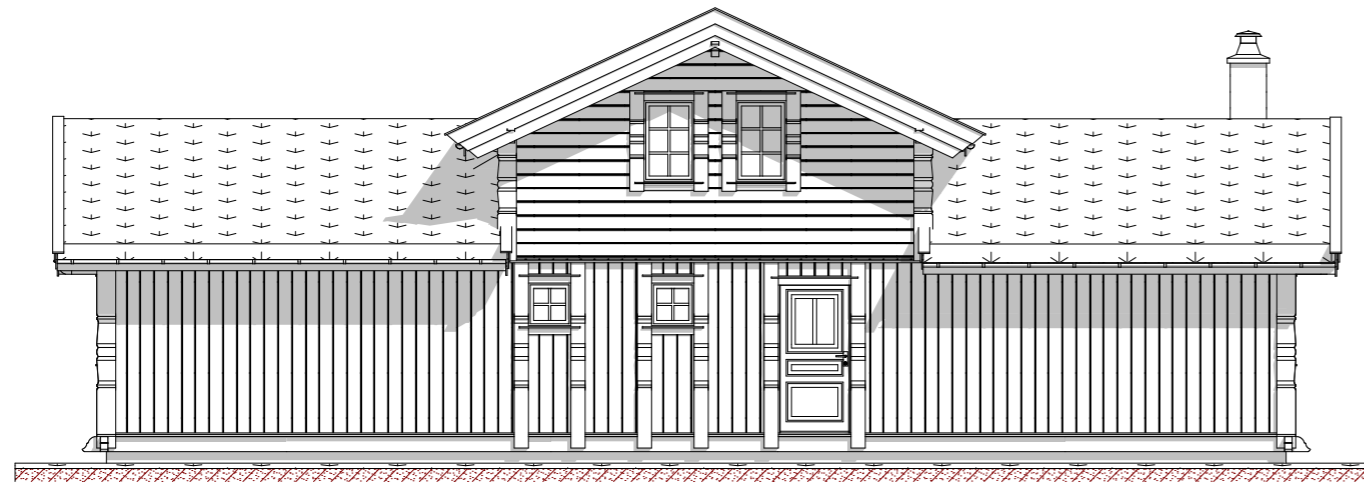

Fasade mot

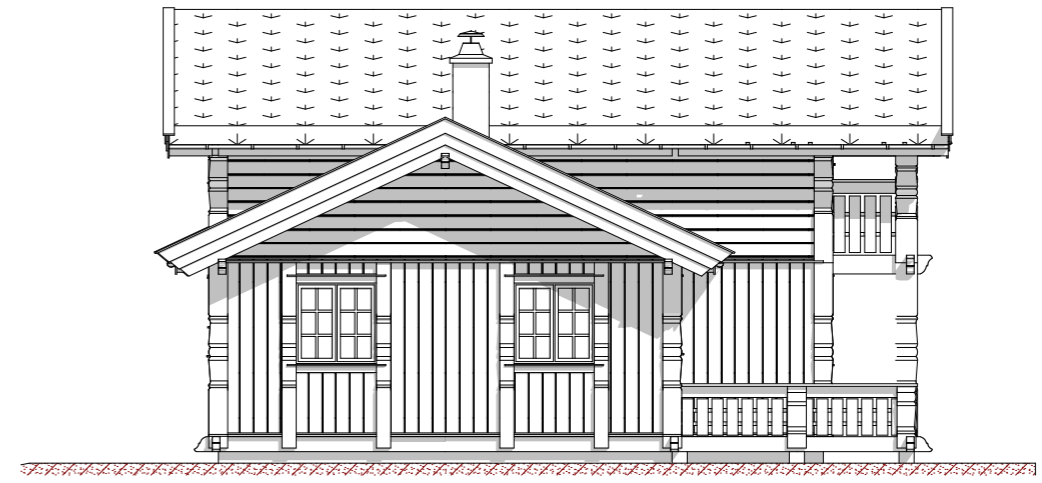

Fasade mot

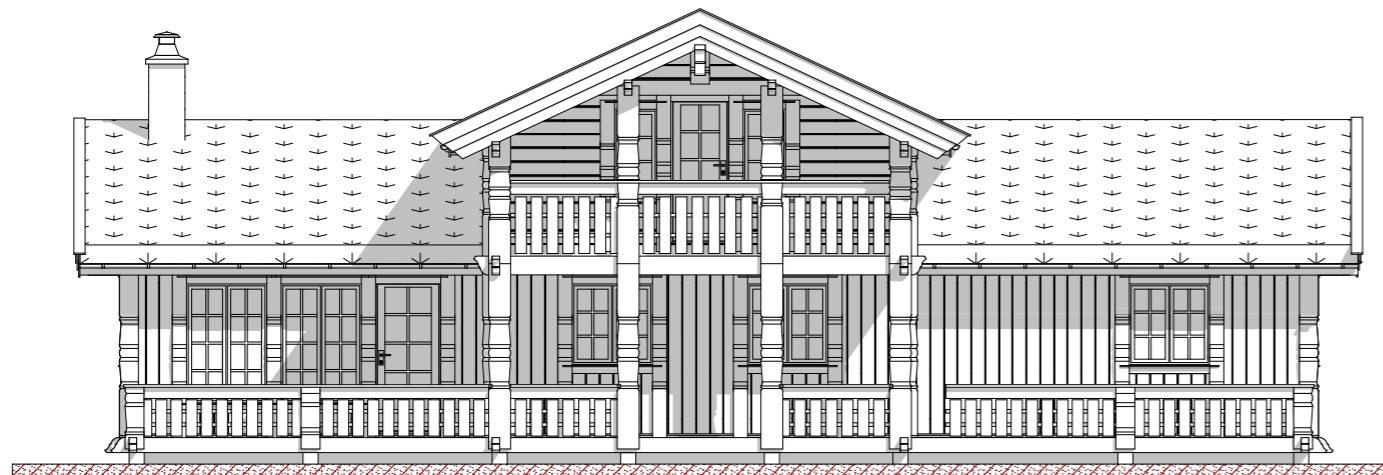

Fasade mot



Fasade mot




EIKÅS HYTTER & HUS
 Tlf:38 34 95 00 - Faks:38 34 95 01 www.eikas.no

Tiltakshaver:
Eikås Hytter & Hus

Byggeadresse:

BYA: 115 m ²	BRA: 134.2 m ²	Isol.BRA: 123.9 m ²	Gnr./Bnr.:
Dato: 02.03.17	Rev.nr: 01.ES	Rev.Dato: 06.03.17	Tegnet av: E.Egeland
Prosjektnr.: T-17014			Dato arb.tegning: 00.00.00
			Tegningsnr.: 2
Tegning: Fasader			Målestokk: 1:100
			Areal tak: 166 m ²

Hovedplan

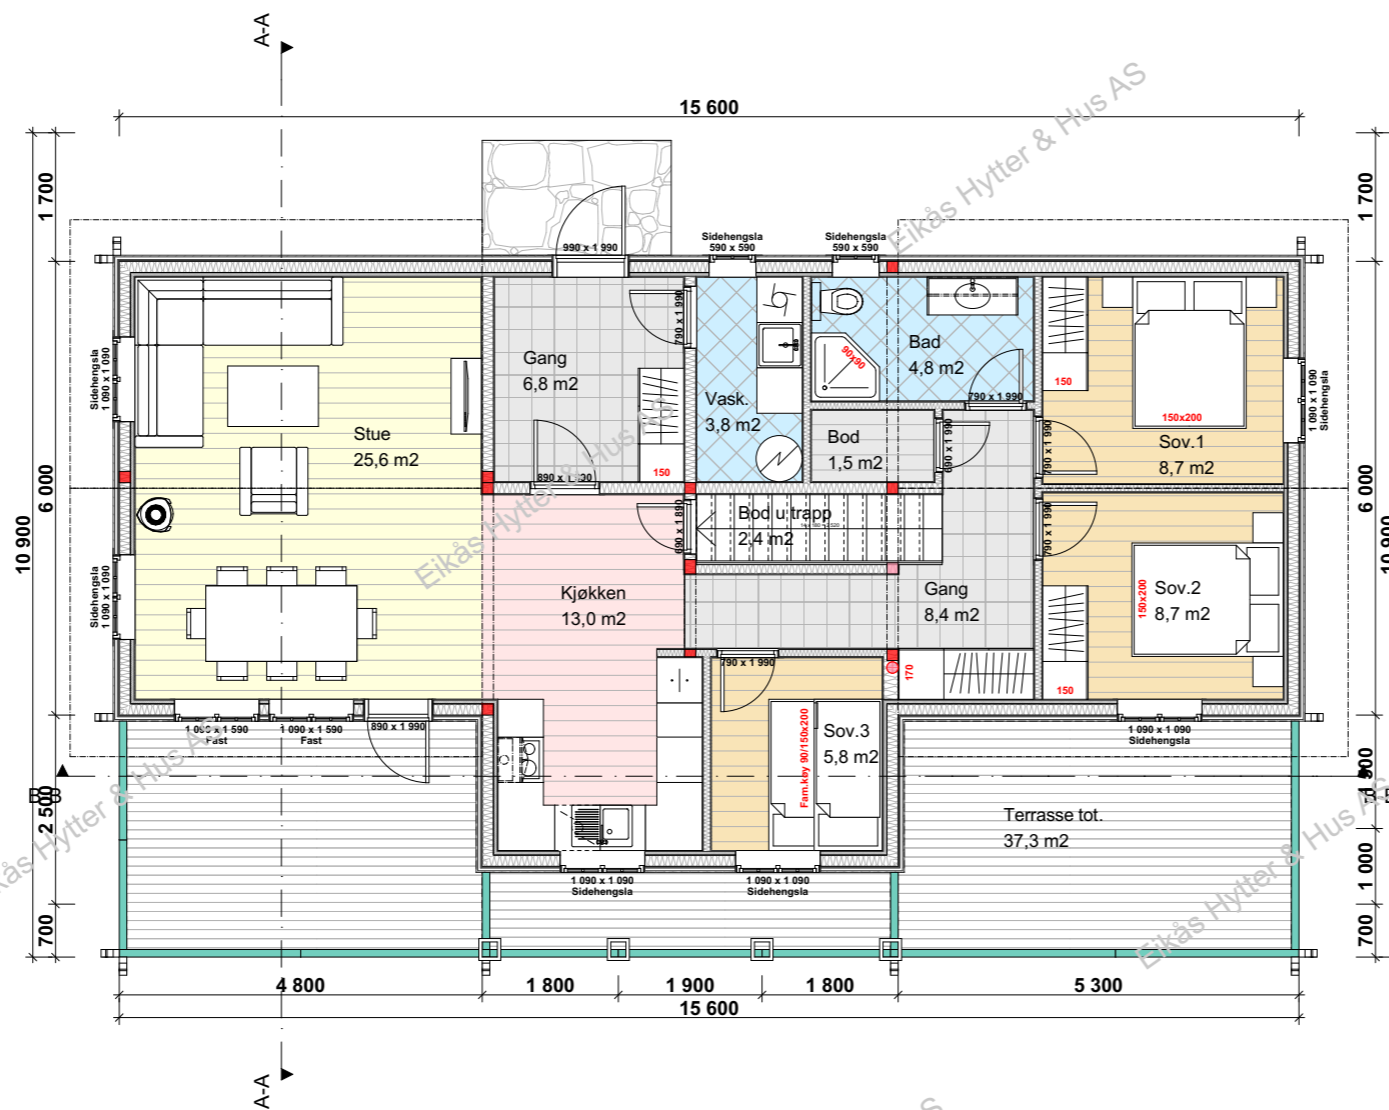

BRA.1.Et.: 100.7 m²
BRA.2.Et.: 33.5 m²
BRA.Tot.: 134.2 m²

ISO.1.Et.: 94.9 m²
ISO.2.Et.: 29.0 m²
ISO.Tot.: 123.9 m²

BYA.Tot.: 115 m²



EIKÅS HYTTER & HUS

Tlf:38 34 95 00 - Faks:38 34 95 01 www.eikas.no

Tittakhaber:

Eikås Hytter & Hus

Byggeadresse:

BYA: 115 m² BRA: 134.2 m² Isol.BRA: 123.9 m² Gnr./Bnr.:

Dato: 02.03.17 Rev.nr: 01.ES Rev.Dato: 06.03.17 Tegner av: E.Egeland


Prosjektnr.: **T-17014** Dato arb.tegning: 00.00.00

Tegningsnr.: 3

Tegning: **Hovedplan** Målestokk: 1:100

Areal tak: 166 m²

Loftsplan

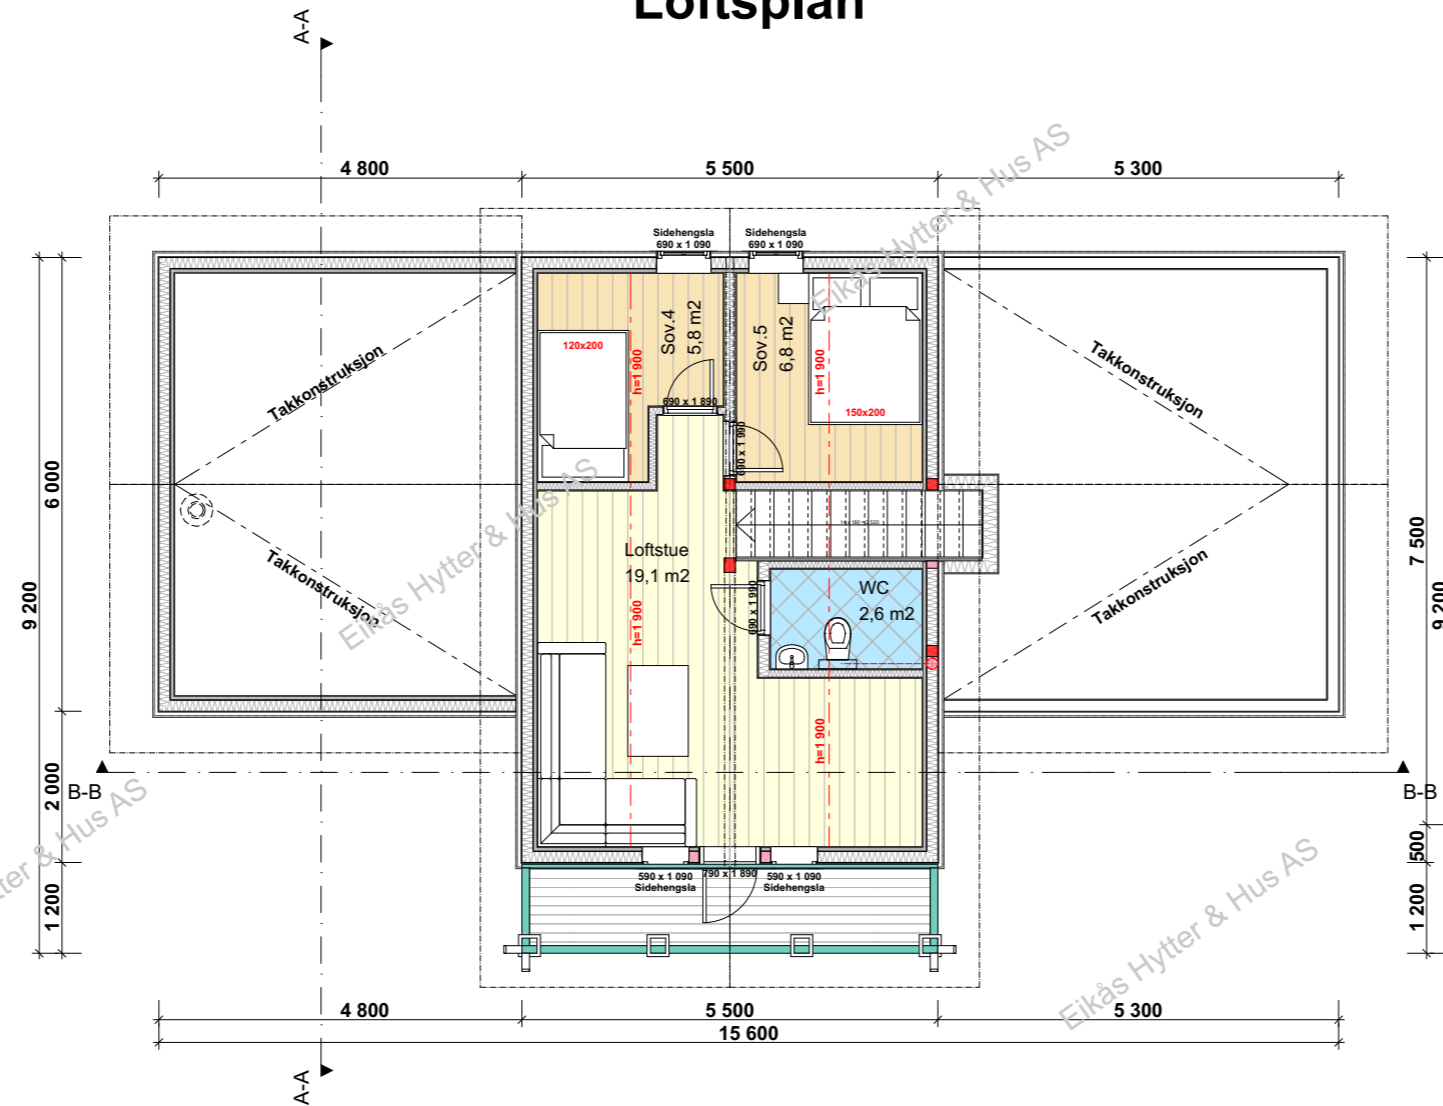


EIKÅS HYTTER & HUS
Tlf:38 34 95 00 - Faks:38 34 95 01 www.eikas.no


Tittakhaber:
Eikås Hytter & Hus

Byggeadresse:

BYA: 115 m ²	BRA: 134.2 m ²	Isol.BRA: 123.9 m ²	Gnr./Bnr.:
Dato: 02.03.17	Rev.nr: 01.ES	Rev.Dato: 06.03.17	Tegnet av: E.Egeland
Prosjektnr.: T-17014			Dato arb.tegning: 00.00.00
			Tegningsnr.: 4
Tegning: Loftsplan			Målestokk: 1:100
			Areal tak: 166 m ²

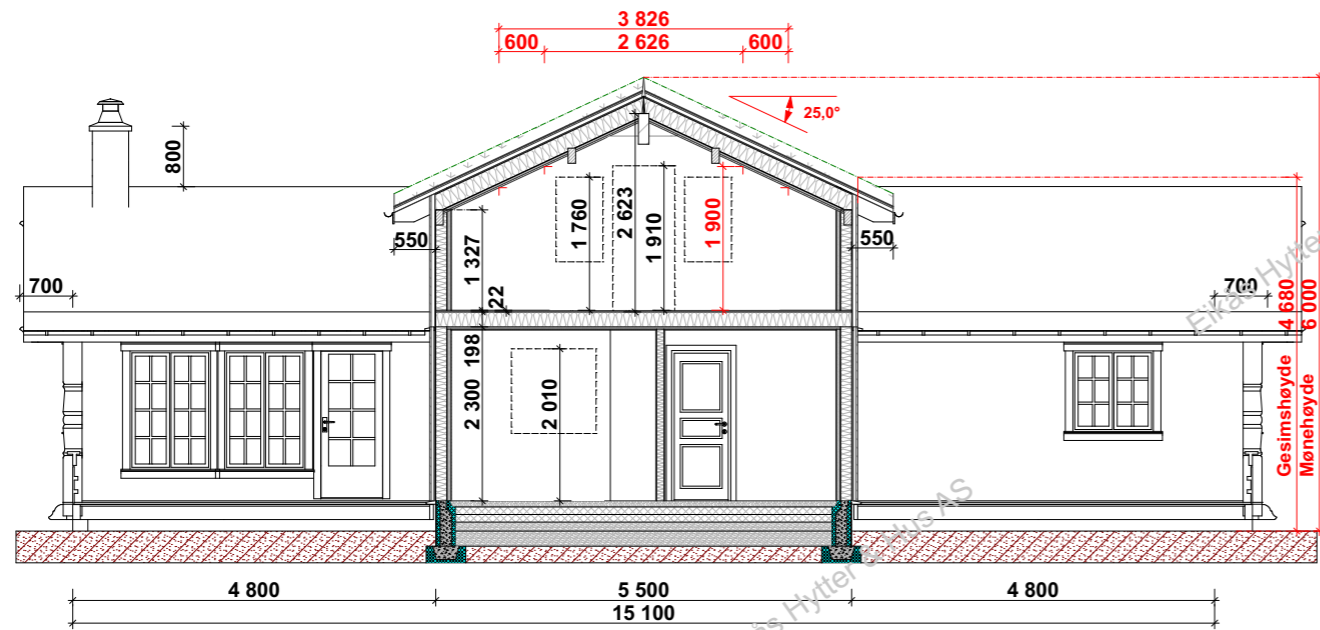

Snitt B-B

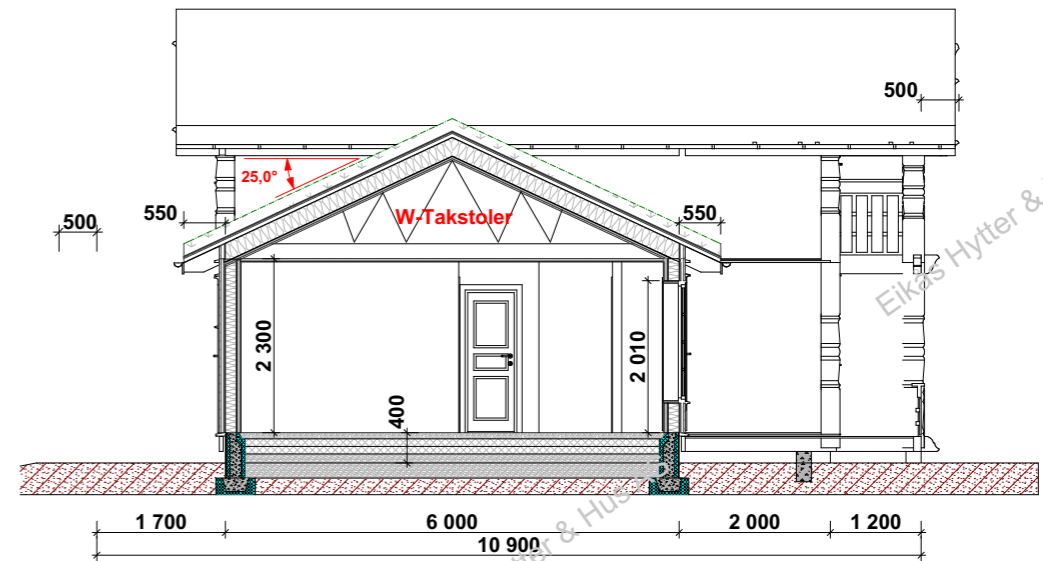

Snitt A-A



EIKÅS HYTTER & HUS
 Tlf:38 34 95 00 - Faks:38 34 95 01 www.eikas.no

Tittakshaver:
Eikås Hytter & Hus

Byggeadresse:

BYA:	115 m ²	BRA:	134.2 m ²	Isol.BRA:	123.9 m ²	Gnr./Bnr.:	
Dato:	02.03.17	Rev.nr.:	01.ES	Rev.Dato:	06.03.17	Tegnet av:	E.Egeland
Prosjektnr.:	T-17014			Dato arb.legning	00.00.00		
Tegning:	Snitt			Tegningsnr.:	5		
				Målestokk:	1:100		
				Areal tak:	166 m ²		