



EIKÅS HYTTER & HUS

Tlf:38 34 95 00 - Faks:38 34 95 01 www.eikas.no


Tittakshaver:

**Eikas Hytter & Hus AS**  
Eiken  
4596 Eiken


Byggeadresse:

--


BYA:	154.5 m <sup>2</sup>	BRA:	166.9 m <sup>2</sup>	Isol.BRA:	137.4 m <sup>2</sup>	Gnr./Bnr.:	-	
Dato:	18.11.9	Rev.nr:	00.EE	Rev.Dato:	--,--,--	Tegnet av:	E.Egeland	
Prosjektnr.:	<b>T-19082</b>						Dato arb.tegning	00.00.00
Tegning:	Perspektiv						Tegningsnr.:	1
							Målestokk:	1:46,67
							Areal tak:	221.0 m <sup>2</sup>

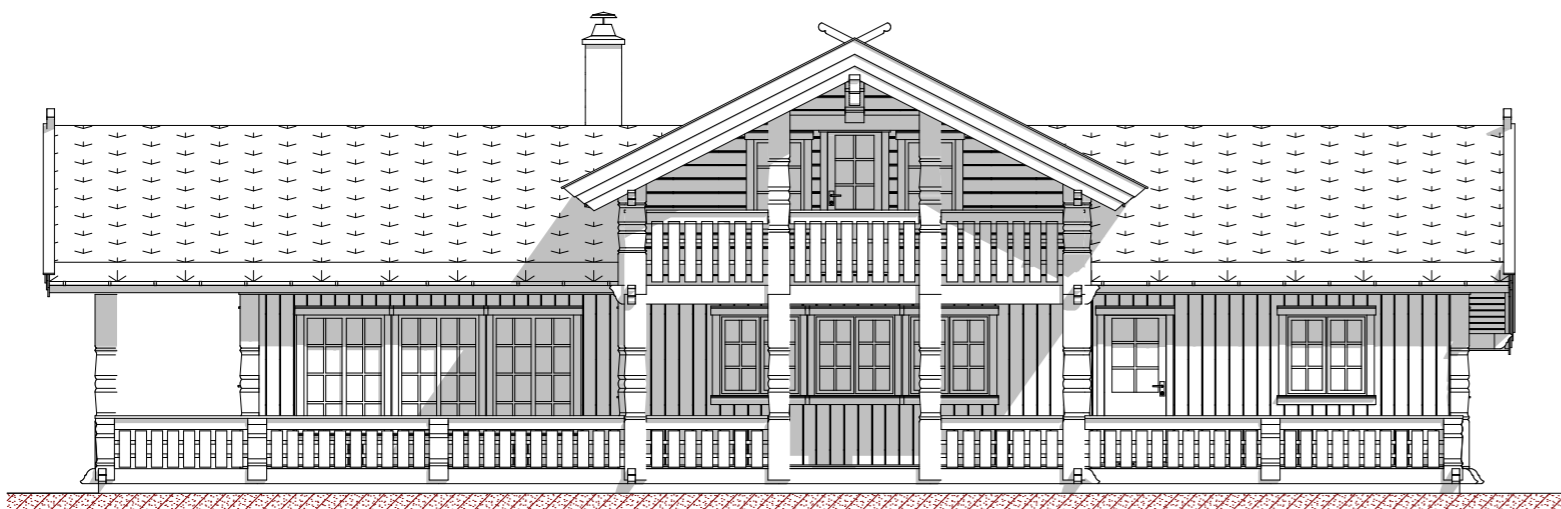

**Fasade mot**

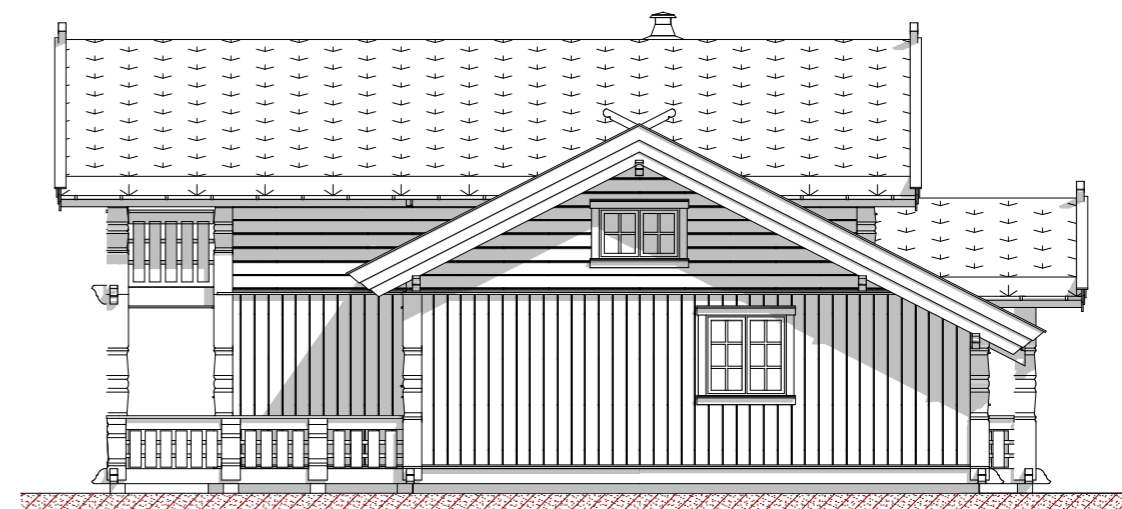

**Fasade mot**

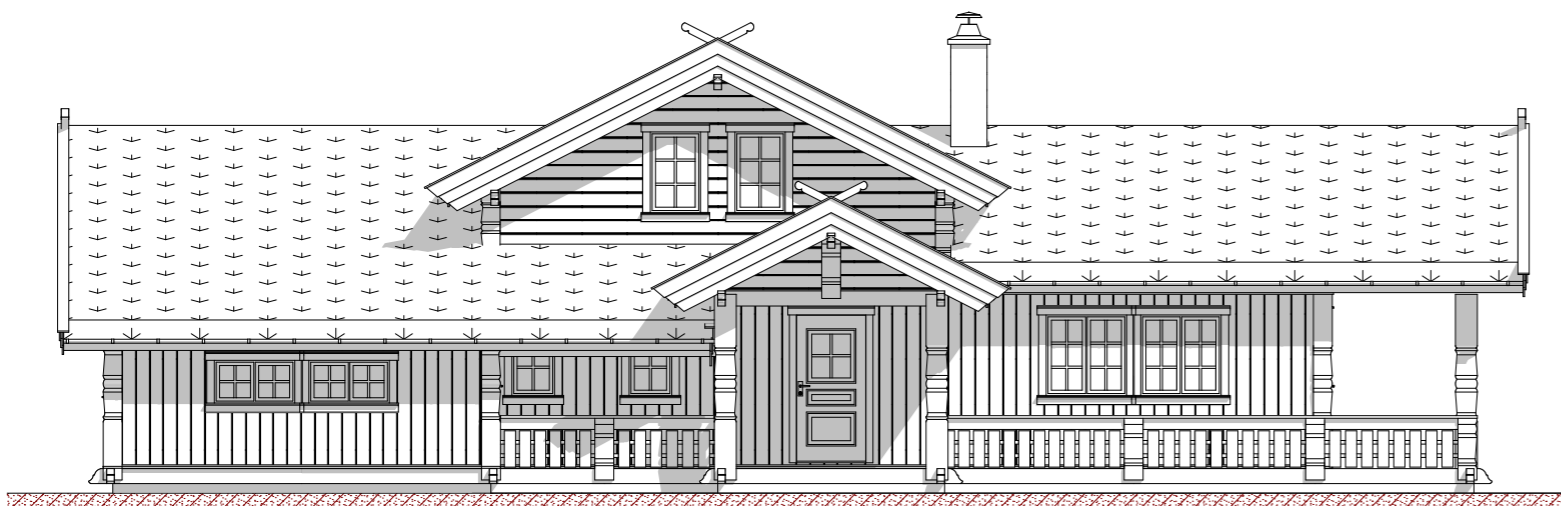

**Fasade mot**



**Fasade mot**



**EIKÅS HYTTER & HUS**

Tlf:38 34 95 00 - Faks:38 34 95 01 [www.eikas.no](http://www.eikas.no)

Tittakhaber:


**Eikås Hytter & Hus AS**  
Eiken  
4596 Eiken

Byggeadresse:

--

BYA:	154.5 m <sup>2</sup>	BRA:	166.9 m <sup>2</sup>	Isol.BRA:	137.4 m <sup>2</sup>	Gnr./Bnr.:	-	
Dato:	18.11.9	Rev.nr:	00.EE	Rev.Dato:	--,--,--	Tegnet av:	E.Egeland	
Prosjektnr.:	<b>T-19082</b>						Dato arb.tegning	00.00.00
Tegning:	<b>Fasader</b>						Tegningsnr.:	2
							Målestokk:	<b>1:100</b>
							Areal tak:	221.0 m <sup>2</sup>

# Hovedplan

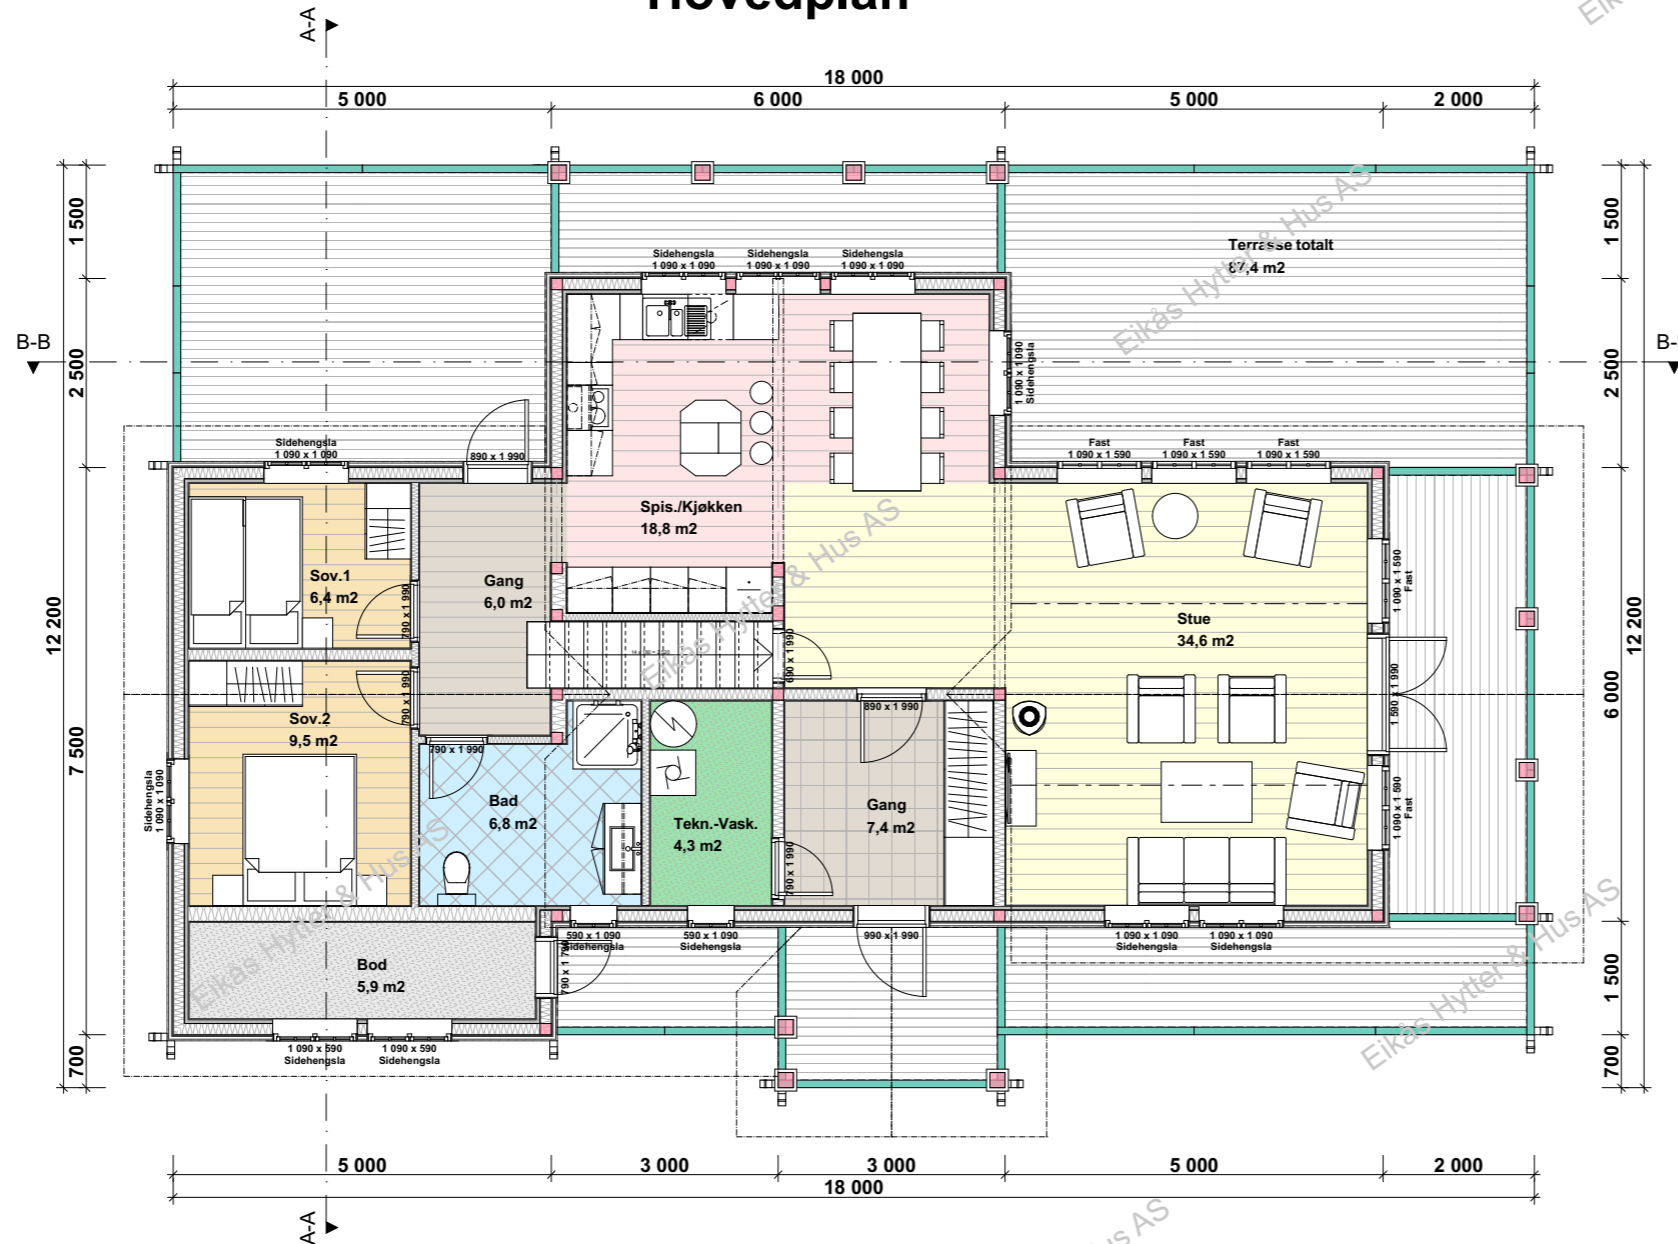

**BRA.1.Et.: 131.9 m<sup>2</sup>**  
**BRA.2.Et.: 35.0 m<sup>2</sup>**  
**BRA.Tot.: 166.9 m<sup>2</sup>**

**ISO.BRA.1.Et.: 107.8 m<sup>2</sup>**  
**ISO.BRA.2.Et.: 29.6 m<sup>2</sup>**  
**ISO.BRA.Tot.: 137.4 m<sup>2</sup>**




**EIKÅS HYTTTER & HUS**  
 Tlf:38 34 95 00 - Faks:38 34 95 01 www.eikas.no

Tittakshaver:  
**Eikås Hytter & Hus AS**  
 Eiken  
 4596 Eiken

Byggeadresse: ---			
BYA: 154.5 m <sup>2</sup>	BRA: 166.9 m <sup>2</sup>	Isol.BRA: 137.4 m <sup>2</sup>	Gnr./Bnr.: -
Dato: 18.11.9	Rev.nr: 00.EE	Rev.Dato: --,--,--	Tegnet av: E.Egeland
Prosjektnr.: <b>T-19082</b>			Dato arb.tegning: 00.00.00
			Tegningsnr.: 3
Tegning: <b>Hovedplan</b>			Målestokk: <b>1:100</b>
			Areal tak: 221.0 m <sup>2</sup>

# Loftsplan

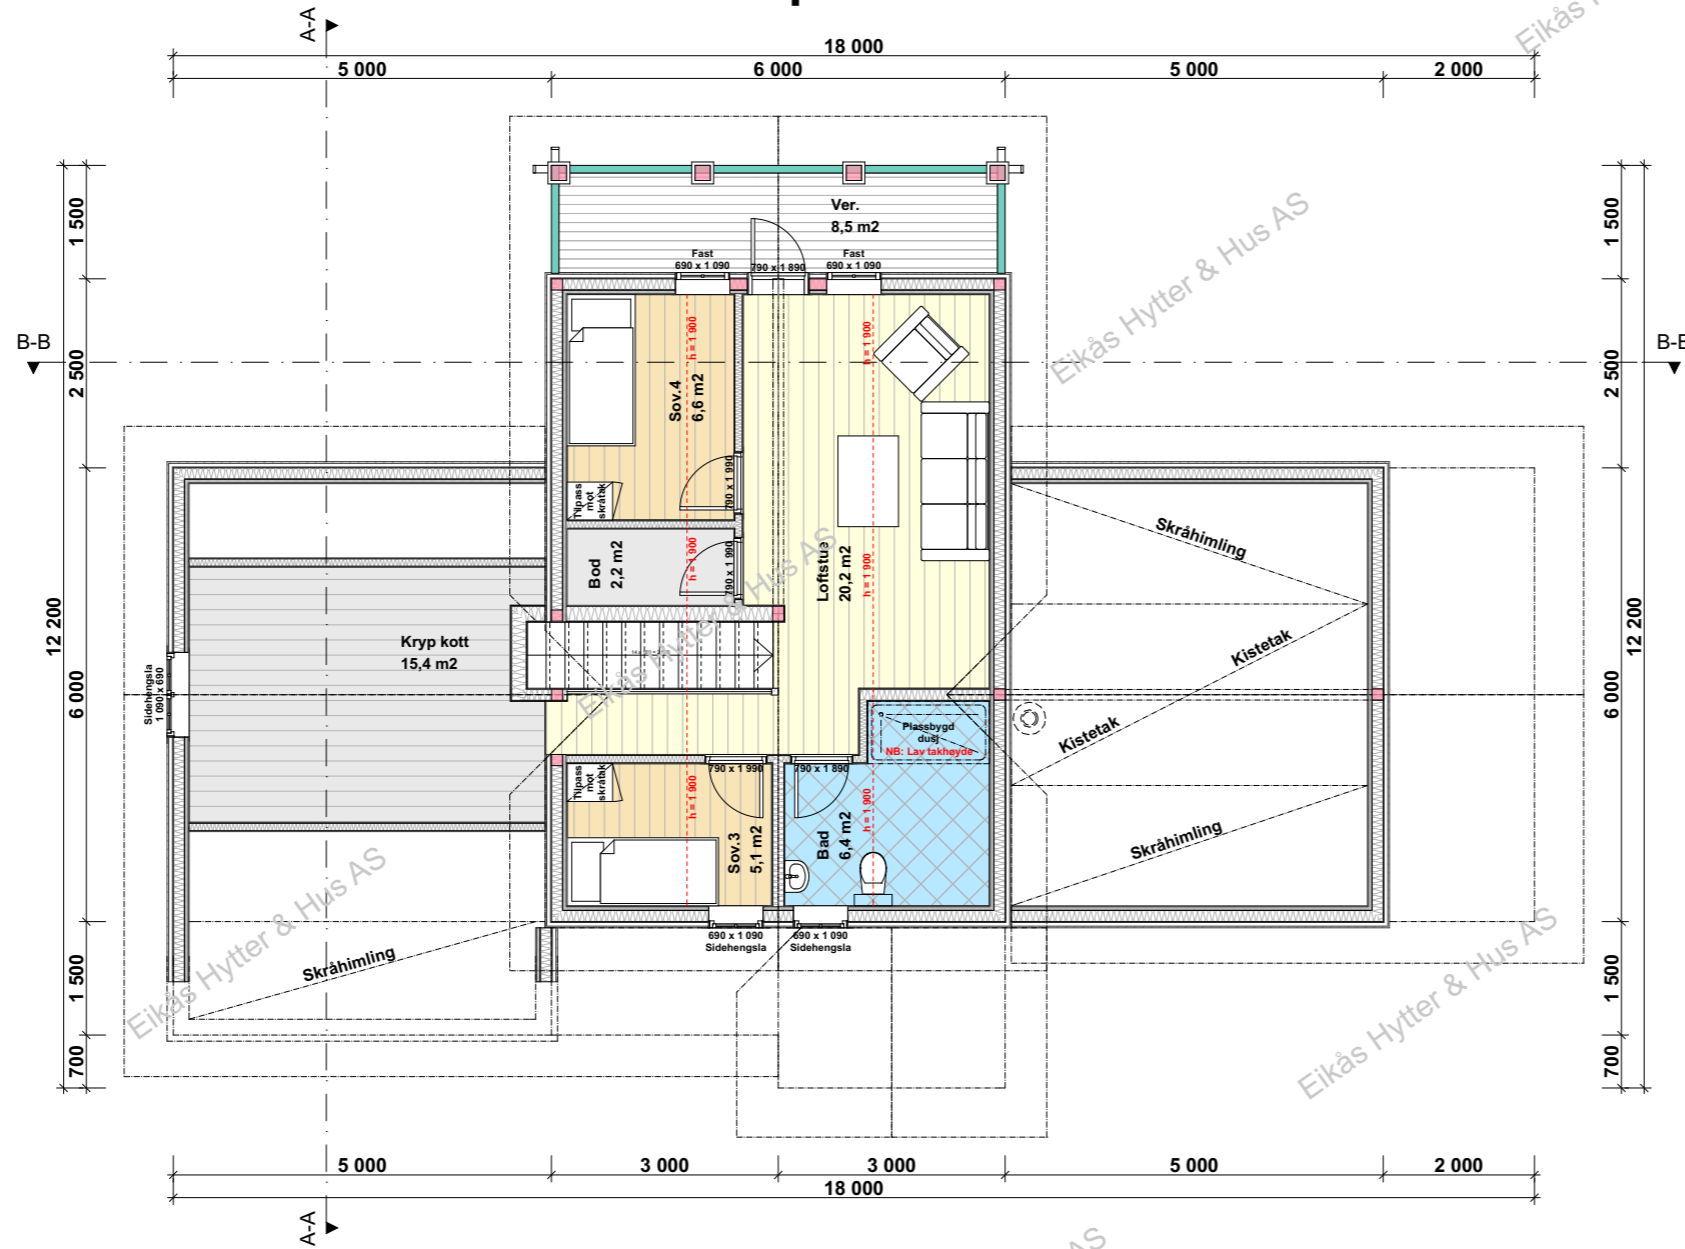


**EIKÅS HYTTER & HUS**  
 Tlf:38 34 95 00 - Faks:38 34 95 01 www.eikas.no


Tittakshaver:  
**Eikås Hytter & Hus AS**  
 Eiken  
 4596 Eiken

Byggeadresse:  
 --

BYA: 154.5 m <sup>2</sup>	BRA: 166.9 m <sup>2</sup>	Isol.BRA: 137.4 m <sup>2</sup>	Gnr./Bnr.: -
Dato: 18.11.9	Rev.nr: 00.EE	Rev.Dato: --,--,--	Tegnet av: E.Egeland
Prosjektnr.: <b>T-19082</b>			Dato arb.tegning: 00.00.00
			Tegningsnr.: 4
Tegning: <b>Loftsplan</b>			Målestokk: <b>1:100</b>
			Areal tak: 221.0 m <sup>2</sup>

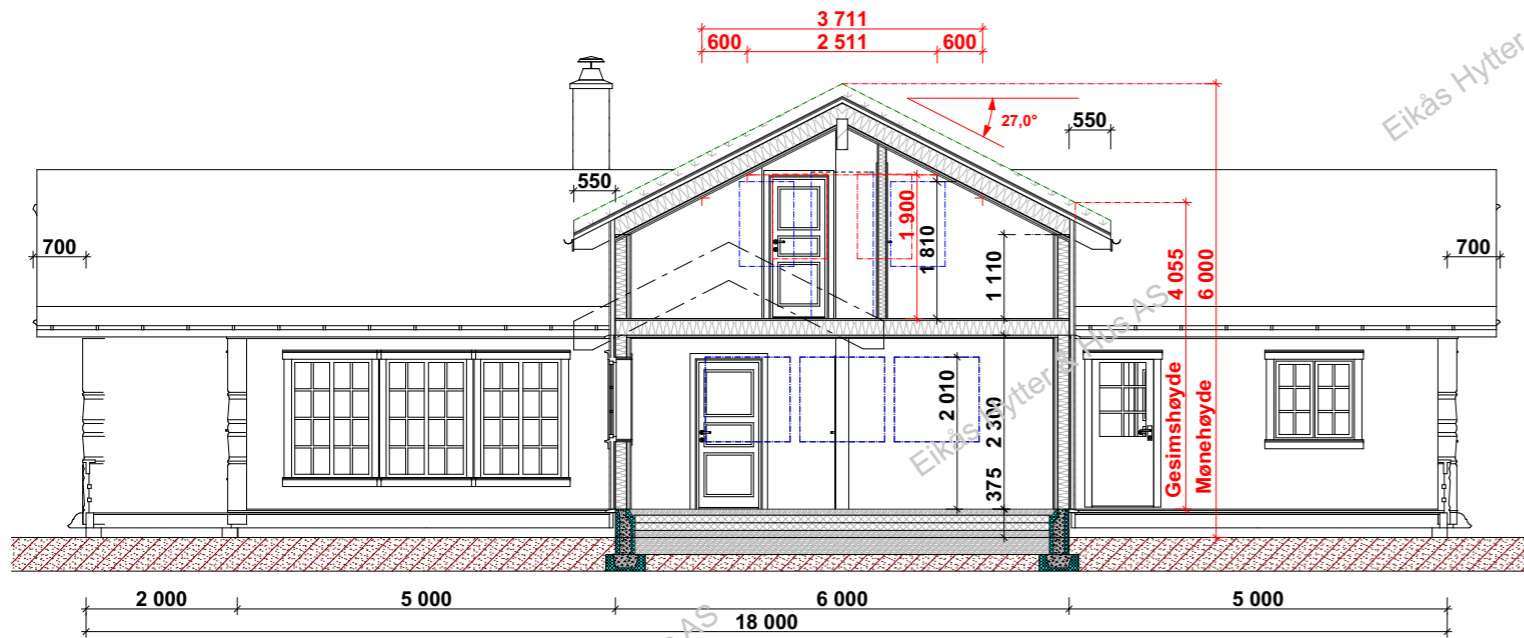

**Snitt B-B**

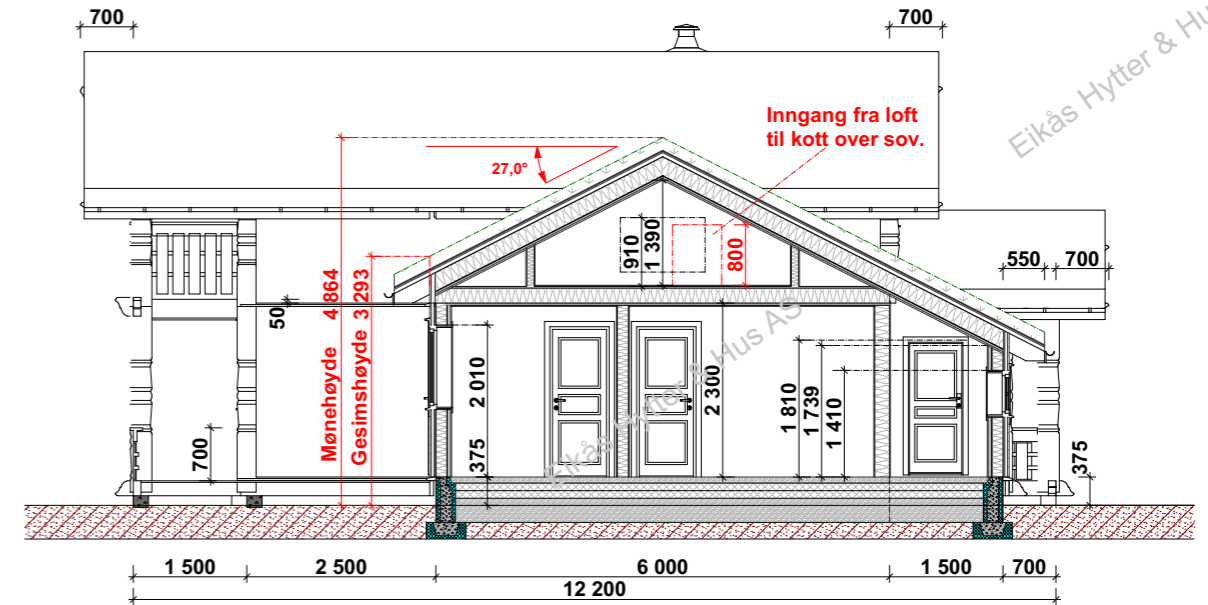

**Snitt A-A**



**EIKÅS HYTTER & HUS**  
Tlf:38 34 95 00 - Faks:38 34 95 01 www.eikas.no

Tittakshaver:  
**Eikås Hytter & Hus AS**  
Eiken  
4596 Eiken

Byggeadresse:  
--

BYA: 154.5 m <sup>2</sup>	BRA: 166.9 m <sup>2</sup>	Isol.BRA: 137.4 m <sup>2</sup>	Gnr./Bnr.: -
Dato: 18.11.9	Rev.nr: 00.EE	Rev.Dato: --,--,--	Tegnet av: E.Egeland
Prosjektnr.: <b>T-19082</b>			Dato arb.tegning: 00.00.00
			Tegningsnr.: 5
Tegning: <b>Snitt</b>			Målestokk: <b>1:100</b>
			Areal tak: 221.0 m <sup>2</sup>