



EIKÅS HYTTTER & HUS


Tlf:38 34 95 00 - Faks:38 34 95 01 www.eikas.no

Tiltakshaver:


Eikas Hytter & Hus

Byggeadresse:


BYA:	174.3 m ²	BRA:	188.6 m ²	Isol.BRA:	150.0 m ²	Gnr./Bnr.:	--/--	
Dato:	13.09.18	Rev.nr.:	04.ES	Rev.Dato:	13.12.18	Tegnet av:	E.Egeland	
Prosjektnr.:	T-18076						Dato arb.tegning	00.00.00
Tegning:	Perspektiv						Tegningsnr.:	1
							Målestokk:	1:46,67
							Areal tak:	240 m ²

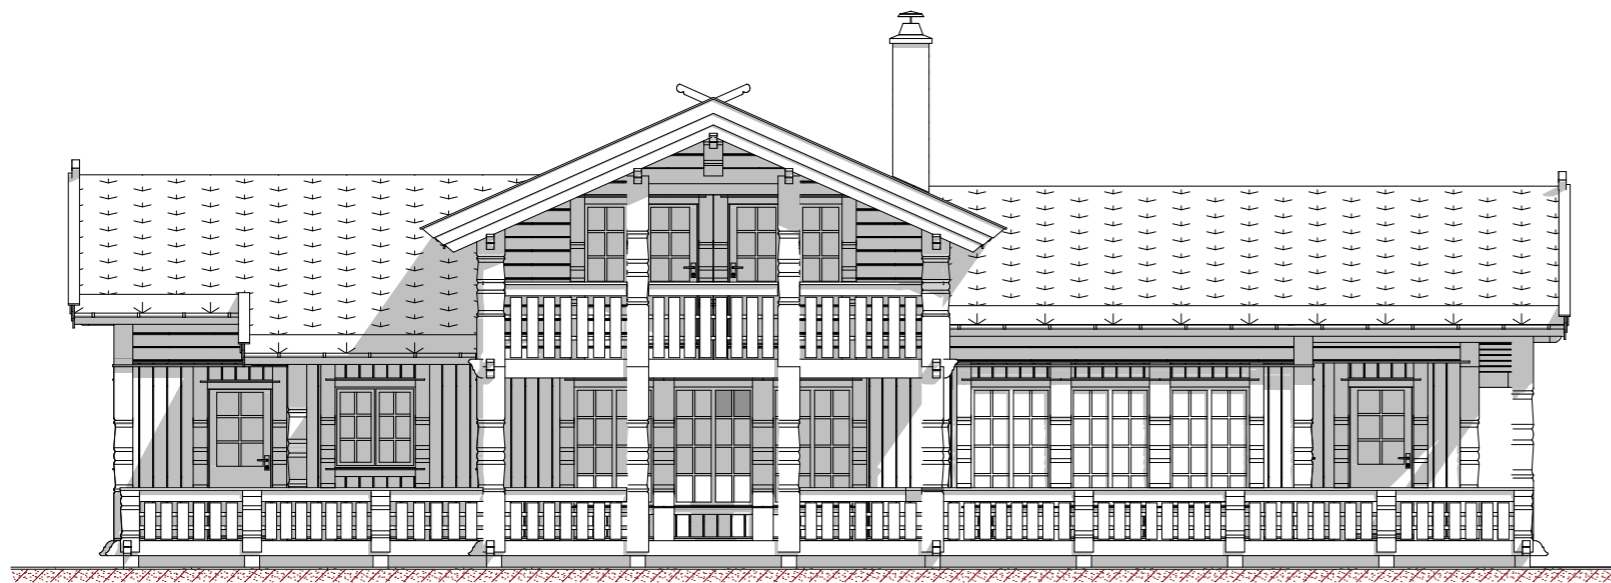

Fasade mot Vest

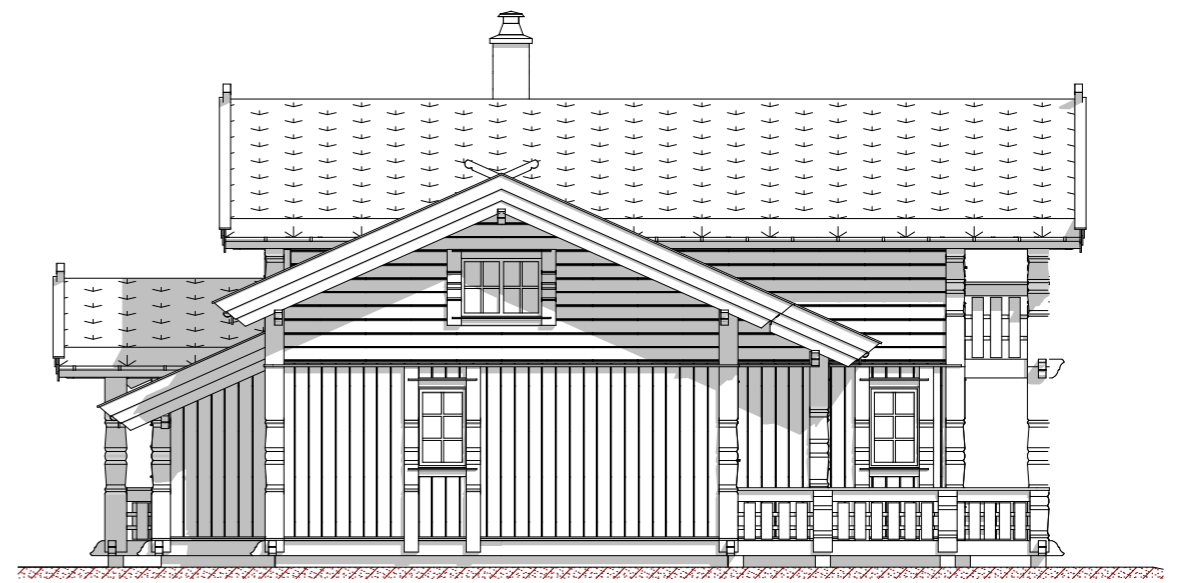

Fasade mot Nord

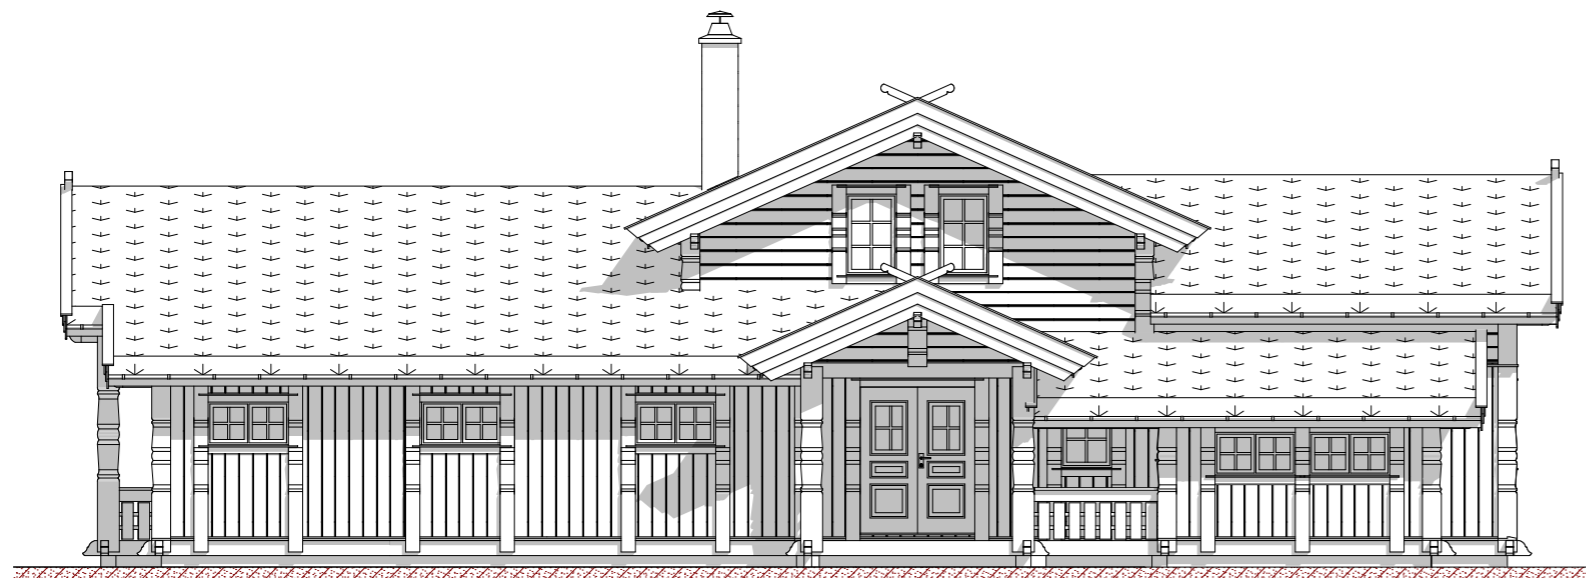

Fasade mot Øst



Fasade mot Sør




EIKÅS HYTTTER & HUS
Tlf:38 34 95 00 - Faks:38 34 95 01 www.eikas.no

Tittakhaber:
Eikås Hytter & Hus

Byggeadresse:

BYA:	174.3 m ²	BRA:	188.6 m ²	Isol.BRA:	150.0 m ²	Gnr./Bnr.:	--/--	
Dato:	13.09.18	Rev.nr.:	04.ES	Rev.Dato:	13.12.18	Tegnet av:	E.Egeland	
Prosjektnr.:	T-18076						Dato arb.tegning	00.00.00
Tegning:	Fasader						Tegningsnr.:	2
						Målestokk:	1:100	
						Areal tak:	240 m ²	

Hovedplan

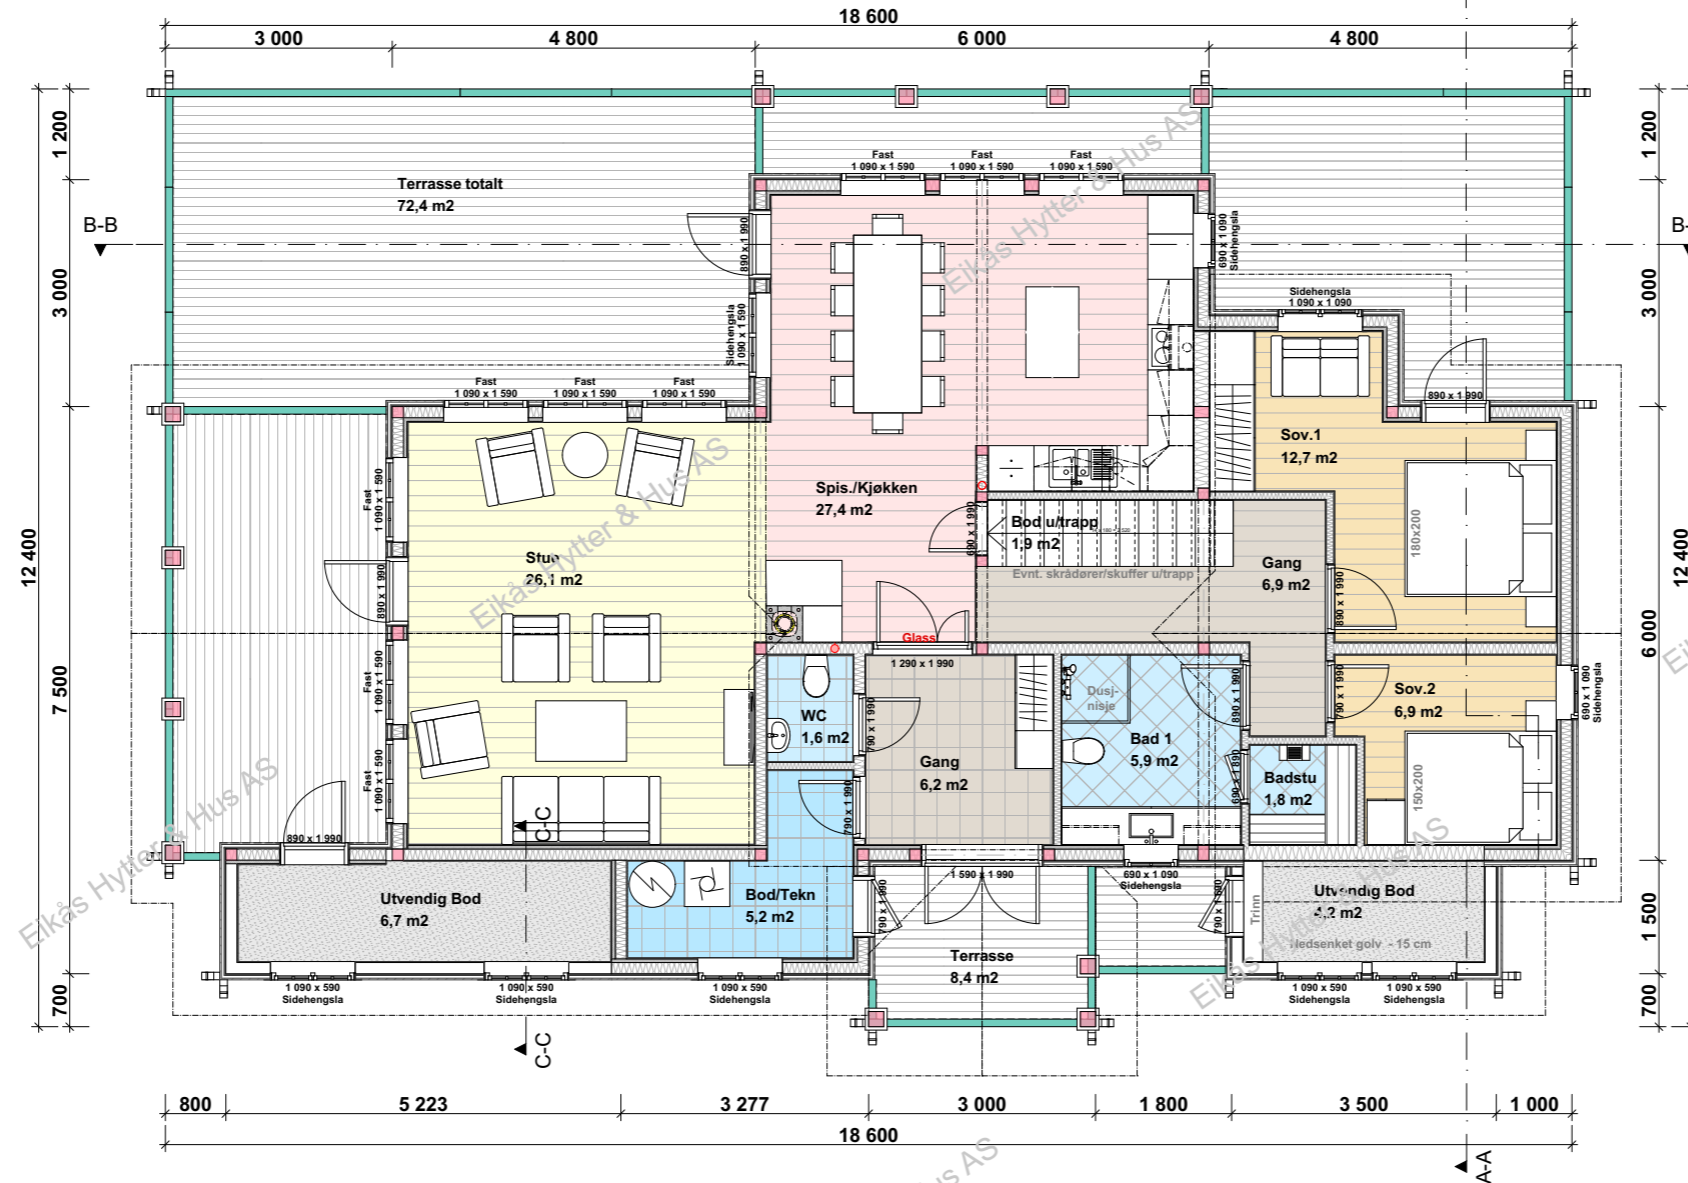

BRA.1.Et.: 143.1 m²
BRA.2.Et.: 45.5 m²
BRA.Tot.: 188.6 m²


ISO.BRA.1.Et.: 108.7 m²
ISO.BRA.2.Et.: 41.3 m²
ISO.BRA.Tot.: 150.0 m²



EIKÅS HYTTER & HUS
 Tlf:38 34 95 00 - Faks:38 34 95 01 www.eikas.no

Tittakshaver:			
Eikås Hytter & Hus			
Byggeadresse:			
BYA:	BRA:	Isol.BRA:	Gnr./Bnr.:
174.3 m ²	188.6 m ²	150.0 m ²	---/---
Dato:	Rev.nr.:	Rev.Dato:	Tegnet av:
13.09.18	04.ES	13.12.18	E.Egeland
Prosjektnr.:			Dato arb.tegning
T-18076			00.00.00
			Tegningsnr.:
Tegning:			Målestokk:
Hovedplan			1:100
			Areal tak:
			240 m ²

Loftsplan

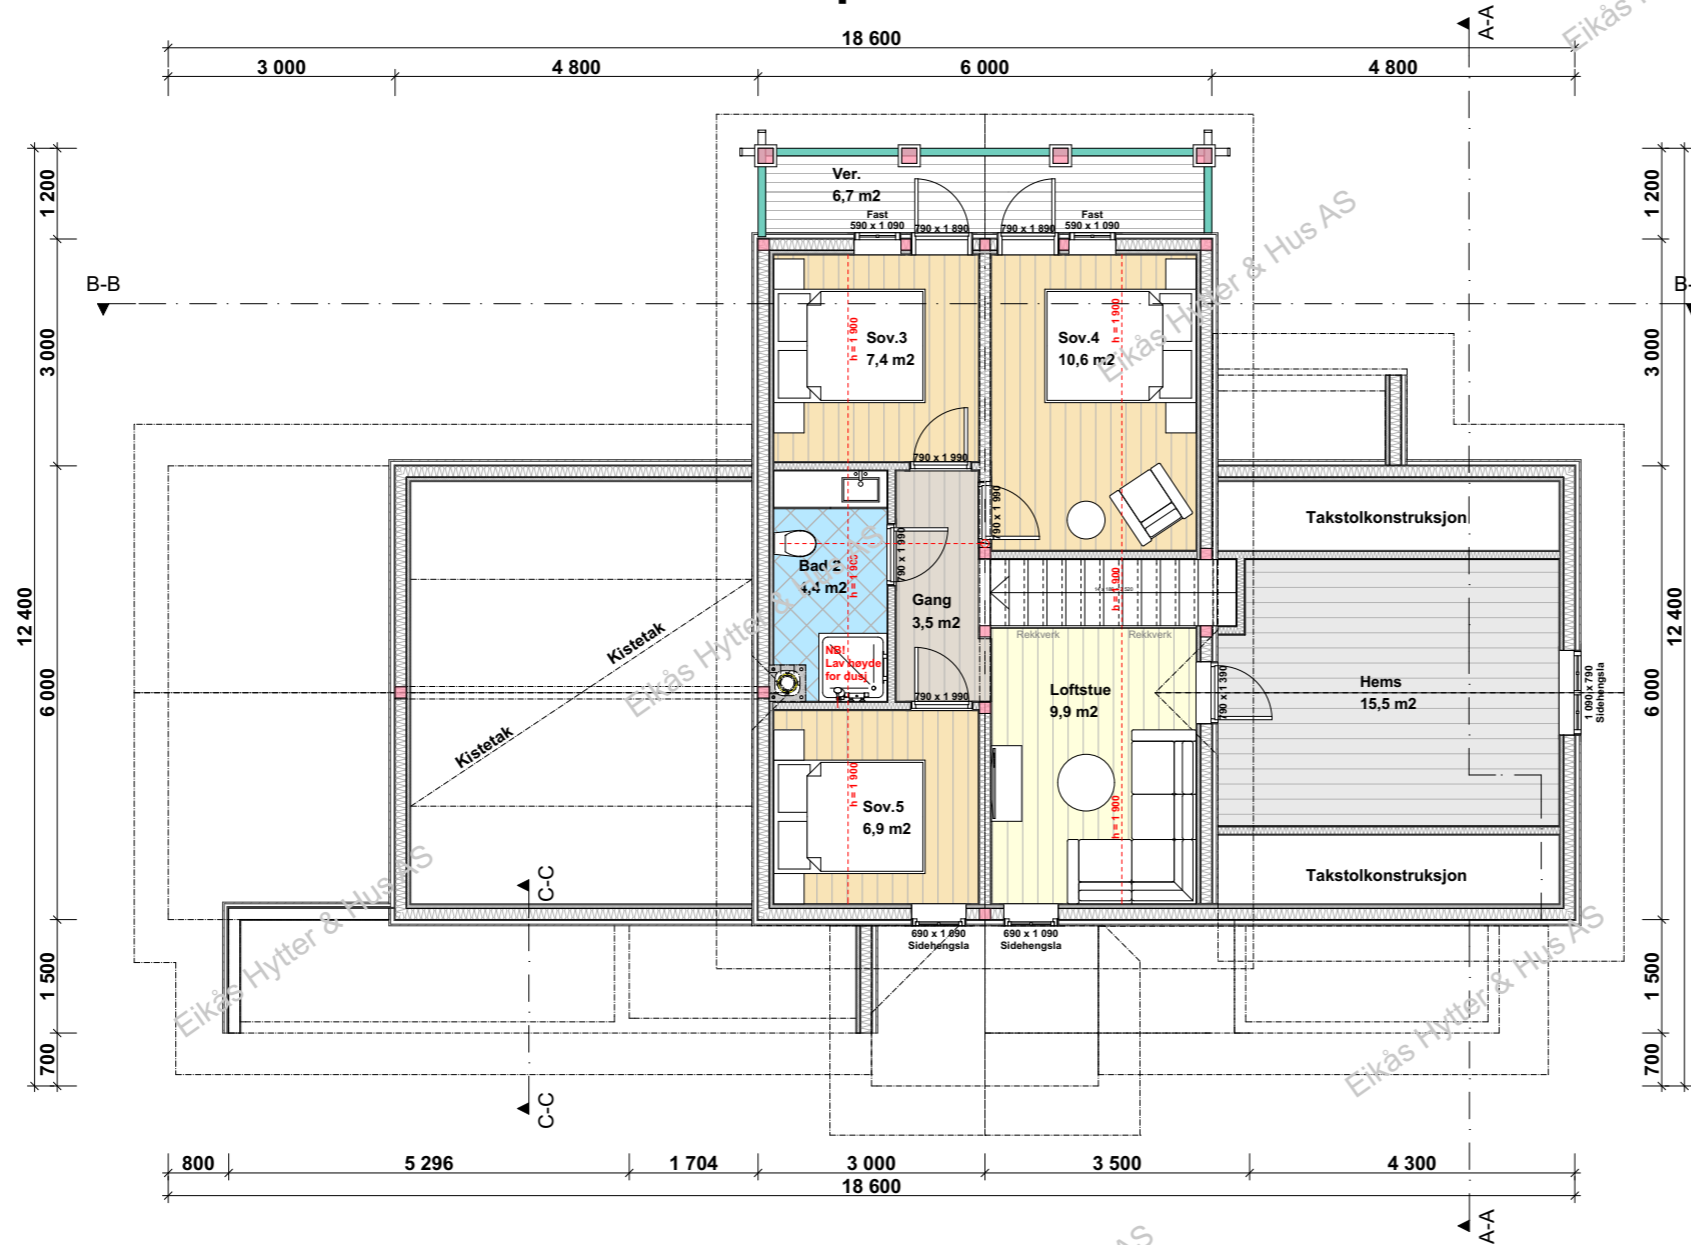


EIKÅS HYTTER & HUS
Tlf:38 34 95 00 - Faks:38 34 95 01 www.eikas.no


Tittakhaber:
Eikås Hytter & Hus

Byggeadresse:


BYA:	174.3 m ²	BRA:	188.6 m ²	Isol.BRA:	150.0 m ²	Gnr./Bnr.:	--/--	
Dato:	13.09.18	Rev.nr.:	04.ES	Rev.Dato:	13.12.18	Tegnet av:	E.Egeland	
Prosjektnr.:	T-18076						Dato arb.tegning:	00.00.00
Tegning:	Loftsplan						Tegningsnr.:	4
							Målestokk:	1:100
							Areal tak:	240 m ²

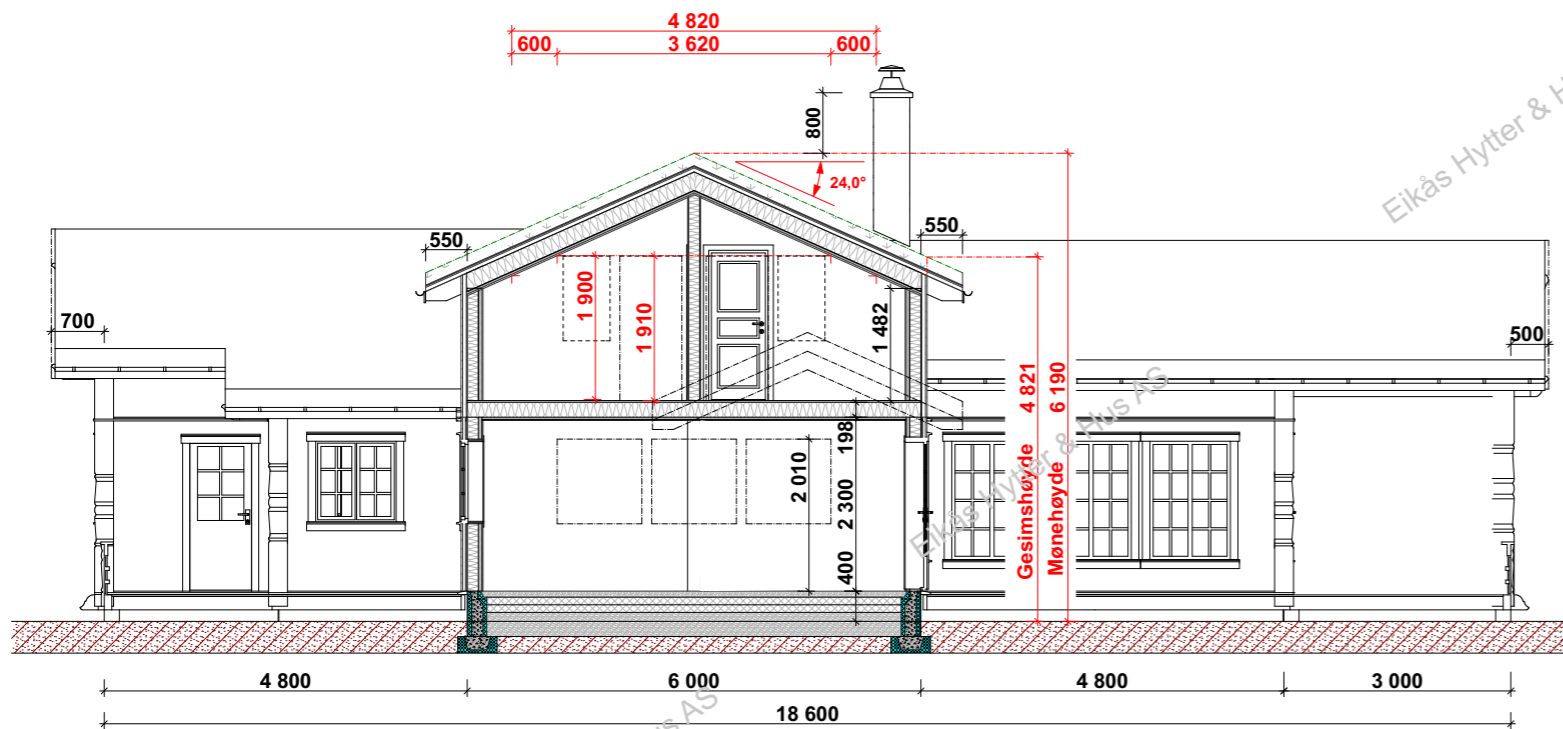

Snitt B-B

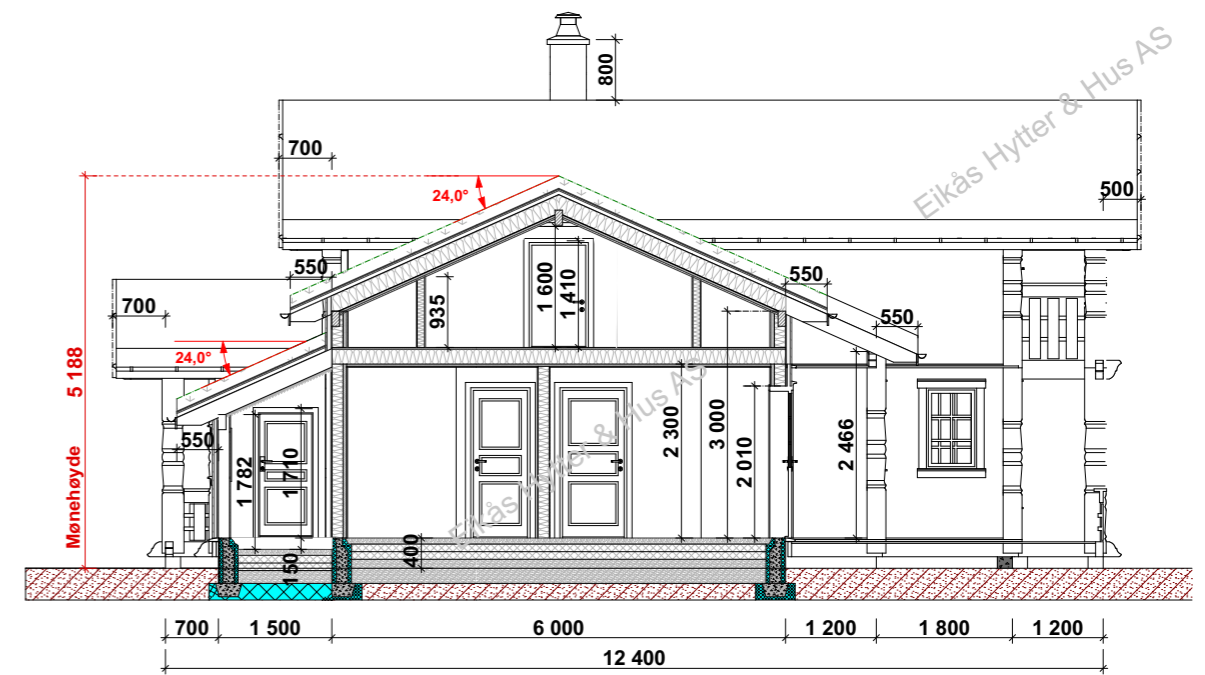

Snitt A-A

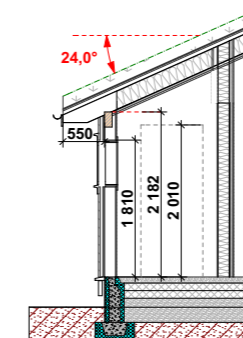

Snitt C-C



EIKÅS HYTTER & HUS
Tlf:38 34 95 00 - Faks:38 34 95 01 www.eikas.no

Tittakshaver:
Eikås Hytter & Hus

Byggeadresse:

BYA:	174.3 m ²	BRA:	188.6 m ²	Isol.BRA:	150.0 m ²	Gnr./Bnr.:	---/---
Dato:	13.09.18	Rev.nr.:	04.ES	Rev.Dato:	13.12.18	Tegnet av:	E.Egeland

Prosjektnr.: **T-18076**
Dato arb.tegning: 00.00.00
Tegningsnr.: 5

Tegning: **Snitt**
Målestokk: **1:100**
Areal tak: 240 m²