



EIKÅS HYTTER & HUS

Tlf:38 34 95 00 - Faks:38 34 95 01 www.eikas.no


Tiltakshaver:

Eikås Hytter & Hus AS


--

Byggeadresse:

BYA: 179.7 m ²	BRA: 308.3 m ²	Isol.BRA: 308.3 m ²	Gnr./Bnr.: ---
Dato: 02.05.19	Rev.nr: 01.ES	Rev.Dato: 13.05.19	Tegnet av: E.Stakkeland
Prosjektnr.: T-19037			Dato arb.legning: 00.00.00
Tegning: Perspektiv			Tegningsnr.: 1
			Målestokk: Areal tak: 248 m ²

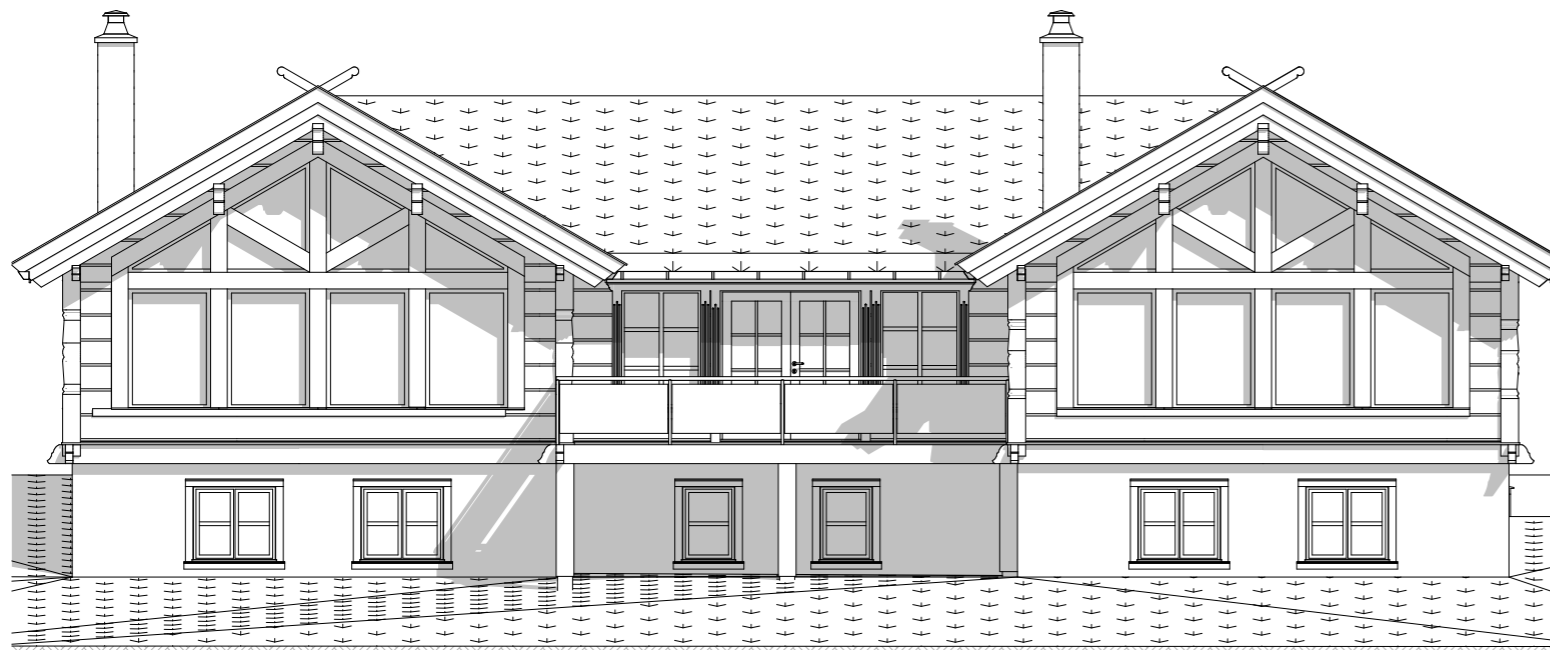

Fasade mot:

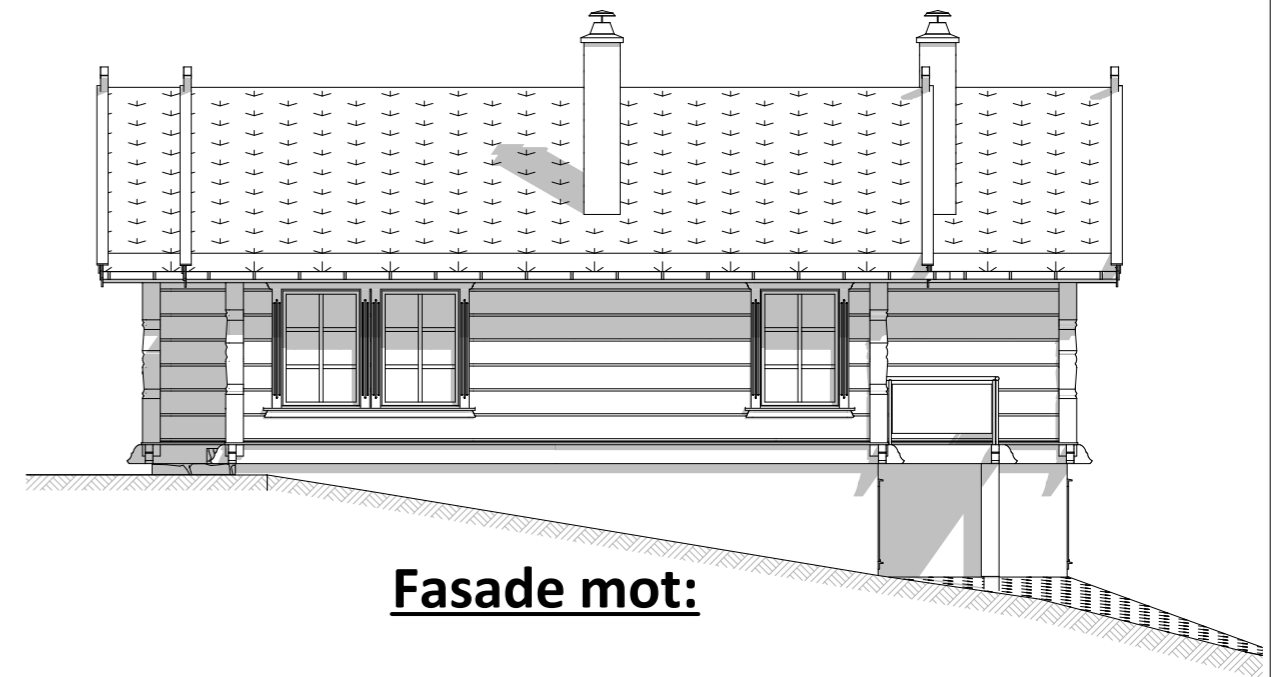

Fasade mot:



Fasade mot:



Fasade mot:




EIKÅS HYTTER & HUS
Tlf:38 34 95 00 - Faks:38 34 95 01 www.eikas.no

Tittakhaber:
Eikås Hytter & Hus AS
-
--

Byggeadresse:

BYA:	179.7 m ²	BRA:	308.3 m ²	Isol.BRA:	308.3 m ²	Gnr./Bnr.:	---
Dato:	02.05.19	Rev.nr.:	01.ES	Rev.Dato:	13.05.19	Tegnet av:	E.Stakkeland
Prosjektnr.:	T-19037			Dato arb.tegning	00.00.00		
Tegning:	Fasader			Tegningsnr.:	2		
				Målestokk:	1:100		
				Areal tak:	248 m ²		

Kjellerplan

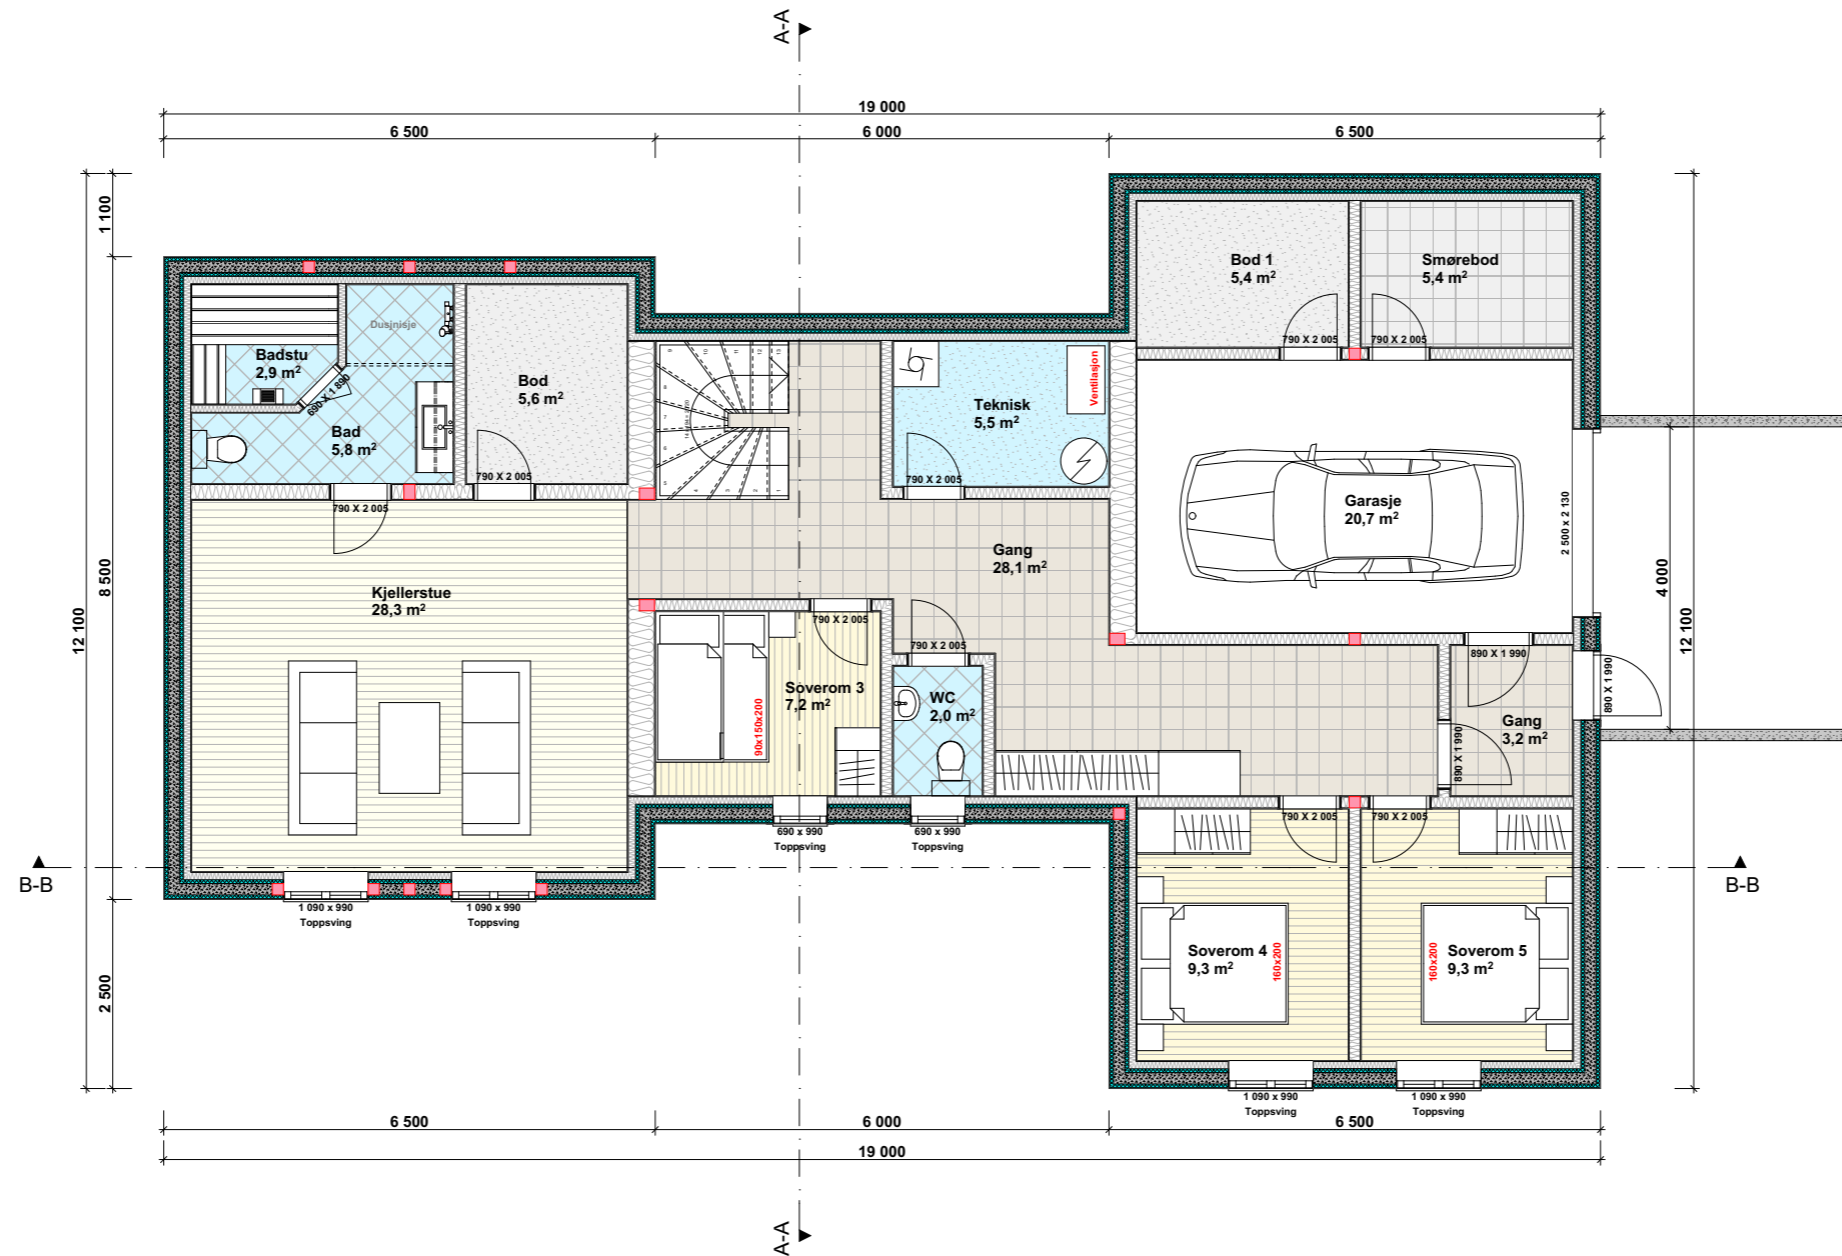

EIKÅS HYTTER & HUS
Tlf:38 34 95 00 - Faks:38 34 95 01 www.eikas.no

Tittakshaver:


Eikas Hytter & Hus AS

--

Byggeadresse:

BYA:	179.7 m ²	BRA:	308.3 m ²	Isol.BRA:	308.3 m ²	Gnr./Bnr.:	---	
Dato:	02.05.19	Rev.nr.:	01.ES	Rev.Dato:	13.05.19	Tegnet av:	E.Stakkeland	
Prosjektnr.:	T-19037						Dato arb.legning:	00.00.00
Tegning:	Kjellerplan						Tegningsnr.:	3
							Målestokk:	
							Areal tak:	248 m ²

Hovedplan

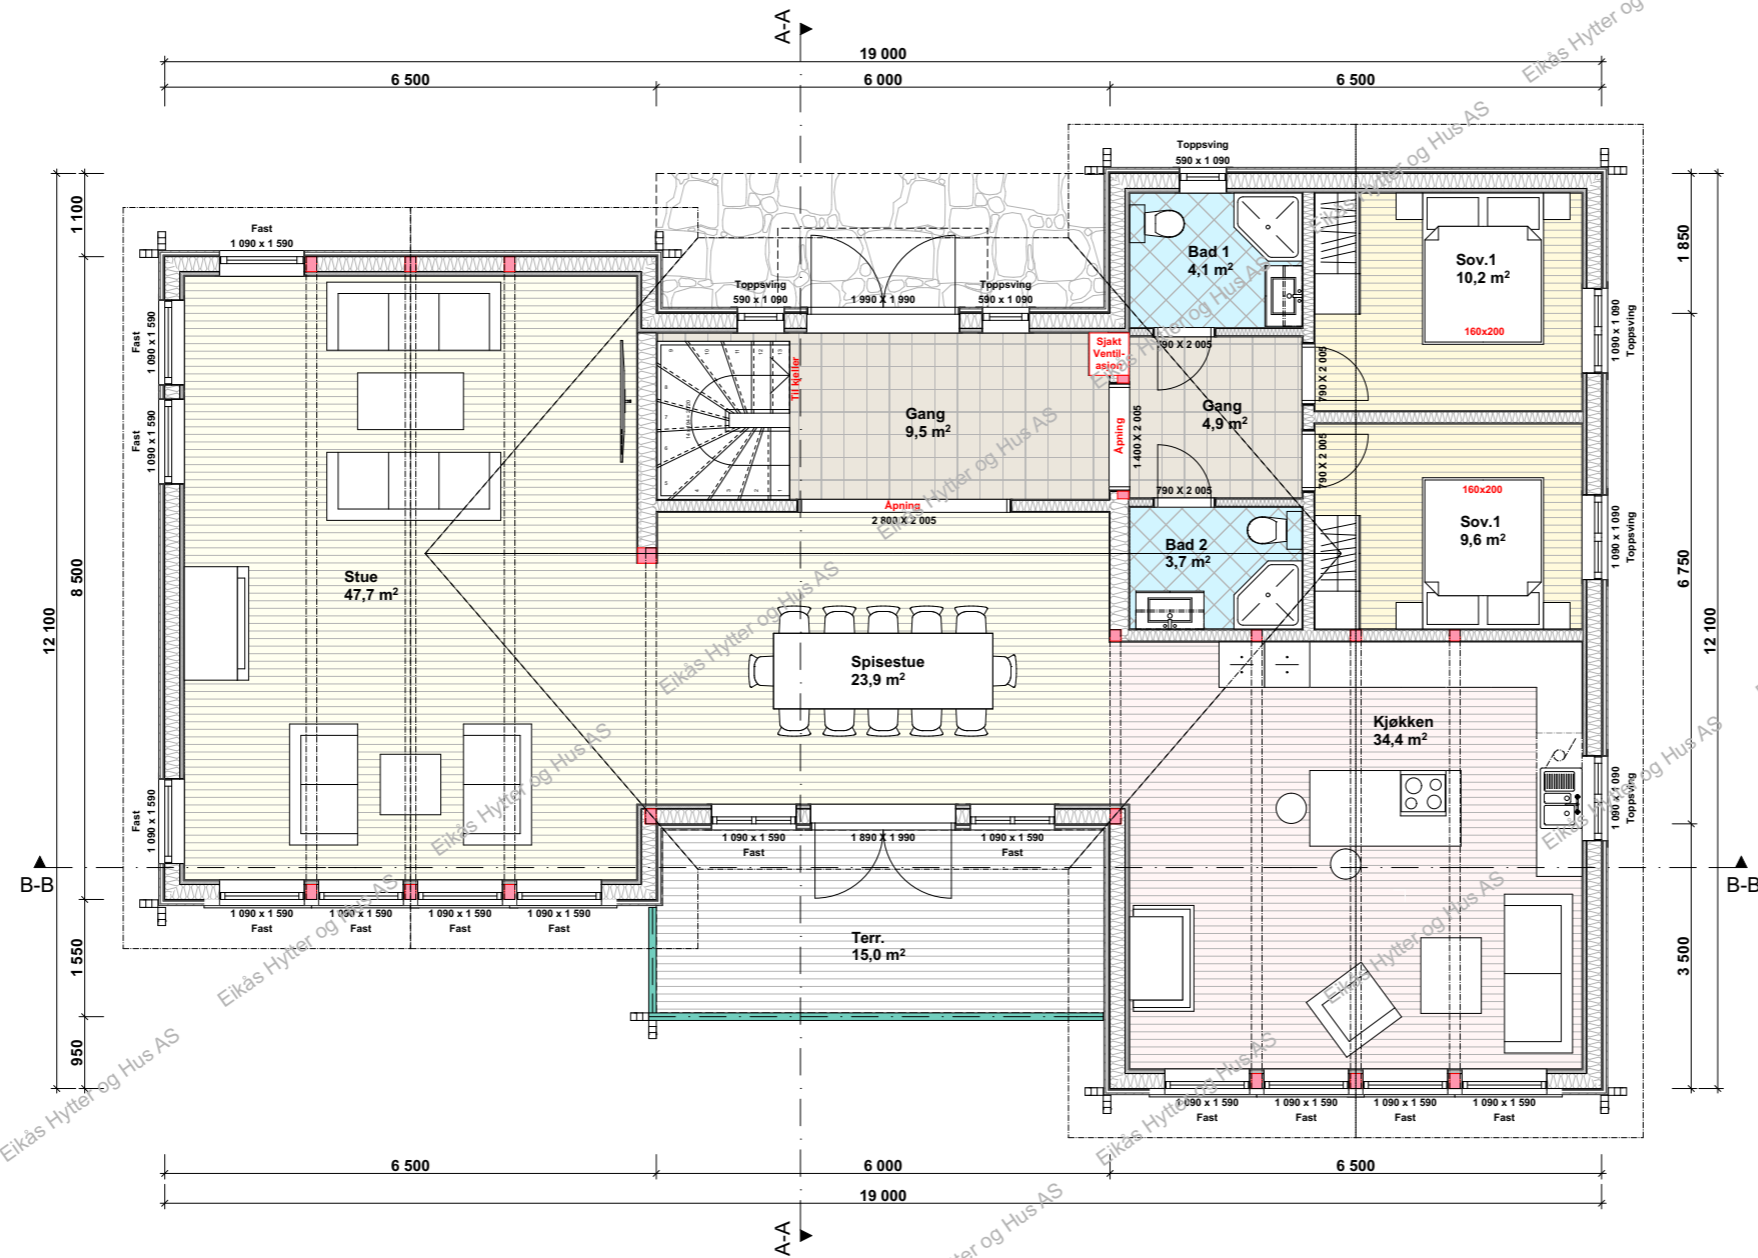

BRA. 1.etg.: 157.7 m²
BRA.U.etg.: 150.6 m²
BRA.Tot.: 308.3 m²


ISO.BRA. 1.etg.: 157.7m²
ISO.BRA.U.etg.: 150.6 m²
ISO.BRA.Tot.: 308.3 m²



EIKÅS HYTTER & HUS
 Tlf:38 34 95 00 - Faks:38 34 95 01 www.eikas.no

Tittakhaber:			
Eikas Hytter & Hus AS			
-			
-			
Byggeadresse:			
BYA:	BRA:	Isol.BRA:	Gnr./Bnr.:
179.7 m ²	308.3 m ²	308.3 m ²	---
Dato:	Rev.nr:	Rev.Dato:	Tegnet av:
02.05.19	01.ES	13.05.19	E.Stakkeland
Prosjektnr.:			Dato arb.legning
T-19037			00.00.00
Tegningsnr.:			Tegningsnr.:
4			4
Tegning:			Målestokk:
Hovedplan			1:100
Areal tak:			248 m ²

Loftsplan

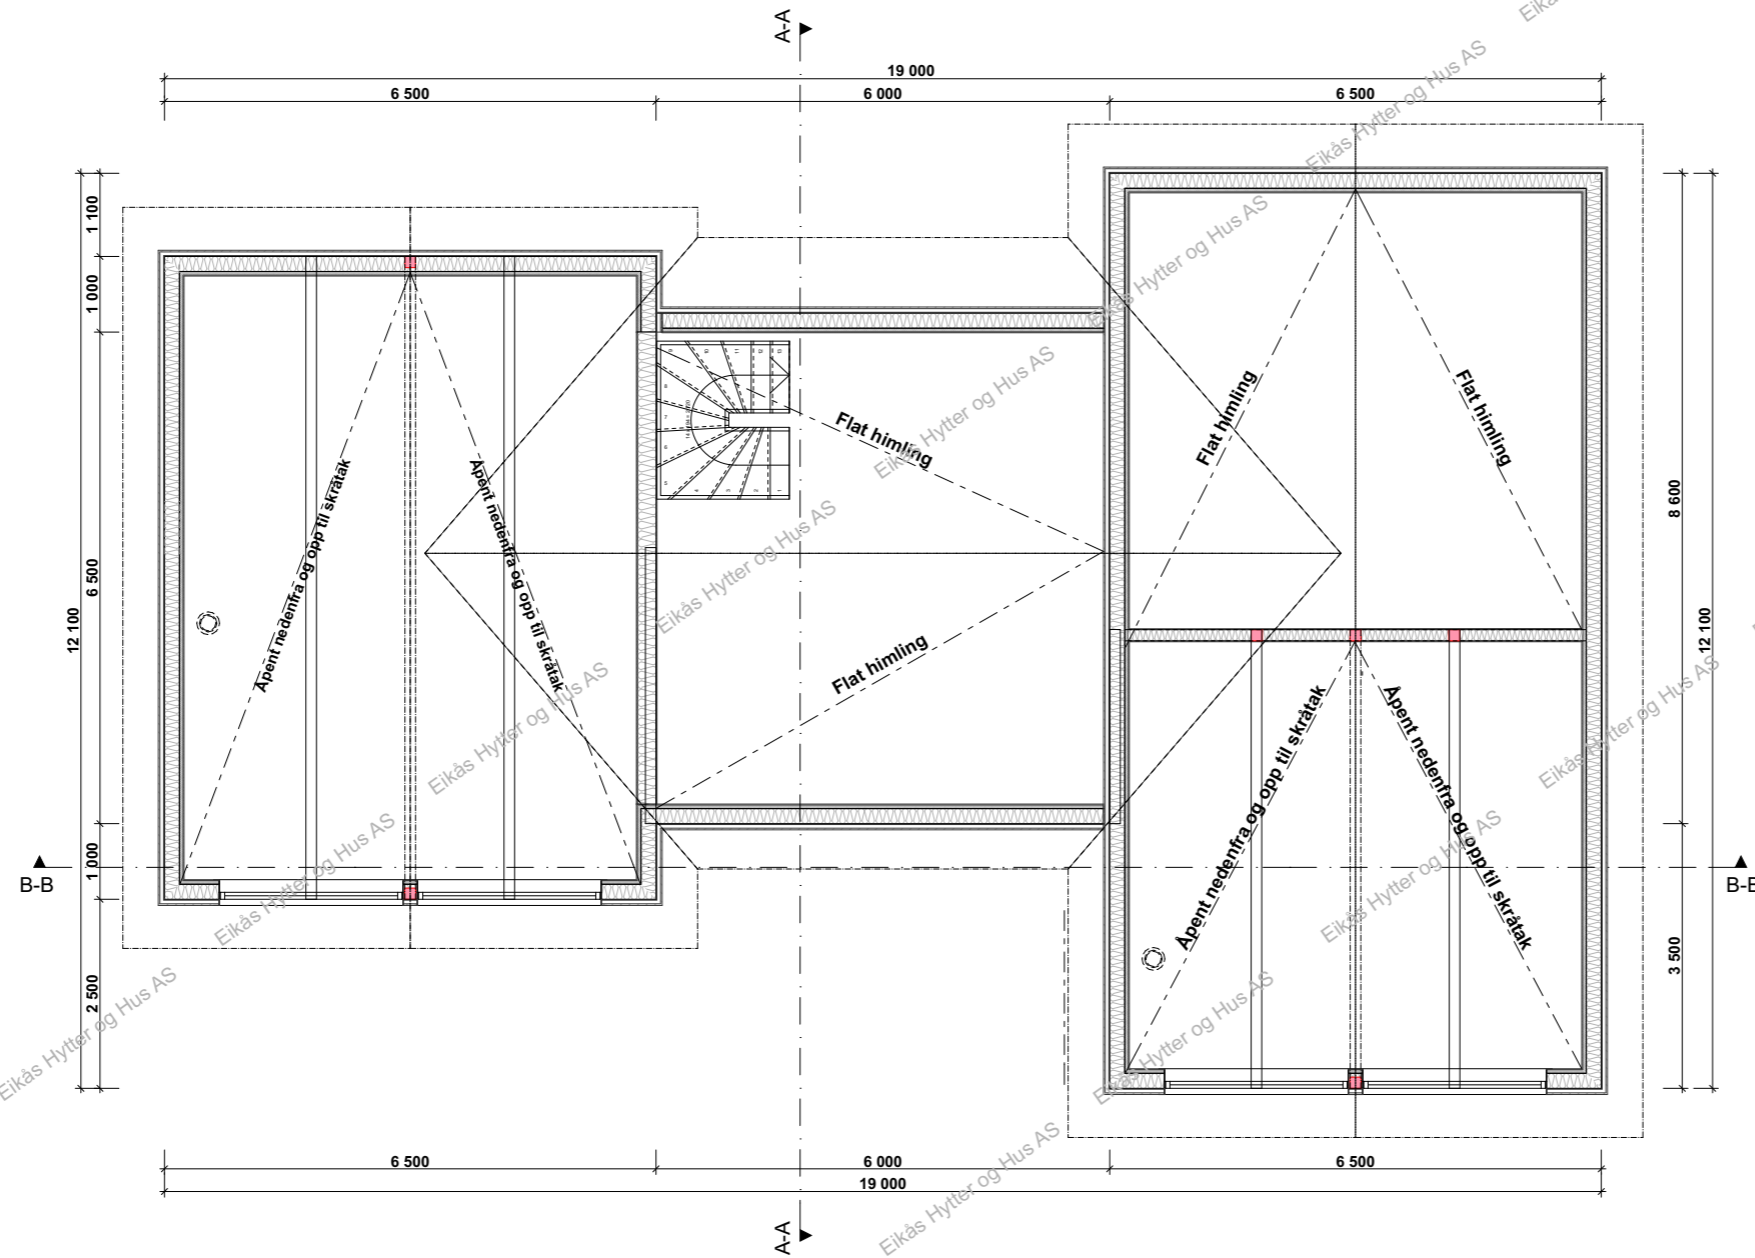

EIKÅS HYTTER & HUS

Tlf:38 34 95 00 - Faks:38 34 95 01 www.eikas.no

Tiltakshaver:


Eikås Hytter & Hus AS

-


--

Byggeadresse:

BYA:	179.7 m ²	BRA:	308.3 m ²	Isol.BRA:	308.3 m ²	Gnr./Bnr.:	---	
Dato:	02.05.19	Rev.nr.:	01.ES	Rev.Dato:	13.05.19	Tegnet av:	E.Stakkeland	
Prosjektnr.:	T-19037						Dato arb.tegning:	00.00.00
Tegning:	Loftsplan						Tegningsnr.:	5
							Målestokk:	1:100
							Areal tak:	248 m ²

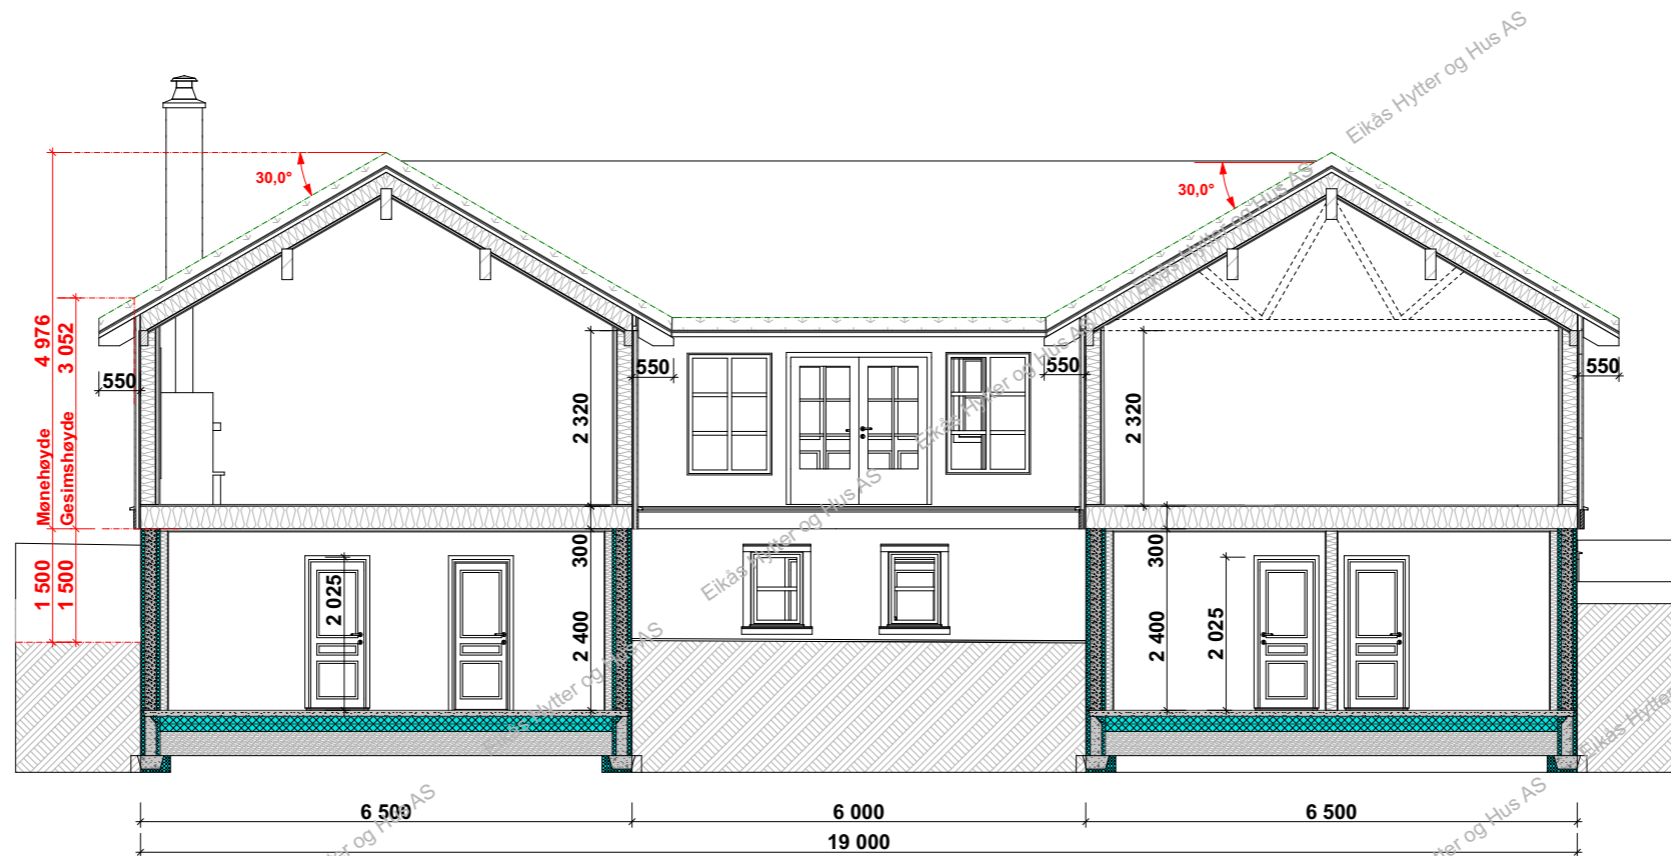

Snitt B-B

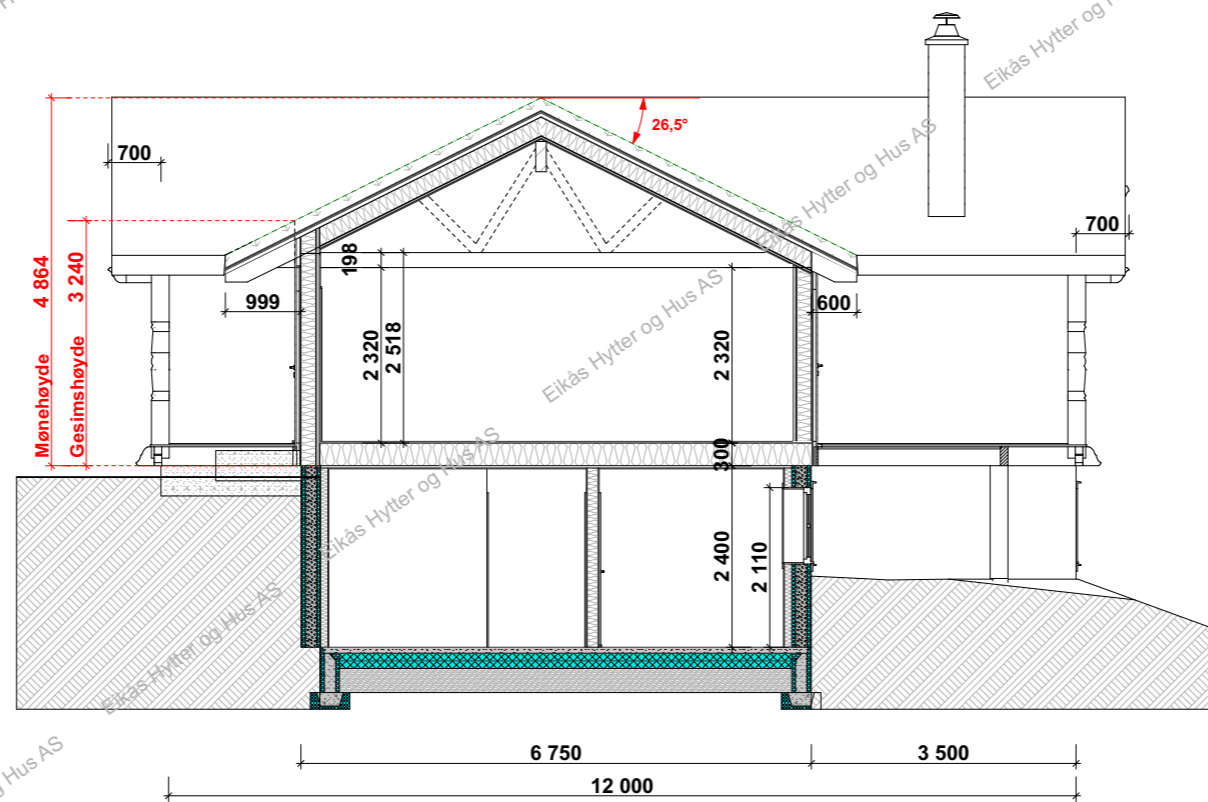

Snitt A-A



EIKÅS HYTTER & HUS
Tlf:38 34 95 00 - Faks:38 34 95 01 www.eikas.no

Tiltakshaver:

Eikås Hytter & Hus AS

Byggeadresse:

BYA:	179.7 m ²	BRA:	308.3 m ²	Isol.BRA:	308.3 m ²	Gnr./Bnr.:	---	
Dato:	02.05.19	Rev.nr.:	01.ES	Rev.Dato:	13.05.19	Tegnet av:	E.Stakkeland	
Prosjektnr.:	T-19037						Dato arb.tegning:	00.00.00
Tegning:	Snitt						Tegningsnr.:	6
							Målestokk:	1:100
							Areal tak:	248 m ²