



EIKÅS HYTTER & HUS

Tlf: 38 34 95 00 - mail: eikas@eikas.no - www.eikas.no

Tilakshaver..


Eikås Hytter & Hus AS

Byggeadresse:


BYA.1.et.:	BRA.1.et.:	ISOL.BRA.1.et.:	
149.7m ²	132.1m ²	121.5m ²	
BYA.2.et.:	BRA.2.et.:	ISOL.BRA.1.et.:	
50.4m ²	28.4m ²	28.4m ²	
BYA.U.et.:	BRA.U.et.:	ISOL.BRA.U.et.:	
-	-	-	
BYA.Garasje.:	BRA.Garasje.:	ISOL.BRA.Garasje.:	
-	-	-	
BYA.:	BRA.:	Opv.areas.:	Gnr./Bnr.:
149.7m ²	160.5m ²	149.9m ²	Gnr./Bnr.
Dato.:	Rev.nr.:	Rev.dato.:	Tegnet av.:
13.02.23	R0.ES	XX.XX.XX	ES
Prosjektr.:			Dato arb.tegn.:
T-23005			XX.XX.XX
			Tegningsnr.:
			1
			Målestokk:
			Areal tak.:
			214.0m ²




Fasade 1

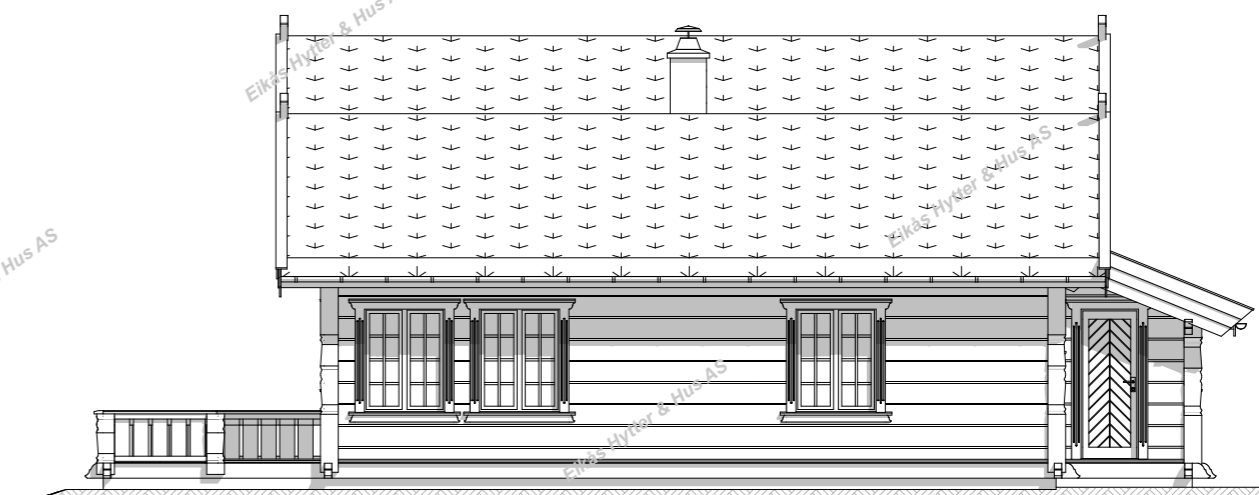

Fasade 2

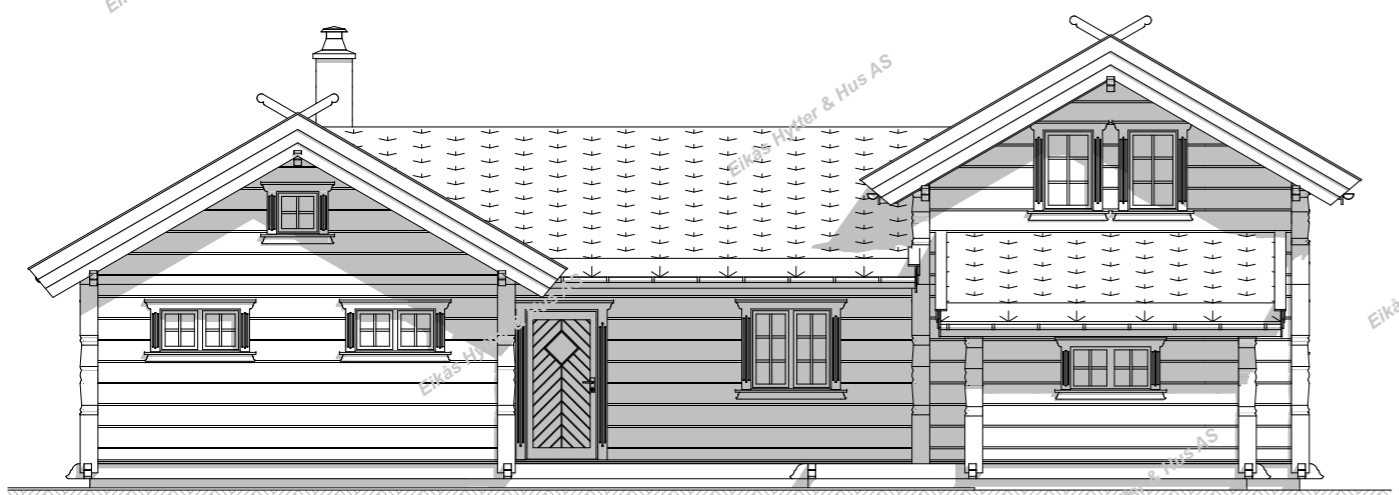

Fasade 3

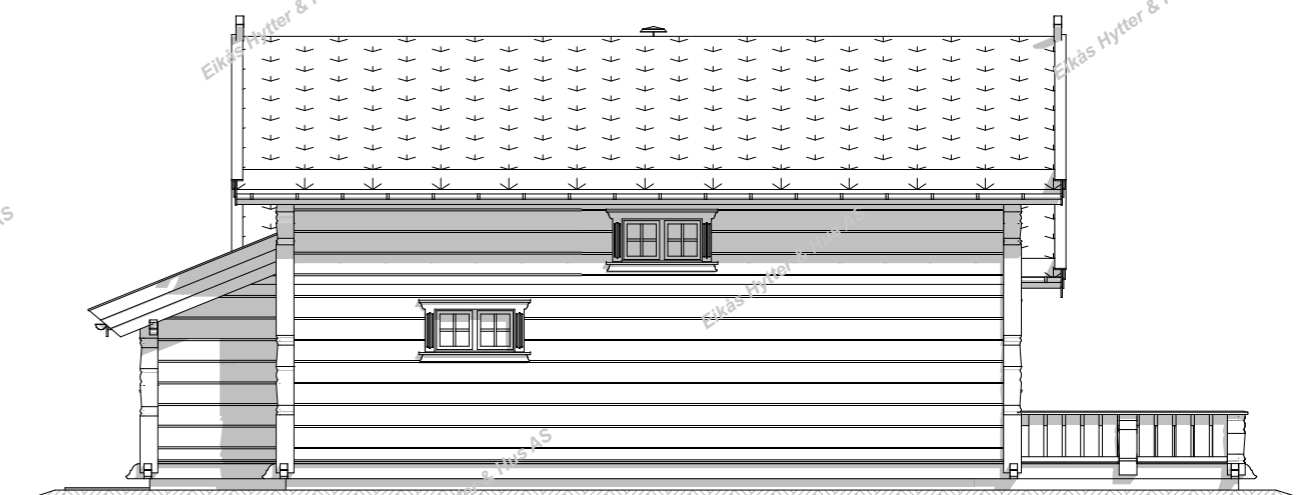

Fasade 4




EIKÅS HYTTER & HUS

Tlf: 38 34 95 00 - mail: eikas@eikas.no - www.eikas.no

Titelshaver:
Eikås Hytter & Hus AS

Bygadresse:			
BYA 1.et:	BRA 1.et:	ISOL_BRA 1.et:	
149.7m ²	132.1m ²	121.5m ²	
BYA 2.et:	BRA 2.et:	ISOL_BRA 1.et:	
50.4m ²	28.4m ²	28.4m ²	
BYA U.et:	BRA U.et:	ISOL_BRA U.et:	
-	-	-	
BYA Garasje:	BRA Garasje:	ISOL_BRA Garasje:	
-	-	-	
BYA:	BRA:	Opv. areal:	Gnr./Bnr.:
149.7m ²	160.5m ²	149.9m ²	Gnr./Bnr.
Dato:	Rev.nr.:	Rev.dato:	Tegnet av.:
13.02.23	R0.ES	XX.XX.XX	ES
Prosjektnr.:	Dato arb.tegn.:		
T-23005	XX.XX.XX		
Tegningsnr.:	Målestokk:		
2	1:100		
Tegning:	Areal tak:		
Fasader	214.0m ²		

Hovedplan

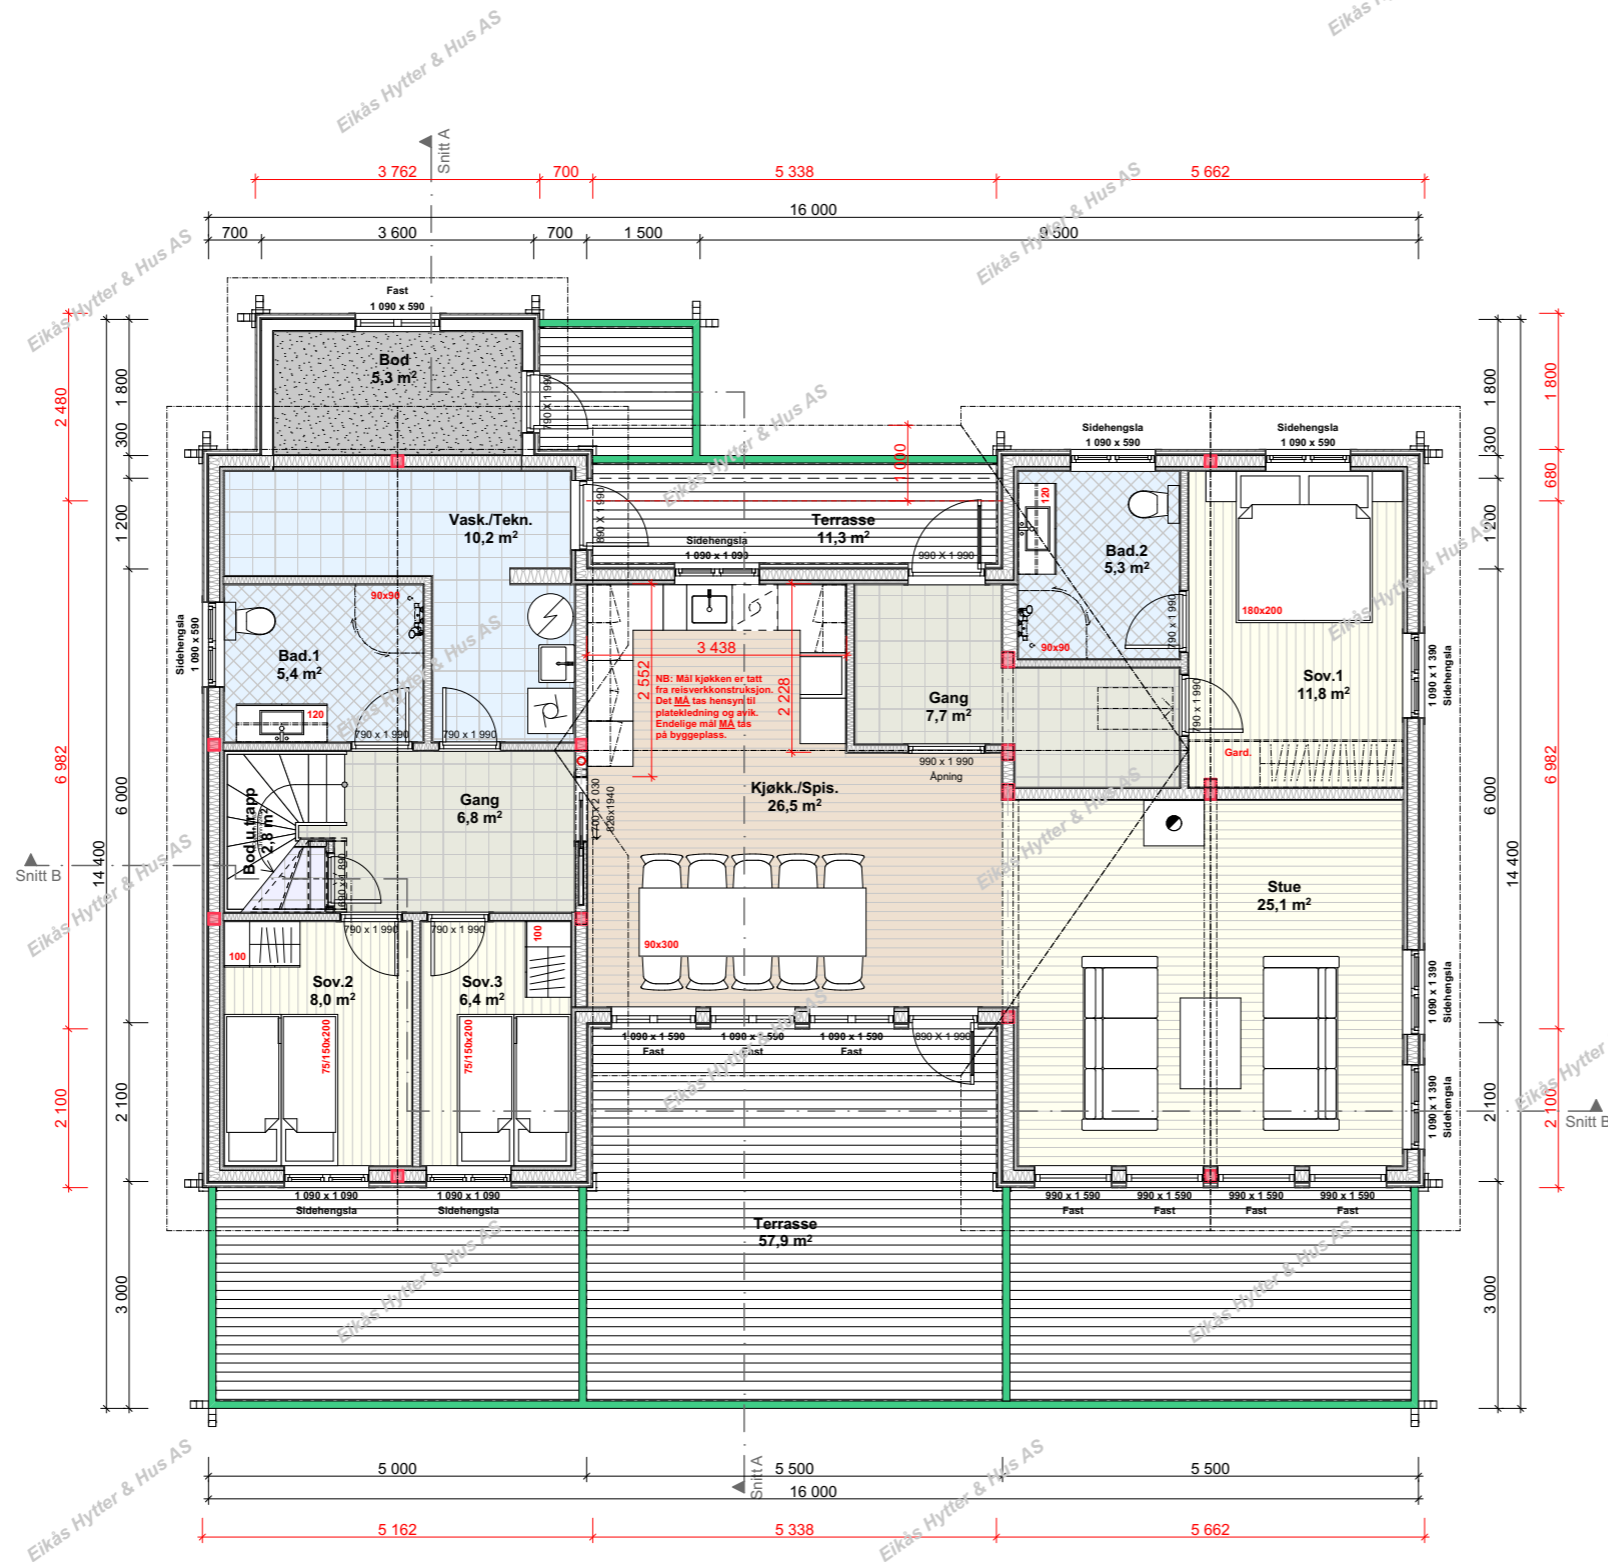

EIKÅS HYTTER & HUS

Tlf: 38 34 95 00 - mail: eikas@eikas.no - www.eikas.no

Tilakshaver..

Eikås Hytter & Hus AS

Byggeadresse:


BYA.1.et:	BRA.1.et:	ISOL.BRA.1.et:
149.7m ²	132.1m ²	121.5m ²
BYA.2.et:	BRA.2.et:	ISOL.BRA.1.et:
50.4m ²	28.4m ²	28.4m ²
BYA.U.et:	BRA.U.et:	ISOL.BRA.U.et:
-	-	-
BYA.Garasje:	BRA.Garasje:	ISOL.BRA.Garasje:
-	-	-

BYA:	BRA:	Opv.areasl:	Gnr./Bnr.:
149.7m ²	160.5m ²	149.9m ²	Gnr./Bnr.
Dato:	Rev.nr.:	Rev.dato:	Tegnet av.:
13.02.23	R0.ES	XX.XX.XX	ES

Prosjektnr.:	Dato arb.tegn.:
T-23005	XX.XX.XX
Tegningsnr.:	
3	

Tegning:	Målestokk:
Hovedplan	1:100
	Areal tak:
	214.0m ²

Loftsplan

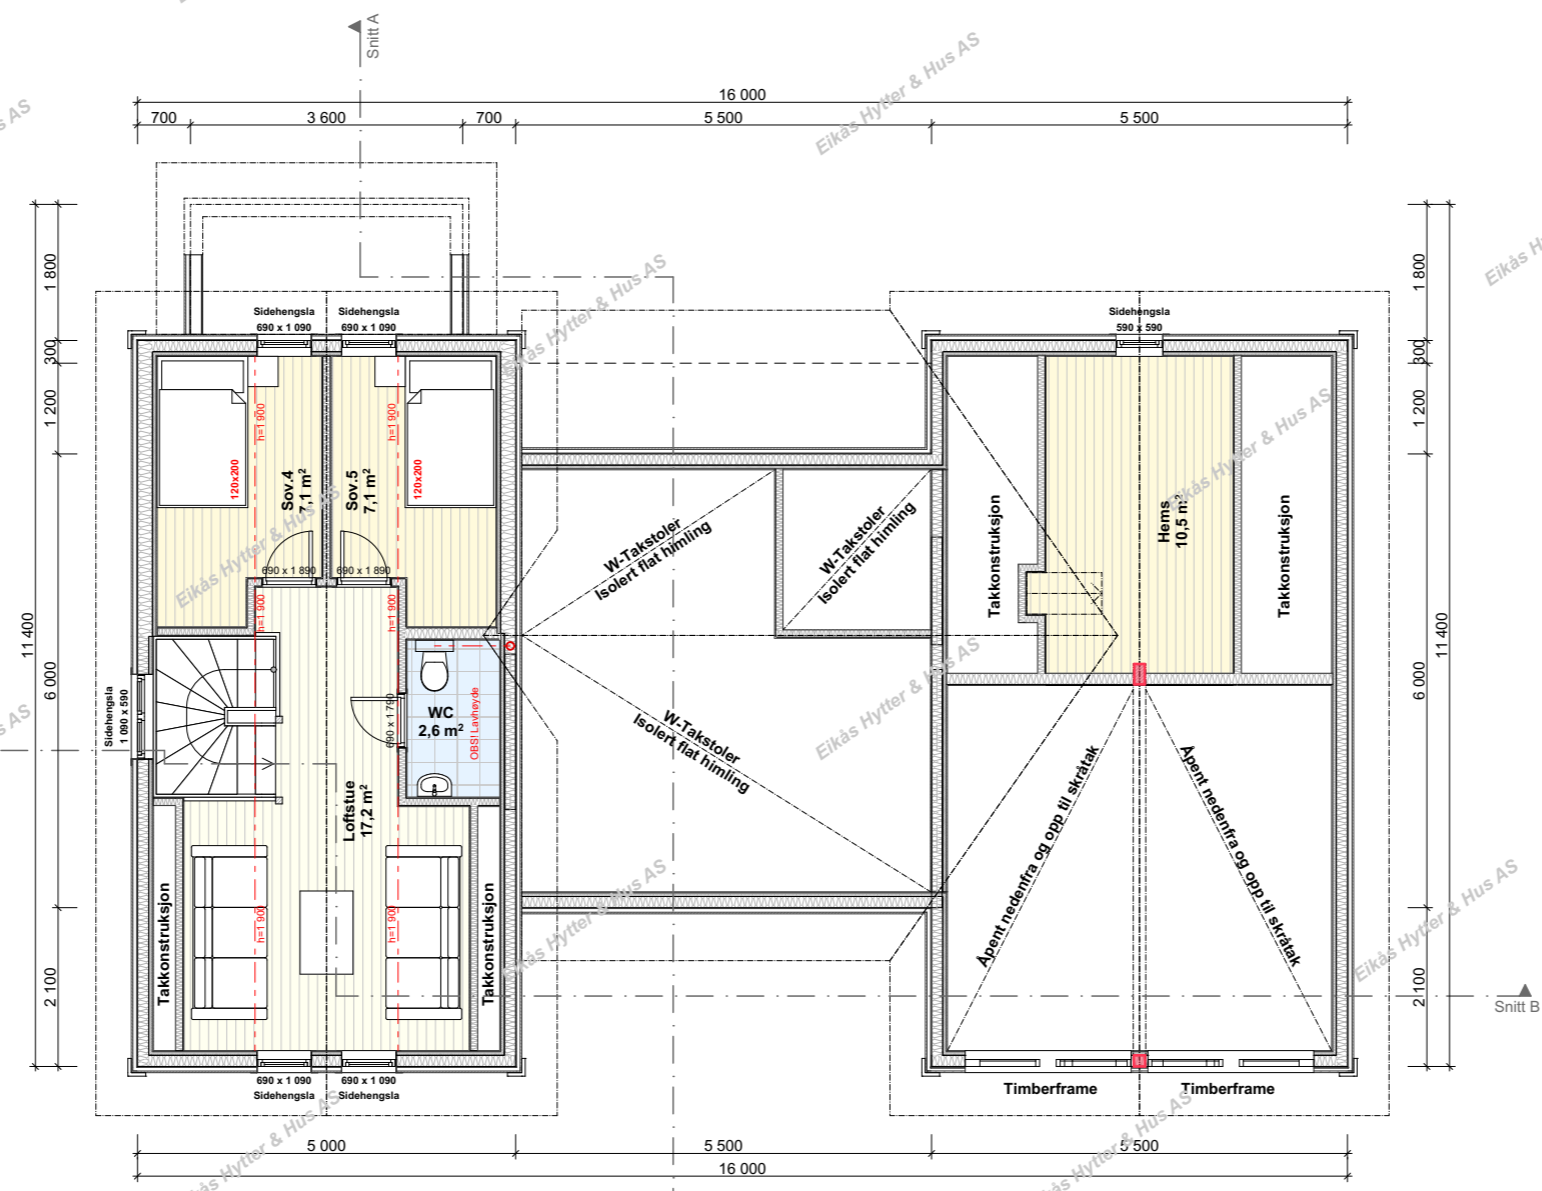


EIKÅS HYTTER & HUS

Tlf: 38 34 95 00 - mail: eikas@eikas.no - www.eikas.no


Titelshaver:
Eikås Hytter & Hus AS

Byggeadresse:

BYA 1.et.:	BRA 1.et.:	ISOL_BRA 1.et.:	
149.7m ²	132.1m ²	121.5m ²	
BYA 2.et.:	BRA 2.et.:	ISOL_BRA 1.et.:	
50.4m ²	28.4m ²	28.4m ²	
BYA.U.et.:	BRA.U.et.:	ISOL_BRA.U.et.:	
-	-	-	
BYA.Garasje.:	BRA.Garasje.:	ISOL_BRA.Garasje.:	
-	-	-	
BYA:	BRA:	Opv. areal.:	Gnr./Bnr.:
149.7m ²	160.5m ²	149.9m ²	Gnr./Bnr.
Dato:	Rev.nr.:	Rev.dato:	Tegnet av.:
13.02.23	R0.ES	XX.XX.XX	ES
Prosjektnr.:	Dato arb.tegn.:		
T-23005	XX.XX.XX		
Tegningsnr.:	Målestokk:		
4	1:100		
Tegning:	Areal tak.:		
Loftsplan	214.0m ²		

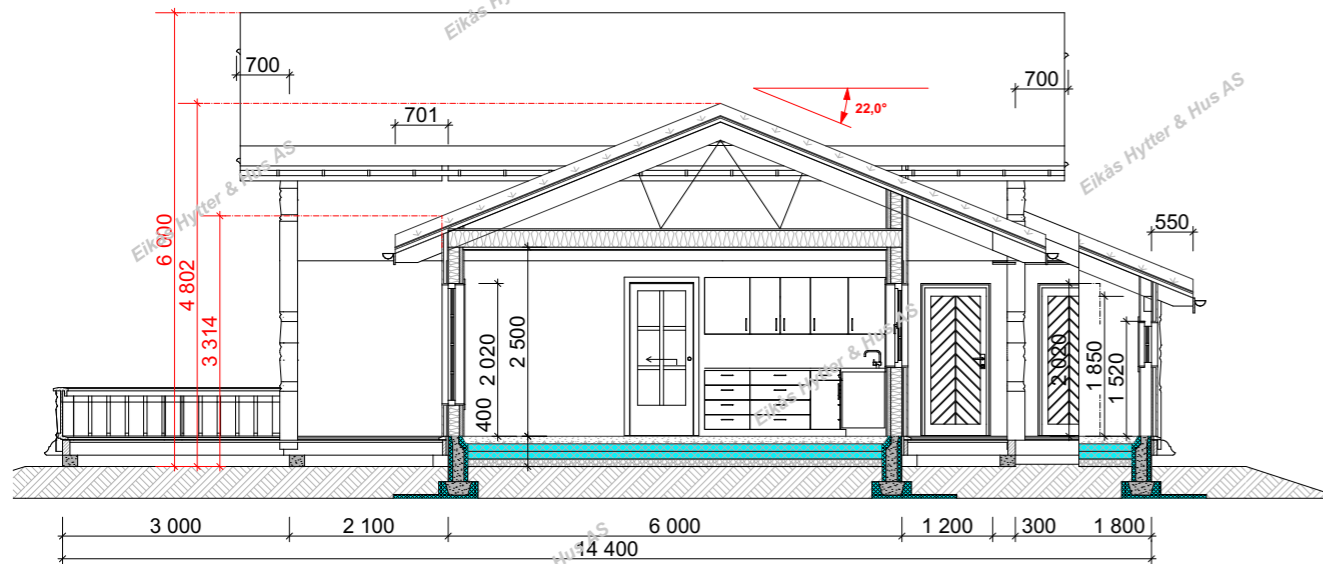

Snitt A-A

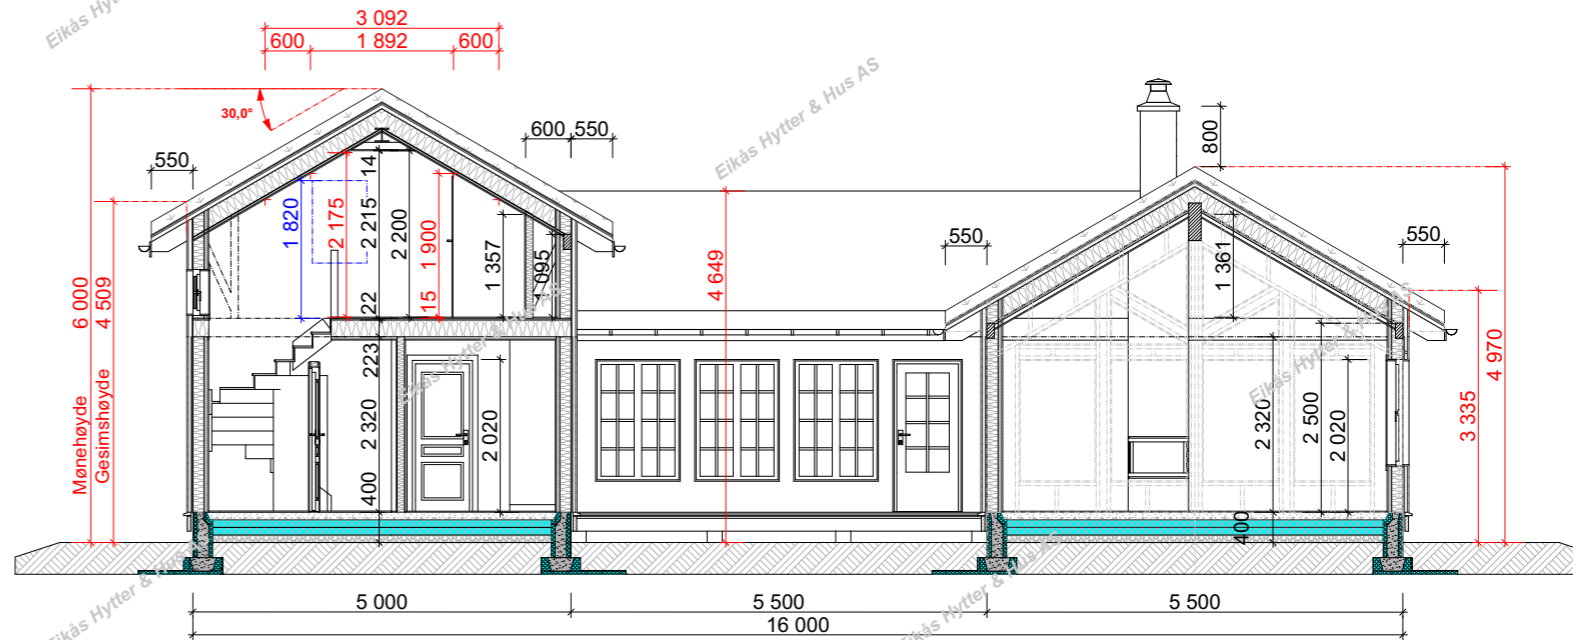

Snitt B-B



EIKÅS HYTTER & HUS

Tlf: 38 34 95 00 - mail: eikas@eikas.no - www.eikas.no

Tilakshaver..

Eikås Hytter & Hus AS

Byggeadresse:

BYA 1.et.:	BRA 1.et.:	ISOL_BRA 1.et.:
149.7m ²	132.1m ²	121.5m ²
BYA 2.et.:	BRA 2.et.:	ISOL_BRA 1.et.:
50.4m ²	28.4m ²	28.4m ²
BYA U.et.:	BRA U.et.:	ISOL_BRA U.et.:
-	-	-
BYA Garasje.:	BRA Garasje.:	ISOL_BRA Garasje.:
-	-	-

BYA:	BRA:	Opv. areal.:	Gnr./Bnr.:
149.7m ²	160.5m ²	149.9m ²	Gnr./Bnr.

Dato:	Rev.nr.:	Rev.dato:	Tegnet av.:
13.02.23	R0.ES	XX.XX.XX	ES

Prosjektnr.:	Dato arb. tegn.:
T-23005	XX.XX.XX

Tegning:	Målestokk:
Snitt	1:100

Areal tak.:
214.0m ²