



EIKÅS HYTTER & HUS


Tlf:38 34 95 00 - Faks:38 34 95 01 www.eikas.no

Tiltakshaver:

Eikås Hytter & Hus AS

Byggeadresse:


BYA:	146,8 m ²	BRA:	129,8 m ²	Isol.BRA:	125,5 m ²	Gnr./Bnr.:		
Dato:	14.03.23	Rev.nr.:	04.ES	Rev.Dato:	05.05.23	Tegnet av:	JF/OH	
Prosjektnr.:	T-23013						Dato arb.tegning	00.00.00
Tegning:	Perspektiv						Tegningsnr.:	1
							Målestokk:	
							Areal tak:	204 m ²

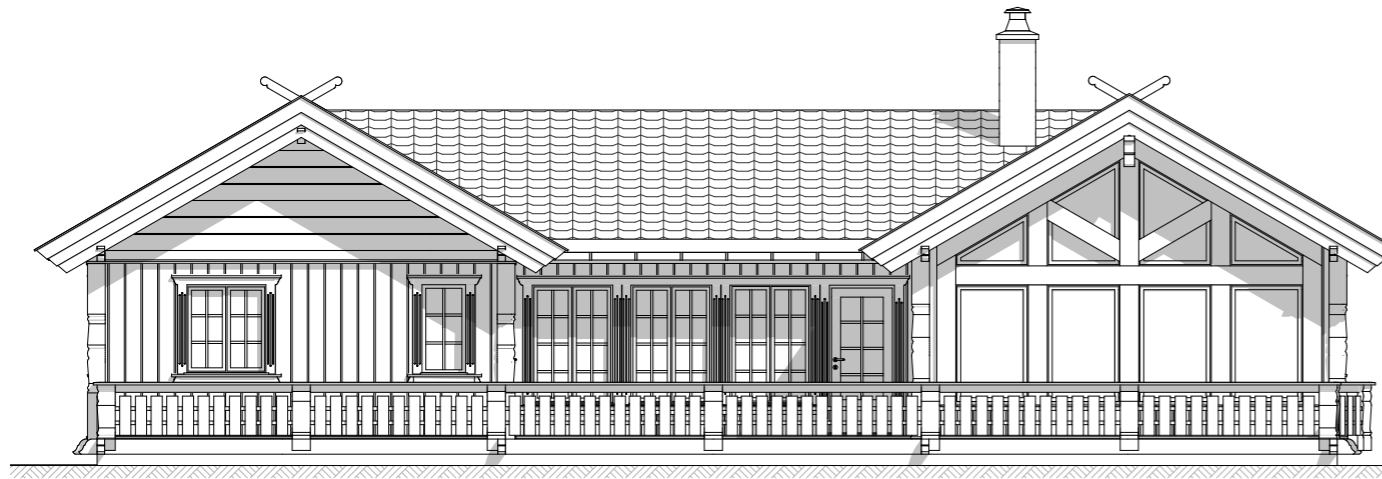

Fasade mot:



Fasade mot:

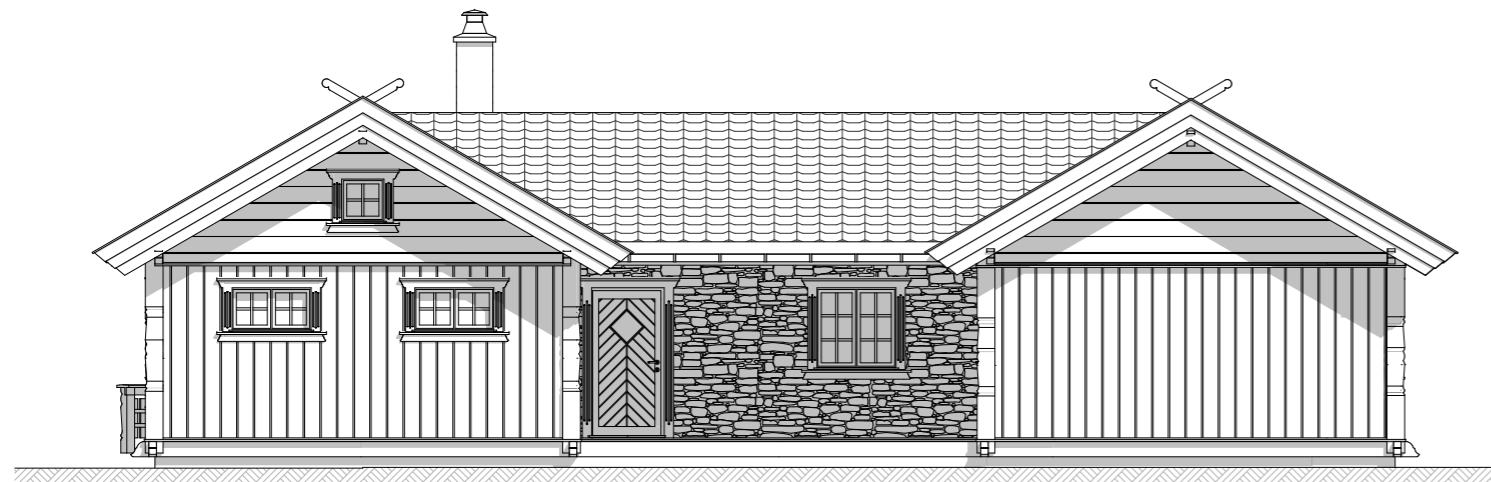

Fasade mot:



Fasade mot:



EIKÅS HYTTER & HUS

Tlf:38 34 95 00 - Faks:38 34 95 01 www.eikas.no


Tiltakshaver:

Eikås Hytter & Hus AS

Byggeadresse:

BYA:	146,8 m ²	BRA:	129,8 m ²	Isol.BRA:	125.5 m ²	Gnr./Bnr.:		
Dato:	14.03.23	Rev.nr.:	04.ES	Rev.Dato:	05.05.23	Tegnet av:	JF/OH	
Prosjektnr.:	T-23013						Dato arb.tegning	00.00.00
Tegning:	Fasader						Tegningsnr.:	2
						Målestokk:	1:100	
						Areal tak:	204 m ²	

Hovedplan

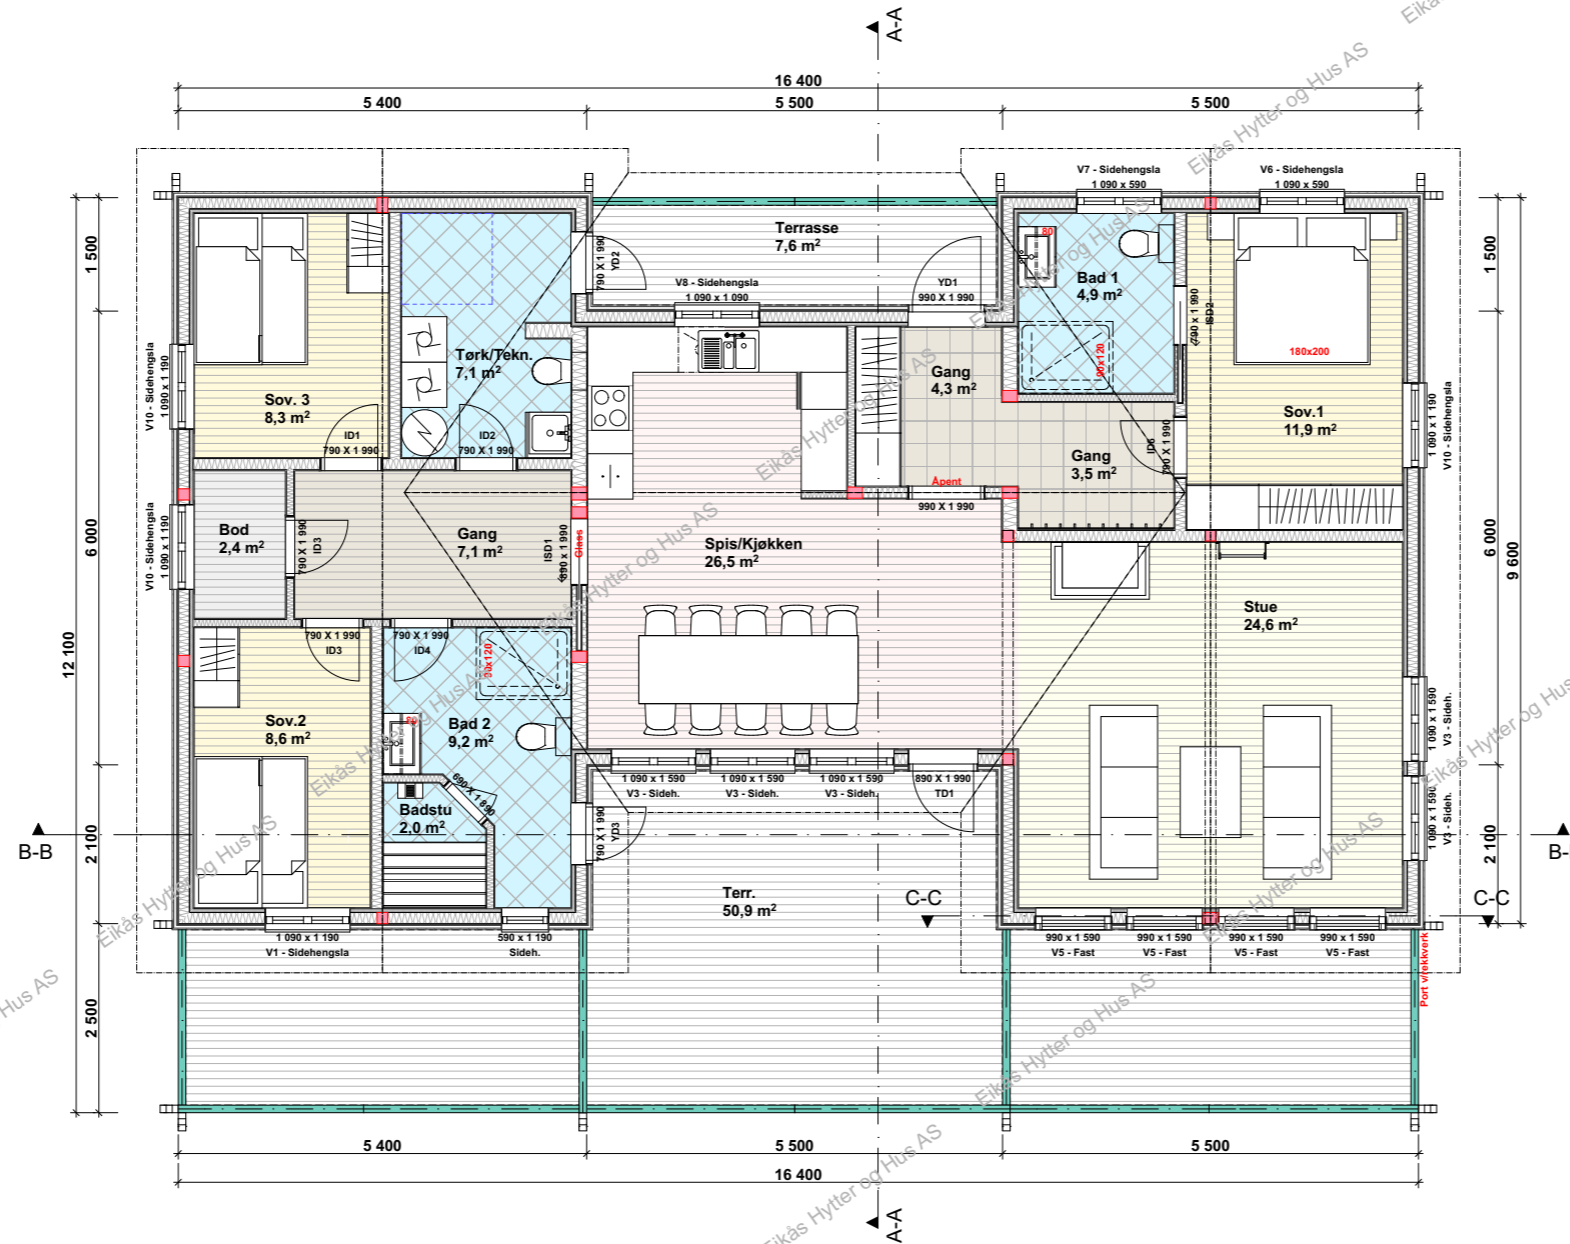

BRA. 1.etg.: 129.8 m²
BRA.2.etg.: 0,0 m²
BRA.Tot.: 129.8 m²

ISO.BRA. 1.etg.: 125.5 m²
ISO.BRA.2.etg.: 0,0 m²
ISO.BRA.Tot.: 125.5 m²



EIKÅS HYTTER & HUS

Tlf:38 34 95 00 - Faks:38 34 95 01 www.eikas.no


Tiltakshaver:

Eikås Hytter & Hus AS

Byggeadresse:


BYA:	146,8 m ²	BRA:	129,8 m ²	Isol.BRA:	125,5 m ²	Gnr./Bnr.:		
Dato:	14.03.23	Rev.nr.:	04.ES	Rev.Dato:	05.05.23	Tegnet av:	JF/OH	
Prosjektnr.:	T-23013						Dato arb.tegning	00.00.00
Tegning:	Hovedplan						Tegningsnr.:	3
							Målestokk:	1:100
							Areal tak:	204 m ²

Loftsplan

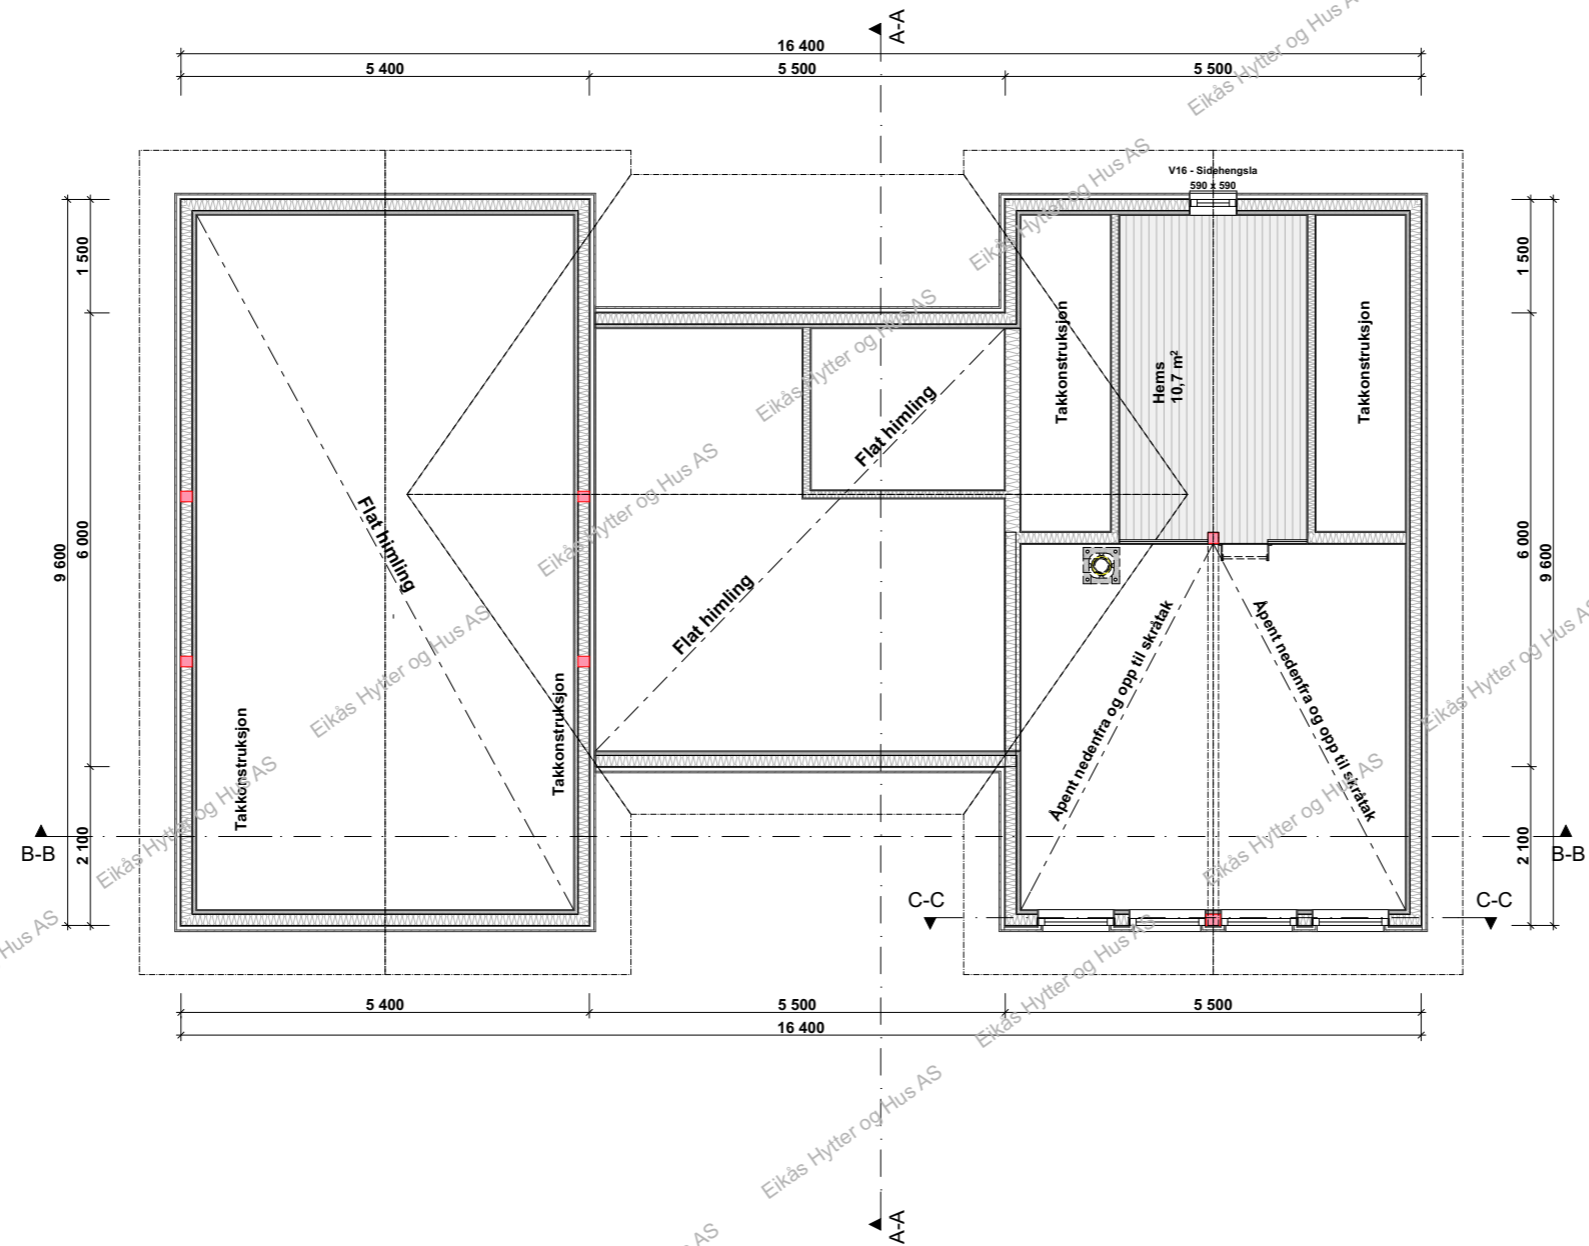


EIKÅS HYTTER & HUS
Tlf:38 34 95 00 - Faks:38 34 95 01 www.eikas.no

Tiltakshaver:			
Eikås Hytter & Hus AS			
Byggeadresse:			
BYA:	BRA:	Isol.BRA:	Gnr./Bnr.:
146,8 m ²	129,8 m ²	125.5 m ²	
Dato:	Rev.nr:	Rev.Dato:	Tegnet av:
14.03.23	04.ES	05.05.23	JF/OH
Prosjektnr.:			Dato arb.tegning
T-23013			00.00.00
Tegning:			Tegningsnr.:
Loftsplan			4
			Målestokk:
			1:100
			Areal tak:
			204 m ²

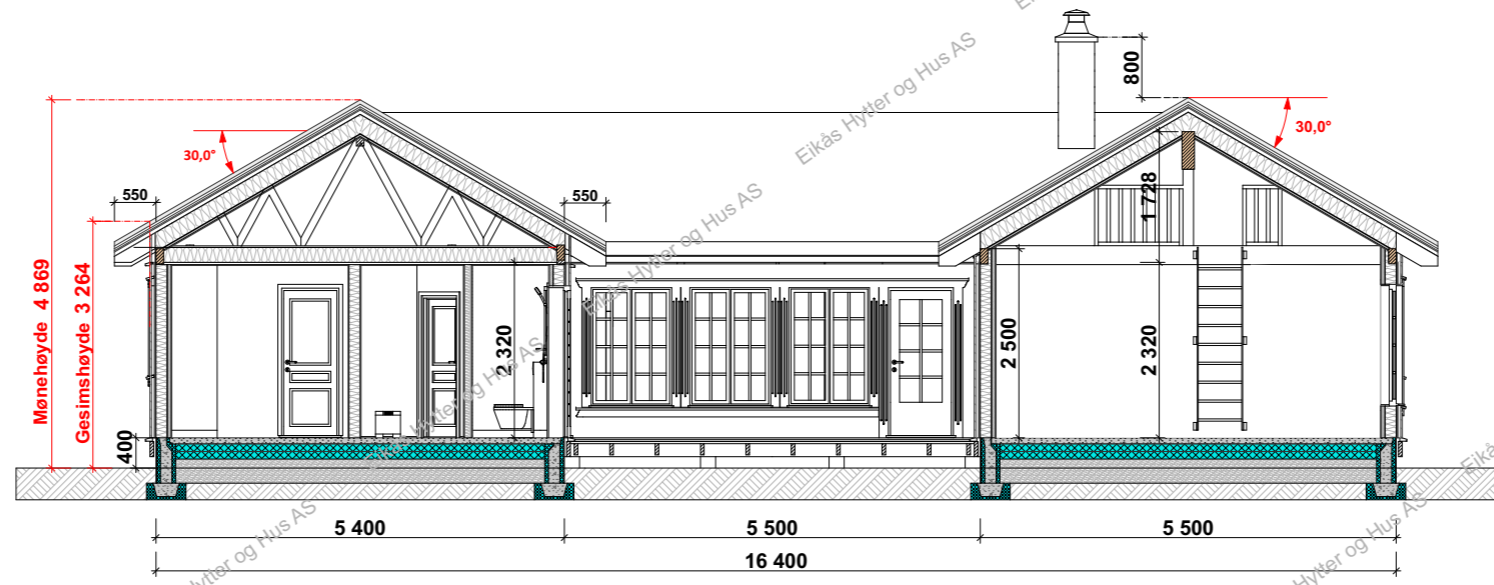

Snitt B-B

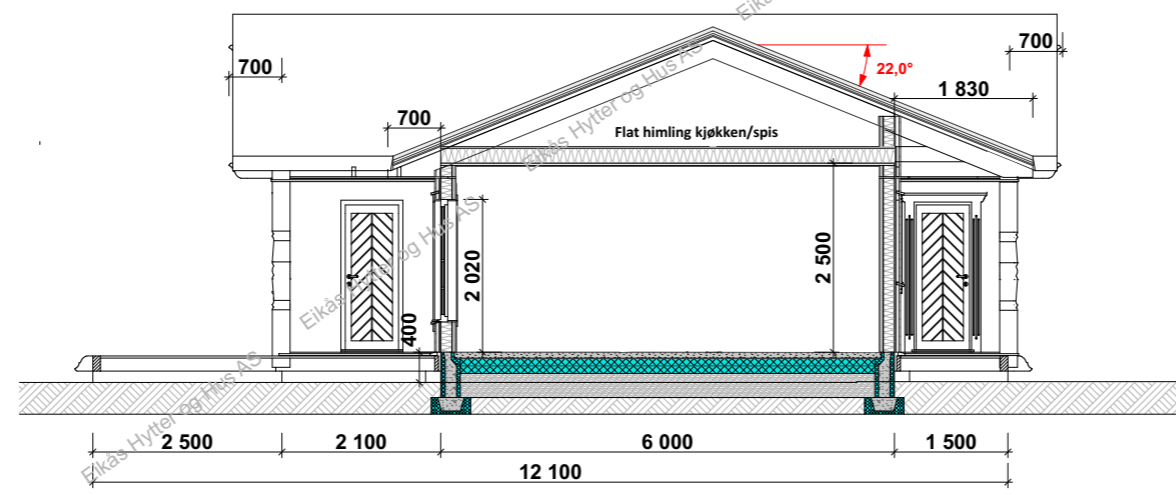

Snitt A-A



EIKÅS HYTTER & HUS
 Tlf:38 34 95 00 - Faks:38 34 95 01 www.eikas.no

Tiltakshaver:
Eikås Hytter & Hus AS

Byggeadresse:

BYA:	146,8 m ²	BRA:	129,8 m ²	Isol.BRA:	125,5 m ²	Gnr./Bnr.:		
Dato:	14.03.23	Rev.nr.:	04.ES	Rev.Dato:	05.05.23	Tegnet av:	JF/OH	
Prosjektnr.:	T-23013						Dato arb.tegning	00.00.00
Tegning:	Snitt						Tegningsnr.:	5
							Målestokk:	1:100
							Areal tak:	204 m ²