



EIKÅS HYTTER & HUS

Tlf: 38 34 95 00 - mail: eikas@eikas.no - www.eikas.no

Tilleshaver..

Eikås Hytter & Hus AS

Byggeadresse:

BYA 1.et:	BRA 1.et:	ISOL_BRA 1.et:
143.7m ²	124.8m ²	114.1m ²
BYA 2.et:	BRA 2.et:	ISOL_BRA 1.et:
-	-	-
BYA U.et:	BRA U.et:	ISOL_BRA U.et:
-	-	-
BYA Garasje:	BRA Garasje:	ISOL_BRA Garasje:
-	-	-


BYA:	BRA:	Opv. areal:	Gnr./Bnr.:
143.7m ²	124.8m ²	114.1m ²	

Dato:	Rev.nr.:	Rev.dato:	Tegnet av:
06.09.23	R0.ES	---,--,---	E.S


Prosjektnr.:	Dato arb.tegn.:
T-23067	---,--,---

Tegningsnr.:	Tegnestokk:
1	


Tegning:	Areal tak:
Perspektiv	202.2m ²

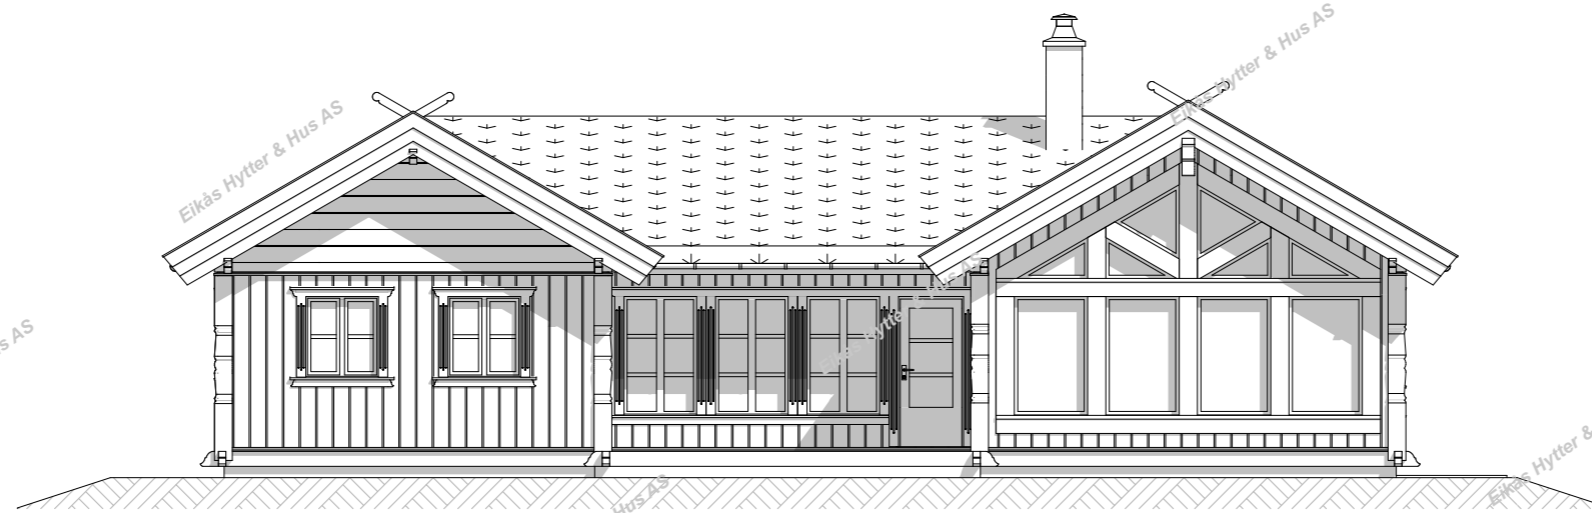

Fasade 1

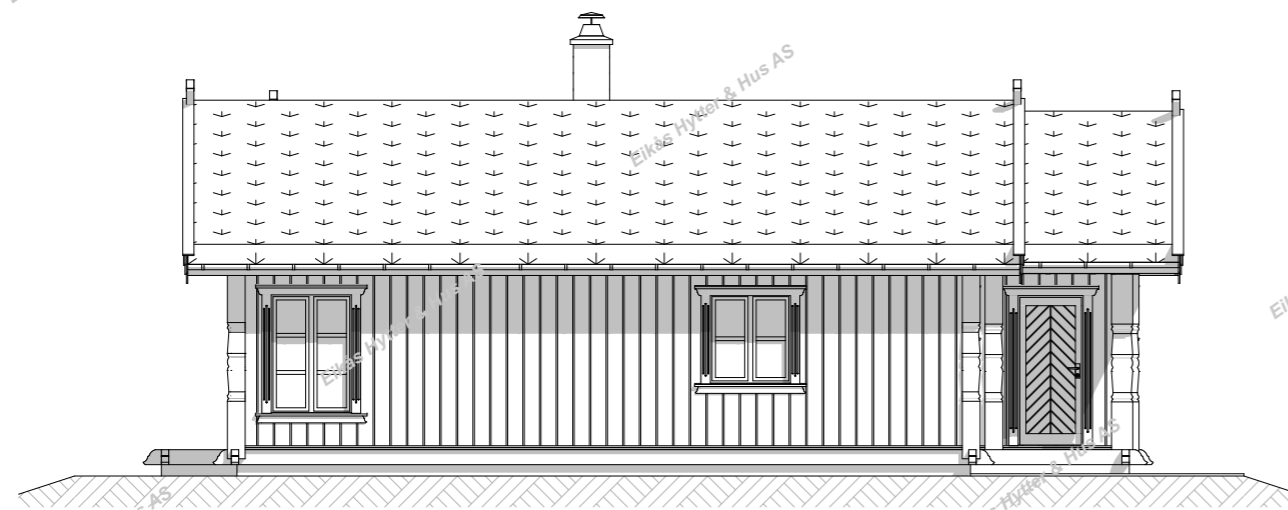

Fasade 2

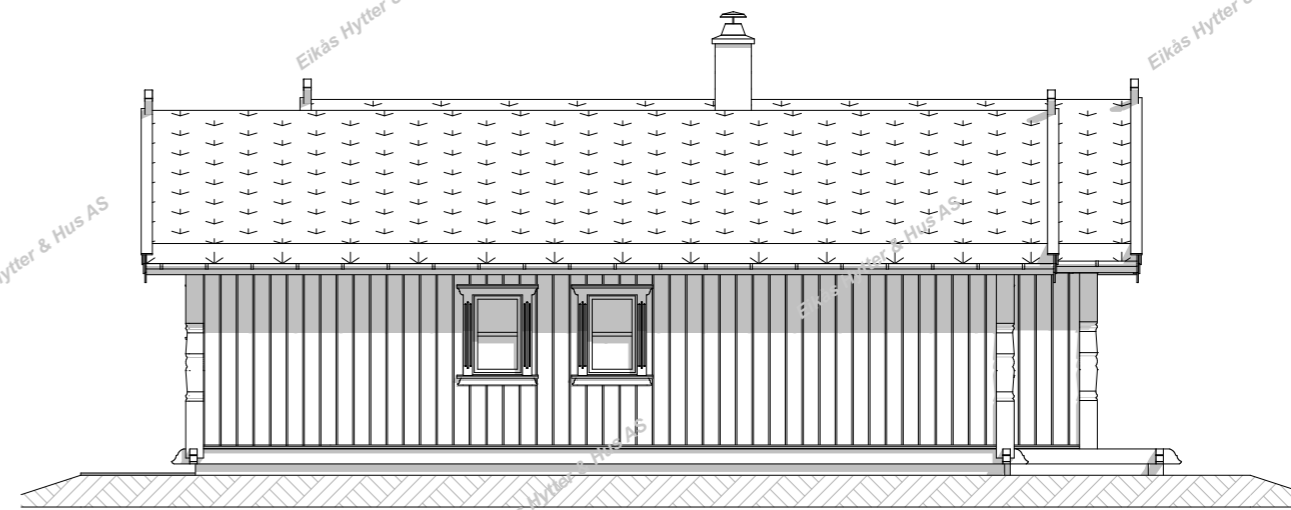

Fasade 3



Fasade 4




EIKÅS HYTTER & HUS

Tlf: 38 34 95 00 - mail: eikas@eikas.no - www.eikas.no

Tilakshaver:
Eikås Hytter & Hus AS

Byggeadresse:			
BYA 1.et:	BRA 1.et:	ISOL_BRA 1.et:	
143.7m ²	124.8m ²	114.1m ²	
BYA 2.et:	BRA 2.et:	ISOL_BRA 1.et:	
-	-	-	
BYA U.et:	BRA U.et:	ISOL_BRA U.et:	
-	-	-	
BYA Garasje:	BRA Garasje:	ISOL_BRA Garasje:	
-	-	-	
BYA:	BRA:	Opv. areal:	Gnr./Bnr.:
143.7m ²	124.8m ²	114.1m ²	
Dato:	Rev.nr.:	Rev.dato:	Tegnet av.:
06.09.23	R0.ES	---	E.S
Prosjektnr.:			Dato arb.tegn.:
T-23067			---
Tegning:			Tegningsnr.:
Fasader			2
			Målestokk:
			1:100
			Areal tak:
			202.2m ²

Hovedplan

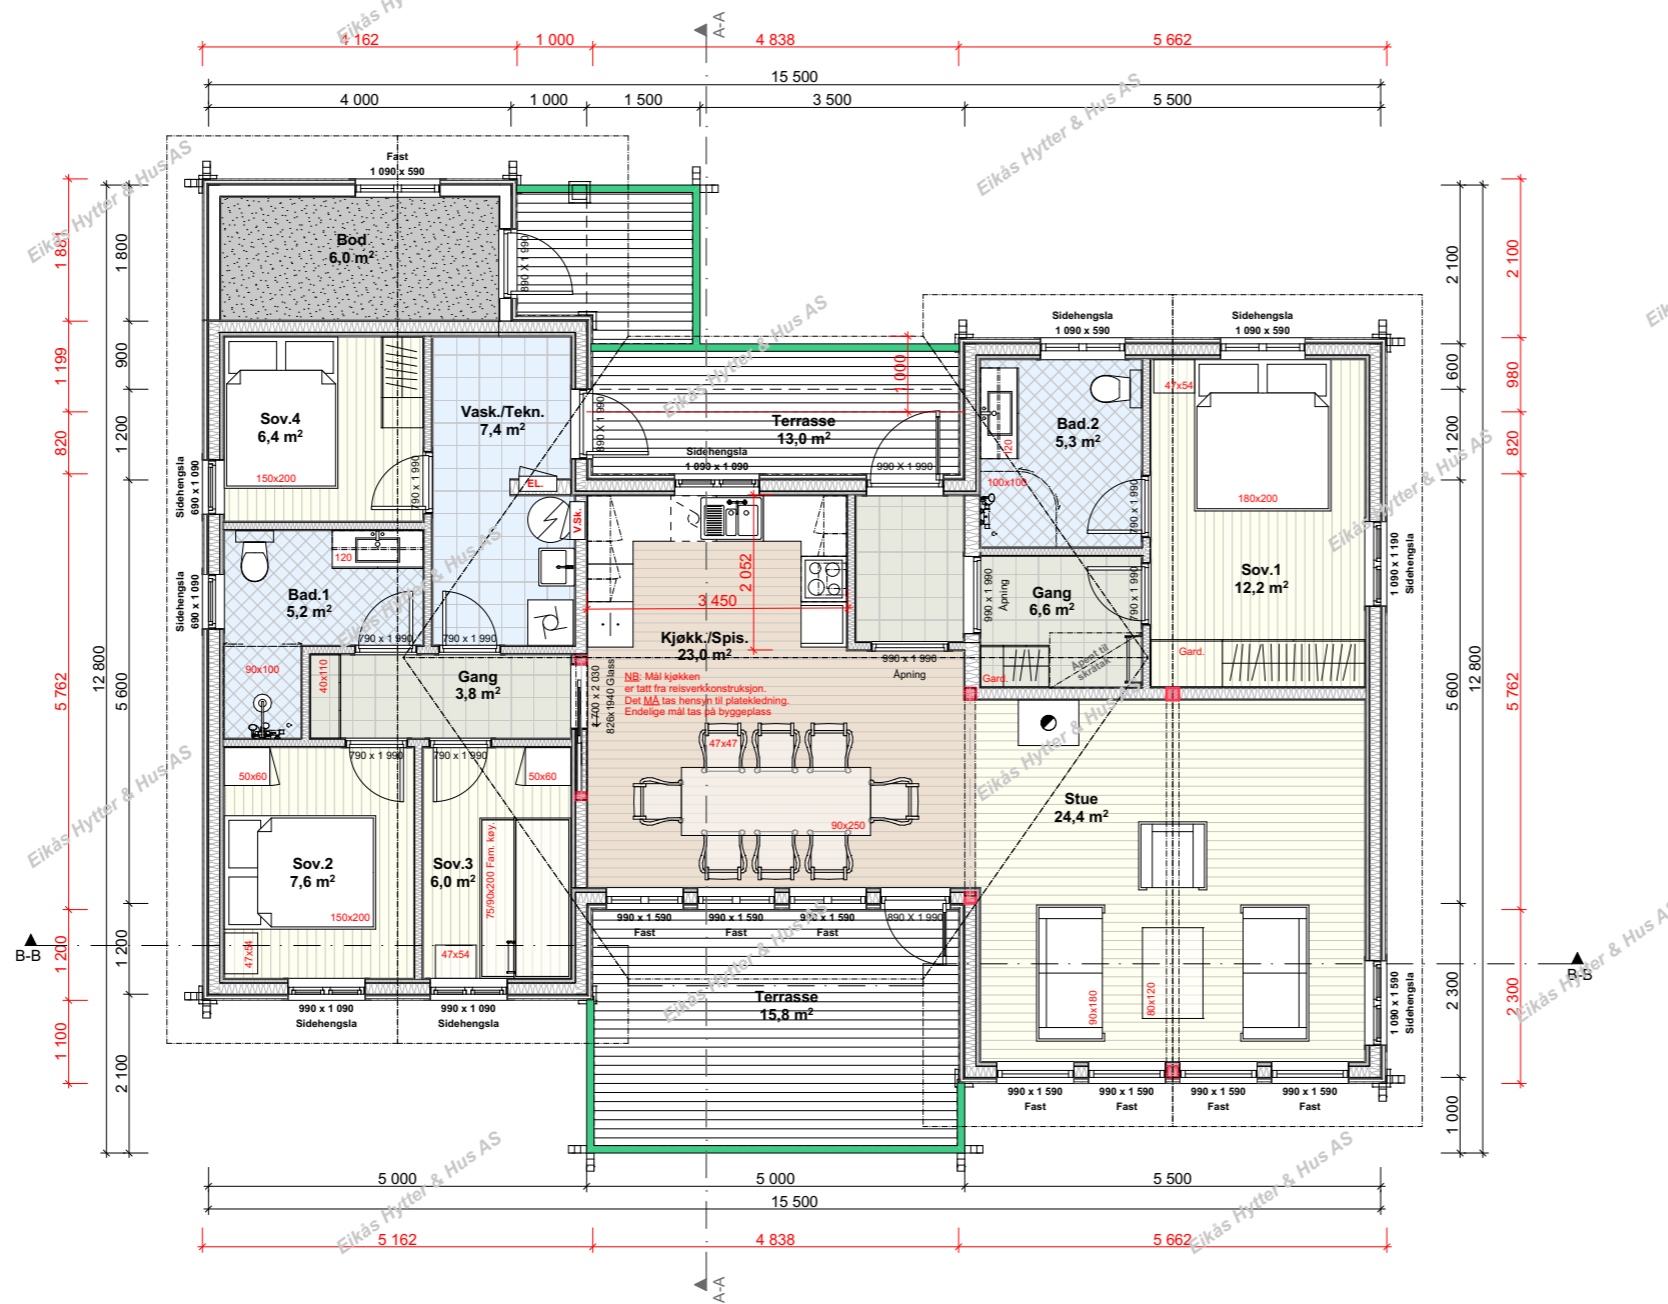

EIKÅS HYTTER & HUS

Tlf: 38 34 95 00 - mail: eikas@eikas.no - www.eikas.no

Tilteleshaver..

Eikås Hytter & Hus AS

Byggeadresse:

BYA.1.et.	BRA.1.et.	ISOL.BRA.1.et.	
143.7m ²	124.8m ²	114.1m ²	
BYA.2.et.	BRA.2.et.	ISOL.BRA.1.et.	
-	-	-	
BYA.U.et.	BRA.U.et.	ISOL.BRA.U.et.	
-	-	-	
BYA.Garasje.	BRA.Garasje.	ISOL.BRA.Garasje.	
-	-	-	

BYA:	BRA:	Opv. areal:	Gnr./Bnr.:
143.7m ²	124.8m ²	114.1m ²	


Dato:	Rev.nr.:	Rev.dato:	Tegnet av.:
06.09.23	R0.ES	---	E.S

Prosjektnr.:	Dato arb.tegn.:
T-23067	---

Tegningsnr.:	Tegning:
3	Hovedplan

Målestokk:	Areal tak.:
1:100	202.2m ²

Loftsplan

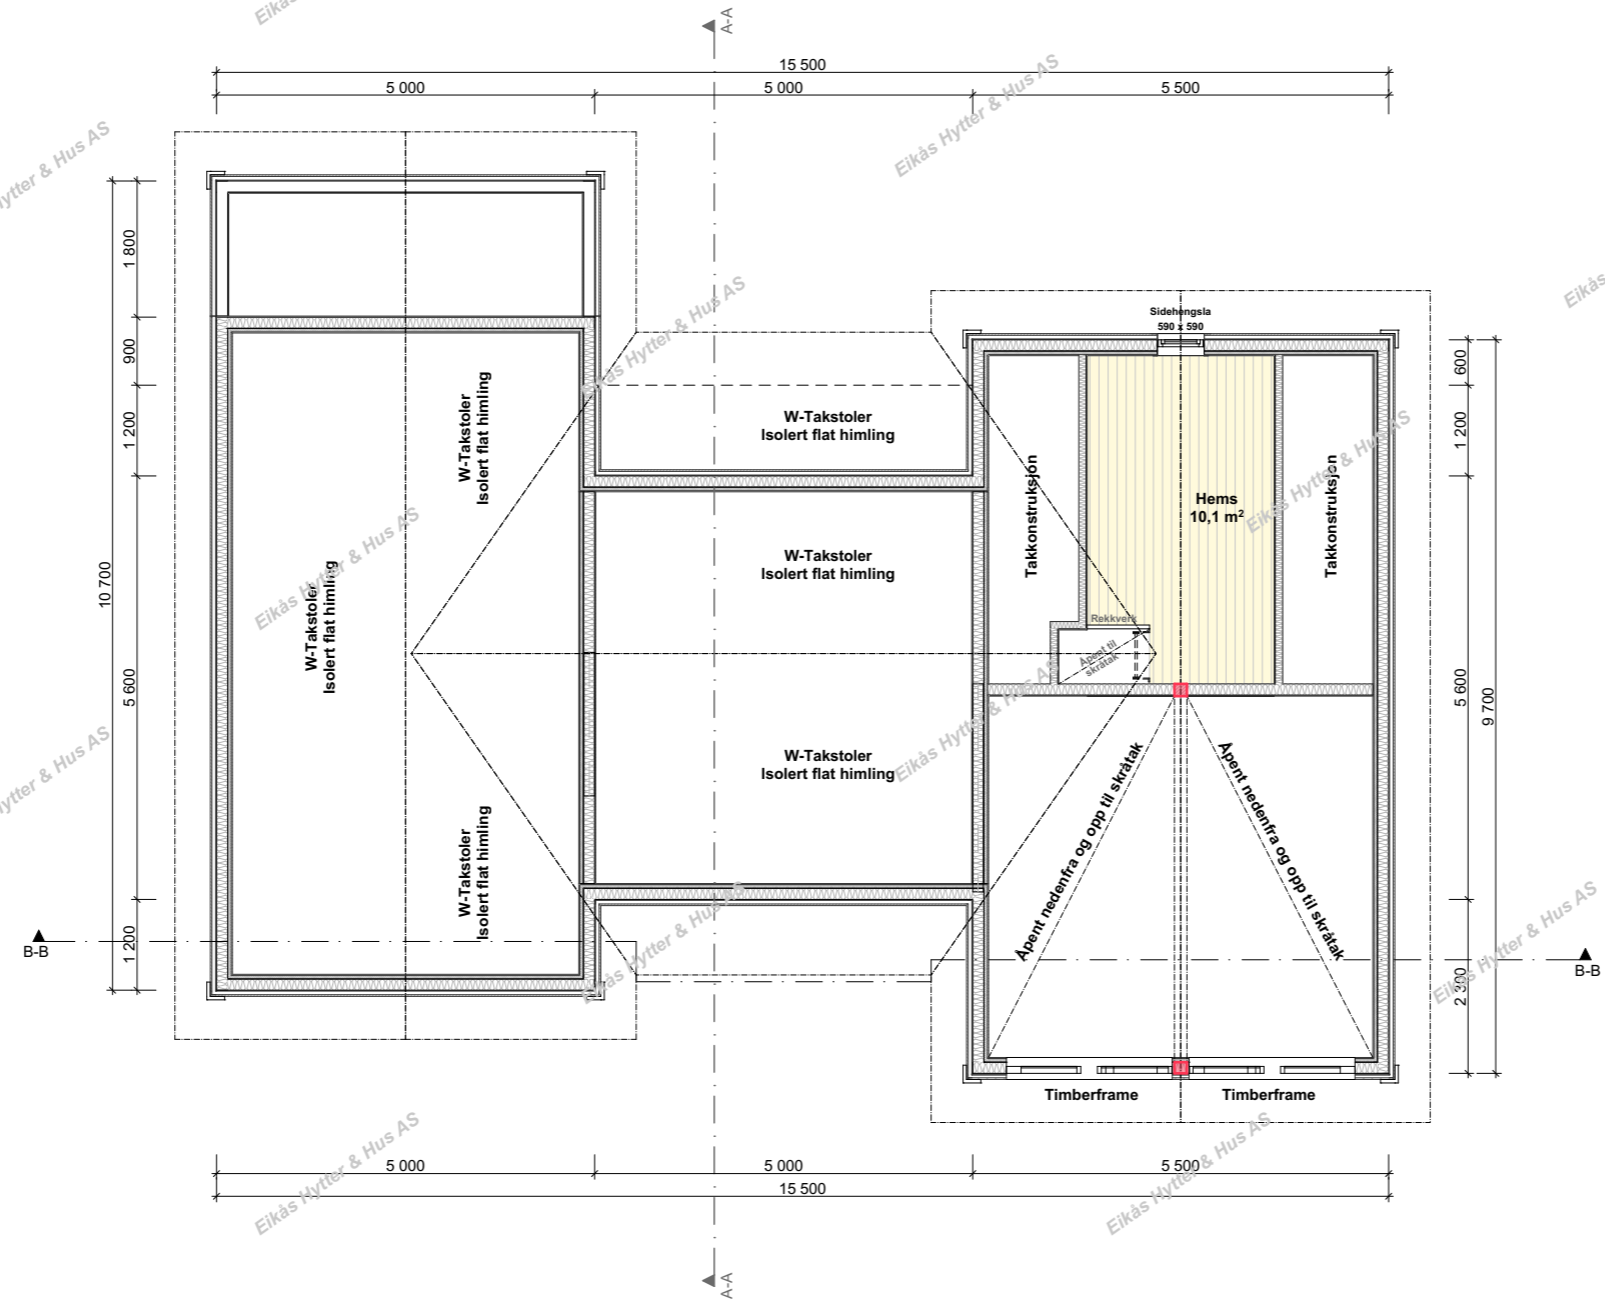


EIKÅS HYTTER & HUS

Tlf: 38 34 95 00 - mail: eikas@eikas.no - www.eikas.no


Titelshaver:
Eikås Hytter & Hus AS

Byggeadresse:

BYA 1.et:	BRA 1.et:	ISOL_BRA 1.et:	
143.7m ²	124.8m ²	114.1m ²	
BYA 2.et:	BRA 2.et:	ISOL_BRA 1.et:	
-	-	-	
BYA U.et:	BRA U.et:	ISOL_BRA U.et:	
-	-	-	
BYA Garasje:	BRA Garasje:	ISOL_BRA Garasje:	
-	-	-	
BYA:	BRA:	Opv. areal:	Gnr./Bnr.:
143.7m ²	124.8m ²	114.1m ²	
Dato:	Rev.nr.:	Rev.dato:	Tegnet av.:
06.09.23	R0.ES	---	E.S
Prosjektnr.:			Dato arb.tegn.:
T-23067			---
Tegningsnr.:			Tegning:
4			Loftsplan
Målestokk:			Målestokk:
1:100			Areal tak:
			202.2m ²

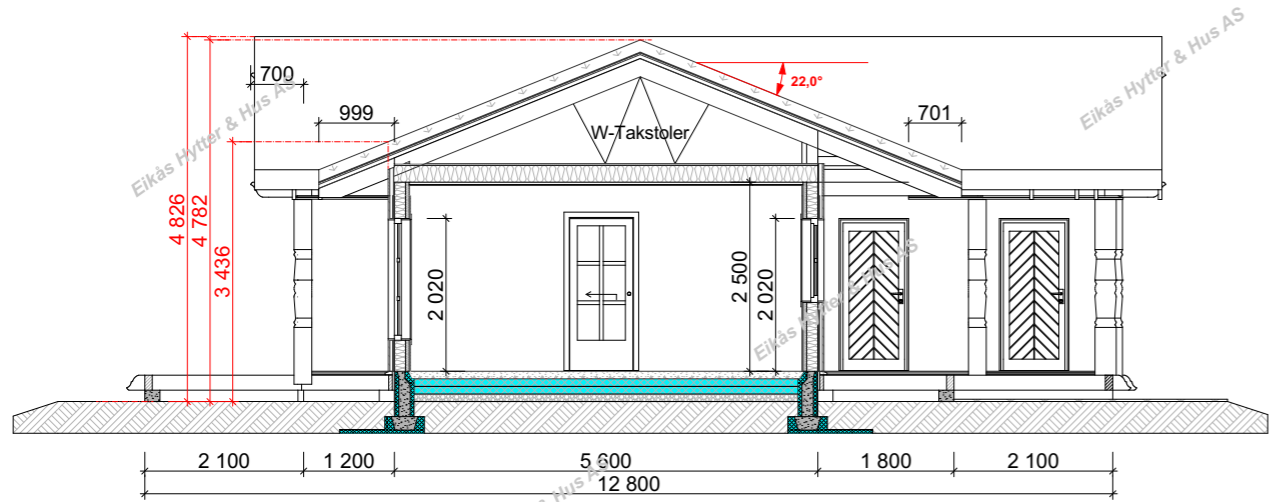

Snitt A-A

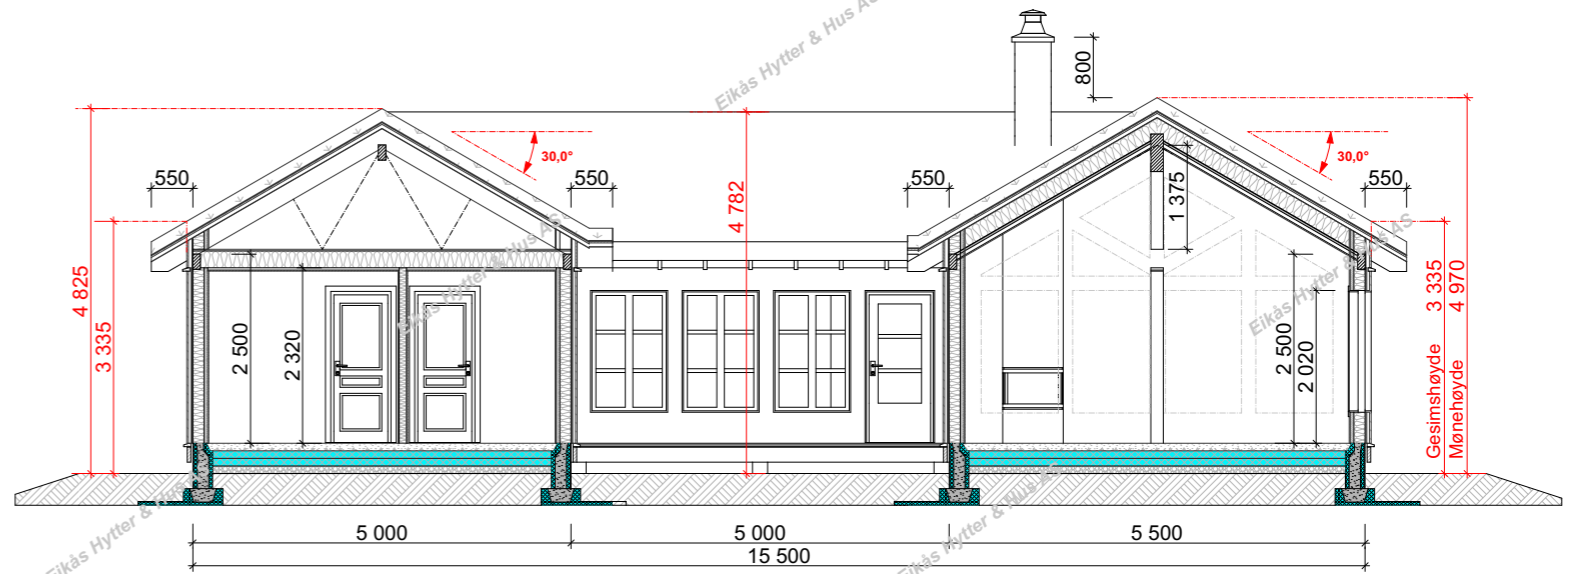

Snitt B-B



EIKÅS HYTTER & HUS

Tlf: 38 34 95 00 - mail: eikas@eikas.no - www.eikas.no

Tilakshaver..

Eikås Hytter & Hus AS

Byggeadresse:

BYA 1.et.	BRA 1.et.	ISOL_BRA 1.et.
143.7m ²	124.8m ²	114.1m ²
BYA 2.et.	BRA 2.et.	ISOL_BRA 1.et.
-	-	-
BYA U.et.	BRA U.et.	ISOL_BRA U.et.
-	-	-
BYA Garasje.	BRA Garasje.	ISOL_BRA Garasje.
-	-	-

BYA:	BRA:	Opv. areal:	Gnr./Bnr.:
143.7m ²	124.8m ²	114.1m ²	

Dato:	Rev.nr.:	Rev.dato:	Tegnet av.:
06.09.23	R0.ES	---	E.S

Prosjektnr.: T-23067

Tegning: Snitt

Målestokk: 1:100

Areal tak: 202.2m²