




EIKÅS HYTTTER & HUS

Tlf:38 34 95 00 - Faks:38 34 95 01 www.eikas.no

Eikås Hytter og Hus  
Eiken  
4596 Eiken

BYA: 135.1 m <sup>2</sup>	BRA: 162.7 m <sup>2</sup>	Isol.BRA: 158.1 m <sup>2</sup>	Gnr./Bnr.: --/--
Dato: 22.06.17	Rev.nr: 00.ES	Rev.Dato: --,--,--	Tegnet av: E.Egeland
Prosjektnr.: <b>T-17040</b>			Dato arb.tegning: 00.00.00
			Tegningsnr.: A121
Tegning: Perspektiv			Målestokk: 1:46,67
			Areal tak: 193.0 m <sup>2</sup>

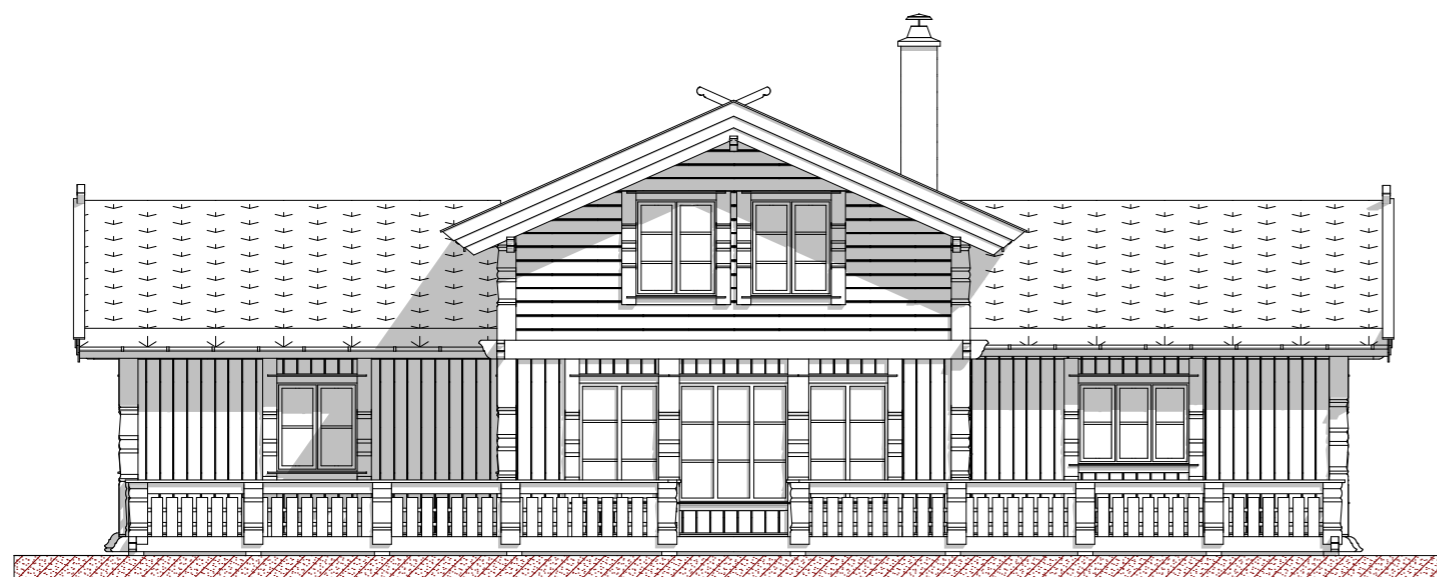

**Fasade mot**



**Fasade mot**



**Fasade mot**



**Fasade mot**




**EIKÅS HYTTTER & HUS**

Tlf:38 34 95 00 - Faks:38 34 95 01 www.eikas.no

**Eikås Hytter og Hus**  
Eiken  
4596 Eiken

BYA: 135.1 m <sup>2</sup>	BRA: 162.7 m <sup>2</sup>	Isol.BRA: 158.1 m <sup>2</sup>	Gnr./Bnr.: --/--
Dato: 22.06.17	Rev.nr: 00.ES	Rev.Dato: --,--,--	Tegnet av: E.Egeland
Prosjektnr.: <b>T-17040</b>			Dato arb.tegning: 00.00.00
Tegning: <b>Fasader</b>			Tegningsnr.: A122
			Målestokk: <b>1:100</b>
			Areal tak: 193.0 m <sup>2</sup>

# Hovedplan

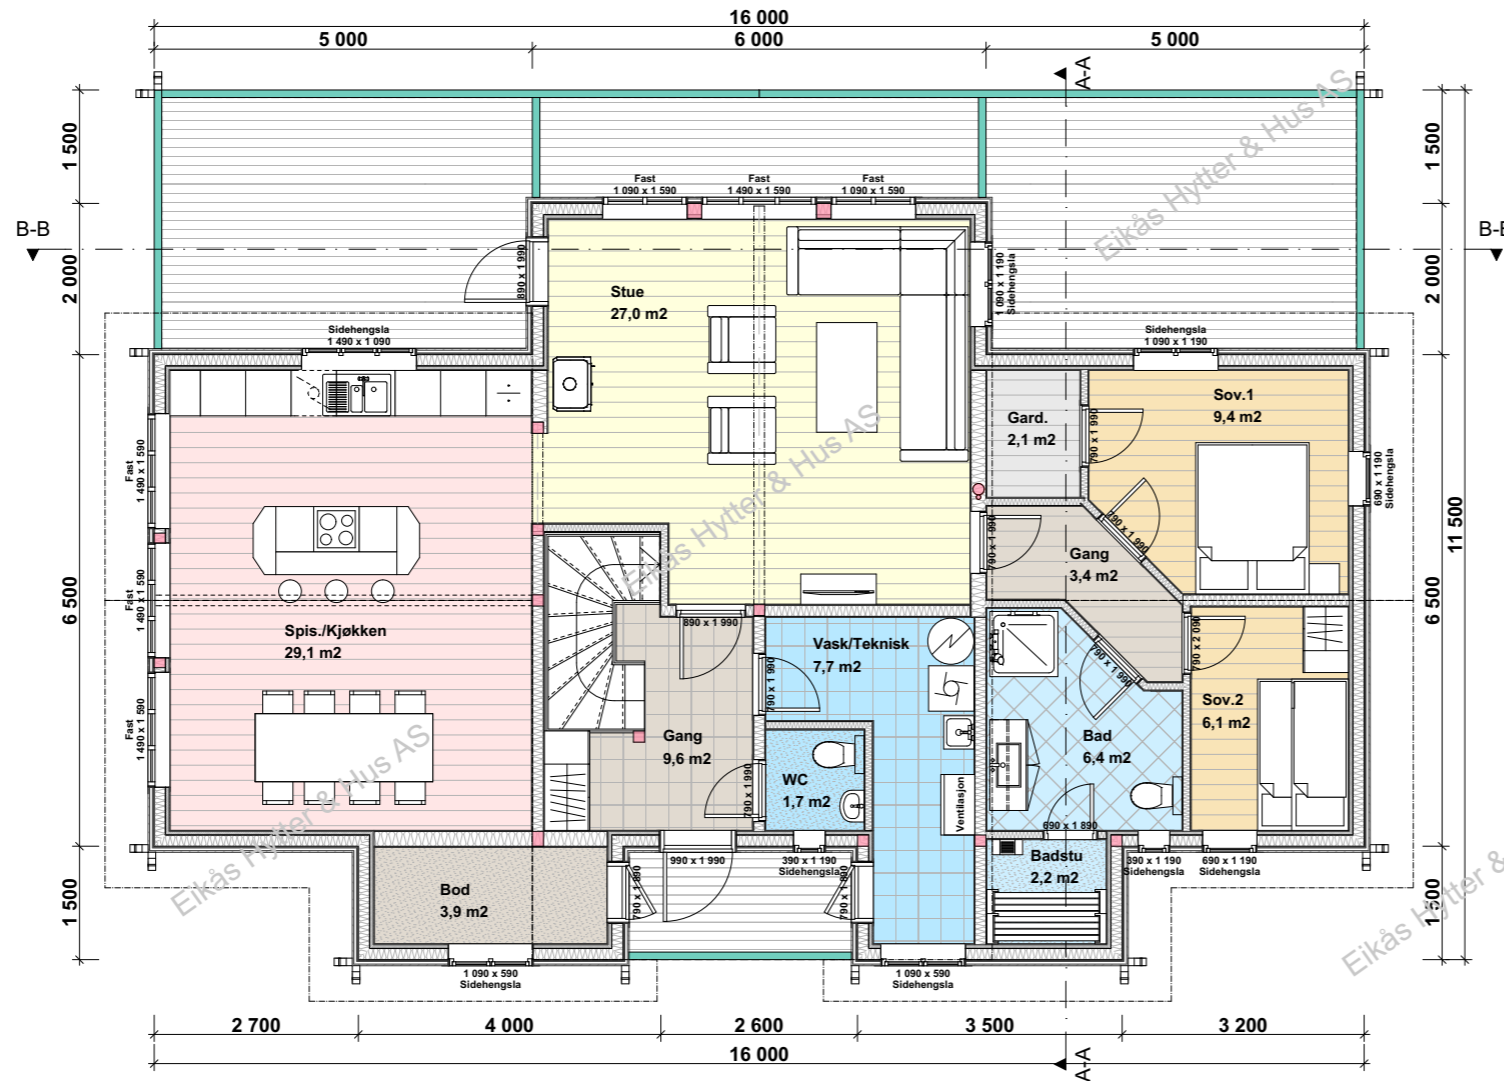

**BRA.1.Et.: 119.8 m<sup>2</sup>**  
**BRA.2.Et.: 42.9 m<sup>2</sup>**  
**BRA.Tot.: 162.7 m<sup>2</sup>**

**ISO.BRA.1.Et.: 115.2 m<sup>2</sup>**  
**ISO.BRA.2.Et.: 42.9 m<sup>2</sup>**  
**ISO.BRA.Tot.: 158.1 m<sup>2</sup>**




EIKÅS HYTTER & HUS

Tlf:38 34 95 00 - Faks:38 34 95 01 www.eikas.no

Eikås Hytter og Hus  
 Eiken  
 4596 Eiken

BYA: 135.1 m <sup>2</sup>	BRA: 162.7 m <sup>2</sup>	Isol.BRA: 158.1 m <sup>2</sup>	Gnr./Bnr.: --/--
Dato: 22.06.17	Rev.nr: 00.ES	Rev.Dato: --,--,--	Tegnet av: E.Egeland
Prosjektnr.: <b>T-17040</b>			Dato arb.tegning: 00.00.00
Tegning: Hovedplan			Tegningsnr.: A123
Målestokk: 1:100			Areal tak: 193.0 m <sup>2</sup>


# Loftsplan

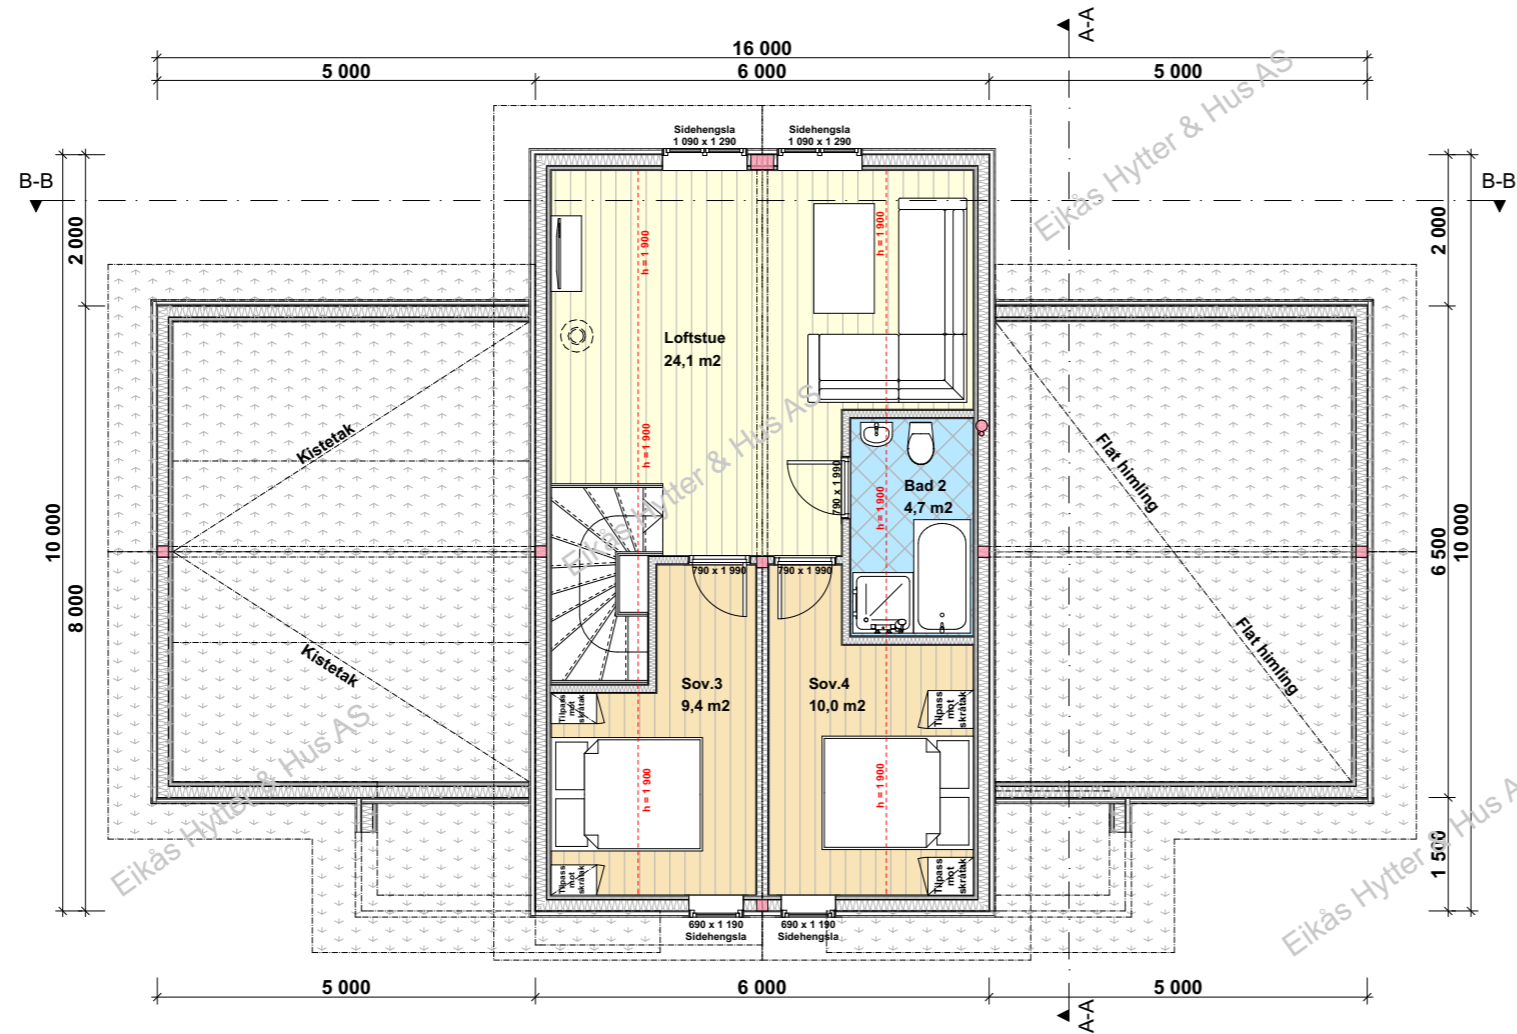


EIKÅS HYTTER & HUS  
Tlf:38 34 95 00 - Faks:38 34 95 01 www.eikas.no

Eikås Hytter og Hus  
Eiken  
4596 Eiken

BYA:	135.1 m <sup>2</sup>	BRA:	162.7 m <sup>2</sup>	Isol.BRA:	158.1 m <sup>2</sup>	Gnr./Bnr.:	--/--	
Dato:	22.06.17	Rev.nr.:	00.ES	Rev.Dato:	--,--,--	Tegnet av:	E.Egeland	
Prosjektnr.:	<b>T-17040</b>						Dato arb.tegning:	00.00.00
Tegning:	Loftsplan						Tegningsnr.:	A124
							Målestokk:	1:100
							Areal tak:	193.0 m <sup>2</sup>

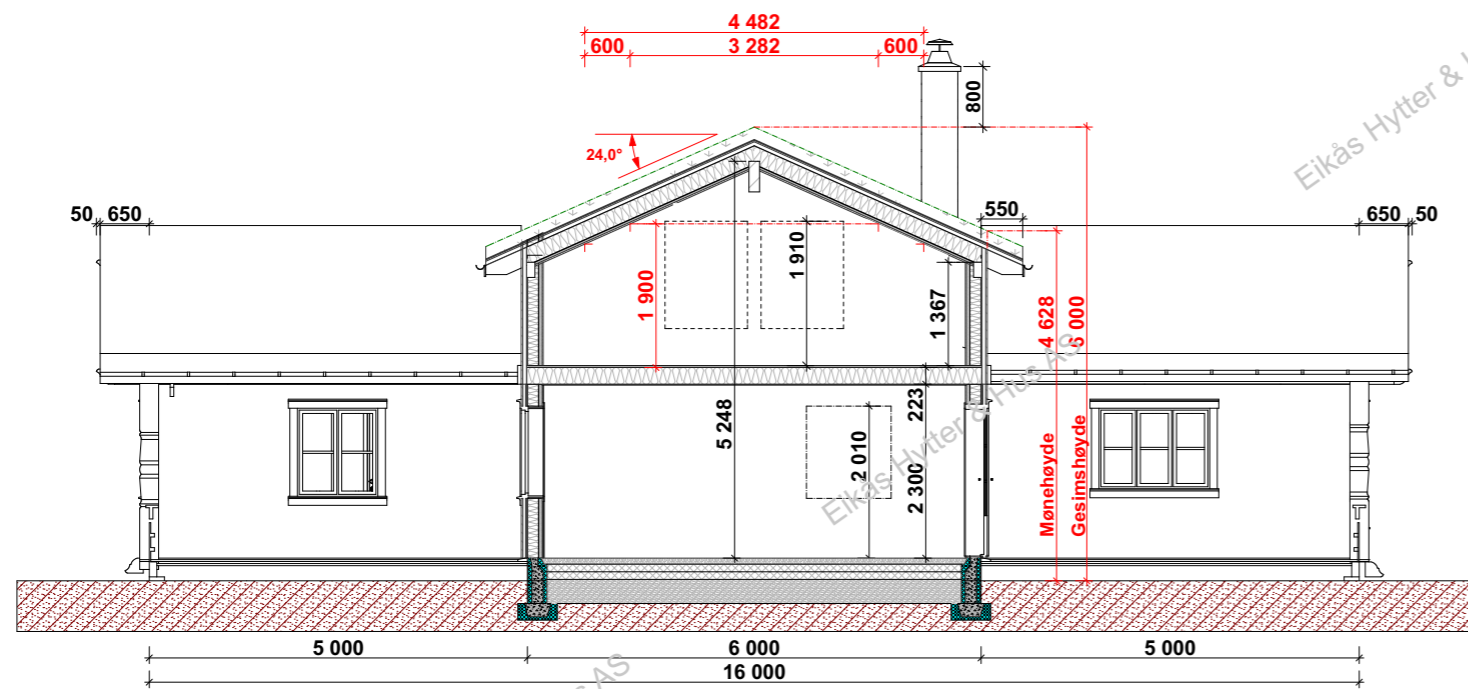

**Snitt B-B**

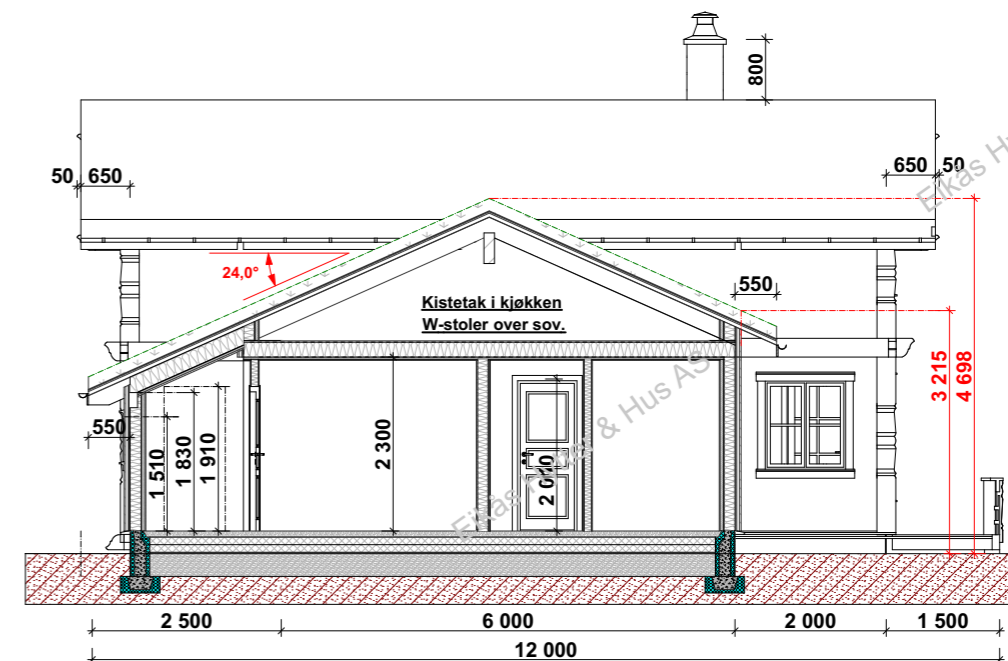

**Snitt A-A**



**EIKÅS HYTTTER & HUS**  
Tlf:38 34 95 00 - Faks:38 34 95 01 www.eikas.no

Eikås Hytter og Hus  
Eiken  
4596 Eiken

BYA: 135.1 m <sup>2</sup>	BRA: 162.7 m <sup>2</sup>	Isol.BRA: 158.1 m <sup>2</sup>	Gnr./Bnr.: --/--
Dato: 22.06.17	Rev.nr: 00.ES	Rev.Dato: --,--,--	Tegnet av: E.Egeland
Prosjektnr.: <b>T-17040</b>			Dato arb.tegning: 00.00.00
			Tegningsnr.: A125
Tegning: <b>Snitt</b>			Målestokk: <b>1:100</b>
			Areal tak: 193.0 m <sup>2</sup>