



EIKÅS HYTTER & HUS

Tlf:38 34 95 00 - Faks:38 34 95 01 www.eikas.no


Tiltakshaver:
Eikås Hytter & Hus AS
 -
 -

Byggeadresse:

BYA: 160.9 m ²	BRA: 166.1 m ²	Isol.BRA: 149.9 m ²	Gnr./Bnr.: --/--
Dato: 17.09.20	Rev.nr: 07.ES	Rev.Dato: 07.12.20	Tegnet av: E.Stakkeland
Prosjektnr.: T-20069			Dato arb.tegning: 00.00.00
Tegning: Perspektiv			Tegningsnr.: 1
			Målestokk:
			Areal tak: 228 m ²




Fasade mot:

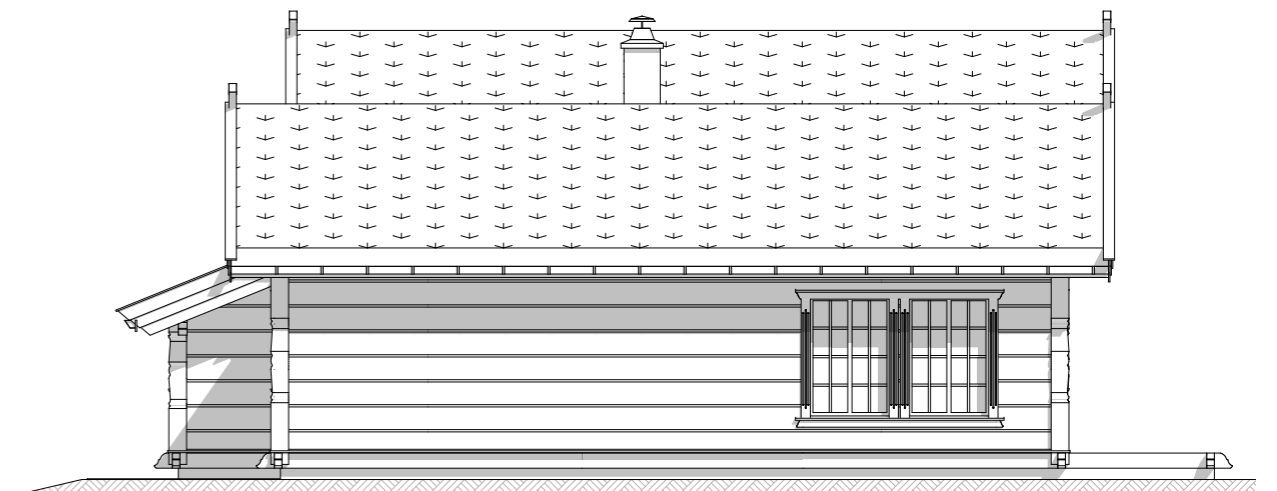

Fasade mot:



Fasade mot:

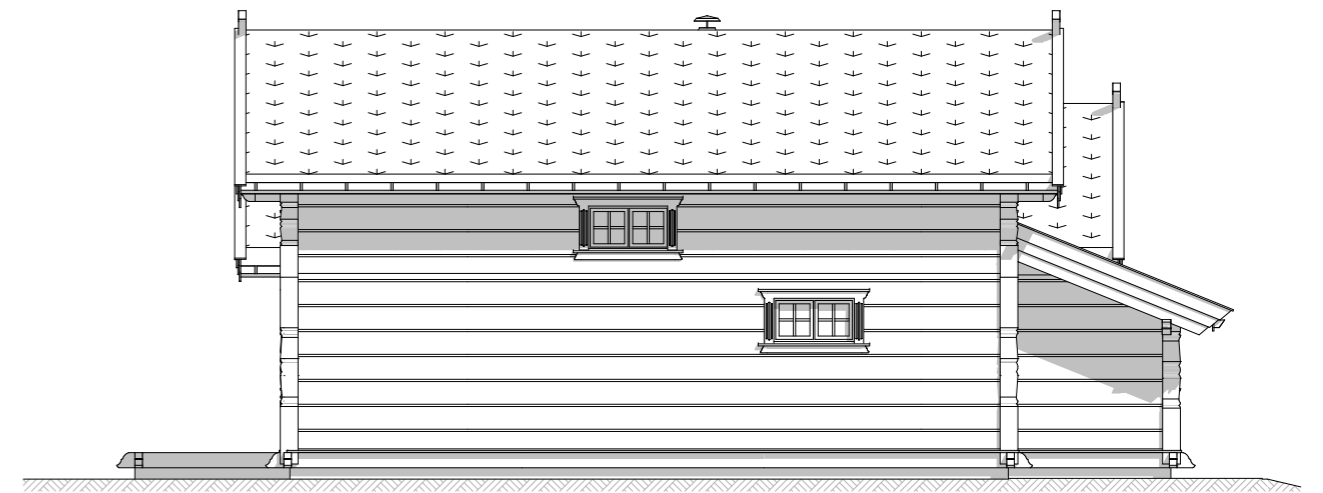

Fasade mot:



EIKÅS HYTTER & HUS

Tlf:38 34 95 00 - Faks:38 34 95 01 www.eikas.no

Tiltakshaver:


Eikås Hytter & Hus AS

--

Byggeadresse:

BYA:	160.9 m ²	BRA:	166.1 m ²	Isol.BRA:	149.9 m ²	Gnr./Bnr.:	--/--
Dato:	17.09.20	Rev.nr.:	07.ES	Rev.Dato:	07.12.20	Tegnet av:	E.Stakkeland
Prosjektnr.:	T-20069			Dato arb.tegning	00.00.00		
Tegning:	Fasader			Tegningsnr.:	2		
				Målestokk:	1:100		
				Areal tak:	228 m ²		

Hovedplan

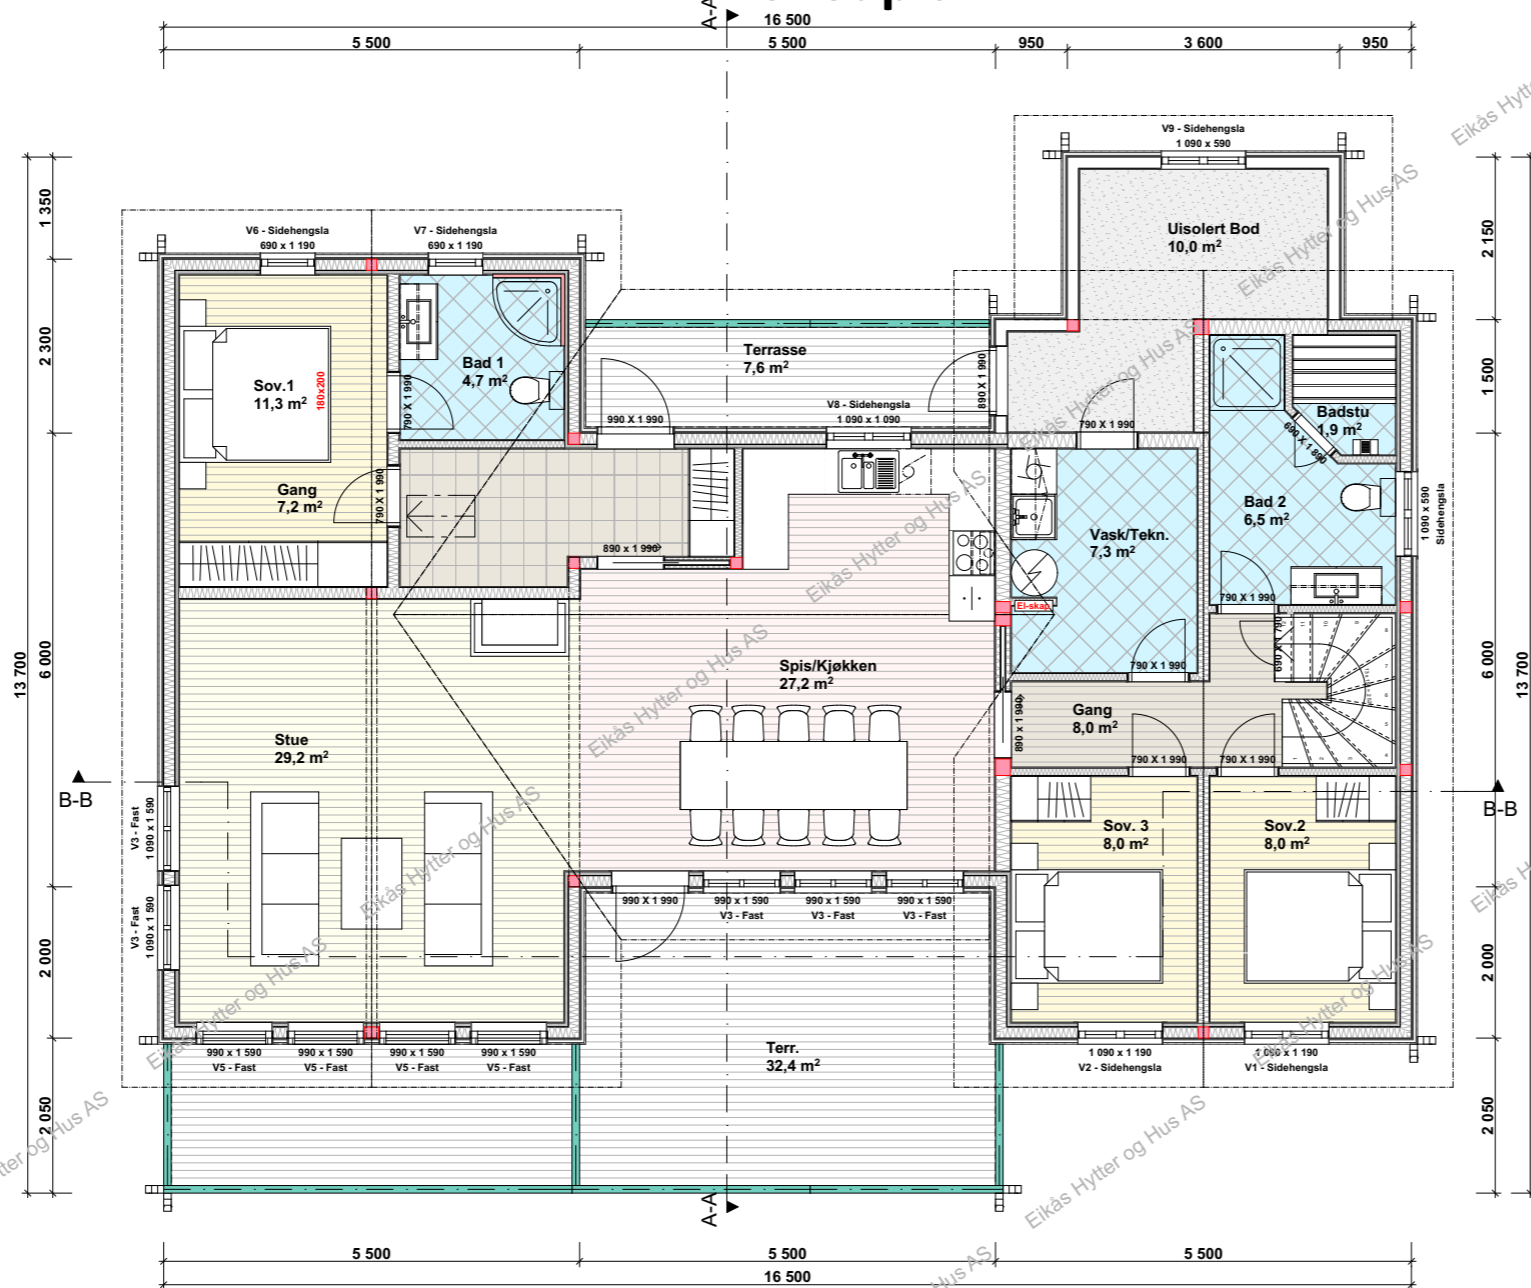

BRA. 1.etg.: 141.1 m²
BRA.2.etg.: 25.0 m²
BRA.Tot.: 166.1 m²

ISO.BRA. 1.etg.: 124.9 m²
ISO.BRA.2.etg.: 25.0 m²
ISO.BRA.Tot.: 149.9 m²



EIKÅS HYTTER & HUS


Tlf:38 34 95 00 - Faks:38 34 95 01 www.eikas.no

Tiltakshaver:
Eikås Hytter & Hus AS
 -
 -

Byggeadresse:

BYA:	160.9 m ²	BRA:	166.1 m ²	Isol.BRA:	149.9 m ²	Gnr./Bnr.:	-/-	
Dato:	17.09.20	Rev.nr.:	07.ES	Rev.Dato:	07.12.20	Tegnet av:	E.Stakkeland	
Prosjektnr.:	T-20069						Dato arb.tegning:	00.00.00
Tegning:	Hovedplan						Tegningsnr.:	3
							Målestokk:	1:100
							Areal tak:	228 m ²

Loftsplan

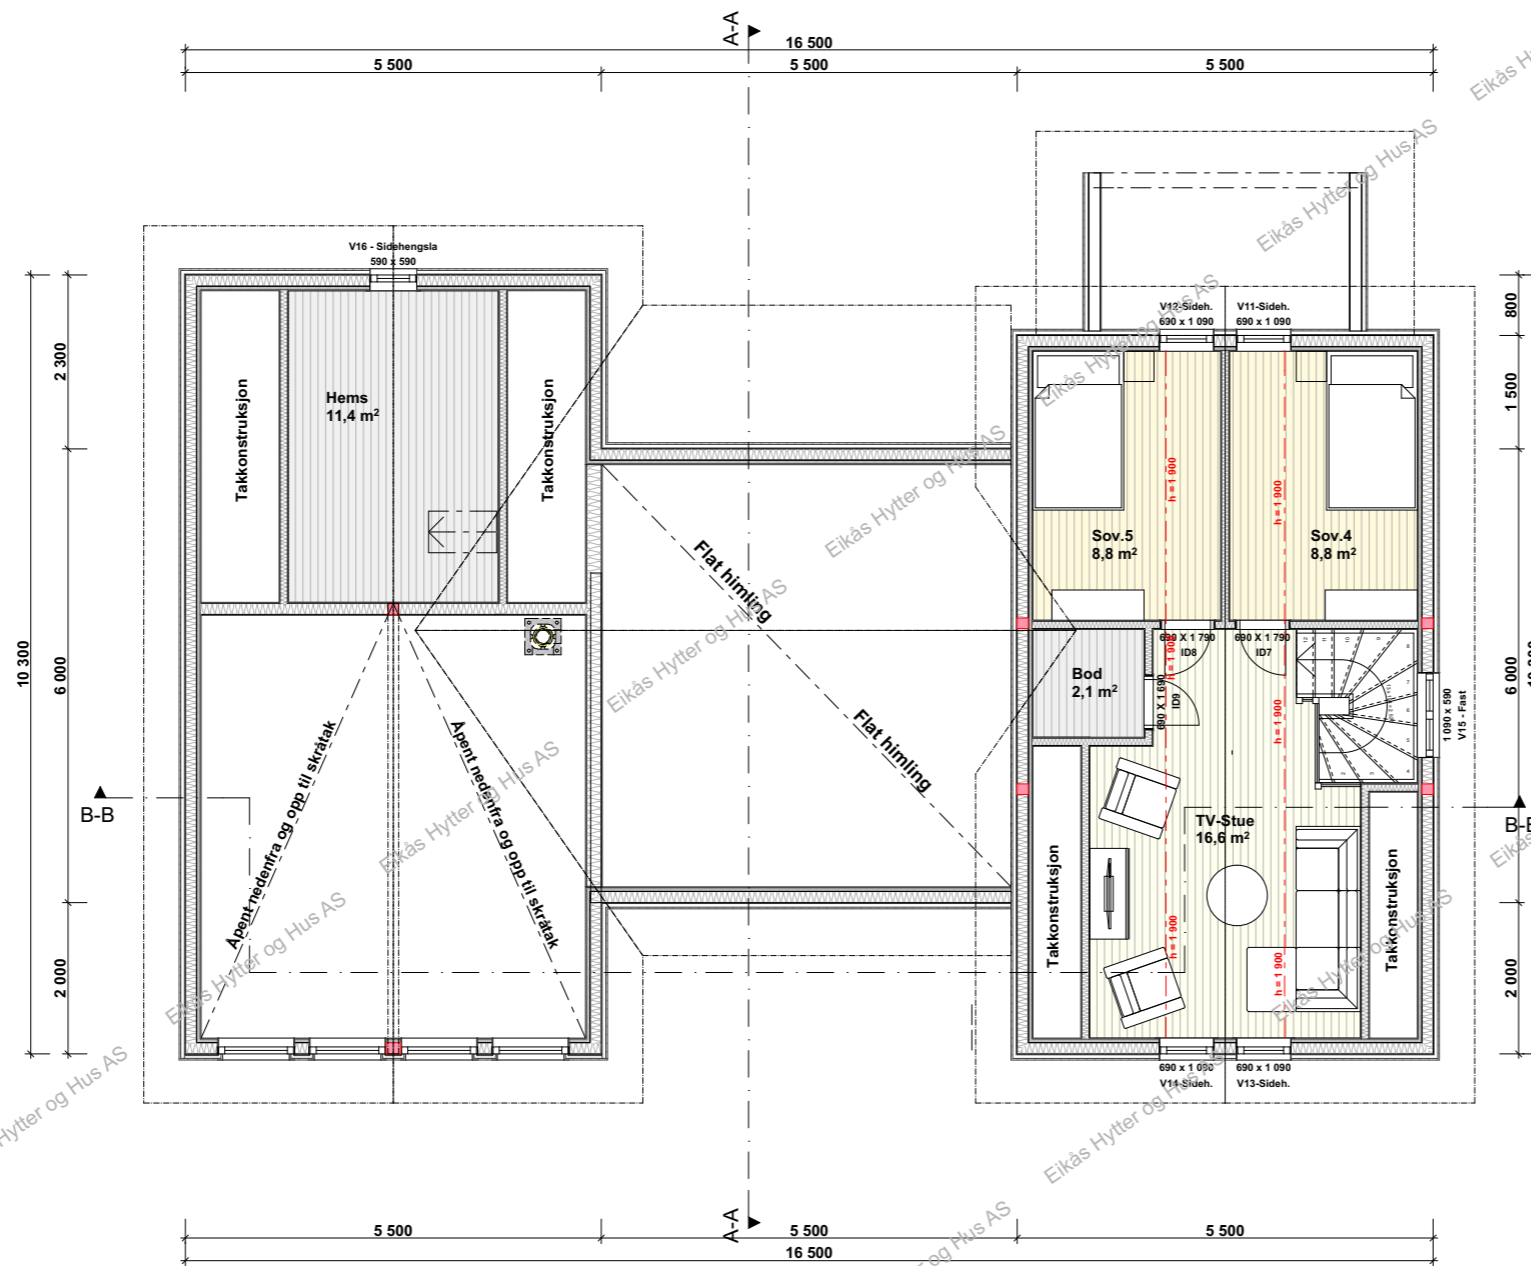


EIKÅS HYTTER & HUS
Tlf:38 34 95 00 - Faks:38 34 95 01 www.eikas.no


Tiltakshaver:
Eikås Hytter & Hus AS
-
--

Byggeadresse:

BYA:	160.9 m ²	BRA:	166.1 m ²	Isol.BRA:	149.9 m ²	Gnr./Bnr.:	-/-	
Dato:	17.09.20	Rev.nr.:	07.ES	Rev.Dato:	07.12.20	Tegnet av:	E.Stakkeland	
Prosjektnr.:	T-20069						Dato arb.tegning	00.00.00
Tegning:	Loftsplan						Tegningsnr.:	4
							Målestokk:	1:100
							Areal tak:	228 m ²

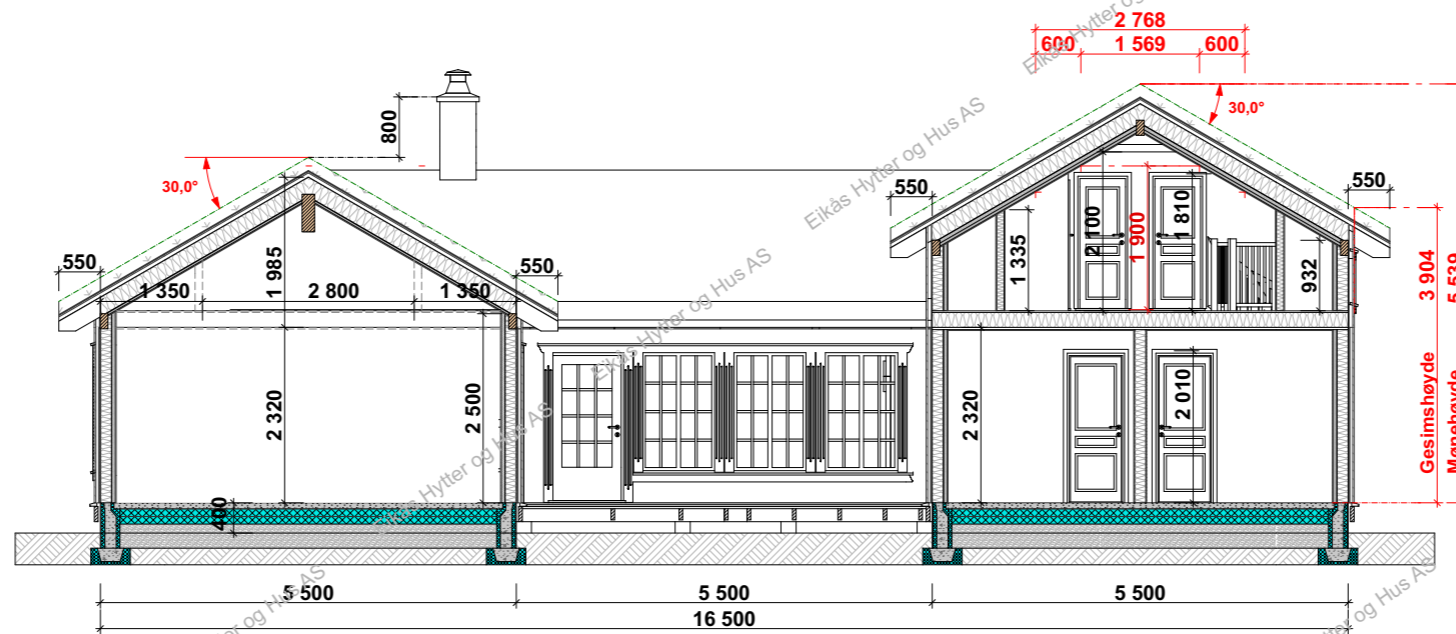

Snitt B-B

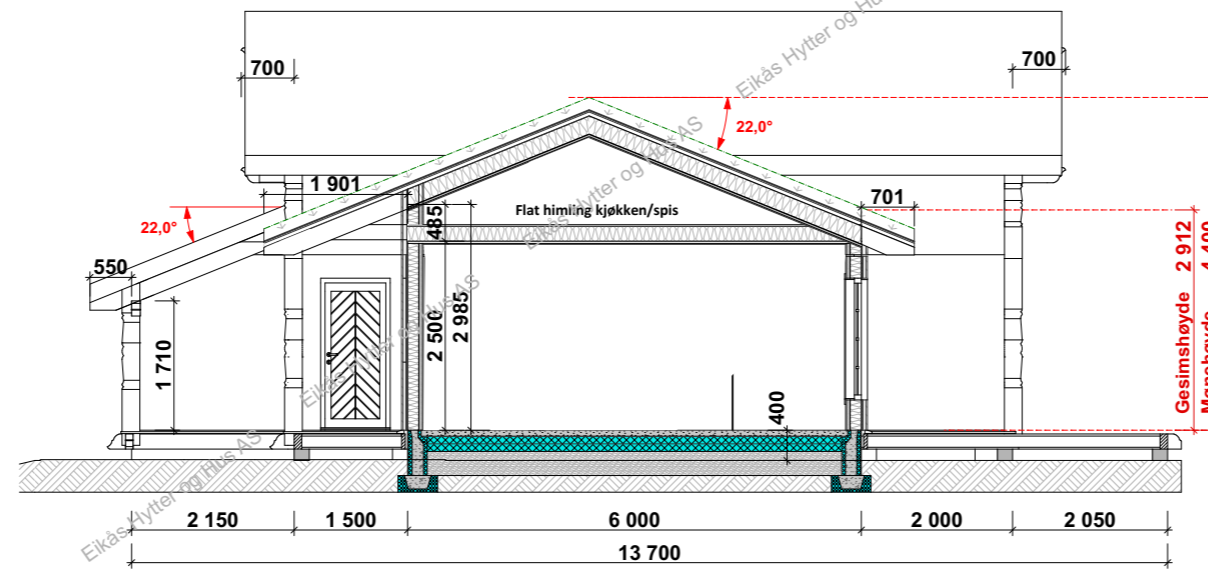

Snitt A-A



EIKÅS HYTTET & HUS

Tlf:38 34 95 00 - Faks:38 34 95 01 www.eikas.no

Tiltakshaver:
Eikås Hytter & Hus AS

Byggeadresse:

BYA: 160.9 m ²	BRA: 166.1 m ²	Isol.BRA: 149.9 m ²	Gnr./Bnr.: --/--
Dato: 17.09.20	Rev.nr: 07.ES	Rev.Dato: 07.12.20	Tegnet av: E.Stakkeland

Prosjektnr.: T-20069	Dato arb.tegning: 00.00.00
Tegningsnr.: 5	

Tegning: Snitt	Målestokk: 1:100
	Areal tak: 228 m ²