



EIKÅS HYTTTER & HUS
 Tlf:38 34 95 00 - Faks:38 34 95 01 www.eikas.no


Tiltakshaver:
Eikas Hytter & Hus AS

Byggeadresse:

BYA: 123.3 m ²	BRA: 109.8 m ²	Isol.BRA: 107.1 m ²	Gnr./Bnr.: --/--
Dato: 21.09.20	Rev.nr.: 03.ES	Rev.Dato: 30.11.20	Tegnet av: JOF/ES
Prosjektnr.: T-20074			Dato arb.legning: 00.00.00
			Tegningsnr.: 1
Tegning: Perspektiv			Målestokk:
			Areal tak: 174 m ²



Fasade 1

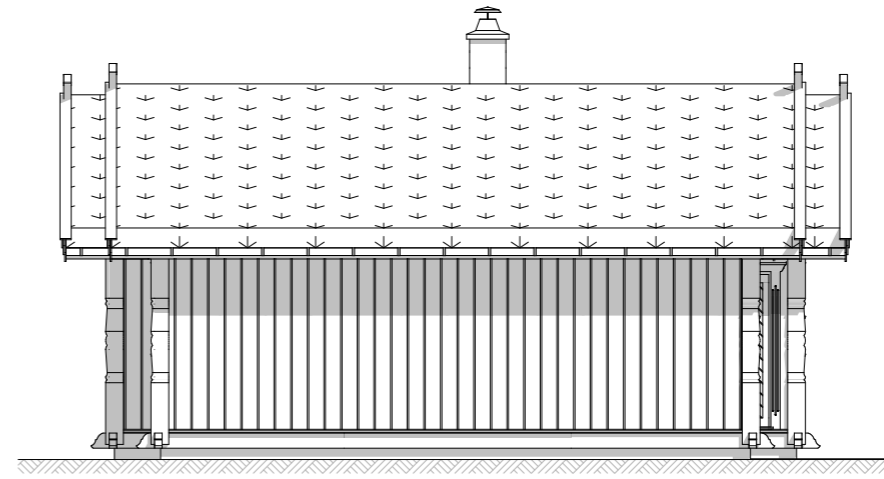

Fasade 2



Fasade 3



Fasade 4



EIKÅS HYTTER & HUS
Tlf:38 34 95 00 - Faks:38 34 95 01 www.eikas.no

Tittakhaber:
Eikås Hytter & Hus AS

Byggeadresse:

BYA:	123.3 m ²	BRA:	109.8 m ²	Isol.BRA:	107.1 m ²	Gnr./Bnr.:	--/--	
Dato:	21.09.20	Rev.nr.:	03.ES	Rev.Dato:	30.11.20	Tegnet av:	JOF/ES	
Prosjektnr.:	T-20074						Dato arb.legning:	00.00.00
Tegning:	Fasader						Tegningsnr.:	2
						Målestokk:	1:100	
						Areal tak:	174 m ²	



EIKÅS HYTTER & HUS
Tlf:38 34 95 00 - Faks:38 34 95 01 www.eikas.no


Tiltakshaver:

Eikås Hytter & Hus AS

Byggeadresse:

BYA:	123.3 m ²	BRA:	109.8 m ²	Isol.BRA:	107.1 m ²	Gnr./Bnr.:	--/--	
Dato:	21.09.20	Rev.nr.:	03.ES	Rev.Dato:	30.11.20	Tegnet av:	JOF/ES	
Prosjektnr.:	T-20074						Dato arb.tegning	00.00.00
						Tegningsnr.:	3	
Tegning:	Kjellerplan						Målestokk:	
						Areal tak:	174 m ²	

Hovedplan

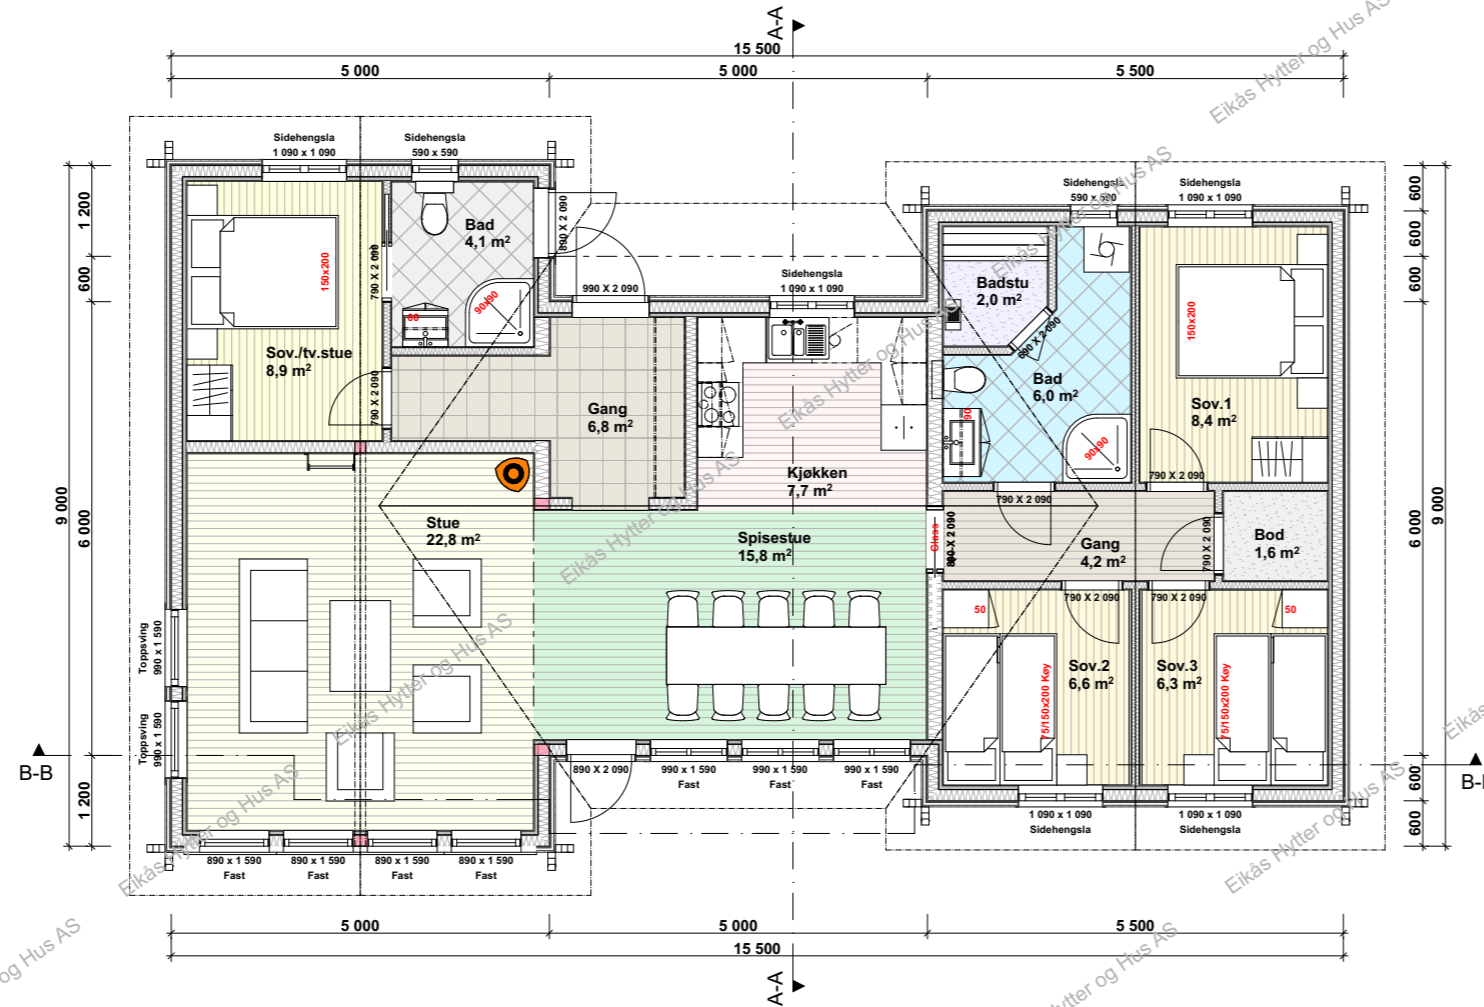


EIKÅS HYTTER & HUS
Tlf:38 34 95 00 - Faks:38 34 95 01 www.eikas.no

Tittakshaver:
Eikås Hytter & Hus AS

Byggeadresse:

BYA:	123.3 m ²	BRA:	109.8 m ²	Isol.BRA:	107.1 m ²	Gnr./Bnr.:	--/--	
Dato:	21.09.20	Rev.nr.:	03.ES	Rev.Dato:	30.11.20	Tegnet av:	JOF/ES	
Prosjektnr.:	T-20074						Dato arb.legning:	00.00.00
Tegning:	Hovedplan						Tegningsnr.:	4
							Målestokk:	1:100
							Areal tak:	174 m ²

Hemsplan

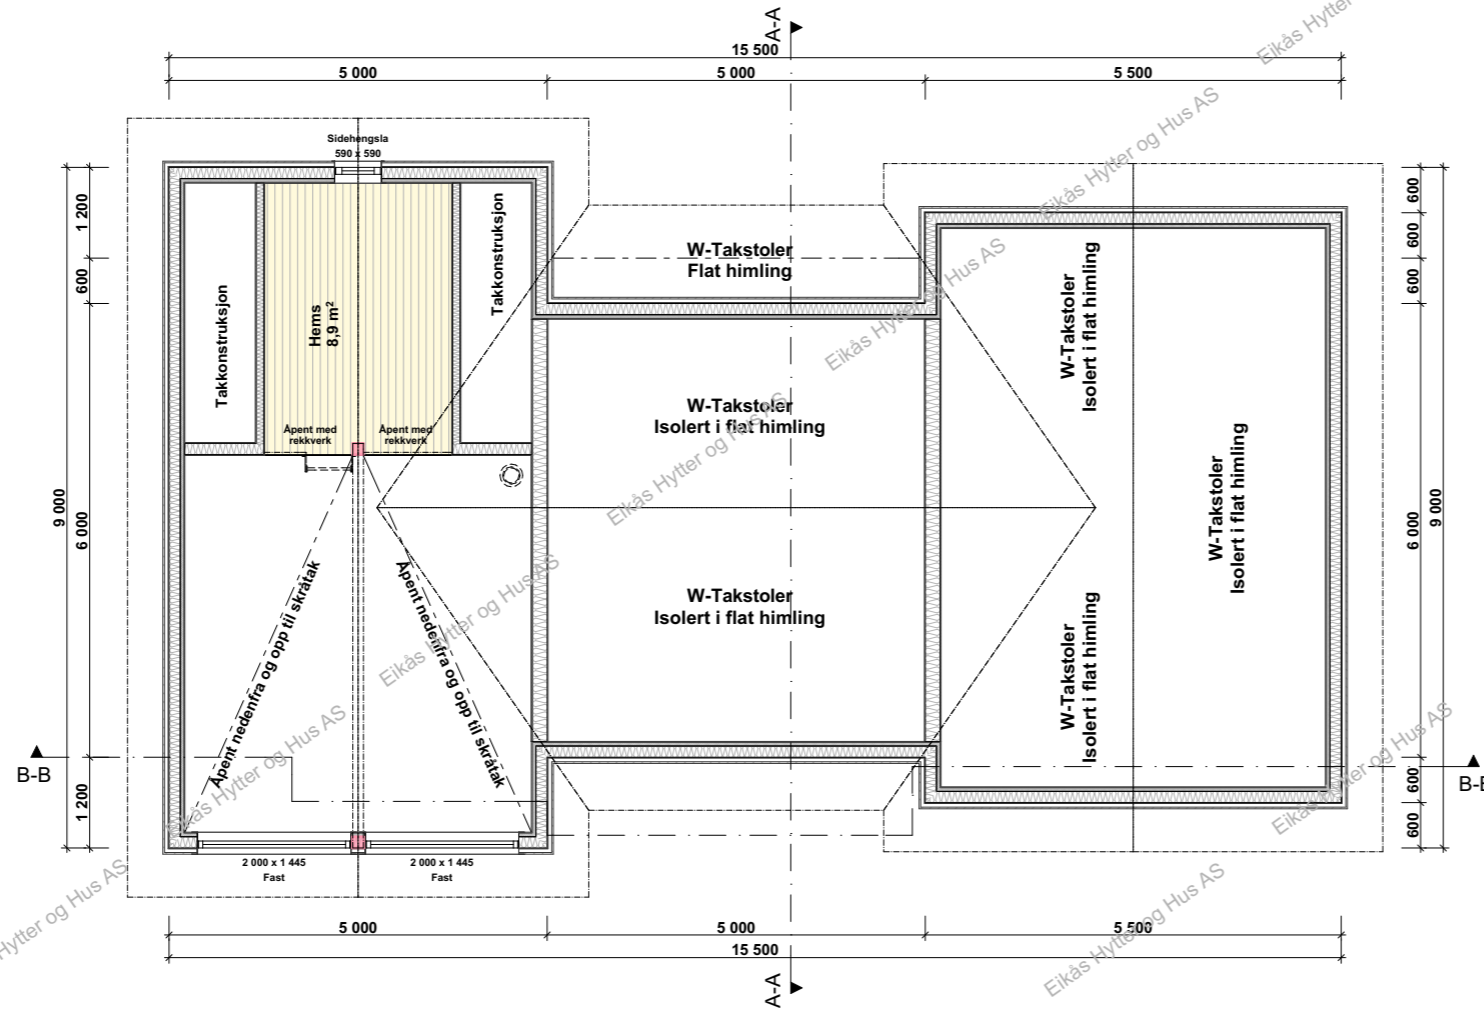

EIKÅS HYTTER & HUS
 Tlf:38 34 95 00 - Faks:38 34 95 01 www.eikas.no


Tittakshaver:
Eikas Hytter & Hus AS

Byggeadresse:


BYA:	123.3 m ²	BRA:	109.8 m ²	Isol.BRA:	107.1 m ²	Gnr./Bnr.:	--/--
Dato:	21.09.20	Rev.nr.:	03.ES	Rev.Dato:	30.11.20	Tegnet av:	JOF/ES

Prosjektnr.: **T-20074**
 Dato arb.legning: 00.00.00
 Tegningsnr.: 5

Tegning: **Loftsplan**
 Målestokk: **1:100**
 Areal tak: 174 m²

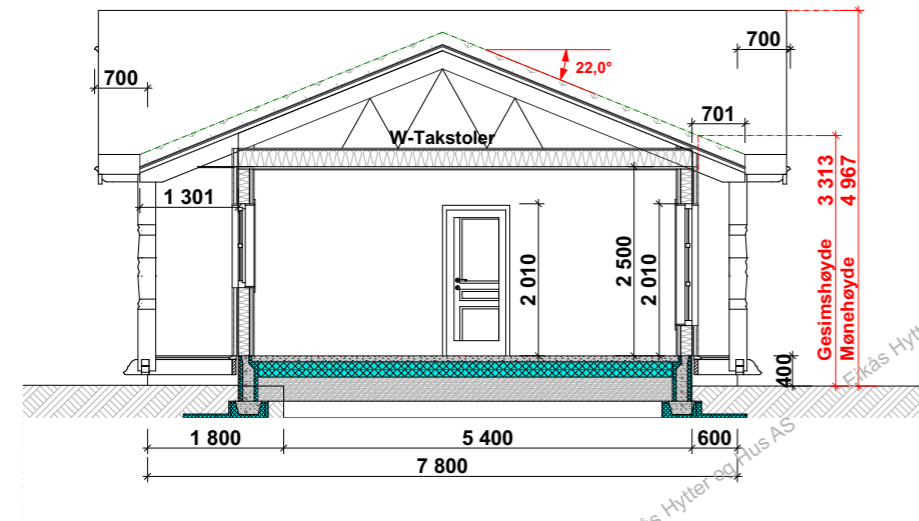

Snitt A-A

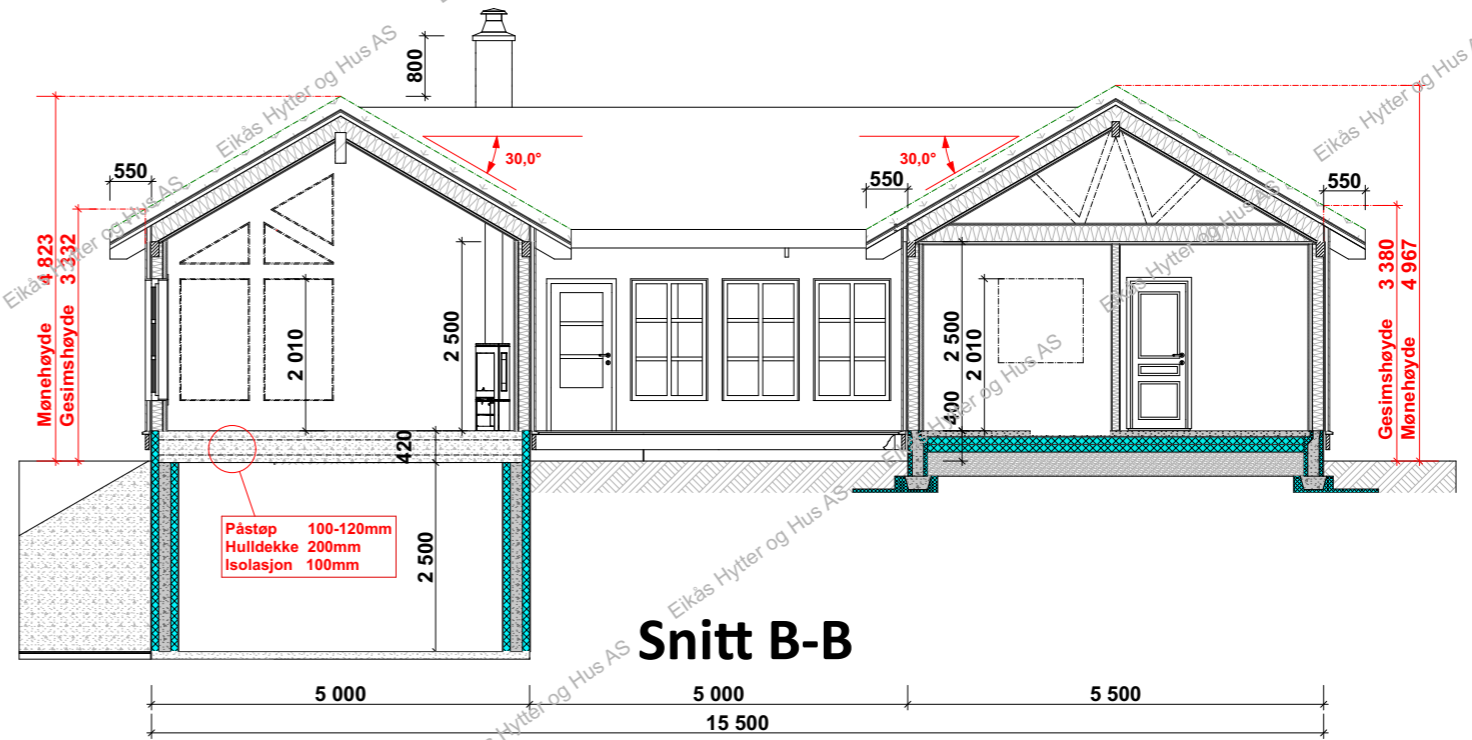

Snitt B-B



EIKÅS HYTTER & HUS
Tlf:38 34 95 00 - Faks:38 34 95 01 www.eikas.no

Tiltakshaver:
Eikas Hytter & Hus AS

Byggeadresse:

BYA:	123.3 m ²	BRA:	109.8 m ²	Isol.BRA:	107.1 m ²	Gnr./Bnr.:	--/--	
Dato:	21.09.20	Rev.nr.:	03.ES	Rev.Dato:	30.11.20	Tegnet av:	JOF/ES	
Prosjektnr.:	T-20074						Dato arb.legning:	00.00.00
Tegning:	Snitt						Tegningsnr.:	6
							Målestokk:	1:100
							Areal tak:	174 m ²