



EIKÅS HYTTER & HUS

Tlf:38 34 95 00 - Faks:38 34 95 01 www.eikas.no

Tiltakshaver:
Eikås Hytter & Hus AS
 --

Byggeadresse:


BYA: 179.4 m ²	BRA: 182.9 m ²	Isol.BRA: 149.9 m ²	Gnr./Bnr.: --/--
Dato: 27.11.20	Rev.nr: 03.ES	Rev.Dato: 15.12.20	Tegnet av: E.Stakkeland

Prosjektnr.: **T-20109**
 Dato arb.tegning: 00.00.00
 Tegningsnr.: 1


Tegning: **Perspektiv**
 Målestokk:
 Areal tak: 252 m²




Fasade 1

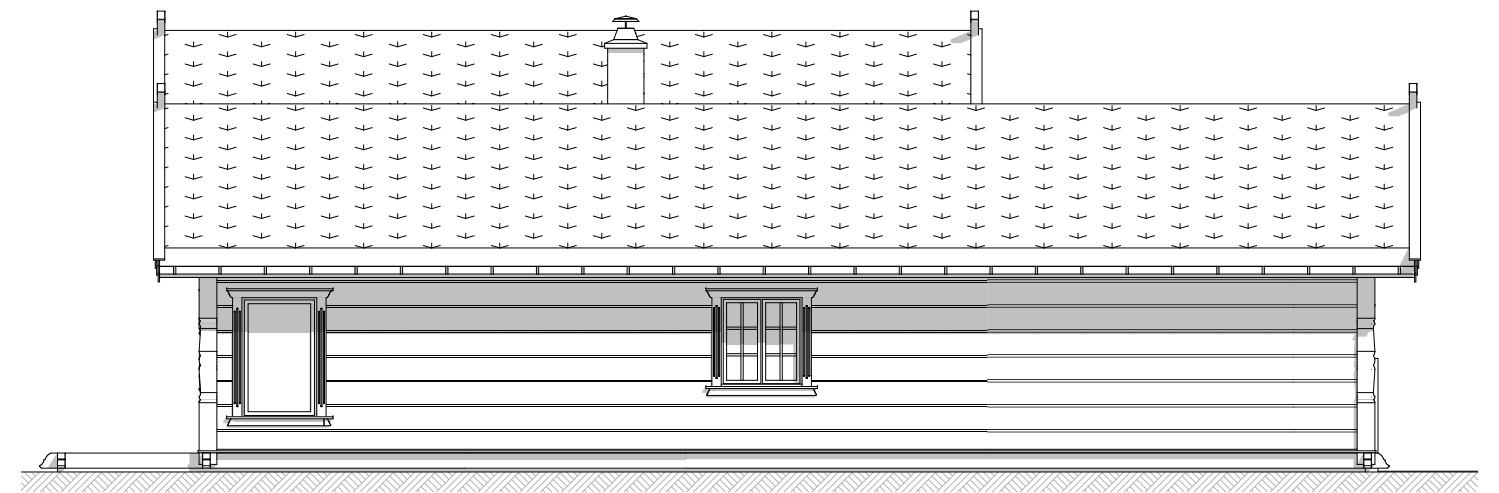

Fasade 2

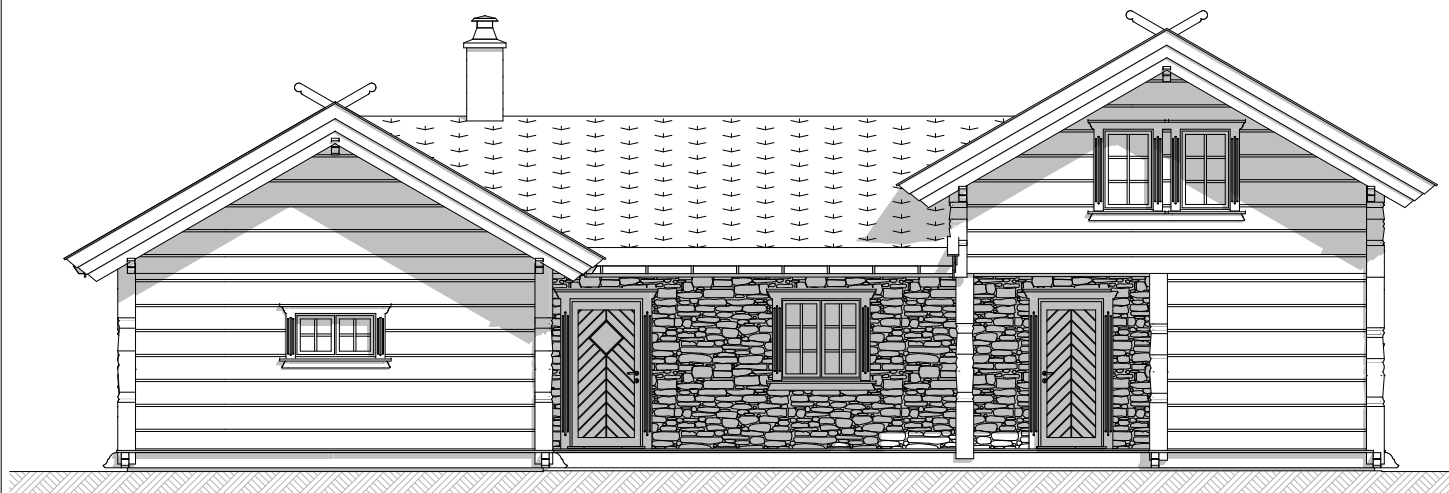

Fasade 3

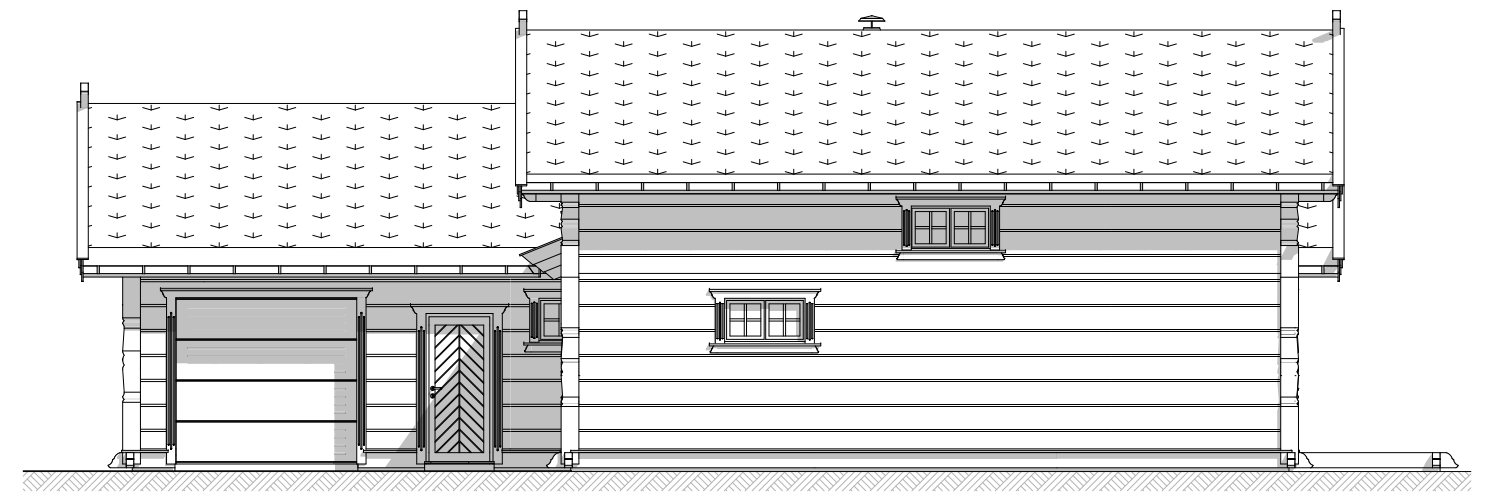

Fasade 4



EIKÅS HYTTER & HUS

Tlf:38 34 95 00 - Faks:38 34 95 01 www.eikas.no

Tiltakshaver:


Eikås Hytter & Hus AS

--

Byggeadresse:

BYA:	179.4 m ²	BRA:	182.9 m ²	Isol.BRA:	149.9 m ²	Gnr./Bnr.:	--/--	
Dato:	27.11.20	Rev.nr.:	03.ES	Rev.Dato:	15.12.20	Tegnet av:	E.Stakkeland	
Prosjektnr.:	T-20109						Dato arb.tegning:	00.00.00
Tegning:	Fasader						Tegningsnr.:	2
							Målestokk:	1:100
							Areal tak:	252 m ²

Hovedplan

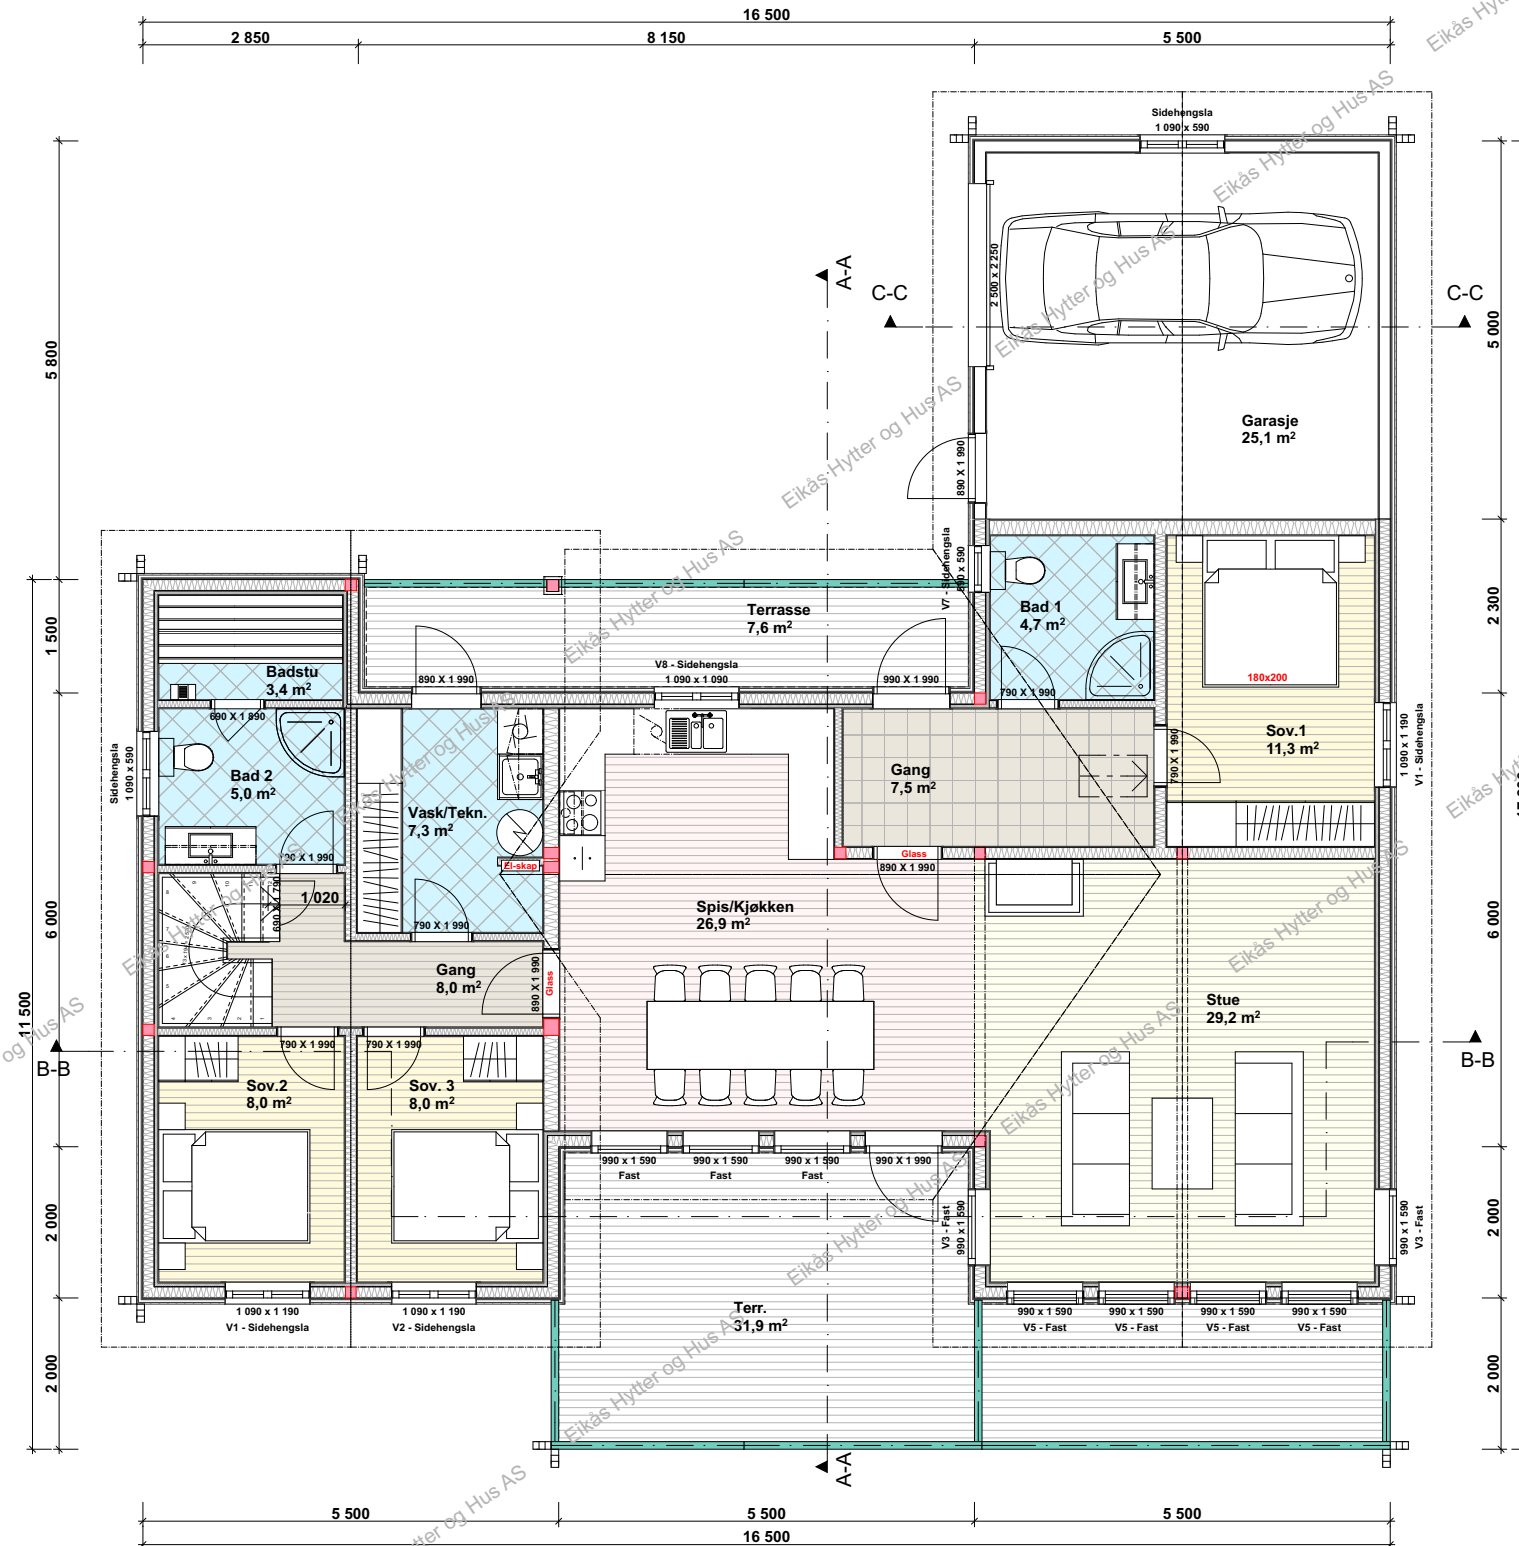

BRA.1.etg.: 132.7 m²
BRA.2.etg.: 25.1 m²
BRA.garasje: 25.1 m²
BRA.Tot.: 182.9 m²

ISO.BRA. 1.etg.: 124.8 m²
ISO.BRA.2.etg.: 25.1 m²
ISO.BRA.Tot.: 149.9 m²

BYA.1.etg.: 179.4 m²
BYA 2.etg.: 54.7 m²



EIKÅS HYTTER & HUS


Tlf:38 34 95 00 - Faks:38 34 95 01 www.eikas.no

Tiltakshaver:
Eikås Hytter & Hus AS
 -
 -

Byggeadresse:

BYA:	179.4 m ²	BRA:	182.9 m ²	ISO.BRA:	149.9 m ²	Gnr./Bnr.:	-/-
Dato:	27.11.20	Rev.nr.:	03.ES	Rev.Dato:	15.12.20	Tegnet av:	E.Stakkeland
Prosjektnr.:	T-20109			Dato arb.tegning:	00.00.00		
Tegning:	Hovedplan			Tegningsnr.:	3		
				Målestokk:	1:100		
				Areal tak:	252 m ²		

Loftsplan

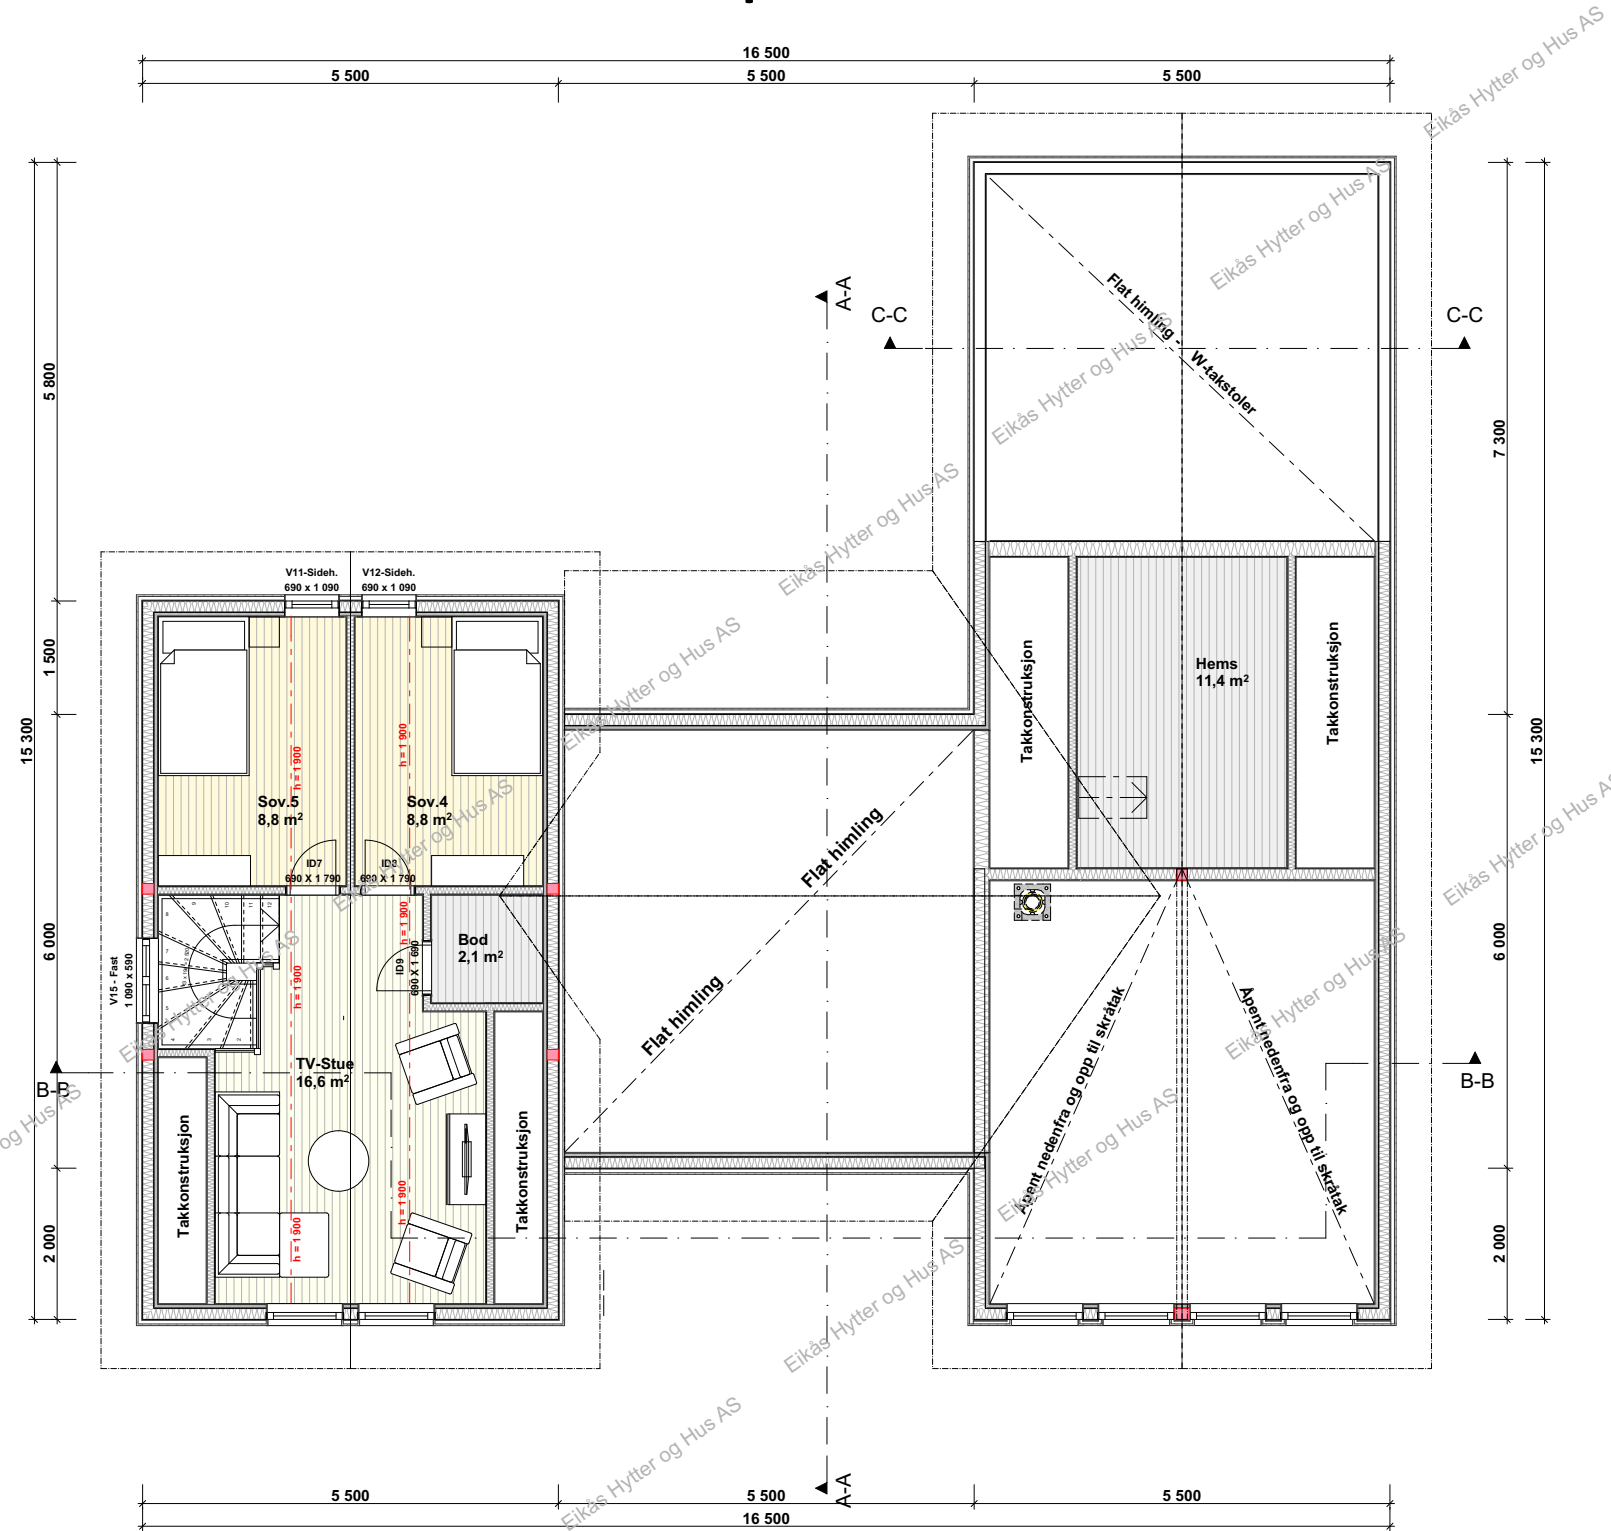

EIKÅS HYTTET & HUS

Tlf:38 34 95 00 - Faks:38 34 95 01 www.eikas.no

Tiltakshaver:

Eikås Hytter & Hus AS

-

--

Byggeadresse:

BYA: 179.4 m² BRA: 182.9 m² Isol.BRA: 149.9 m² Gnr./Bnr.: --/--


Dato: 27.11.20 Rev.nr: 03.ES Rev.Dato: 15.12.20 Tegnet av: E.Stakkeland

Prosjektnr.: **T-20109** Dato arb.tegning: 00.00.00


Tegningsnr.: 4

Tegning: **Loftsplan** Målestokk: **1:100**

Areal tak: 252 m²

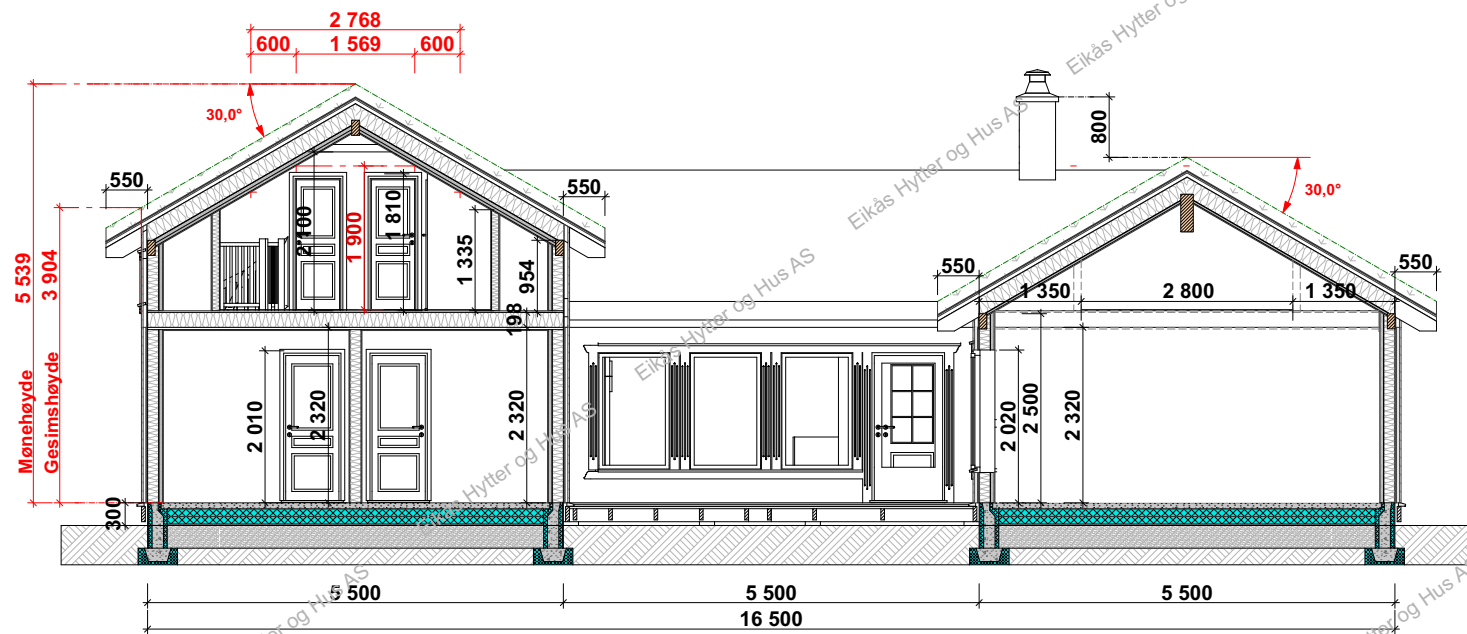

Snitt B-B

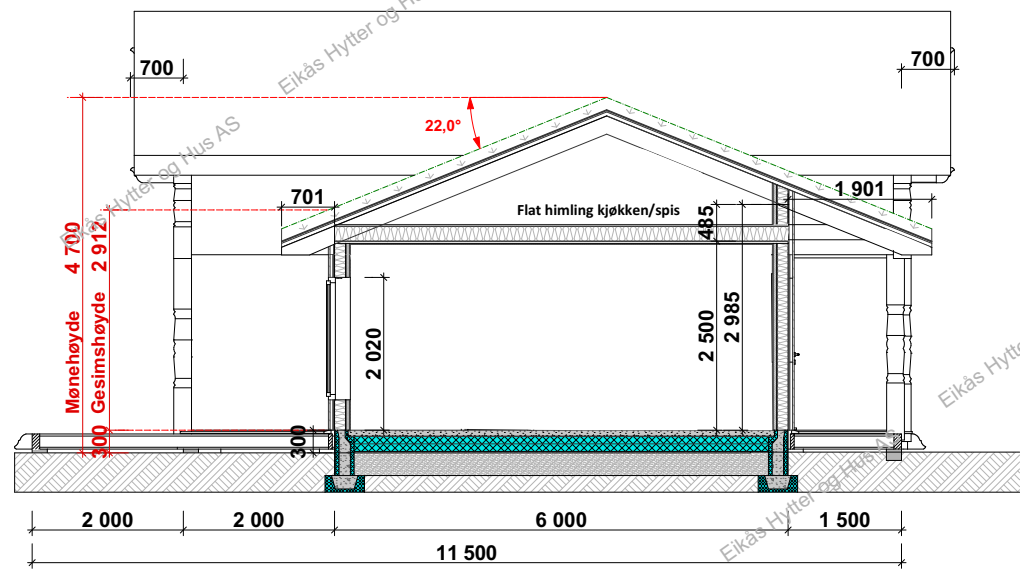

Snitt A-A

Snitt C-C



EIKÅS HYTTER & HUS
 Tlf:38 34 95 00 - Faks:38 34 95 01 www.eikas.no

Tiltakshaver:
Eikås Hytter & Hus AS
 -
 -

Byggeadresse:

BYA:	179.4 m ²	BRA:	182.9 m ²	Isol.BRA:	149.9 m ²	Gnr./Bnr.:	-/-	
Dato:	27.11.20	Rev.nr.:	03.ES	Rev.Dato:	15.12.20	Tegnet av:	E.Stakkeland	
Prosjektnr.:	T-20109						Dato arb.tegning	00.00.00
Tegning:	Snitt						Tegningsnr.:	5
							Målestokk:	1:100
							Areal tak:	252 m ²