




EIKÅS HYTTER & HUS

Tlf:38 34 95 00 - Faks:38 34 95 01 www.eikas.no


Tiltakshaver:
Eikås Hytter & Hus AS
 --
 --

Byggeadresse:


BYA: 146.2 m ²	BRA: 161.1 m ²	Isol.BRA: 149.9 m ²	Gnr./Bnr.: --/--
Dato: 14.12.20	Rev.nr: 00.ES	Rev.Dato: --.--.--	Tegnet av: E.Stakkeland
Prosjektnr.: T-20116			Dato arb.tegning: 00.00.00
			Tegningsnr.: 1
Tegning: Perspektiv			Målestokk:
			Areal tak: 210 m ²

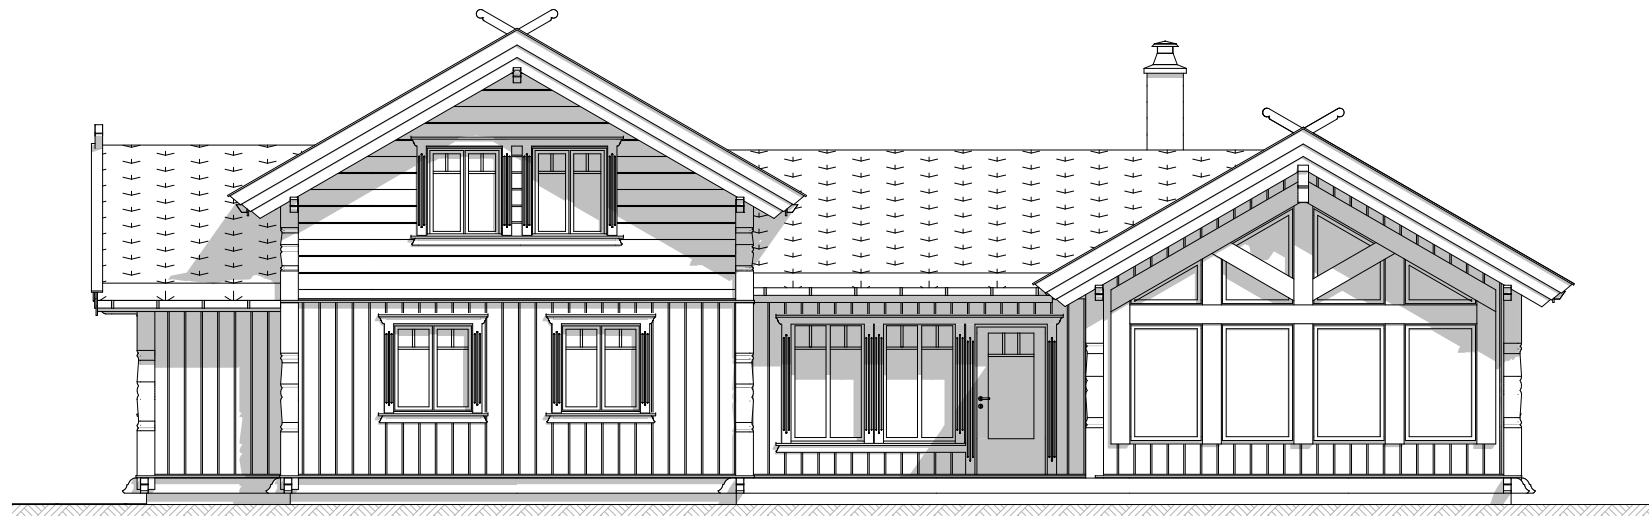


Fasade 1

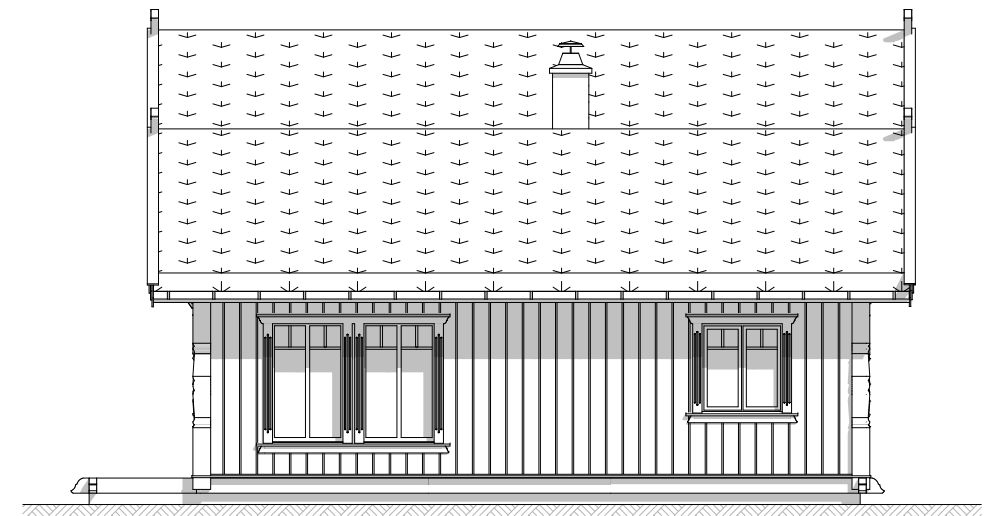

Fasade 2

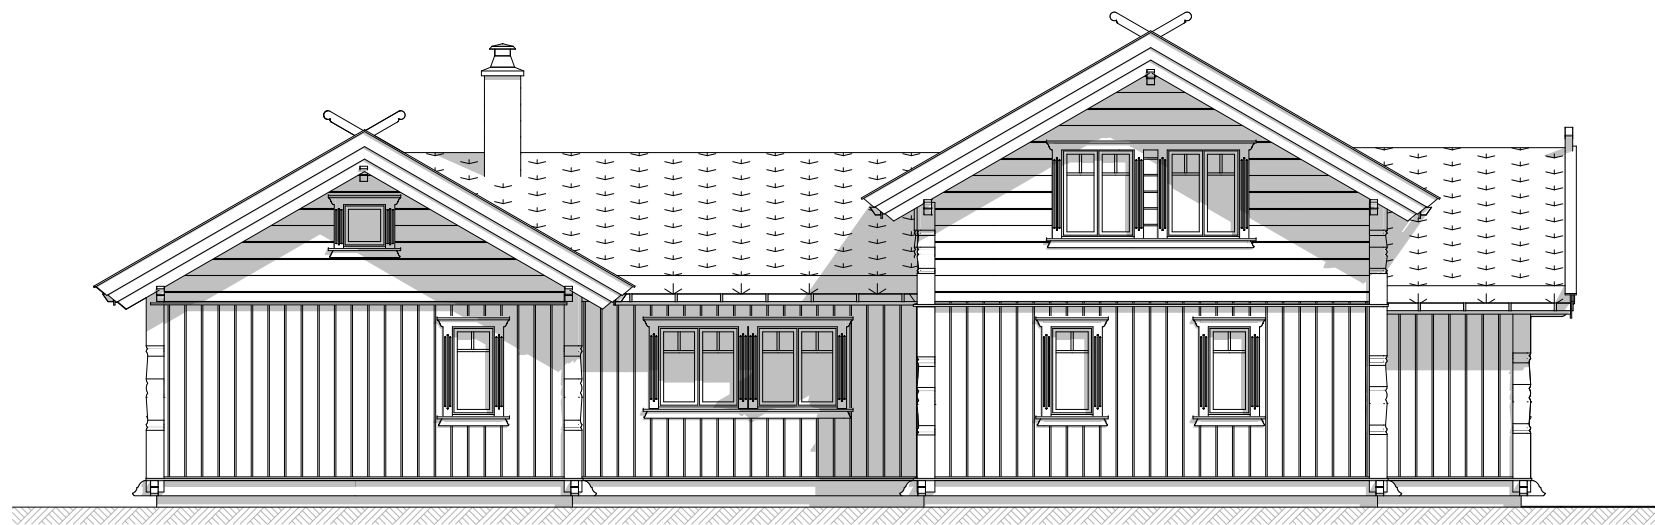

Fasade 3

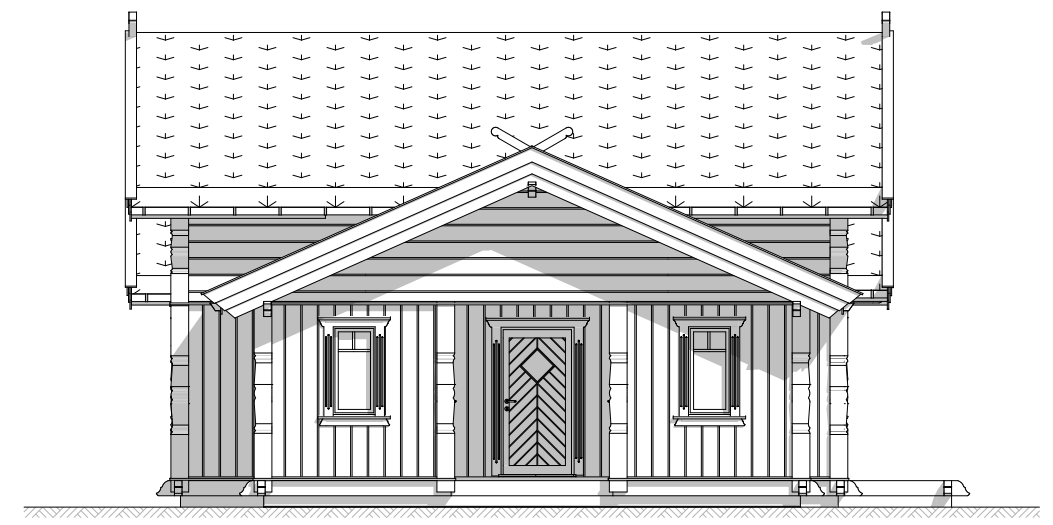

Fasade 4




EIKÅS HYTTER & HUS
Tlf:38 34 95 00 - Faks:38 34 95 01 www.eikas.no

Tiltakshaver:
Eikås Hytter & Hus AS
--

Byggeadresse:

BYA:	146.2 m ²	BRA:	161.1 m ²	Isol.BRA:	149.9 m ²	Gnr./Bnr.:	--/--	
Dato:	14.12.20	Rev.nr.:	00.ES	Rev.Dato:	--.--.--	Tegnet av:	E.Stakkeland	
Prosjektnr.:	T-20116						Dato arb.tegning	00.00.00
Tegning:	Fasader						Tegningsnr.:	2
							Målestokk:	1:100
							Areal tak:	210 m ²

Hovedplan

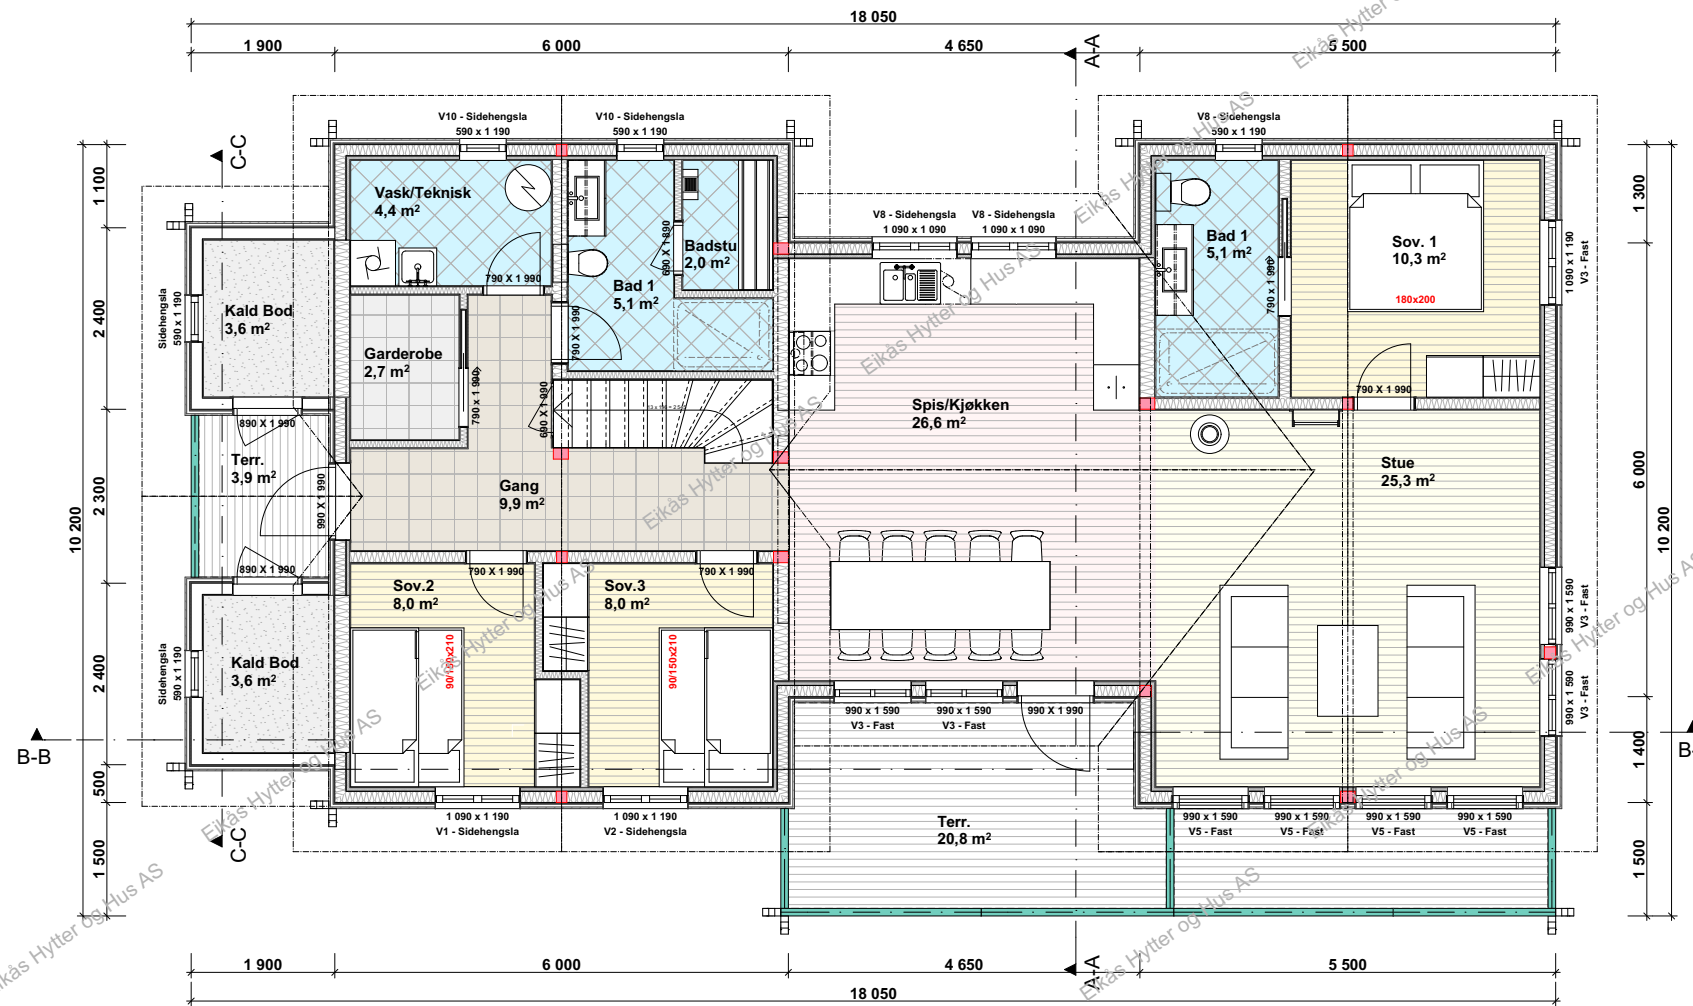

Iso.Bra.1.etg.: 116.6 m²
 Iso.Bra.2.etg.: 33.3 m²
Total Iso.Bra.: 149.9 m²

Bra. 1.etg.: 127.8 m²
 Bra. 2.etg.: 33.3 m²
Total Bra.: 161.1 m²




EIKÅS HYTTER & HUS
 Tlf:38 34 95 00 - Faks:38 34 95 01 www.eikas.no

Tiltakshaver:
Eikås Hytter & Hus AS
 -
 -

Byggeadresse:

BYA:	146.2 m ²	BRA:	161.1 m ²	ISO.BRA:	149.9 m ²	Gnr./Bnr.:	-/-
Dato:	14.12.20	Rev.nr.:	00.ES	Rev.Dato:	--.--.--	Tegnet av:	E.Stakkeland
Prosjektnr.:	T-20116			Dato arb.tegning:	00.00.00		
Tegning:	Hovedplan			Tegningsnr.:	3		
				Målestokk:	1:100		
				Areal tak:	210 m ²		

Loftsplan

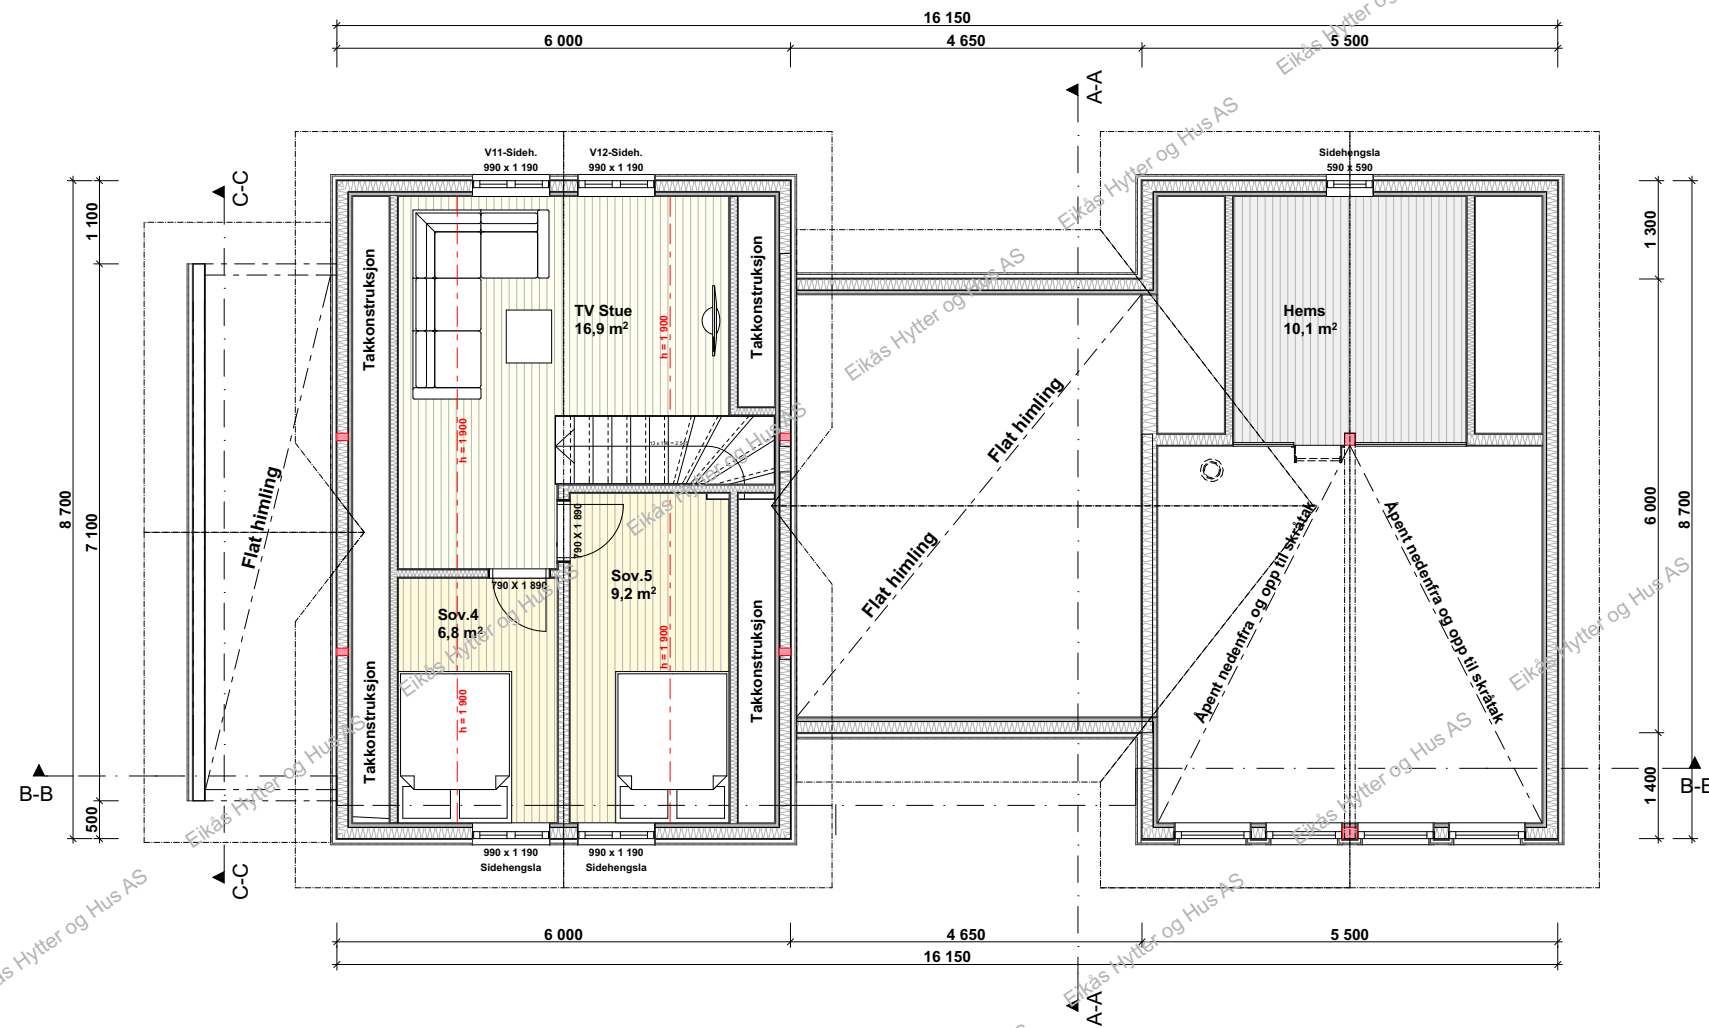


EIKÅS HYTTET & HUS
Tlf:38 34 95 00 - Faks:38 34 95 01 www.eikas.no


Tiltakshaver:
Eikås Hytter & Hus AS
--

Byggeadresse:

BYA:	146.2 m ²	BRA:	161.1 m ²	Isol.BRA:	149.9 m ²	Gnr./Bnr.:	--/--	
Dato:	14.12.20	Rev.nr.:	00.ES	Rev.Dato:	--.--.--	Tegnet av:	E.Stakkeland	
Prosjektnr.:	T-20116						Dato arb.tegning	00.00.00
Tegning:	Loftsplan						Tegningsnr.:	4
							Målestokk:	1:100
							Areal tak:	210 m ²

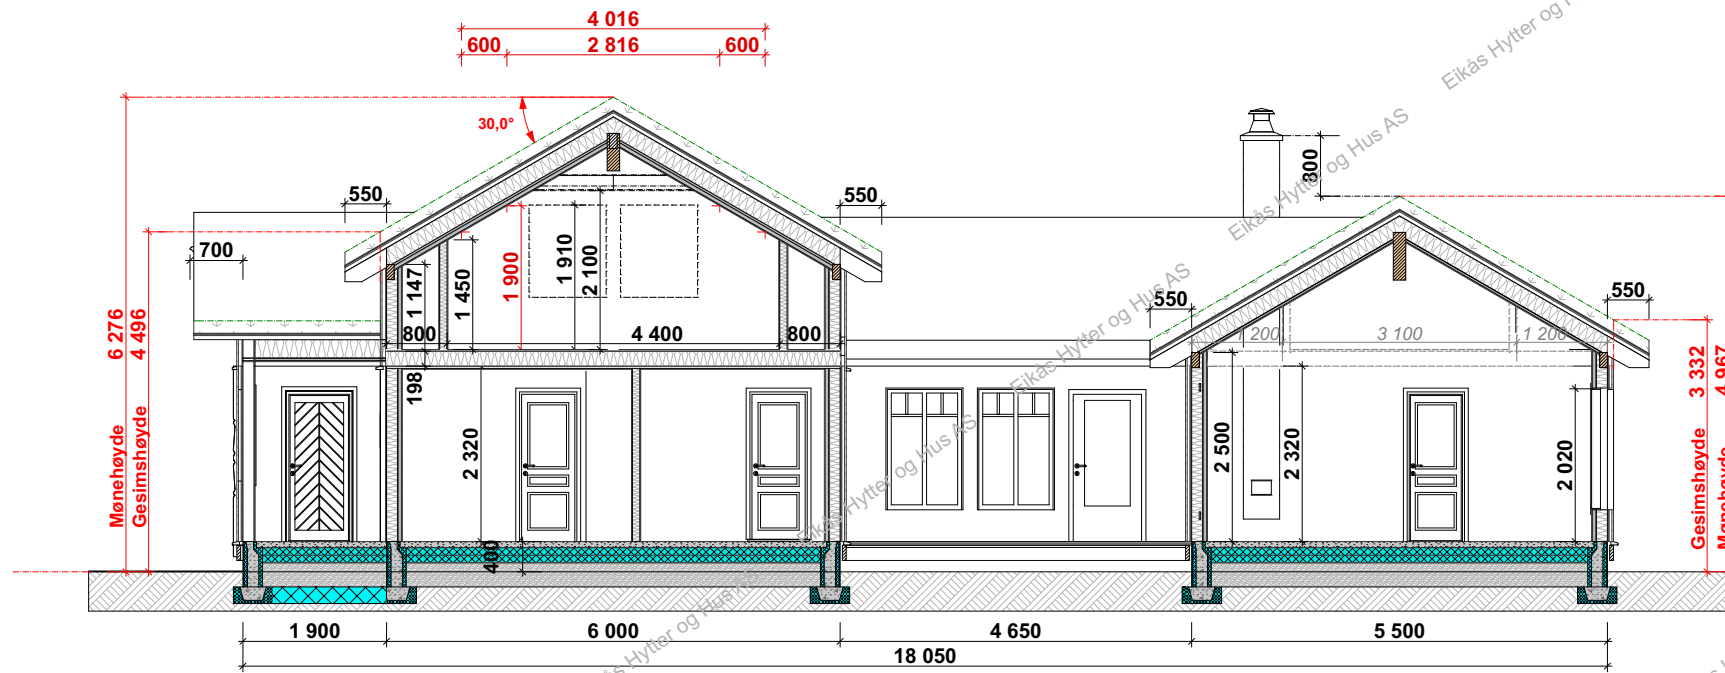

Snitt B-B

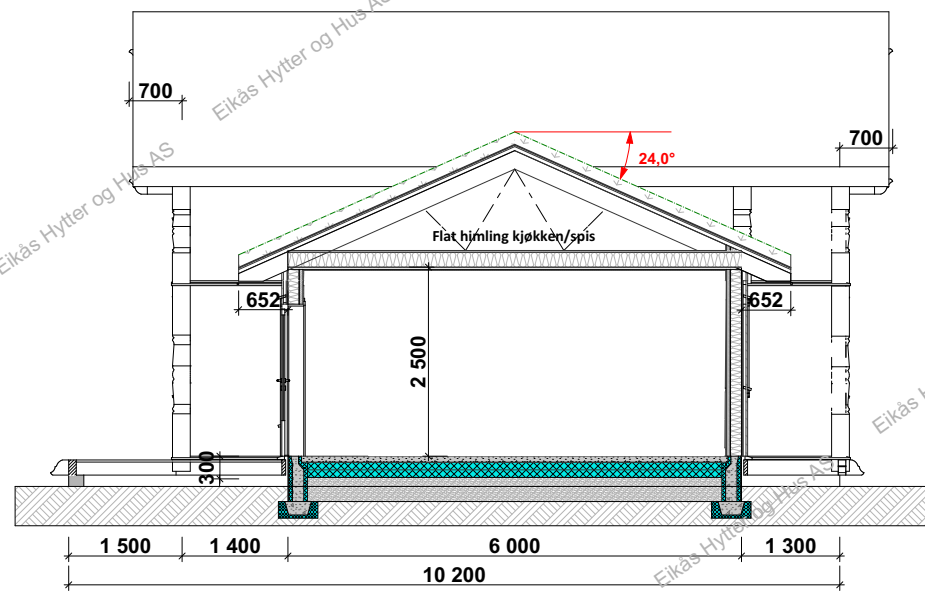

Snitt A-A

Snitt C-C



EIKÅS HYTTER & HUS
 Tlf:38 34 95 00 - Faks:38 34 95 01 www.eikas.no

Tiltakshaver:
Eikås Hytter & Hus AS
 -
 -

Byggeadresse:

BYA:	146.2 m ²	BRA:	161.1 m ²	Isol.BRA:	149.9 m ²	Gnr./Bnr.:	--/--	
Dato:	14.12.20	Rev.nr.:	00.ES	Rev.Dato:	--.--.--	Tegnet av:	E.Stakkeland	
Prosjektnr.:	T-20116						Dato arb.tegning	00.00.00
Tegning:	Snitt						Tegningsnr.:	5
							Målestokk:	1:100
							Areal tak:	210 m ²