

EIKÅS HYTTTER & HUS
 Tlf:38 34 95 00 - Faks:38 34 95 01 www.eikas.no


Tiltakshaver:
Eikas Hytter & Hus
 --
 --

Byggeadresse:


BYA: 181.9 m ²	BRA: 186.5 m ²	Isol.BRA: 149.9 m ²	Gnr./Bnr.: --
Dato: 04.02.21	Rev.nr: 02.EE	Rev.Dato: 25.03.21	Tegnet av: E.Egeland
Prosjektnr.: T-21013			Dato arb.tegning: 00.00.00
			Tegningsnr.: 1
Tegning: Perspektiv			Målestokk:
			Areal tak: 258.2 m ²




Fasade 1

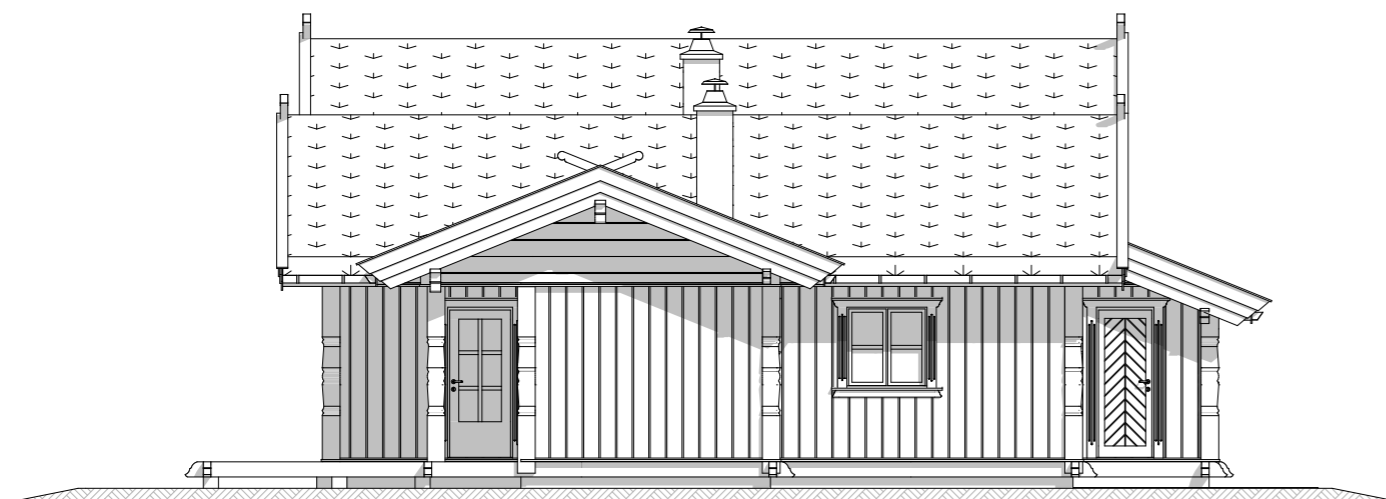

Fasade 2

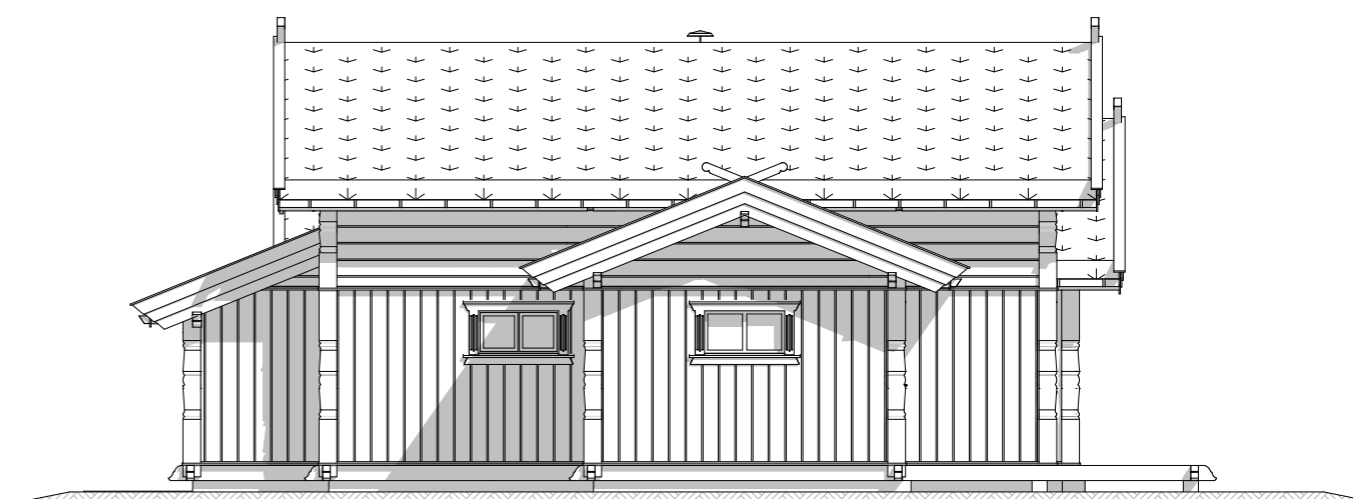

Fasade 4

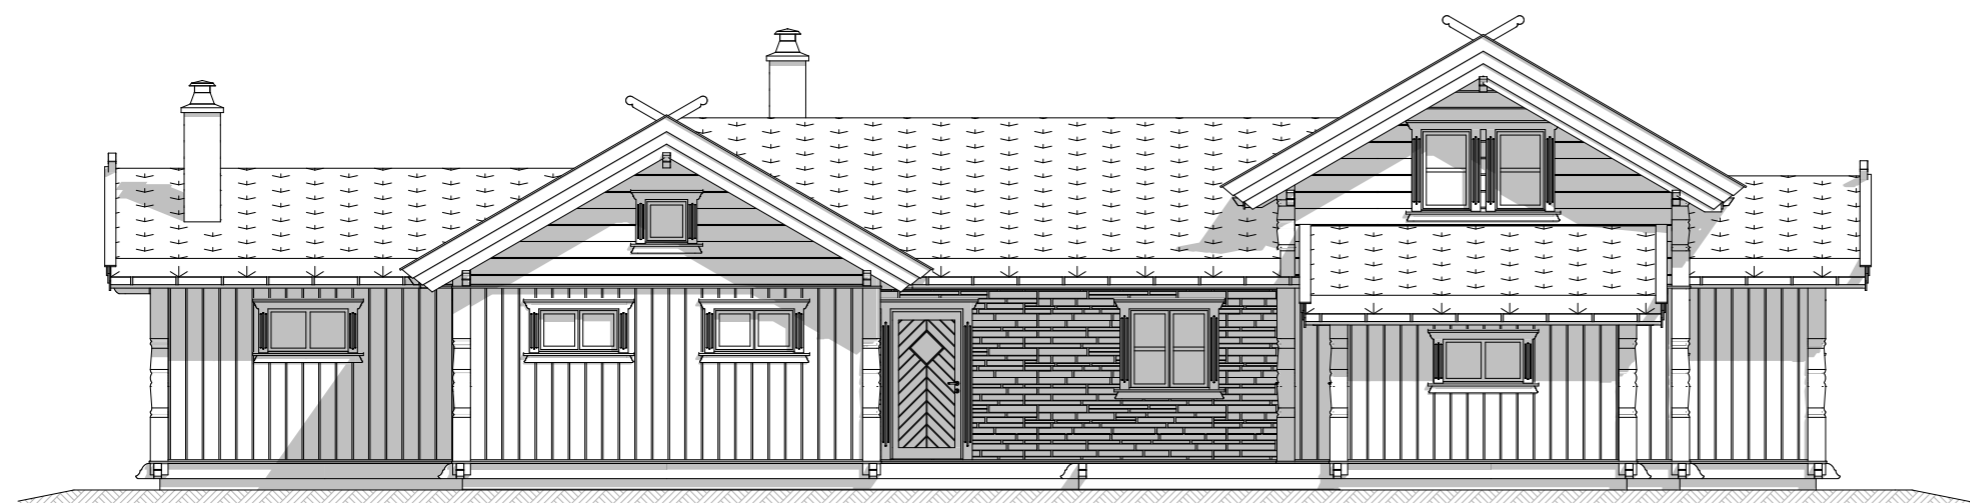

Fasade 3



EIKÅS HYTTER & HUS

Tlf:38 34 95 00 - Faks:38 34 95 01 www.eikas.no

Tittakshaver:

Eikås Hytter & Hus

Byggeadresse:

BYA: 181.9 m² BRA: 186.5 m² Isol.BRA: 149.9 m² Gnr./Bnr.: --

Dato: 04.02.21 Rev.nr: 02.EE Rev.Dato: 25.03.21 Tegner av: E.Egeland


Prosjektnr.: T-21013 Dato arb.tegning: 00.00.00

Tegningsnr.: 2

Tegning: Målestokk: 1:100

Fasader Areal tak: 258.2 m²

Hovedplan

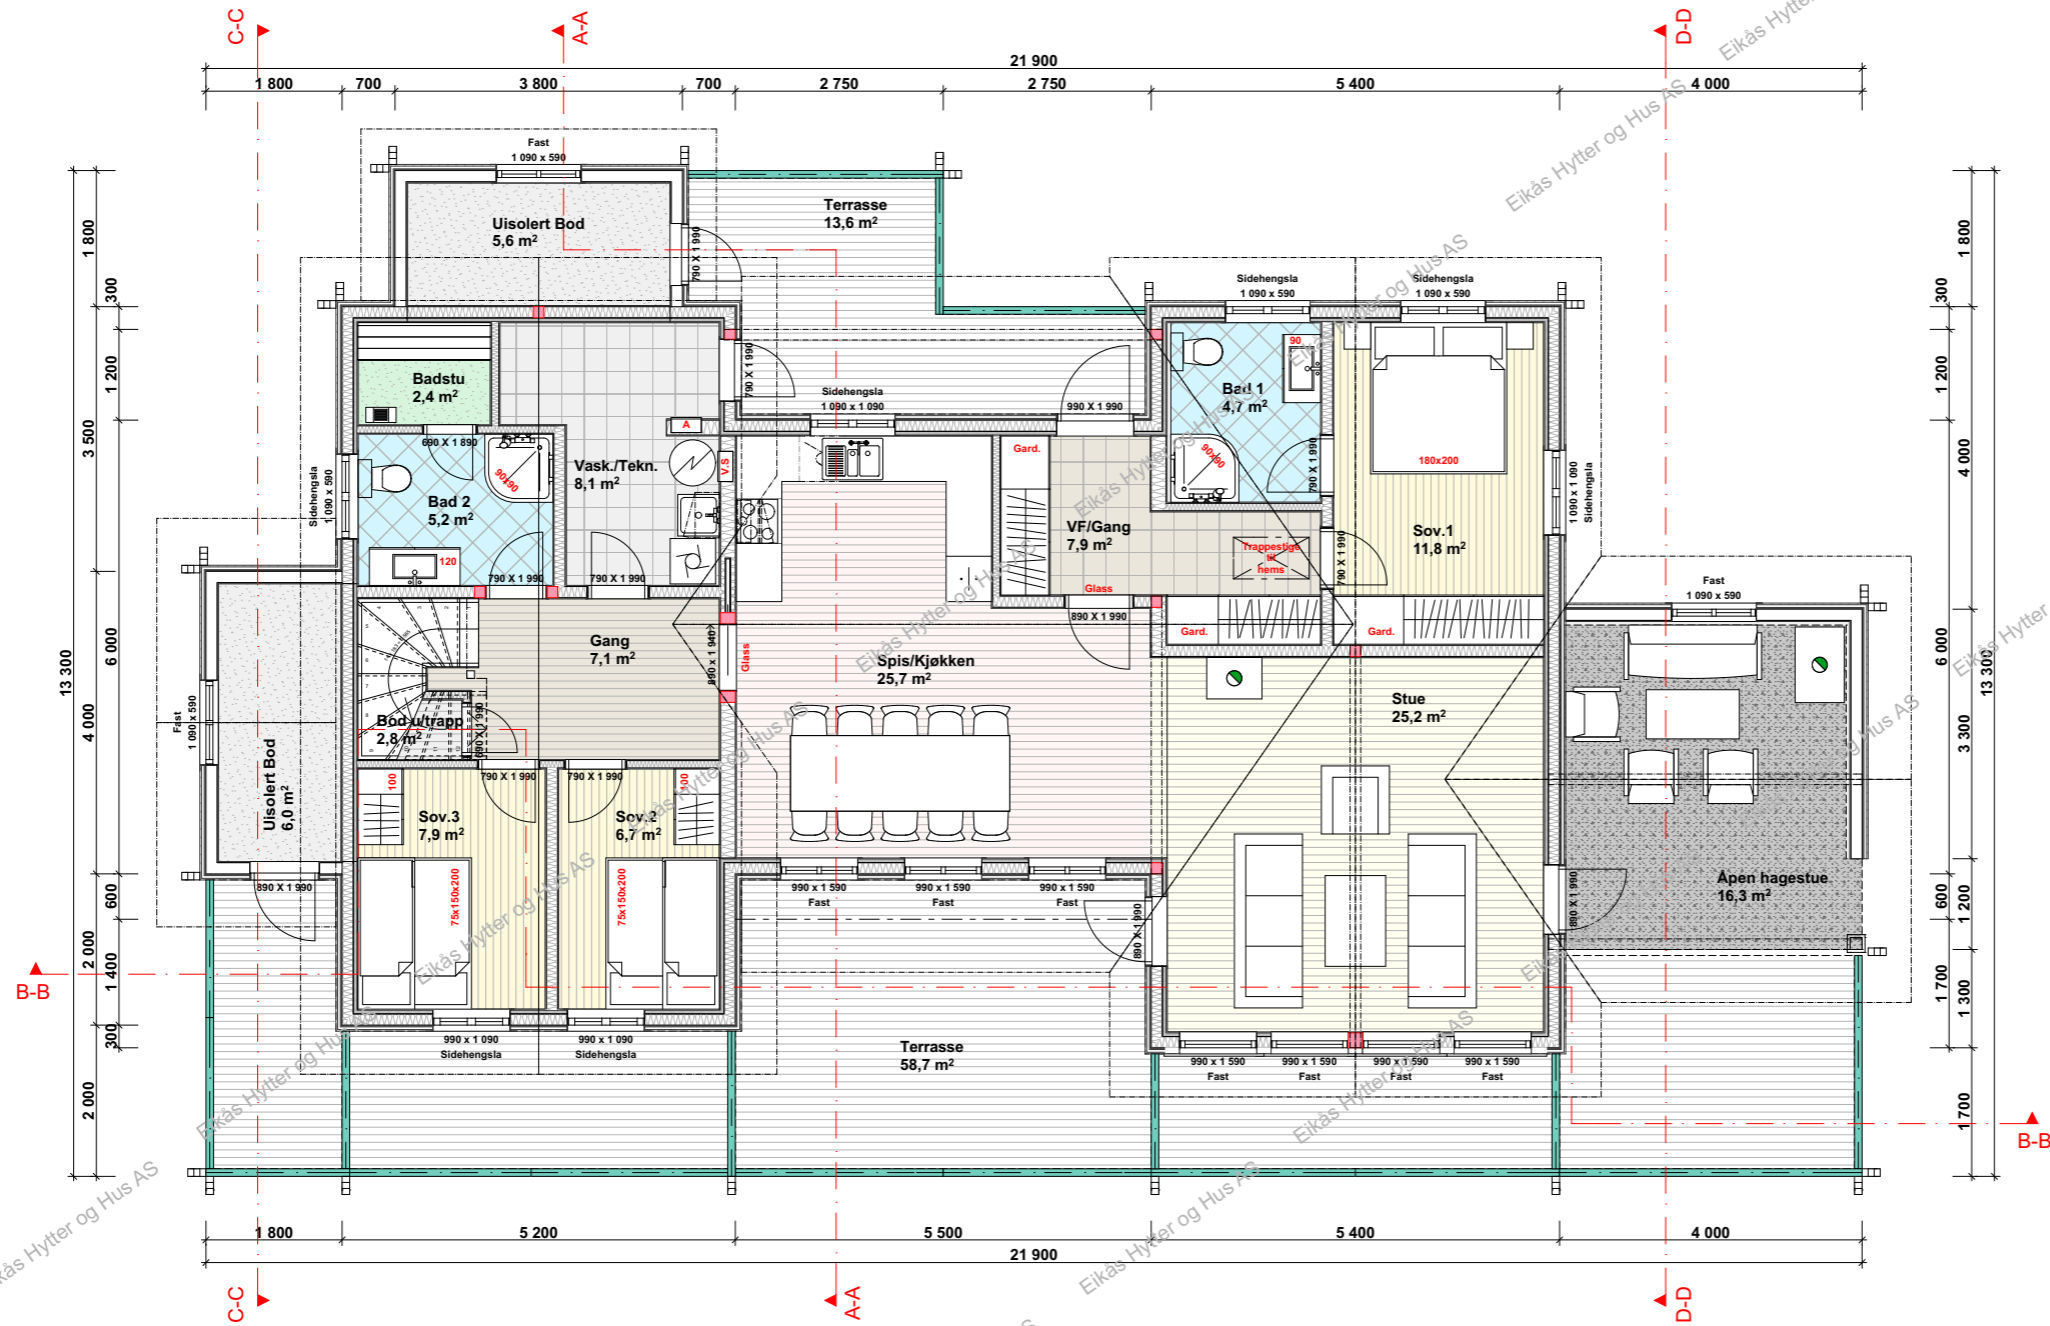

BRA.1.etg.:	159.6 m²
BRA.2.etg.:	26.9 m²
BRA.Tot.:	186.5 m²
ISO.BRA. 1.etg.:	123.0 m²
ISO.BRA.2.etg.:	26.9 m²
ISO.BRA.Tot.:	149.9 m²




EIKÅS HYTTER & HUS
 Tlf:38 34 95 00 - Faks:38 34 95 01 www.eikas.no

Tittakshaver:			
Eikås Hytter & Hus			

Byggeadresse:			

BYA:	BRA:	Isol.BRA:	Gnr./Bnr.:
181.9 m ²	186.5 m ²	149.9 m ²	--
Dato:	Rev.nr.:	Rev.Dato:	Tegnet av:
04.02.21	02.EE	25.03.21	E.Egeland
Prosjektnr.:			Dato arb.tegning
T-21013			00.00.00
Tegningsnr.:			3
Tegning:			Målestokk:
Hovedplan			1:100
			Areal tak:
			258.2 m ²

Loftsplan

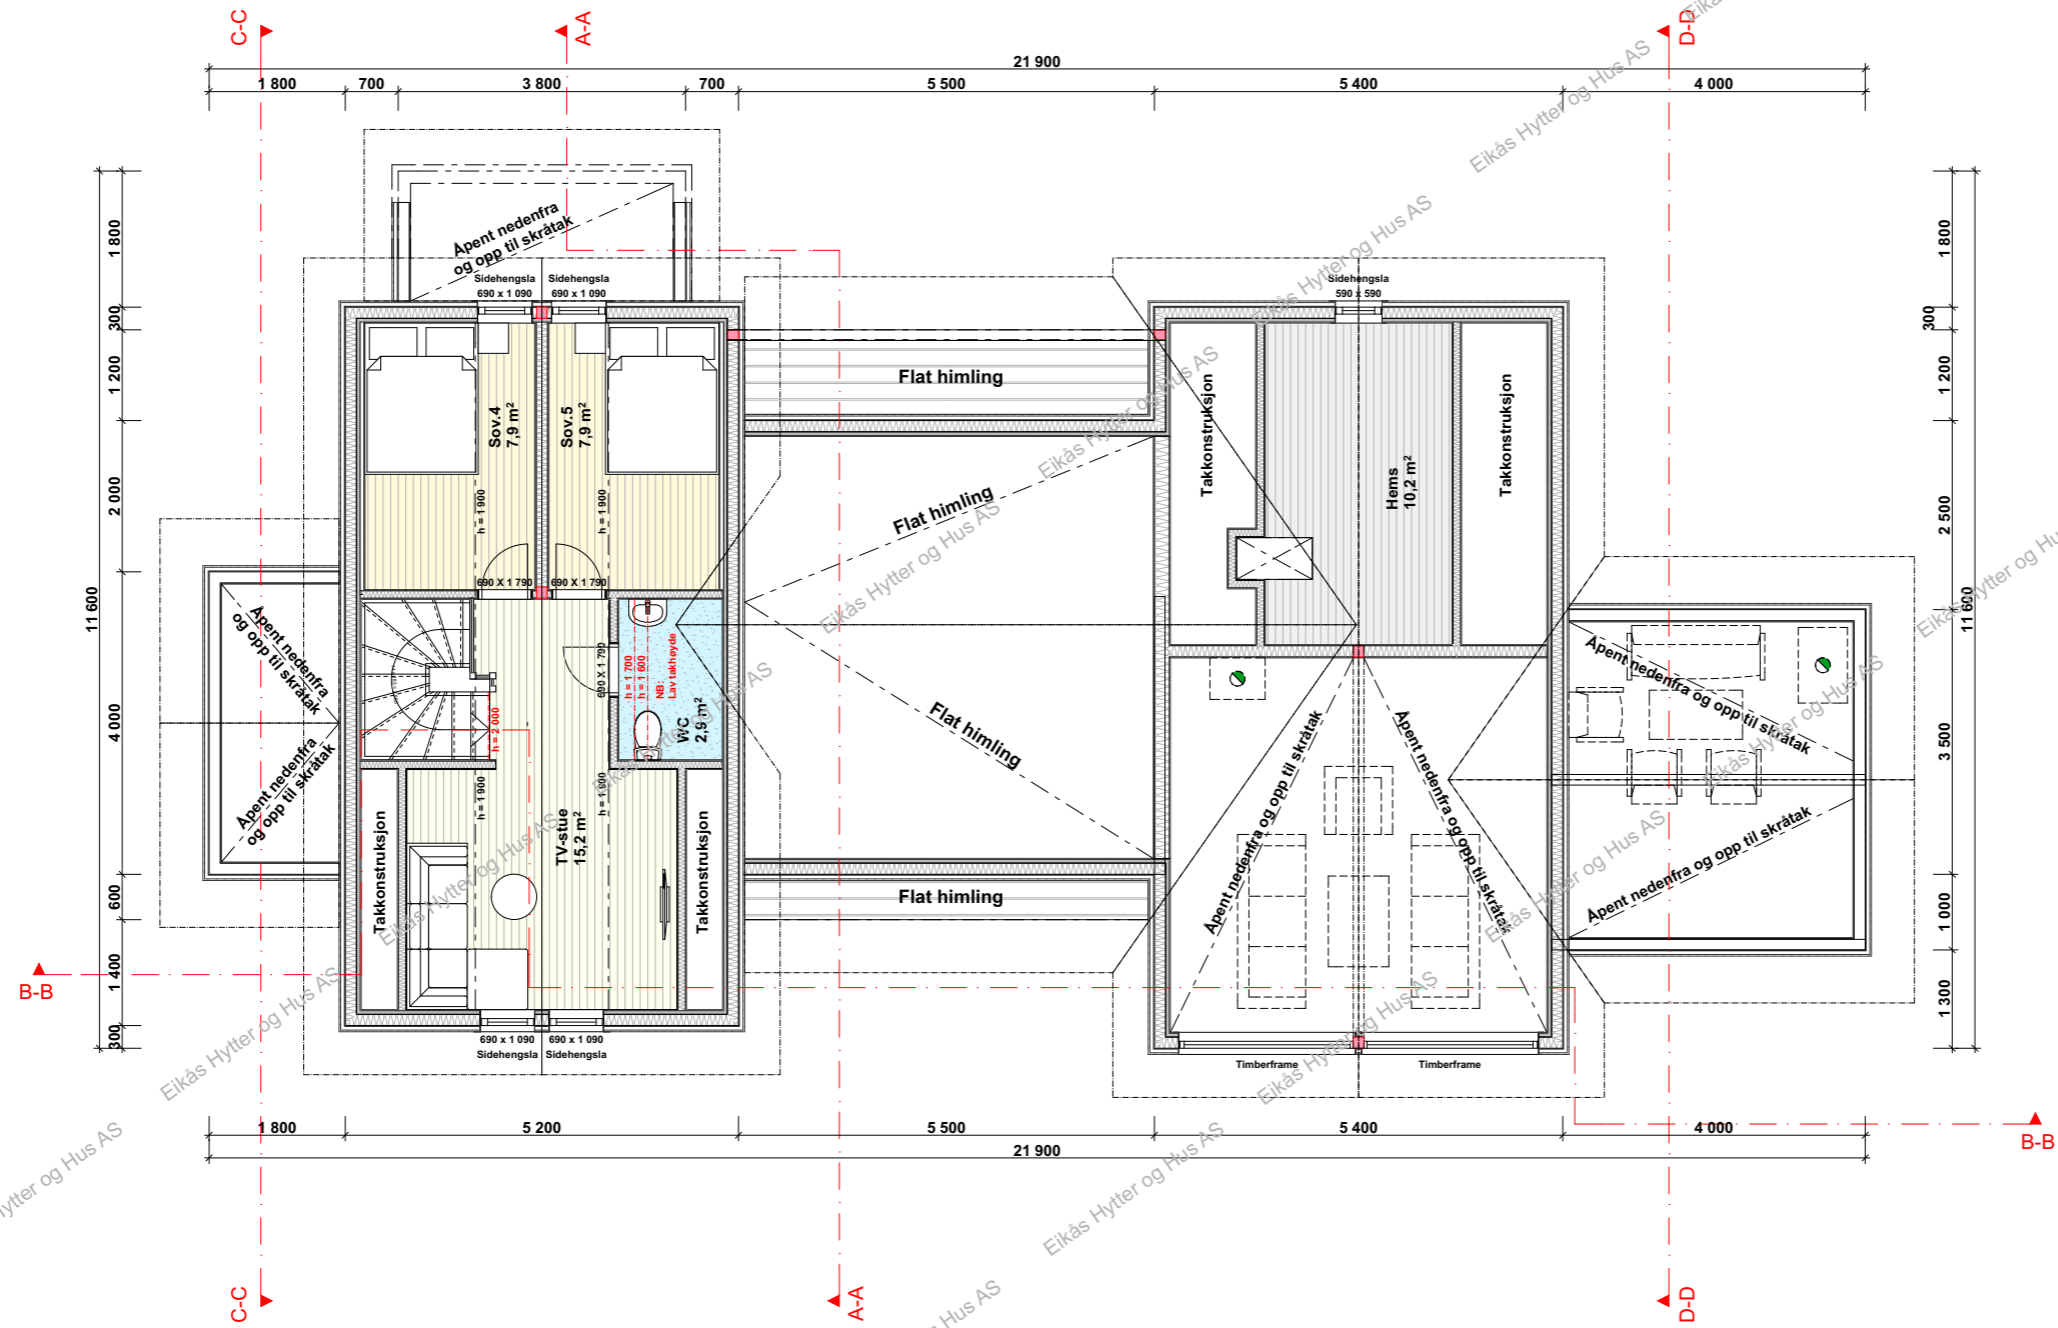

EIKÅS HYTTER & HUS

Tlf:38 34 95 00 - Faks:38 34 95 01 www.eikas.no

Tittakshaver:

Eikås Hytter & Hus

Byggeadresse:

BYA: 181.9 m² BRA: 186.5 m² Isol.BRA: 149.9 m² Gnr./Bnr.: --


Dato: 04.02.21 Rev.nr: 02.EE Rev.Dato: 25.03.21 Tegnet av: E.Egeland

Prosjektnr.: **T-21013** Dato arb.legning: 00.00.00


Tegningsnr.: 4

Tegning: **Loftsplan** Målestokk: **1:100**


Areal tak: 258.2 m²

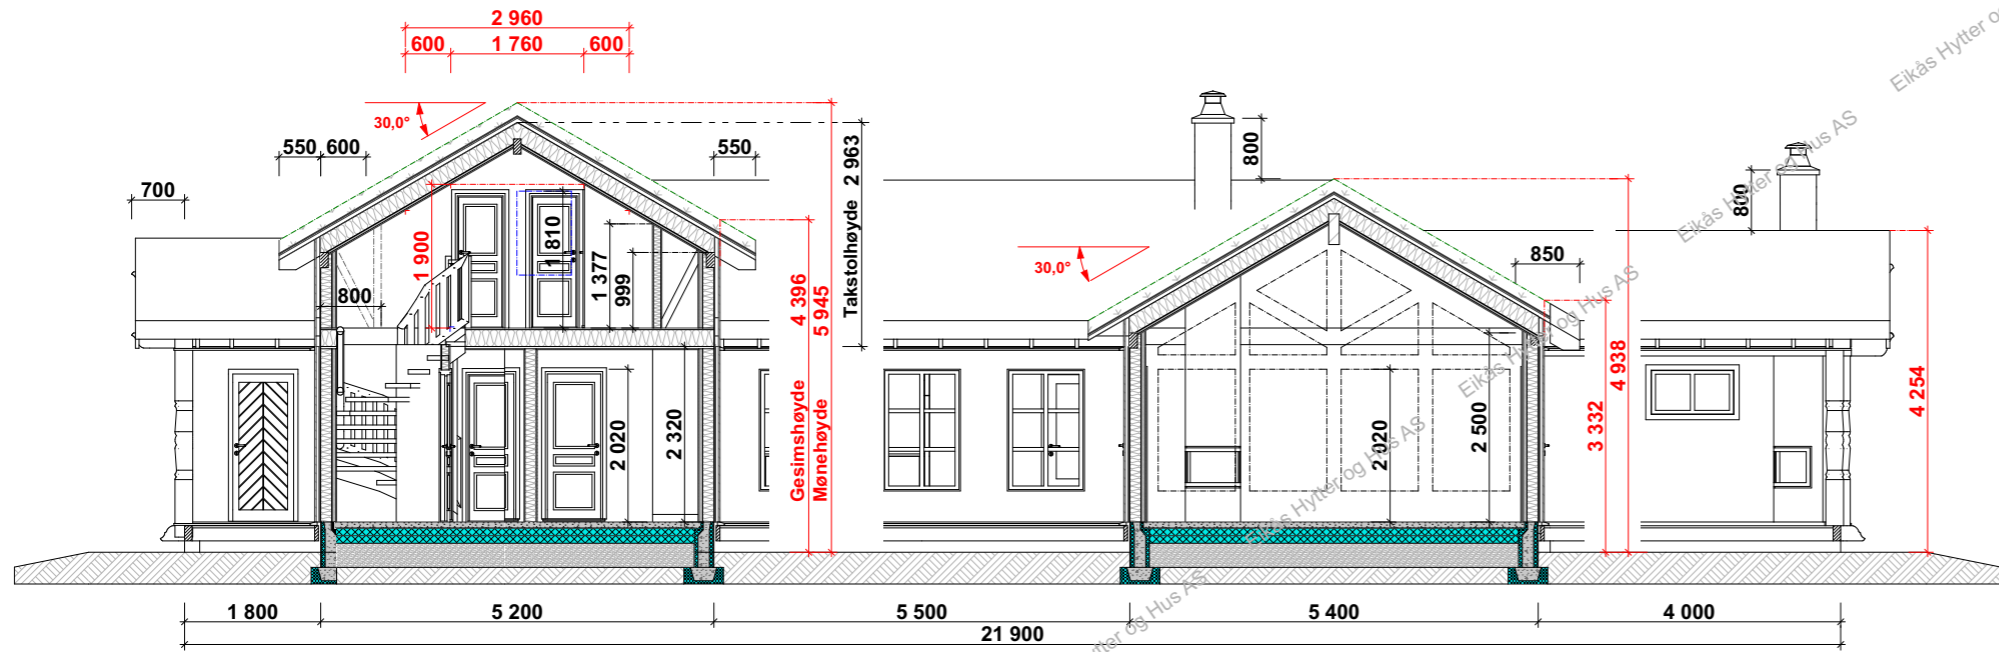


Snitt B-B

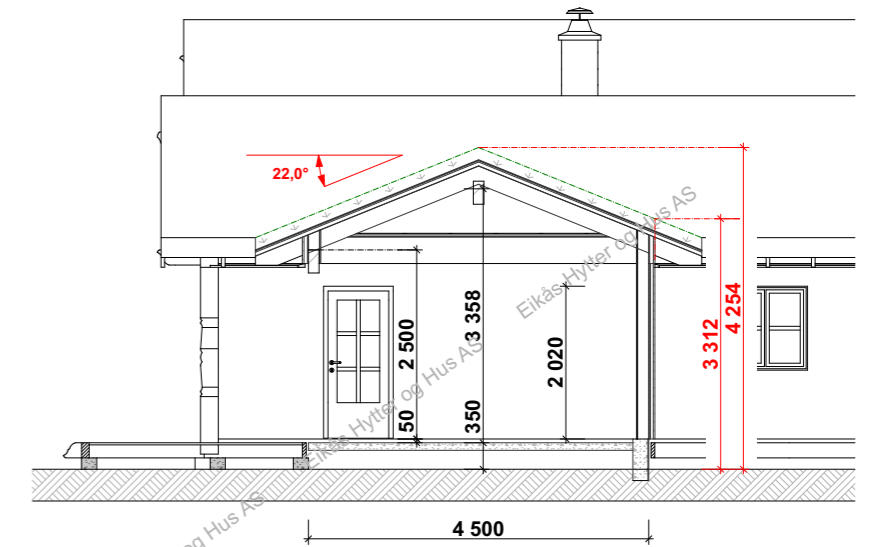

Snitt D-D

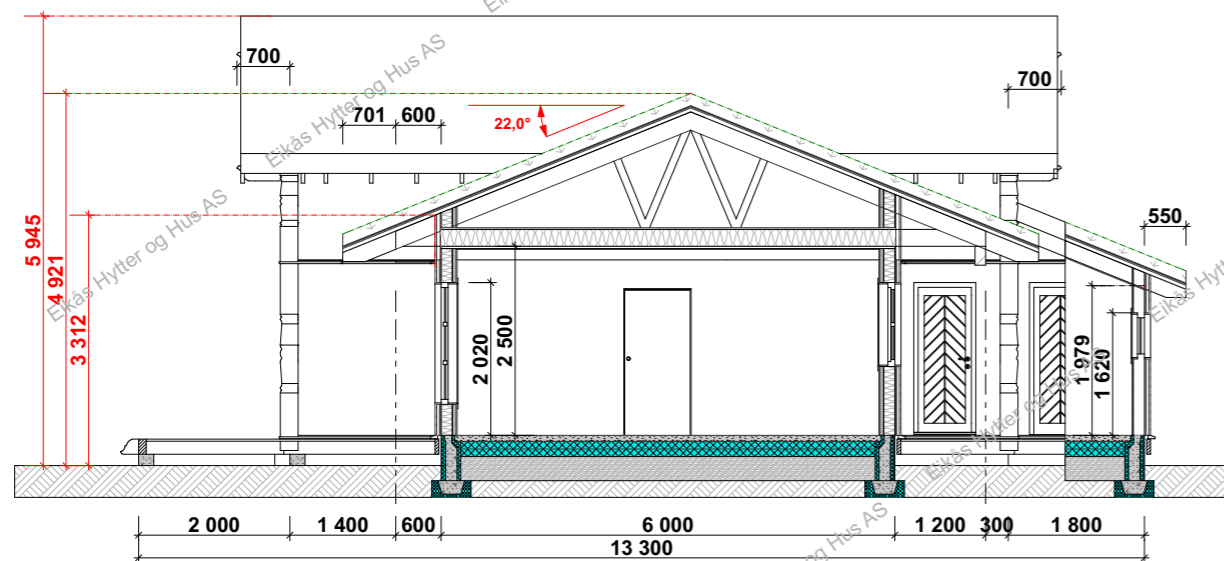

Snitt A-A

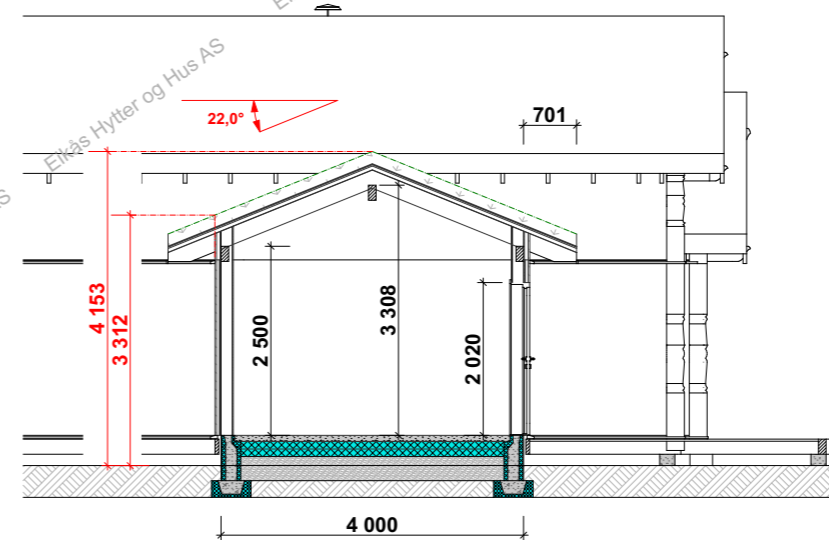

Snitt C-C



EIKÅS HYTTER & HUS
 Tlf:38 34 95 00 - Faks:38 34 95 01 www.eikas.no

Tiltakshaver:			
Eikås Hytter & Hus			
-			
-			
Byggeadresse:			

BYA:	BRA:	Isol.BRA:	Gnr./Bnr.:
181.9 m ²	186.5 m ²	149.9 m ²	--
Dato:	Rev.nr:	Rev.Dato:	Tegnet av:
04.02.21	02.EE	25.03.21	E.Egeland
Prosjektnr.:			Dato arb.tegning:
T-21013			00.00.00
Tegningsnr.:			Tegningsnr.:
5			5
Tegning:			Målestokk:
Snitt			1:100
			Areal tak:
			258.2 m ²