

EIKÅS HYTTER & HUS

Tlf:38 34 95 00 - Faks:38 34 95 01 www.eikas.no

Tittakshaver:

Eikas Hytter & Hus


--

Byggeadresse:


BYA:	158.8 m ²	BRA:	157.0 m ²	Isol.BRA:	145.3 m ²	Gnr./Bnr.:	--	
Dato:	24.03.21	Rev.nr:	01.EE	Rev.Dato:	21.05.21	Tegnet av:	E.Egeland	
Prosjektnr.:	T-21032						Dato arb.legning	00.00.00
Tegning:	Perspektiv						Tegningsnr.:	1
							Målestokk:	
							Areal tak:	215.0 m ²




Fasade 1

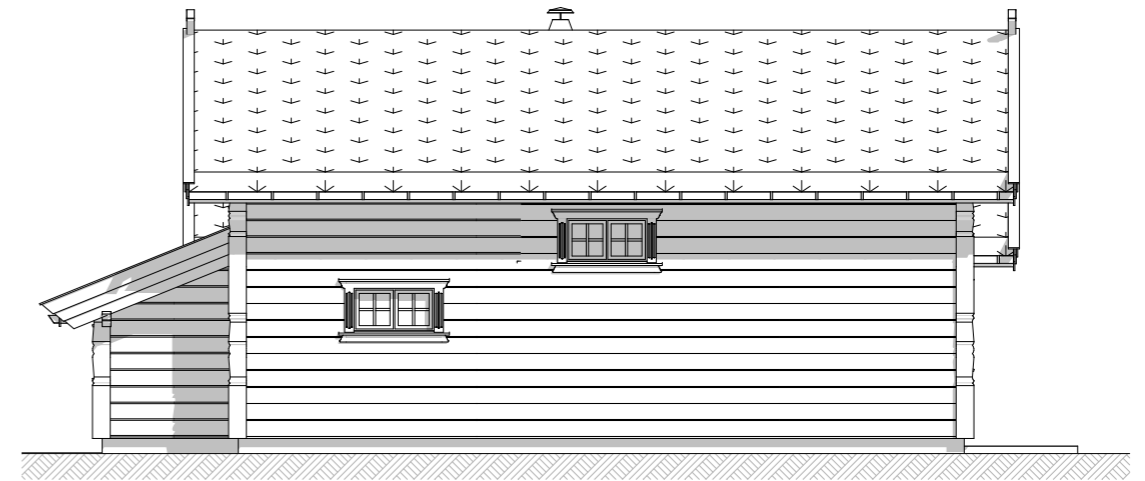

Fasade 2

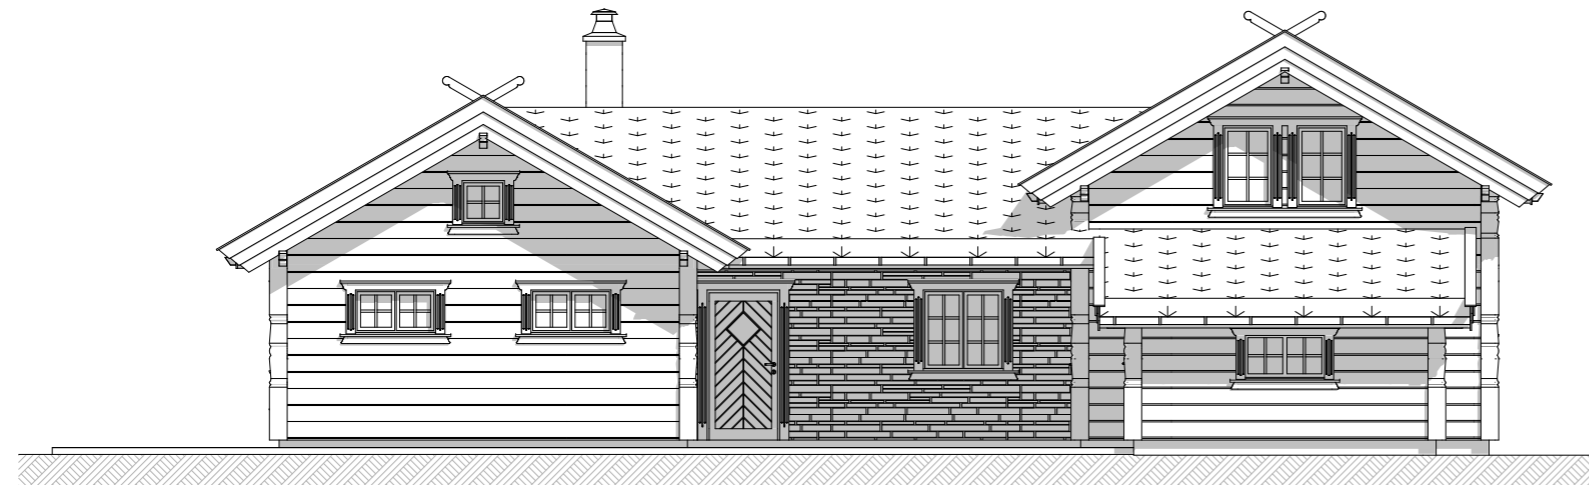

Fasade 3

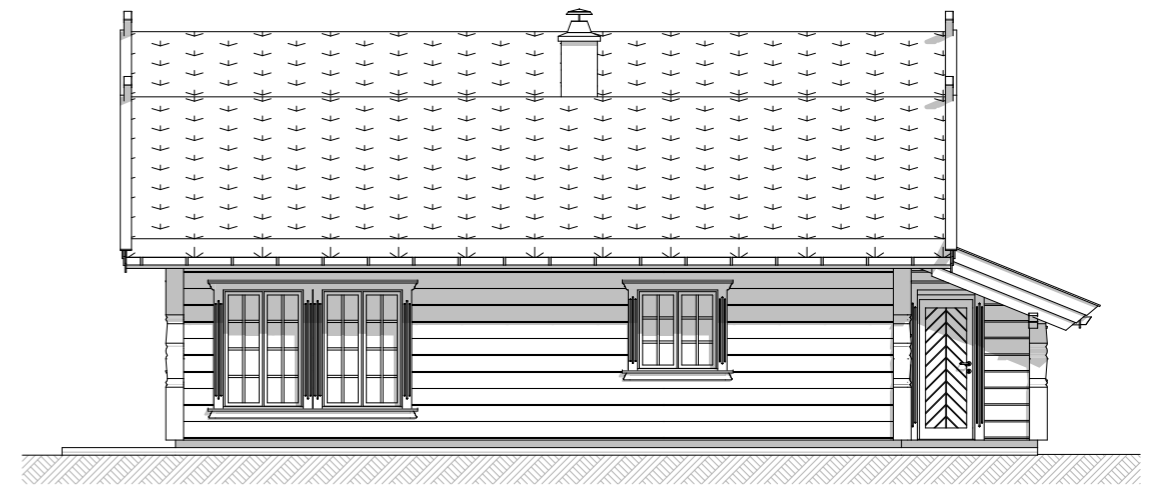

Fasade 4




EIKÅS HYTTER & HUS
Tlf:38 34 95 00 - Faks:38 34 95 01 www.eikas.no

Tittakshaver:
Eikås Hytter & Hus
-
--

Byggeadresse:

BYA: 158.8 m ²	BRA: 157.0 m ²	Isol.BRA: 145.3 m ²	Gnr./Bnr.: --
Dato: 24.03.21	Rev.nr: 01.EE	Rev.Dato: 21.05.21	Tegnet av: E.Egeland
Prosjektnr.: T-21032			Dato arb.tegning: 00.00.00
			Tegningsnr.: 2
Tegning: Fasader			Målestokk: 1:100
			Areal tak: 215.0 m ²

Hovedplan

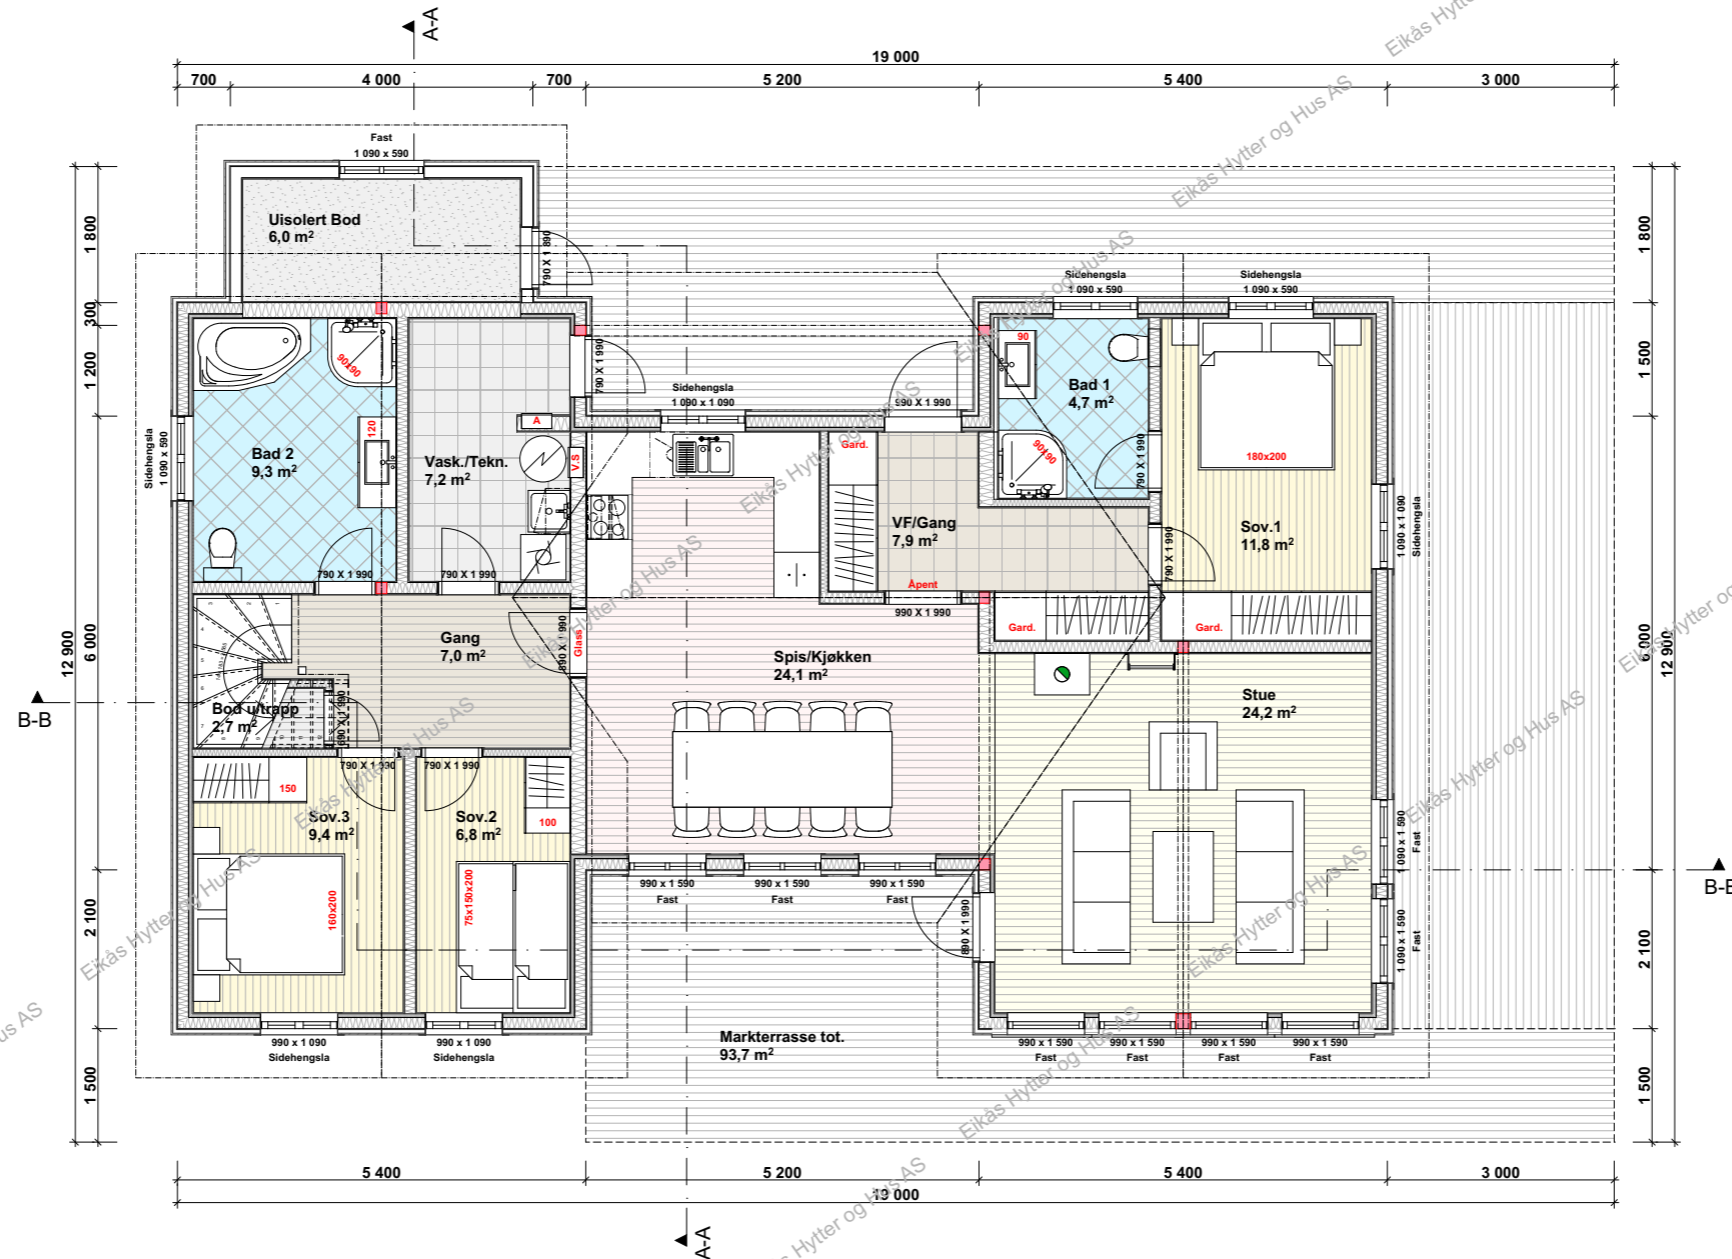

BRA.1.etg.: 134.4 m²
BRA.2.etg.: 22.6 m²
BRA.Tot.: 157.0 m²

ISO.BRA. 1.etg.: 122.7 m²
ISO.BRA.2.etg.: 22.6 m²
ISO.BRA.Tot.: 145.3 m²




EIKÅS HYTTER & HUS
 Tlf:38 34 95 00 - Faks:38 34 95 01 www.eikas.no

Tittakshaver:			
Eikås Hytter & Hus			

Byggeadresse:			

BYA: 158.8 m ²	BRA: 157.0 m ²	Isol.BRA: 145.3 m ²	Gnr./Bnr.: --
Dato: 24.03.21	Rev.nr: 01.EE	Rev.Dato: 21.05.21	Tegnet av: E.Egeland
Prosjektnr.: T-21032			Dato arb.tegning: 00.00.00
			Tegningsnr.: 3
Tegning:			Målestokk: 1:100
Hovedplan			Areal tak: 215.0 m ²

Loftsplan

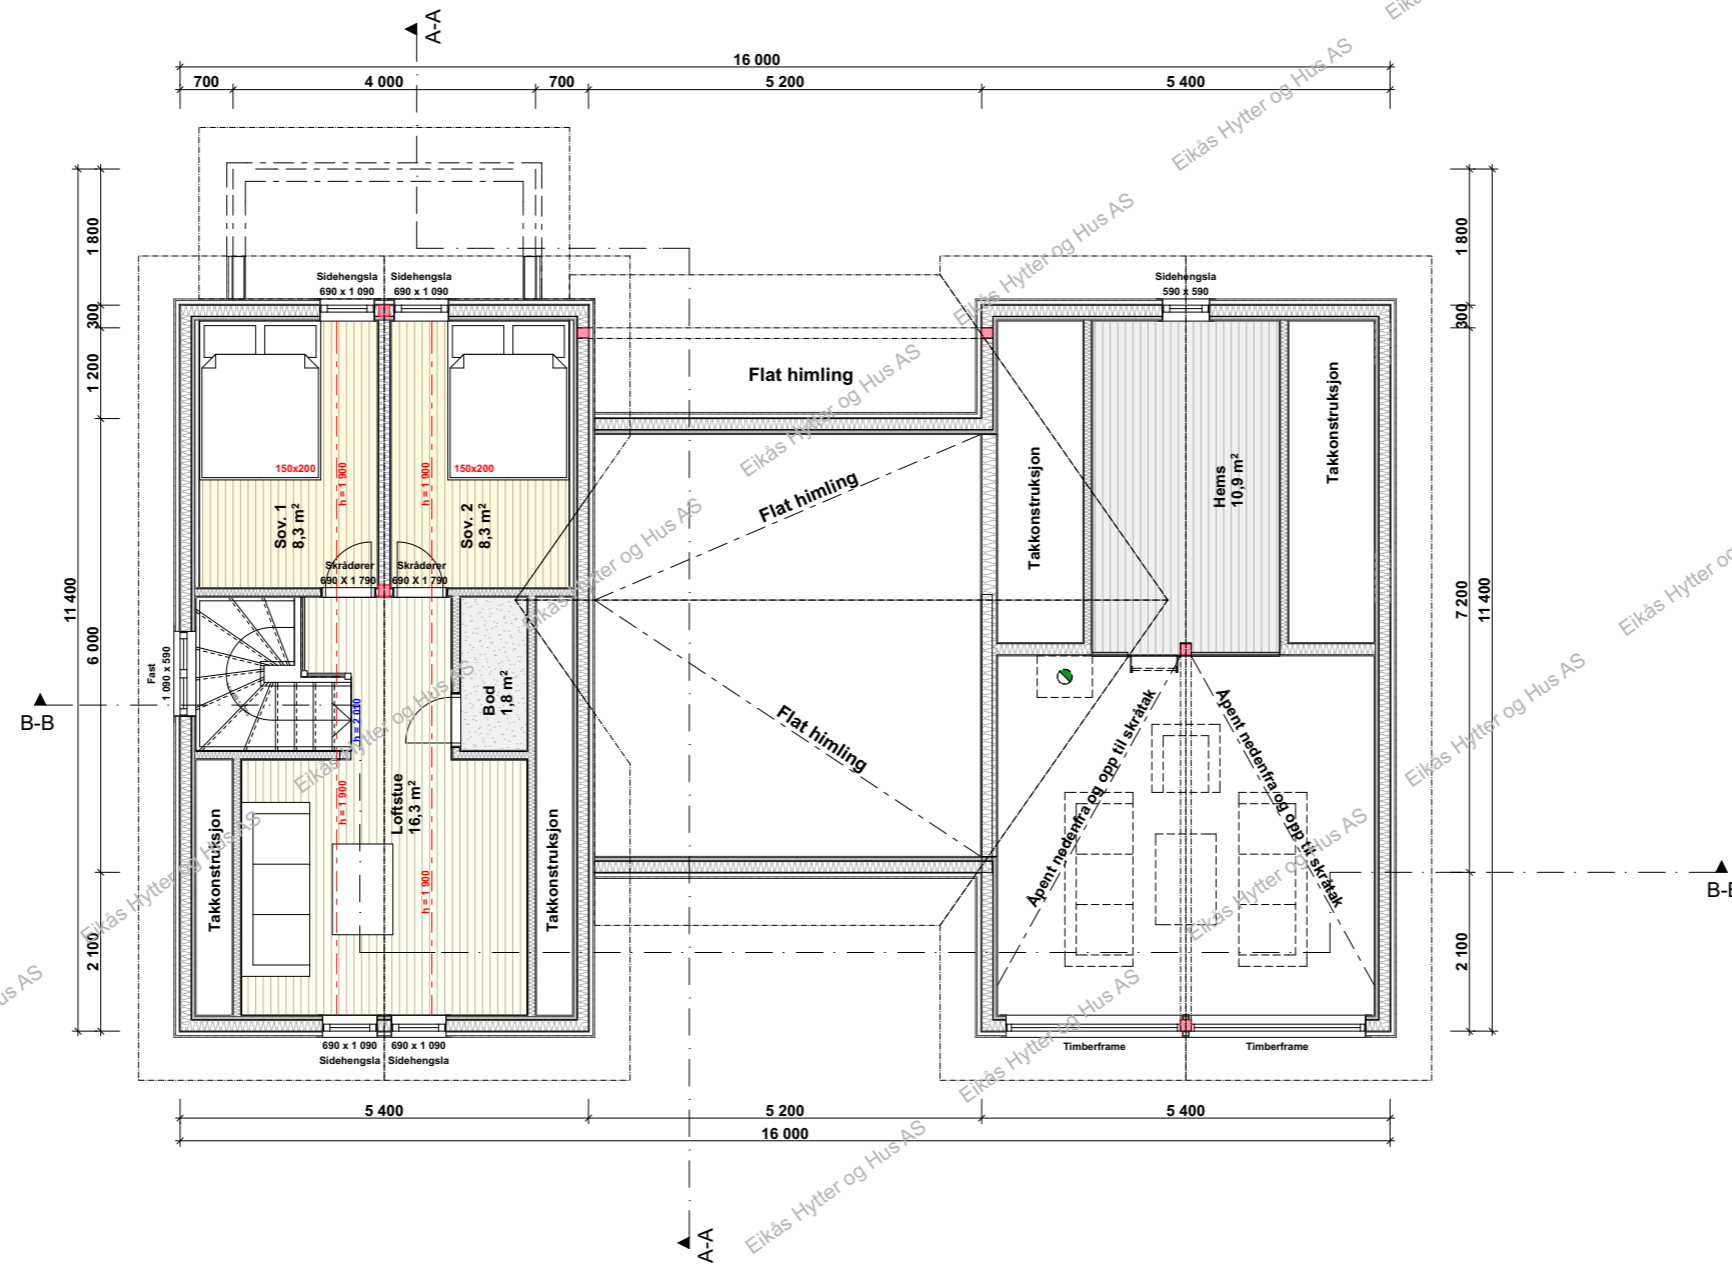


EIKÅS HYTTER & HUS
Tlf:38 34 95 00 - Faks:38 34 95 01 www.eikas.no


Tittakshaver:			
Eikås Hytter & Hus			

Byggeadresse:			

BYA:	BRA:	Isol.BRA:	Gnr./Bnr.:
158.8 m²	157.0 m²	145.3 m²	--
Dato:	Rev.nr.:	Rev.Dato:	Tegnet av:
24.03.21	01.EE	21.05.21	E.Egeland
Prosjektnr.:			Dato arb.tegning
T-21032			00.00.00
Tegning:			Tegningsnr.:
Loftsplan			4
Målestokk:			1:100
Areal tak:			215.0 m²

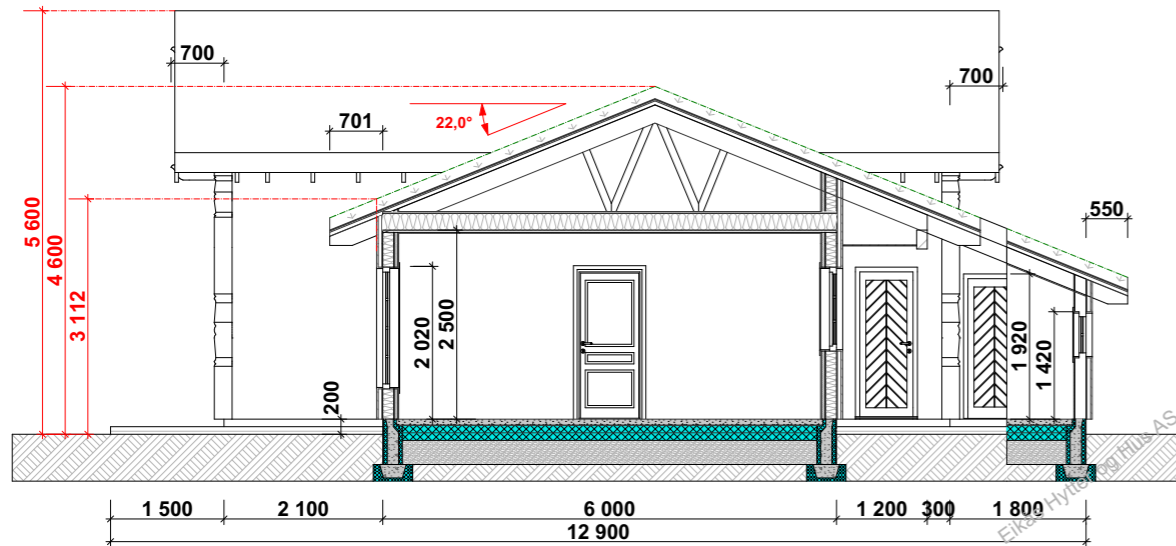

Snitt A-A

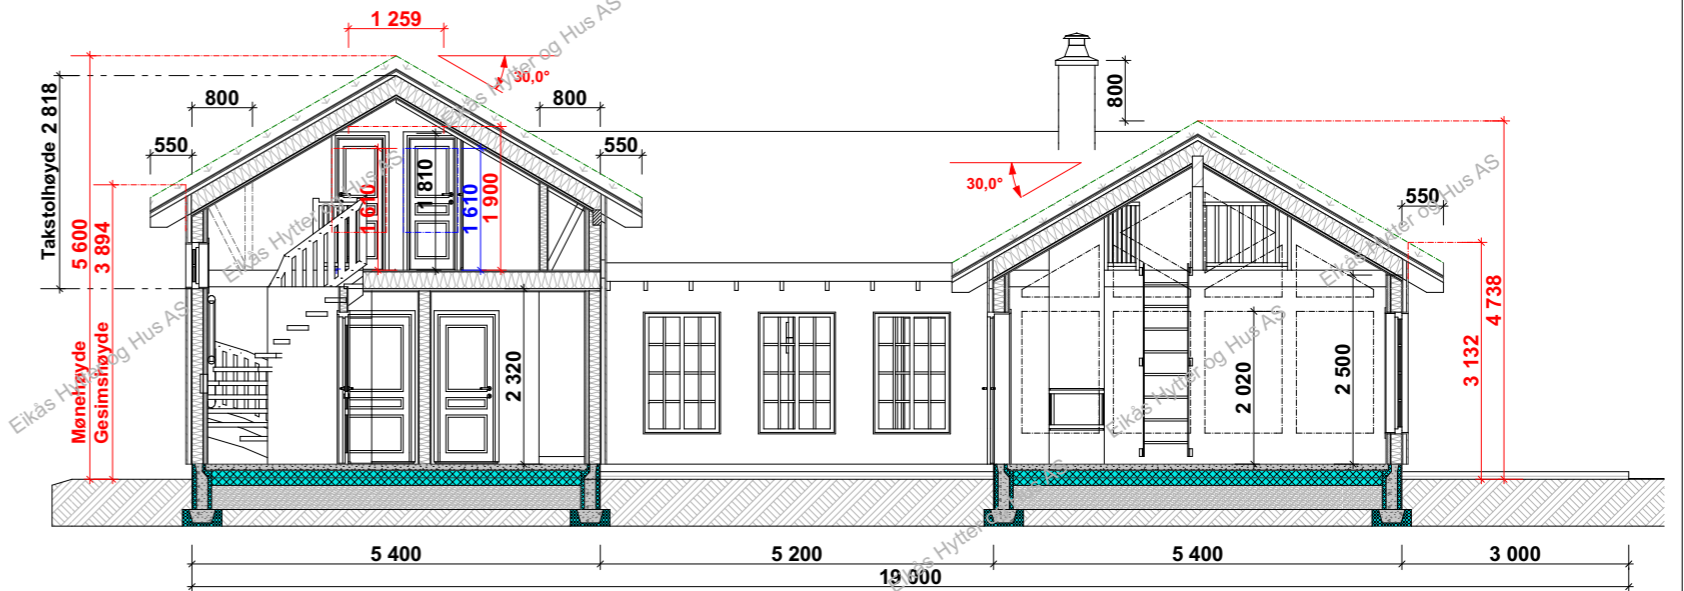

Snitt B-B



EIKÅS HYTTER & HUS

Tlf:38 34 95 00 - Faks:38 34 95 01 www.eikas.no

Tittakhaber:

Eikås Hytter & Hus

-

--

Byggeadresse:

BYA:	158.8 m ²	BRA:	157.0 m ²	Isol.BRA:	145.3 m ²	Gnr./Bnr.:	--	
Dato:	24.03.21	Rev.nr.:	01.EE	Rev.Dato:	21.05.21	Tegnet av:	E.Egeland	
Prosjektr.:	T-21032						Dato arb.tegning:	00.00.00
Tegning:	Snitt						Tegningsnr.:	5
							Målestokk:	1:100
							Areal tak:	215.0 m ²