




EIKÅS HYTTER & HUS
Tlf:38 34 95 00 - Faks:38 34 95 01 www.eikas.no


Tiltakshaver:
Eikås Hytter og Hus AS

Byggeadresse:


BYA: 150.2 m ²	BRA: 167.4 m ²	Isol.BRA: 149.9 m ²	Gnr./Bnr.: --/--
Dato: 02.07.21	Rev.nr: 01.ES	Rev.Dato: 30.09.21	Tegnet av: E.Stakkeland
Prosjektnr.: T-21077			Dato arb.tegning: 00.00.00
			Tegningsnr.: 1
Tegning: Perspektiv			Målestokk:
			Areal tak: 227 m ²

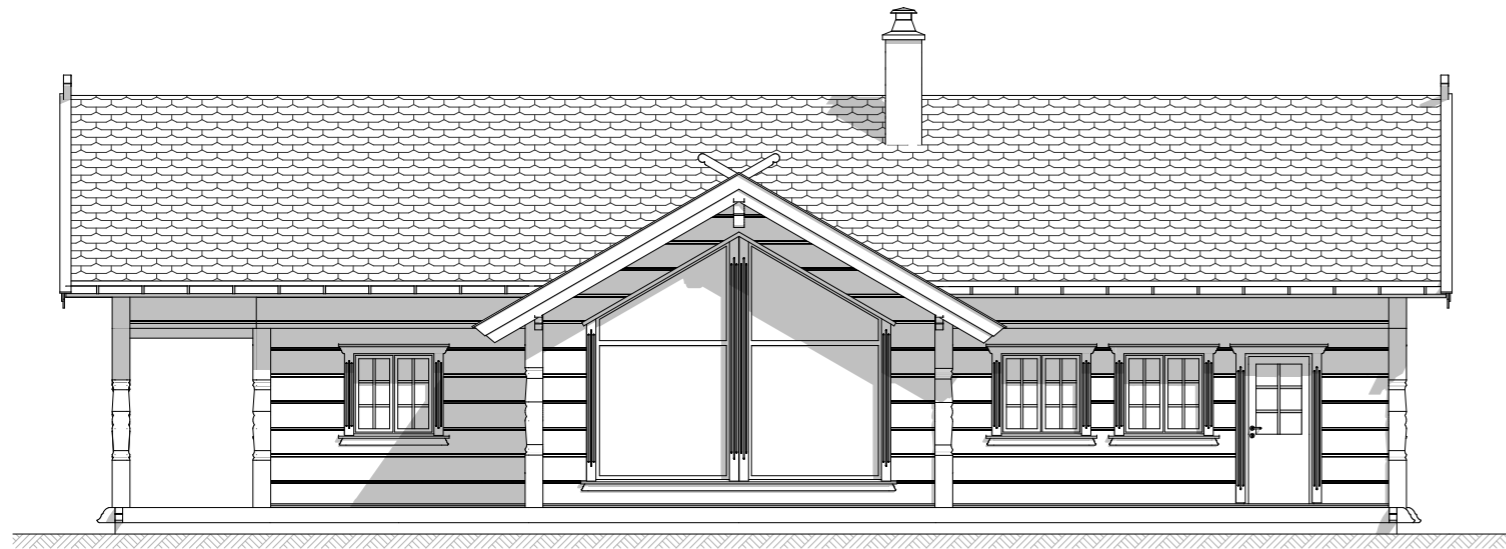


Fasade 1

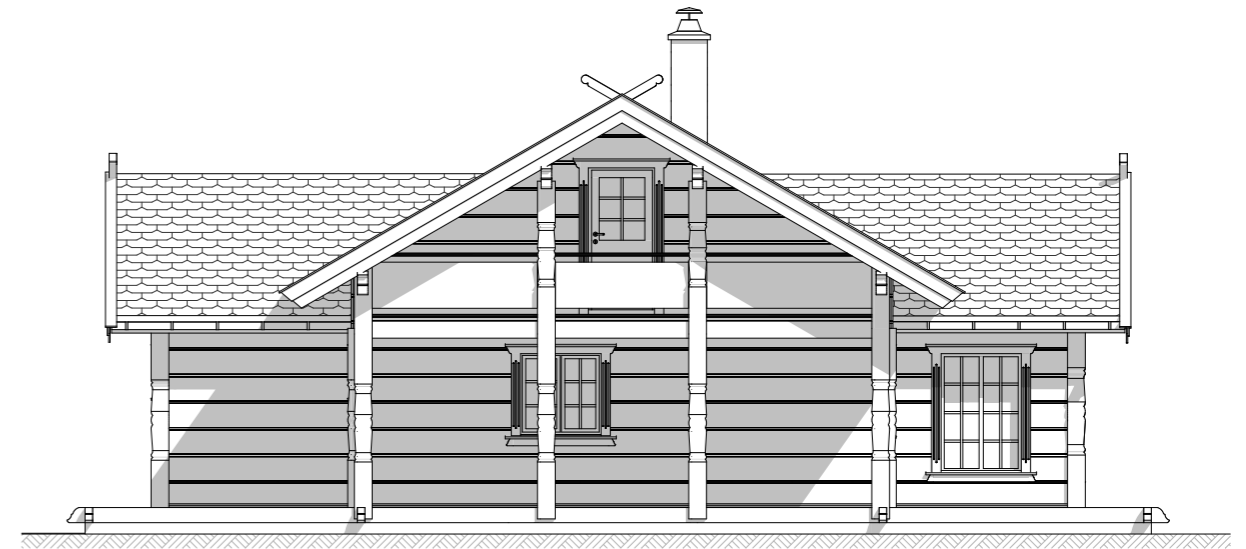

Fasade 2

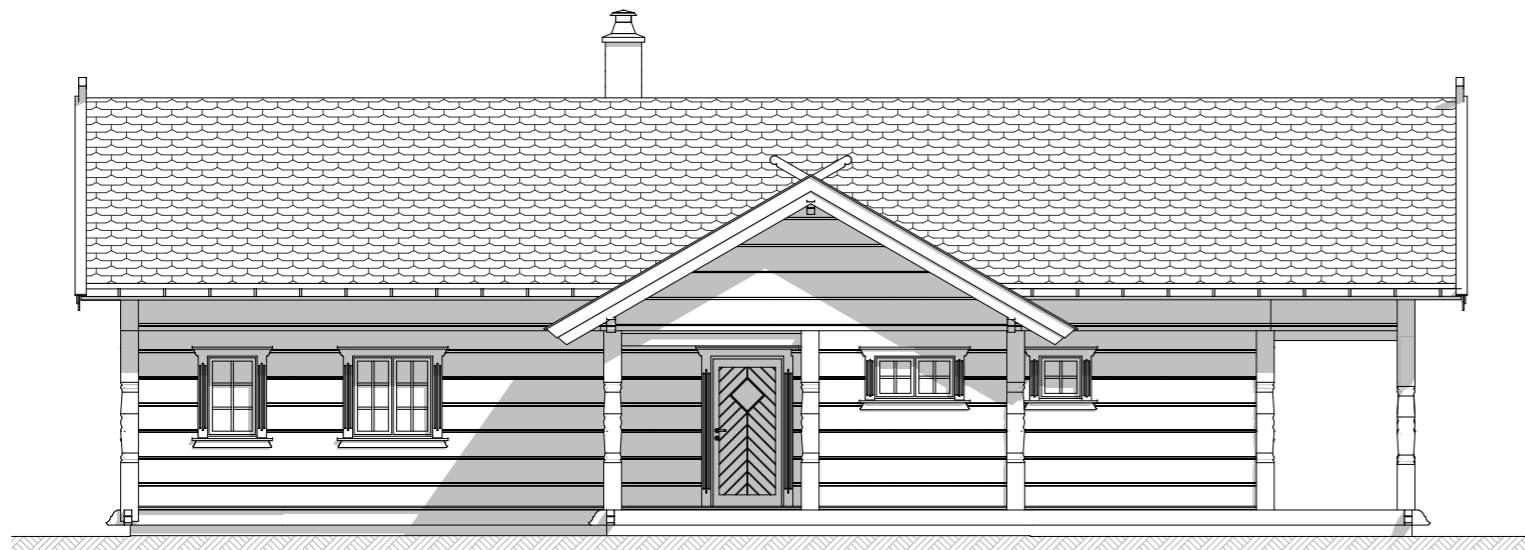

Fasade 3

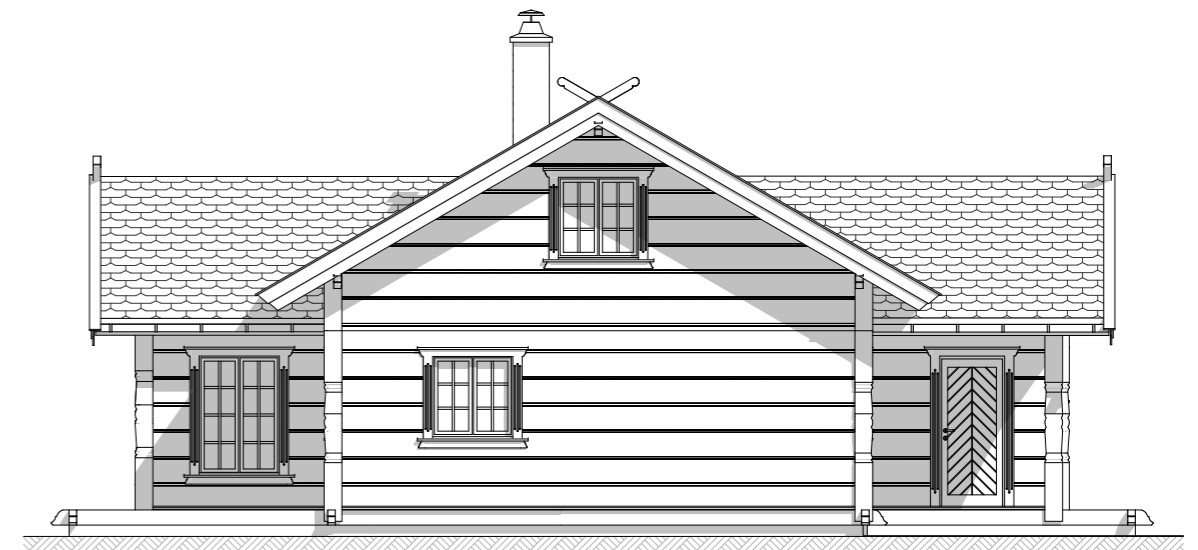

Fasade 4



EIKÅS HYTTER & HUS

Tlf:38 34 95 00 - Faks:38 34 95 01 www.eikas.no


Tiltakshaver:

Eikås Hytter og Hus AS

Byggeadresse:

BYA:	150.2 m ²	BRA:	167.4 m ²	Isol.BRA:	149.9 m ²	Gnr./Bnr.:	--/--	
Dato:	02.07.21	Rev.nr.:	01.ES	Rev.Dato:	30.09.21	Tegnet av:	E.Stakkeland	
Prosjektnr.:	T-21077						Dato arb.tegning	00.00.00
Tegning:	Fasader						Tegningsnr.:	2
						Målestokk:	1:100	
						Areal tak:	227 m ²	

Hovedplan

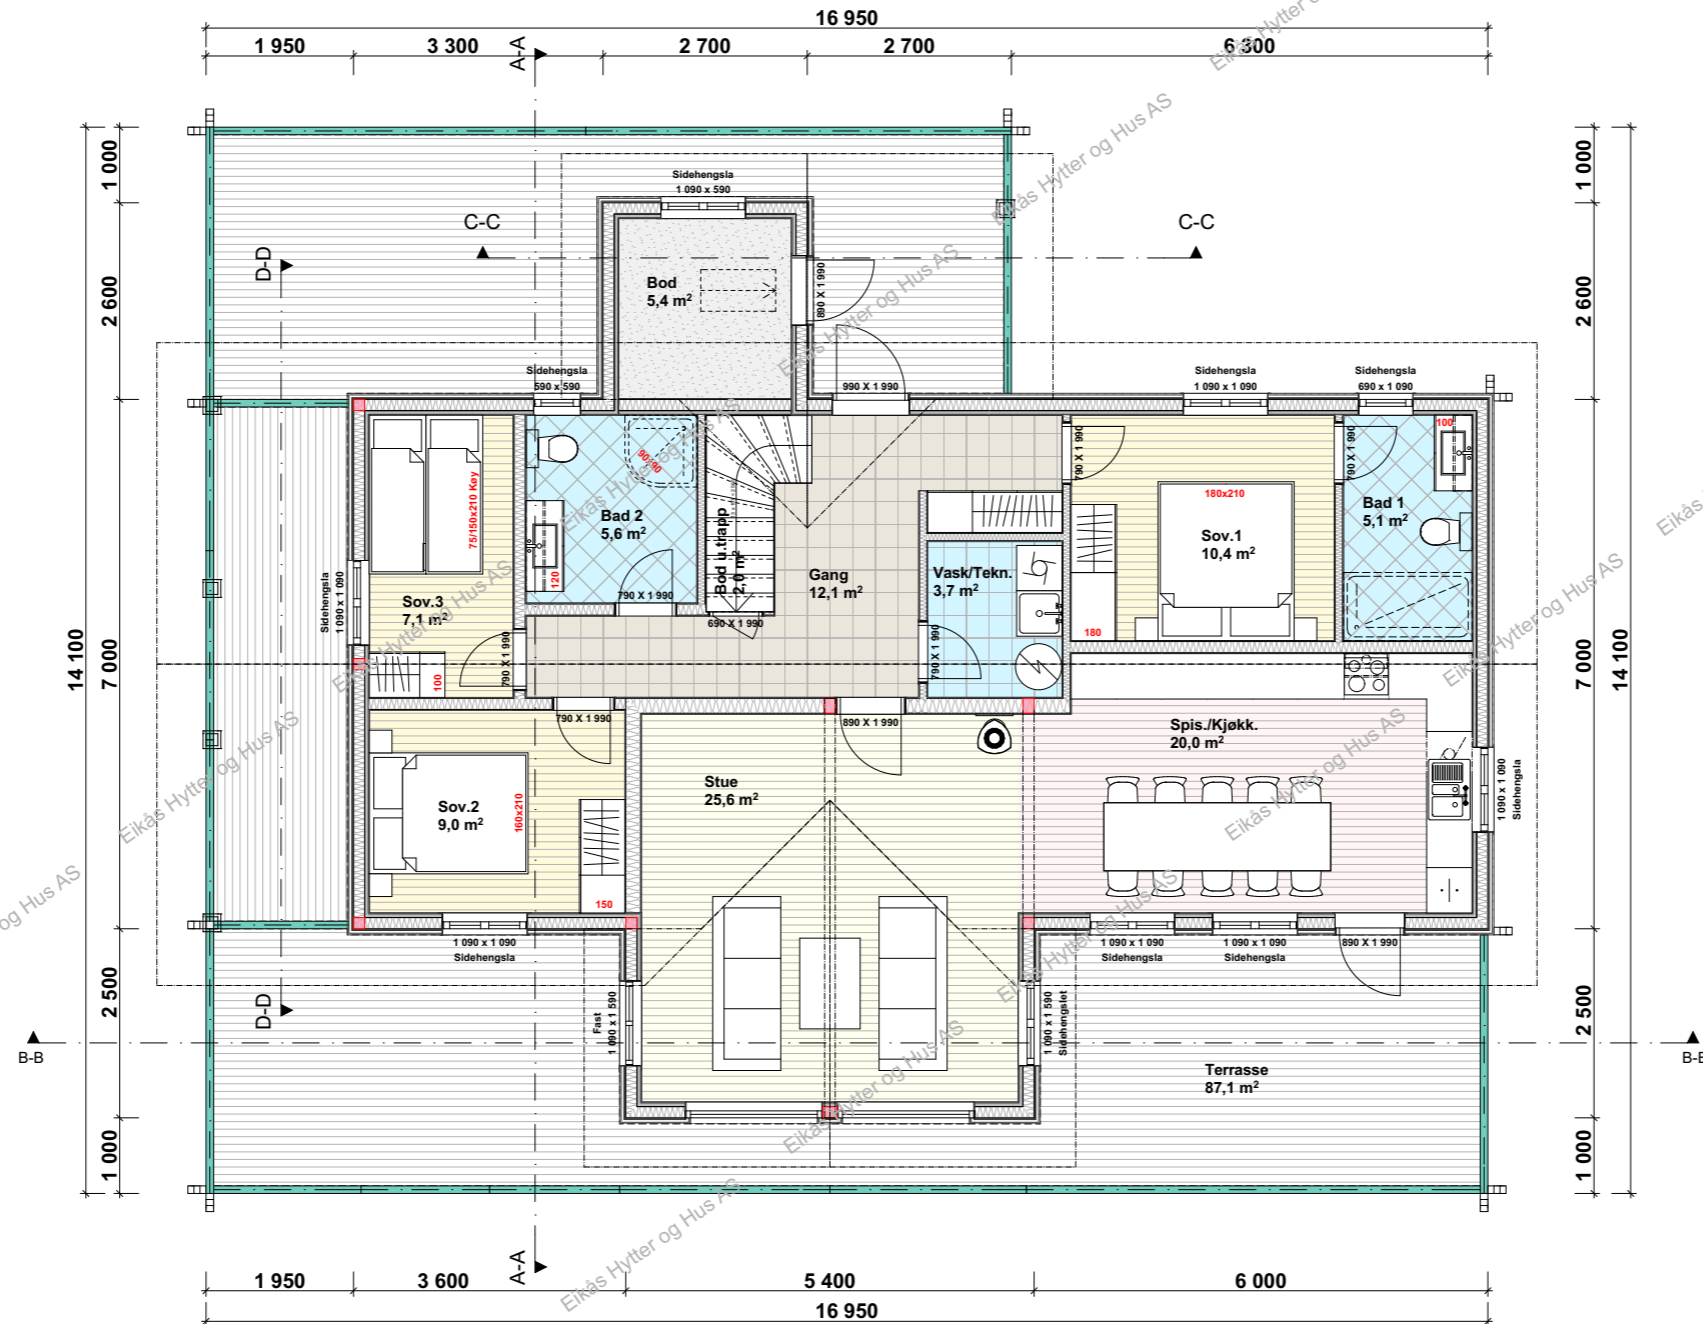

Iso.Bra.1.Etg.: 113.6 m²
Iso.Bra.2.Etg.: 36.3 m²
Iso.Bra.Totalt.: 149.9 m²


Bra.1.Etg.: 131.1 m²
Bra.2.Etg.: 36.3 m²
Bra.Totalt.: 167.4 m²



EIKÅS HYTTER & HUS
 Tlf:38 34 95 00 - Faks:38 34 95 01 www.eikas.no


Tittakshaver:			
Eikås Hytter og Hus AS			
Byggeadresse:			
BYA: 150.2 m ²	BRA: 167.4 m ²	Isol.BRA: 149.9 m ²	Gnr./Bnr.: --/--
Dato: 02.07.21	Rev.nr.: 01.ES	Rev.Dato: 30.09.21	Tegnet av: E.Stakkeland
Prosjektnr.: T-21077			Dato arb.tegning: 00.00.00
			Tegningsnr.: 3
Tegning: Hovedplan			Målestokk: 1:100
			Areal tak: 227 m ²

Loftplan

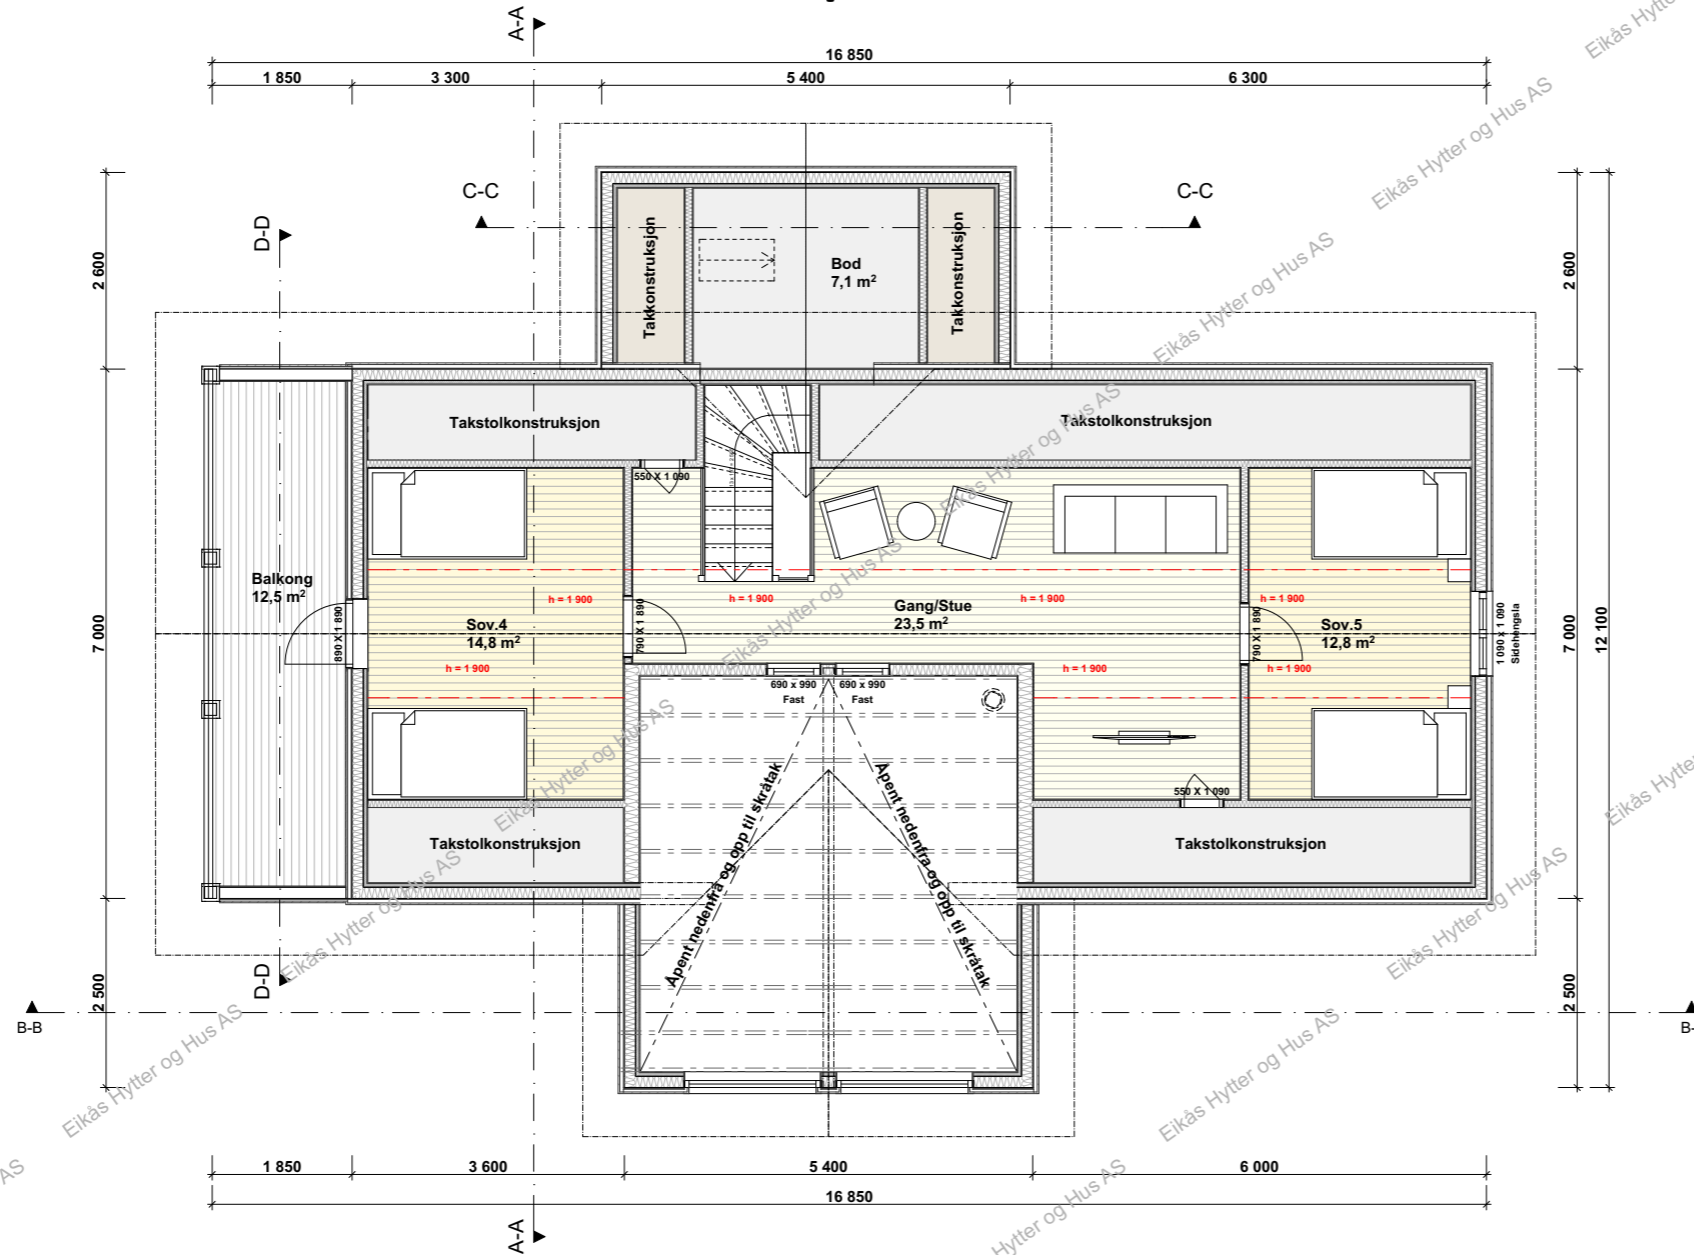


EIKÅS HYTTER & HUS
 Tlf:38 34 95 00 - Faks:38 34 95 01 www.eikas.no

Tittakshaver:			
Eikås Hytter og Hus AS			
Byggeadresse:			
BYA:	BRA:	Isol.BRA:	Gnr./Bnr.:
150.2 m ²	167.4 m ²	149.9 m ²	--/--
Dato:	Rev.nr.:	Rev.Dato:	Tegnet av:
02.07.21	01.ES	30.09.21	E.Stakkeland
Prosjektnr.:			Dato arb.tegning
T-21077			00.00.00
Tegningsnr.:			
4			
Tegning:			Målestokk:
Loftsplan			1:100
Areal tak:			227 m ²

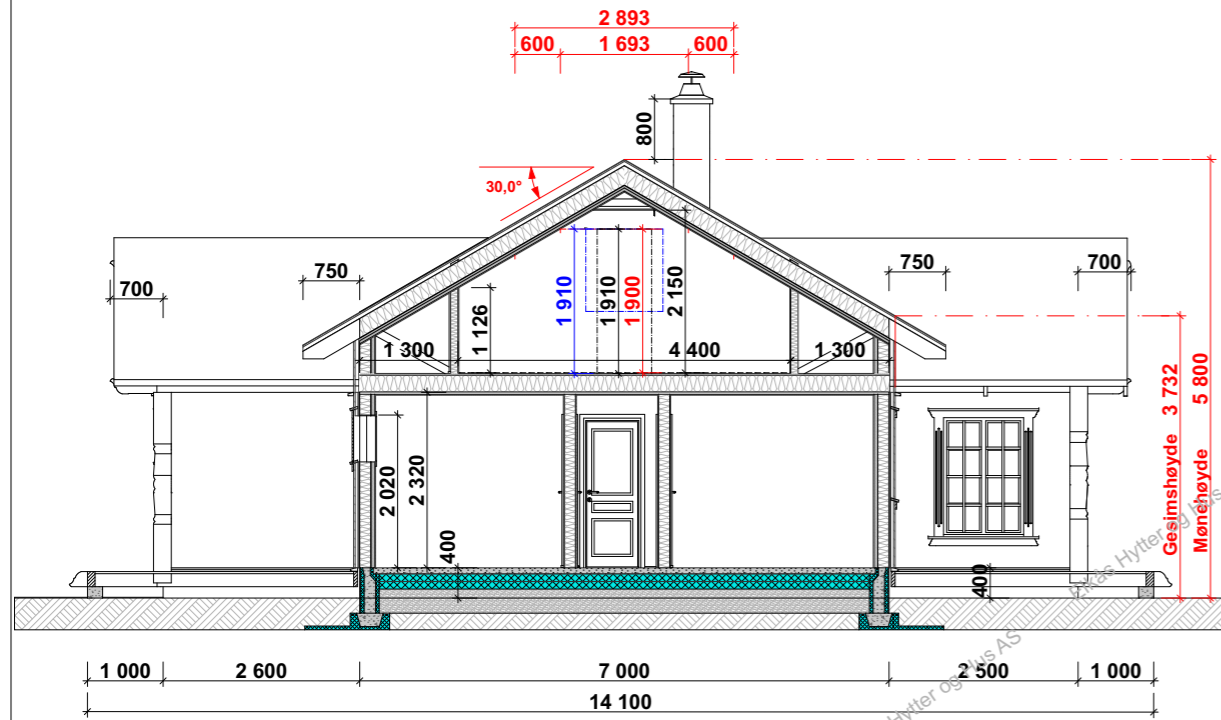

Snitt A-A

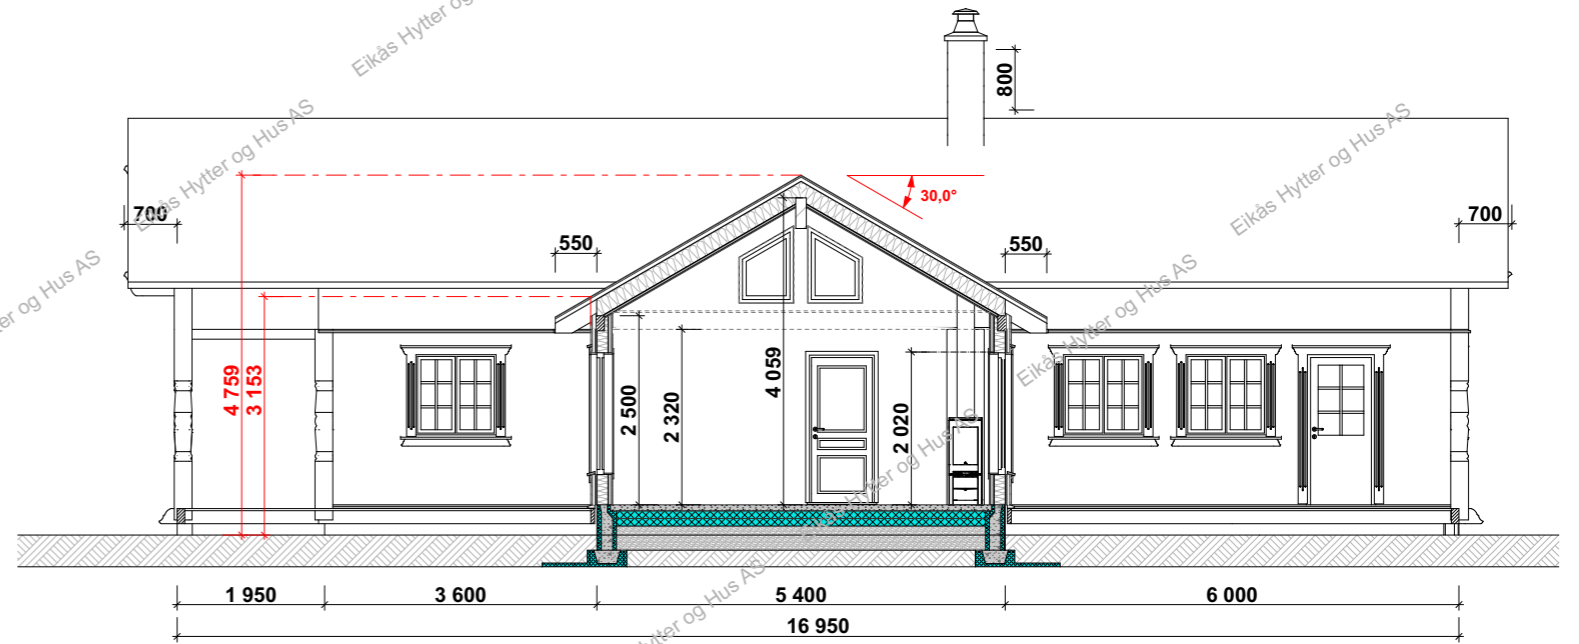

Snitt B-B

Snitt C-C



EIKÅS HYTTER & HUS
 Tlf:38 34 95 00 - Faks:38 34 95 01 www.eikas.no

Tittakshaver:
Eikås Hytter og Hus AS

Byggeadresse:

BYA:	150.2 m ²	BRA:	167.4 m ²	Isol.BRA:	149.9 m ²	Gnr./Bnr.:	--/--	
Dato:	02.07.21	Rev.nr.:	01.ES	Rev.Dato:	30.09.21	Tegnet av:	E.Stakkeland	
Prosjektnr.:	T-21077						Dato arb.tegning	00.00.00
Tegning:	Snitt						Tegningsnr.:	5
							Målestokk:	1:100
							Areal tak:	227 m ²