



EIKÅS HYTTTER & HUS


Tlf:38 34 95 00 - Faks:38 34 95 01 www.eikas.no

Tittakshaver:

Eikas Hytter & Hus

Byggeadresse:

BYA:	117.9 m ²	BRA:	139.3 m ²	Isol.BRA:	134.6 m ²	Gnr./Bnr.:	--	
Dato:	16.08.21	Rev.nr.:	00.EE	Rev.Dato:	--,--,--	Tegnet av:	E.Egeland	
Prosjektnr.:	T-21084						Dato arb.tegning	00.00.00
Tegning:	Perspektiv						Tegningsnr.:	1
							Målestokk:	
							Areal tak:	172.7 m ²

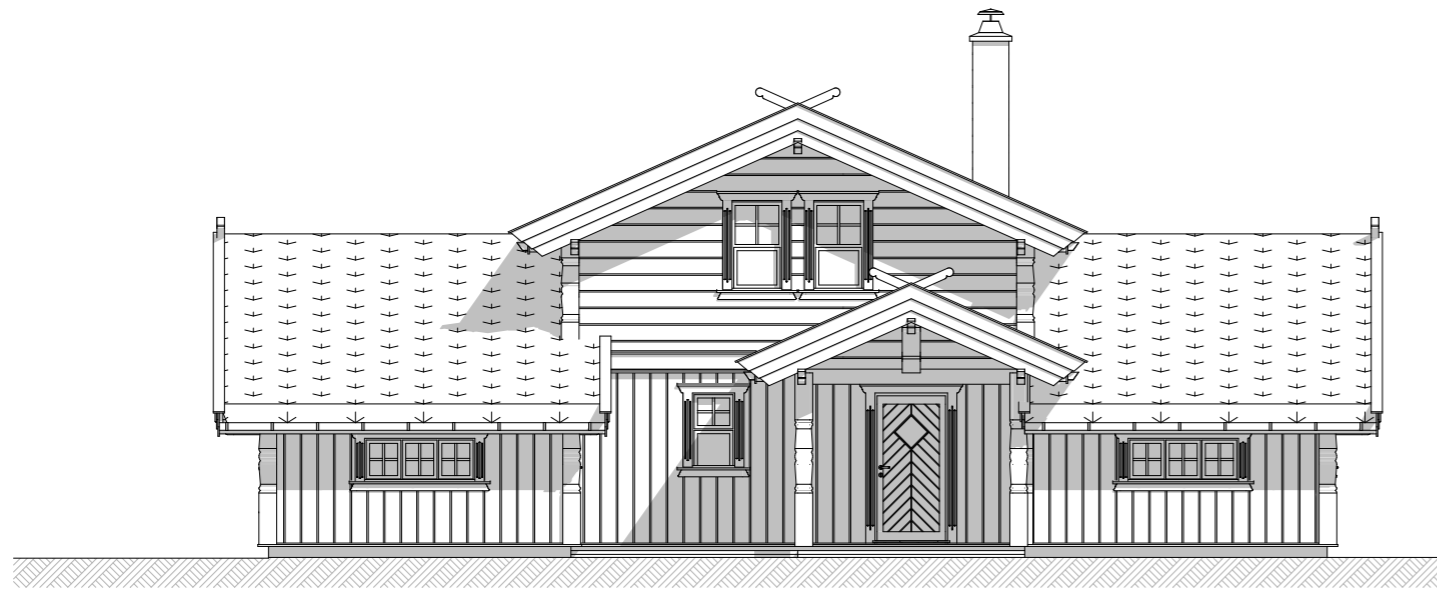

Fasade 1



Fasade 2



Fasade 3



Fasade 3




EIKÅS HYTTER & HUS
Tlf:38 34 95 00 - Faks:38 34 95 01 www.eikas.no

Tiltakshaver:
Eikas Hytter & Hus
--

Byggeadresse: ----

BYA: 117.9 m ²	BRA: 139.3 m ²	Isol.BRA: 134.6 m ²	Gnr./Bnr.: --
Dato: 16.08.21	Rev.nr: 00.EE	Rev.Dato: --,--,--	Tegnet av: E.Egeland
Prosjektnr.: T-21084			Dato arb.tegning: 00.00.00
			Tegningsnr.: 2
Tegning: Fasader			Målestokk: 1:100
			Areal tak: 172.7 m ²


Loftsplan

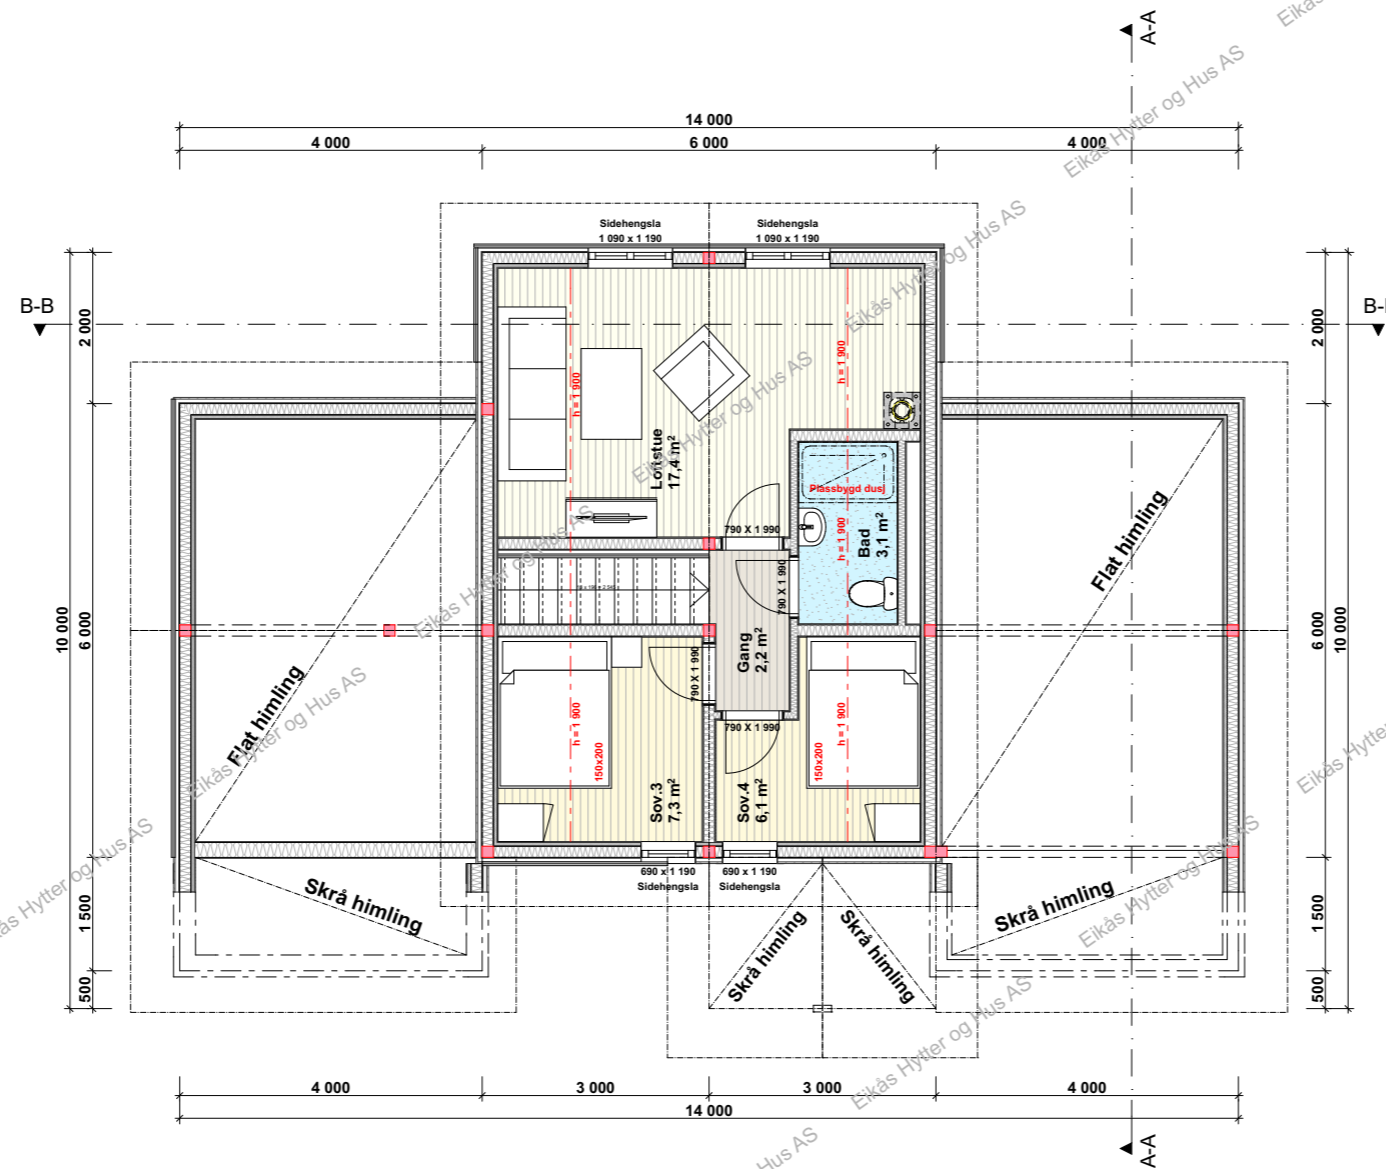


EIKÅS HYTTER & HUS
 Tlf:38 34 95 00 - Faks:38 34 95 01 www.eikas.no

Tittakshaver:			
Eikås Hytter & Hus			

Byggeadresse: ----			
BYA: 117.9 m ²	BRA: 139.3 m ²	Isol.BRA: 134.6 m ²	Gnr./Bnr.: --
Dato: 16.08.21	Rev.nr: 00.EE	Rev.Dato: --,--,--	Tegnet av: E.Egeland
Prosjektnr.: T-21084			Dato arb.tegning: 00.00.00
			Tegningsnr.: 4
Tegning: Loftsplan			Målestokk: 1:100
			Areal tak: 172.7 m ²

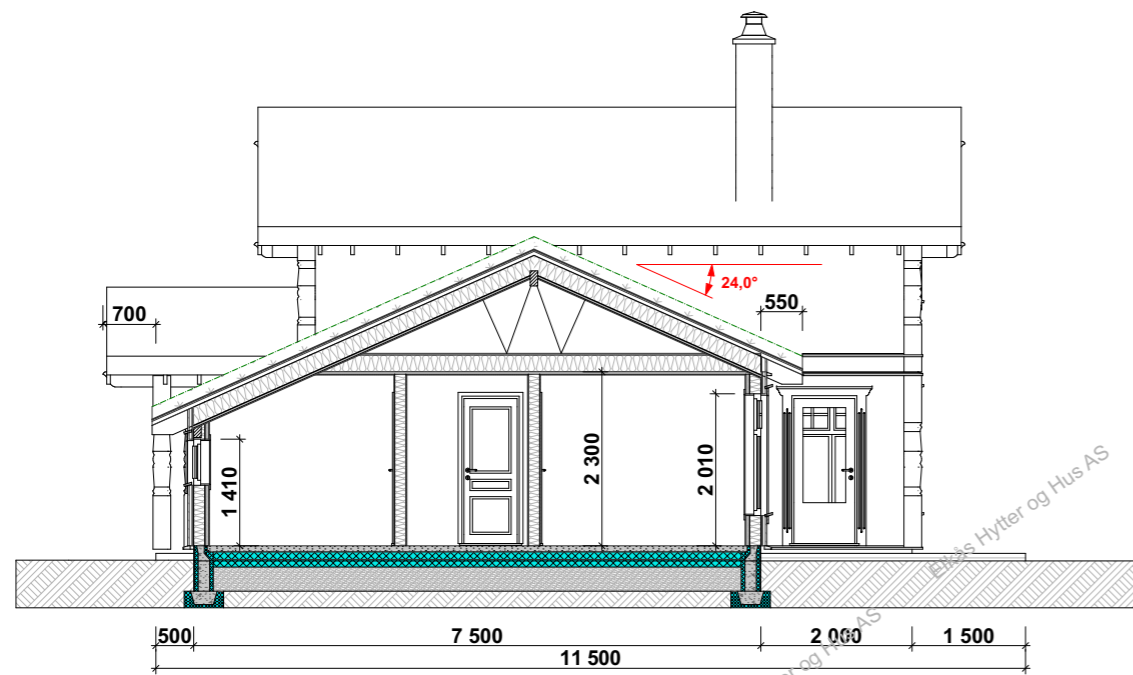

Snitt A-A

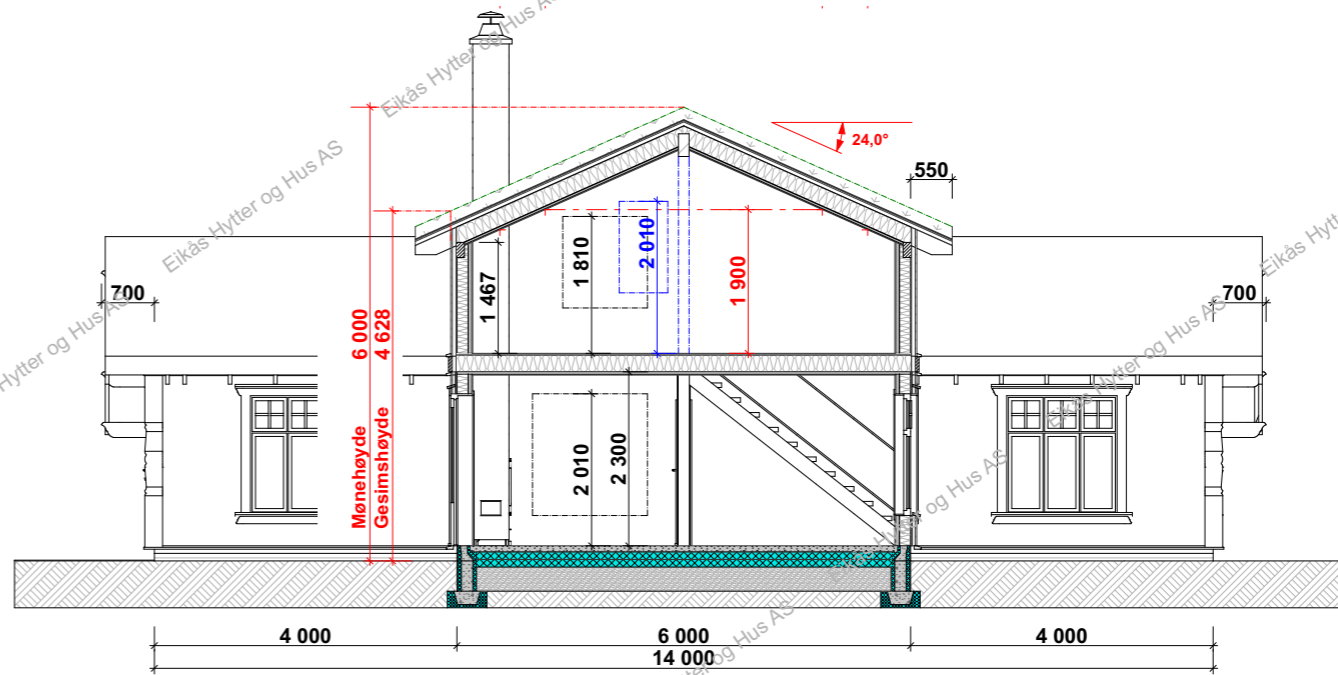

Snitt B-B



EIKÅS HYTTER & HUS

Tlf:38 34 95 00 - Faks:38 34 95 01 www.eikas.no

Tittakshaver:			
Eikås Hytter & Hus			

Byggeadresse: ----			
BYA: 117.9 m ²	BRA: 139.3 m ²	Isol.BRA: 134.6 m ²	Gnr./Bnr.: --
Dato: 16.08.21	Rev.nr: 00.EE	Rev.Dato: --,--,--	Tegnet av: E.Egeland
Prosjektnr.: T-21084			Dato arb.tegning: 00.00.00
			Tegningsnr.: 5
Tegning: Snitt			Målestokk: 1:100
			Areal tak: 172.7 m ²