



EIKÅS HYTTER & HUS


Tlf:38 34 95 00 - Faks:38 34 95 01 www.eikas.no

Tiltakshaver:

Eikas Hytter og Hus AS

Byggeadresse:

BYA:	125.0 m ²	BRA:	137.6 m ²	Isol.BRA:	132.5 m ²	Gnr./Bnr.:	---/---	
Dato:	11.11.21	Rev.nr:	02.ES	Rev.Dato:	23.11.21	Tegnet av:	Stakkeland	
Prosjektnr.:	T-21111						Dato arb.legning	00.00.00
Tegning:	Perspektiv						Tegningsnr.:	1
							Målestokk:	
							Areal tak:	188.0 m ²

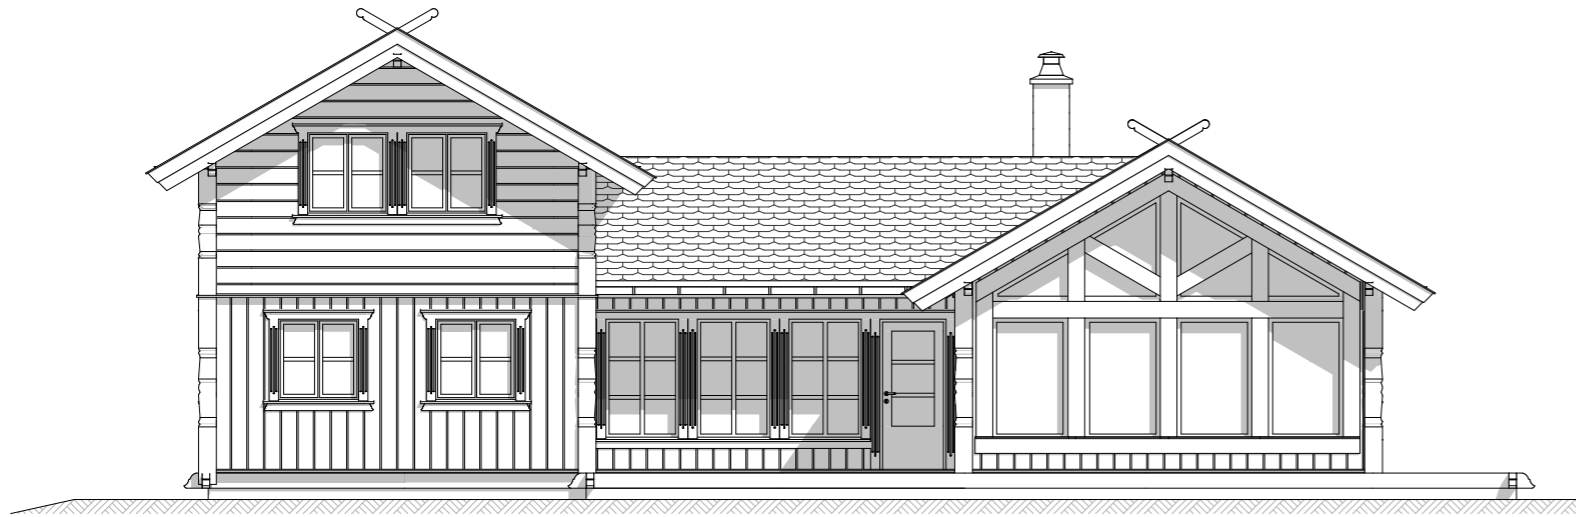


Fasade 1



Fasade 2



Fasade 3

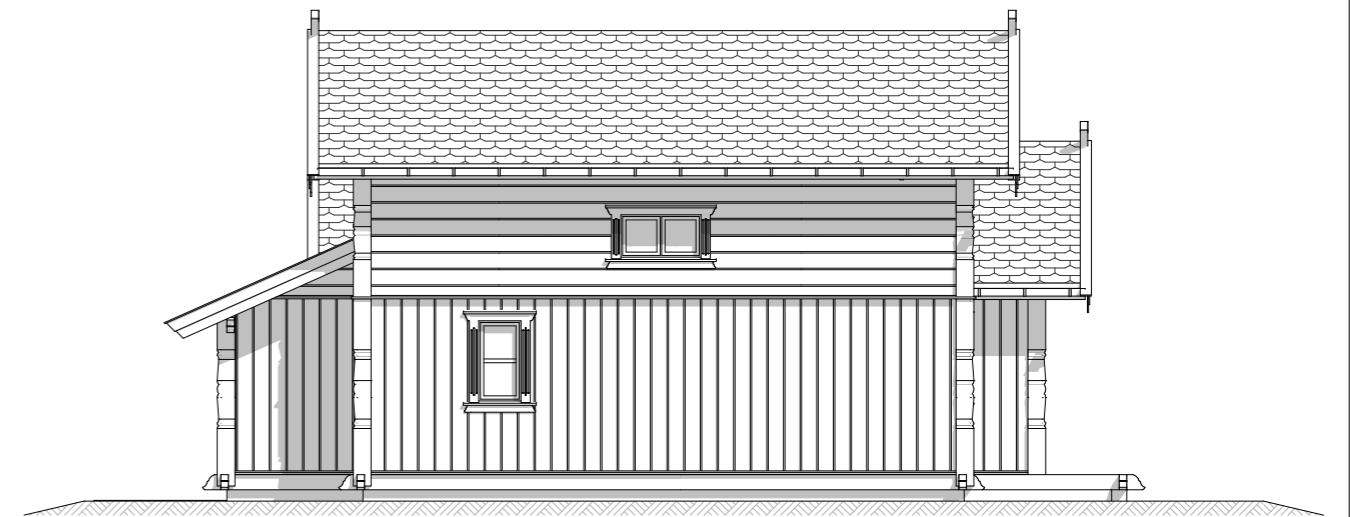

Fasade 4




EIKÅS HYTTER & HUS
Tlf:38 34 95 00 - Faks:38 34 95 01 www.eikas.no

Tittakshaver:
Eikås Hytter og Hus AS
-
- - - -

Byggeadresse:

BYA: 125.0 m ²	BRA: 137.6 m ²	Isol.BRA: 132.5 m ²	Gnr./Bnr.: ---/---
Dato: 11.11.21	Rev.nr.: 02.ES	Rev.Dato: 23.11.21	Tegnet av: Stakkeland
Prosjektnr.: T-21111			Dato arb.tegning: 00.00.00
			Tegningsnr.: 2
Tegning: Fasader			Målestokk: 1:100
			Areal tak: 188.0 m ²

Hovedplan

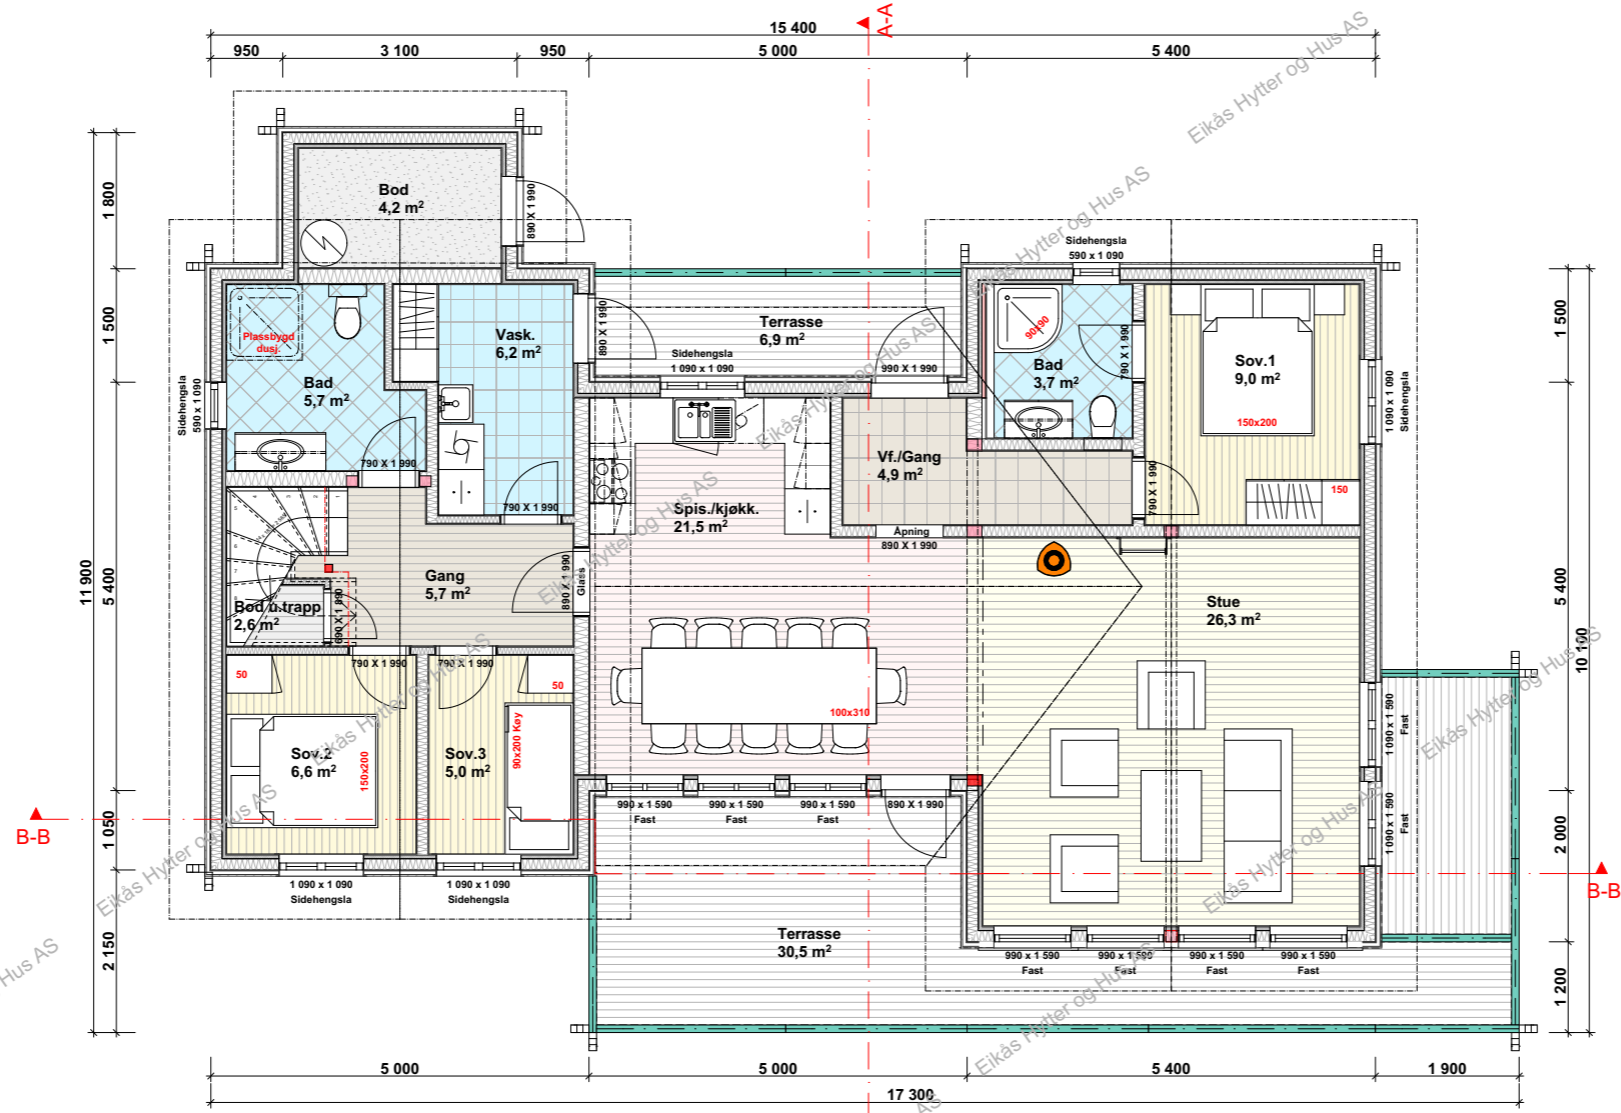

BRA.1.et.: 108.8 m²
BRA.2.et.: 28.8 m²
BRA.Tot.: 137.6 m²

ISO.1.et.: 13.7 m²
ISO.2.et.: 28.8 m²
ISO.Tot.: 132.5 m²


BYA.1.et.: 125.0 m²
BYA.2.et.: 41.6 m²



EIKÅS HYTTER & HUS
 Tlf:38 34 95 00 - Faks:38 34 95 01 www.eikas.no

Tiltakshaver:			
Eikås Hytter og Hus AS			
Byggeadresse:			
BYA: 125.0 m ²	BRA: 137.6 m ²	Isol.BRA: 132.5 m ²	Gnr./Bnr.: ---/---
Dato: 11.11.21	Rev.nr: 02.ES	Rev.Dato: 23.11.21	Tegnet av: Stakkeland
Prosjektnr.: T-21111			Dato arb.tegning: 00.00.00
Tegning:			Tegningsnr.: 3
Målestokk: 1:100			Areal tak: 188.0 m ²

Loftsplan

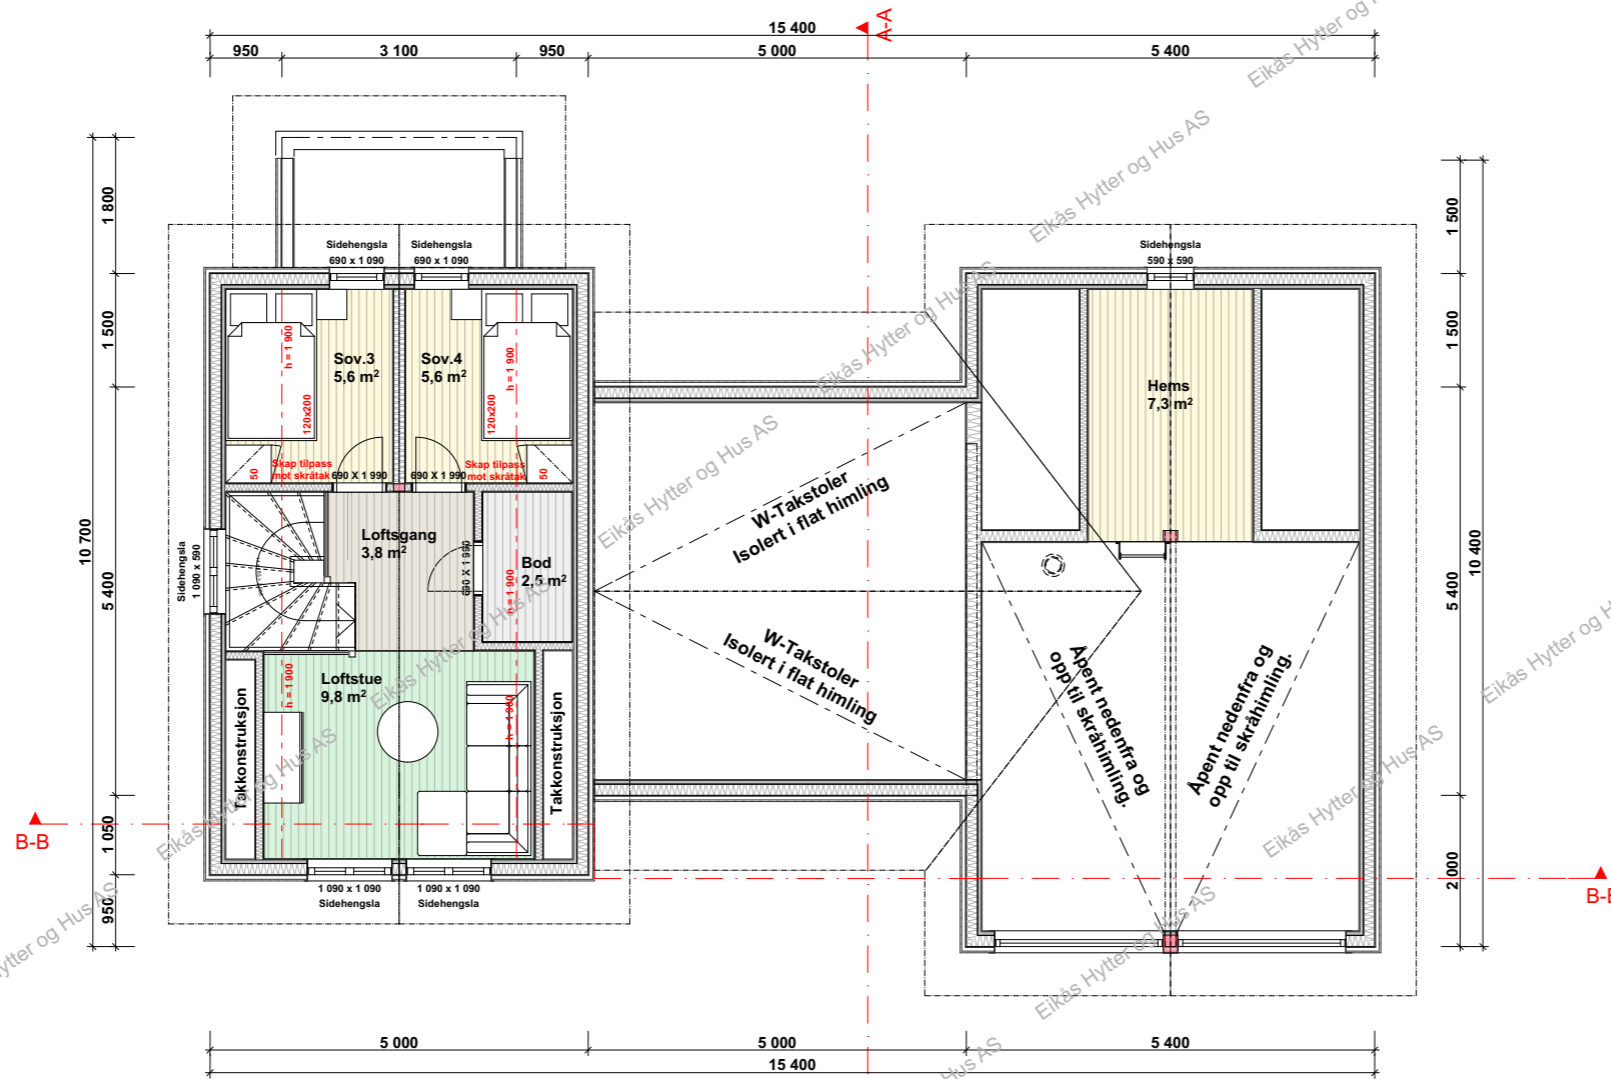


EIKÅS HYTTER & HUS
Tlf:38 34 95 00 - Faks:38 34 95 01 www.eikas.no


Tittakshaver:
Eikås Hytter og Hus AS
-
- - -

Byggeadresse:

BYA:	125.0 m ²	BRA:	137.6 m ²	Isol.BRA:	132.5 m ²	Gnr./Bnr.:	---/---	
Dato:	11.11.21	Rev.nr.:	02.ES	Rev.Dato:	23.11.21	Tegnet av:	Stakkeland	
Prosjektnr.:	T-21111						Dato arb.legning:	00.00.00
Tegning:	Loftsplan						Tegningsnr.:	4
							Målestokk:	1:100
							Areal tak:	188.0 m ²

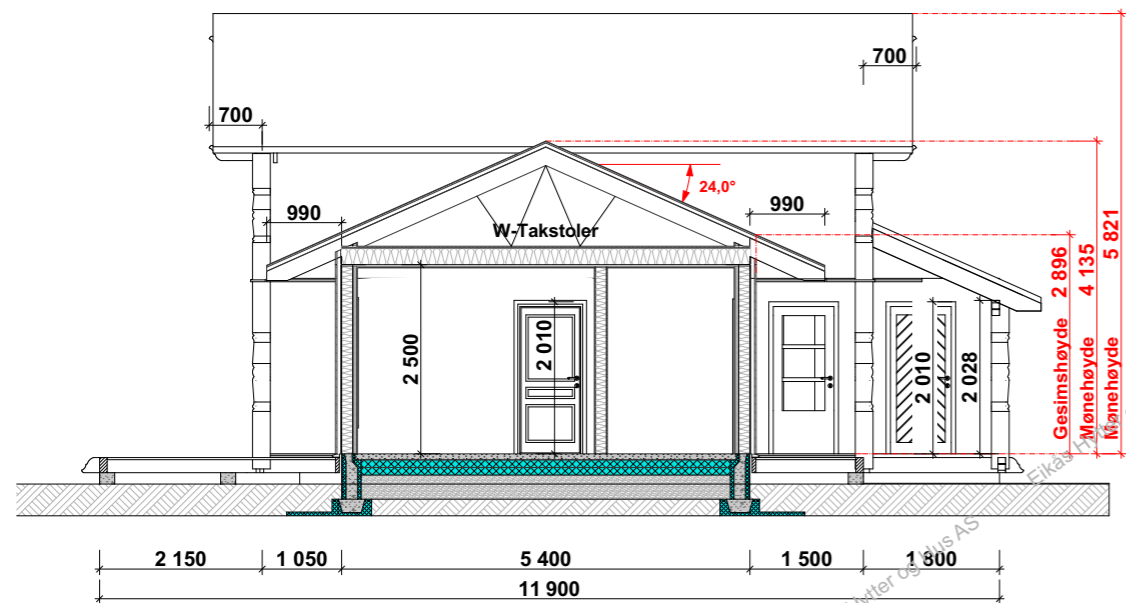

Snitt A-A

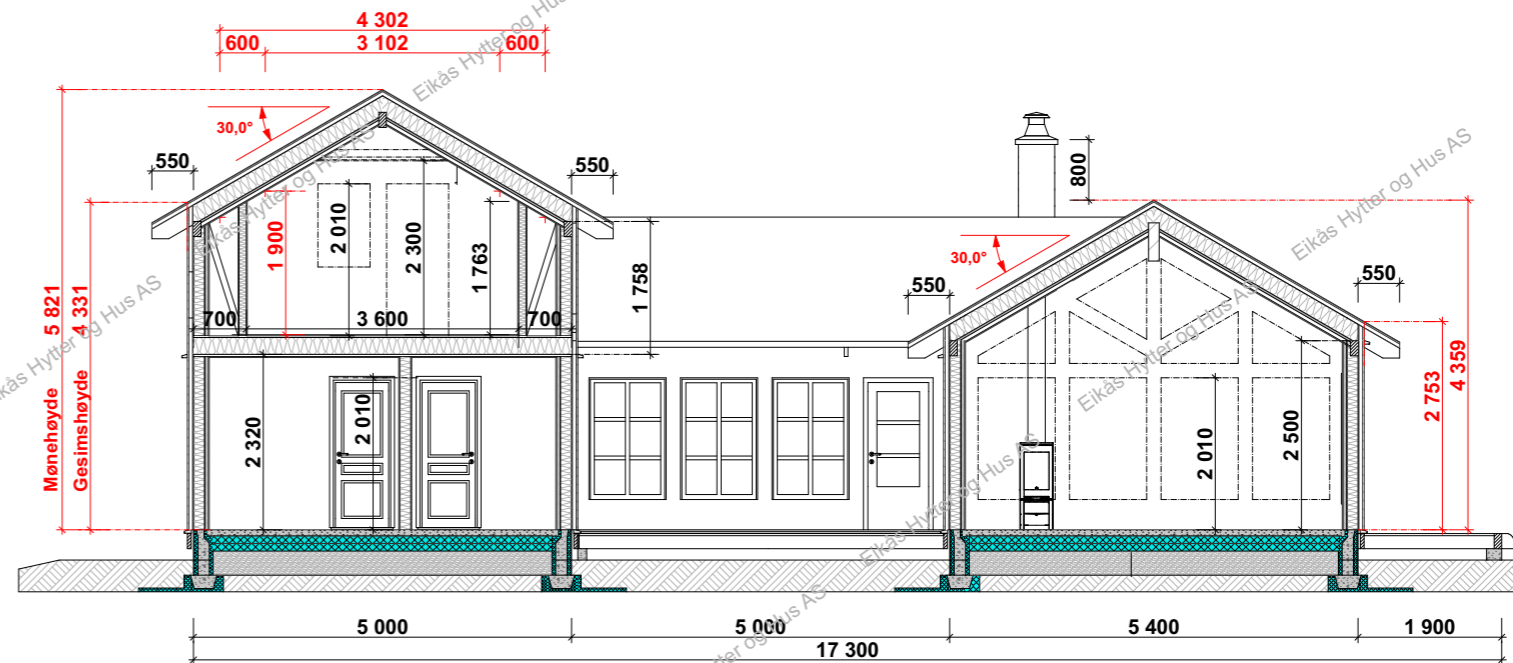

Snitt B-B



EIKÅS HYTTER & HUS
Tlf:38 34 95 00 - Faks:38 34 95 01 www.eikas.no

Tiltakshaver:
Eikås Hytter og Hus AS
-

Byggeadresse:

BYA:	125.0 m ²	BRA:	137.6 m ²	Isol.BRA:	132.5 m ²	Gnr./Bnr.:	---/---	
Dato:	11.11.21	Rev.nr.:	02.ES	Rev.Dato:	23.11.21	Tegnet av:	Stakkeland	
Prosjektnr.:	T-21111						Dato arb.legning:	00.00.00
Tegning:	Snitt						Tegningsnr.:	5
							Målestokk:	1:100
							Areal tak:	188.0 m ²