


**Hovedplan**



**Snitt A-A**

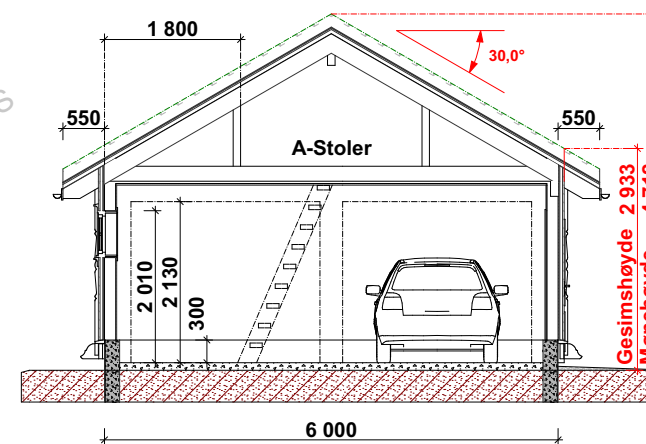

**EIKÅS HYTTER & HUS**  
Tlf:38 34 95 00 - Faks:38 34 95 01 www.eikas.no

**Eikås Hytter og Hus**  
Eiken  
4596 Eiken

BYA: 41.7 m <sup>2</sup>	BRA: 35.6 m <sup>2</sup>	Isol.BRA: --	Gnr./Bnr.: -
Dato: 24.03.15	Rev.nr: 00.EE	Rev.Dato:	Tegnet av: E.Egeland
Prosjektnr.: <b>T-15030</b>			Dato arb.tegning: 00.00.00
Tegning: Kundetilpasset			Tegningsnr.: A121
			Målestokk: 1:100, 1:50, 1:200
			65.6 m <sup>2</sup>