


Hovedplan



Snitt A-A

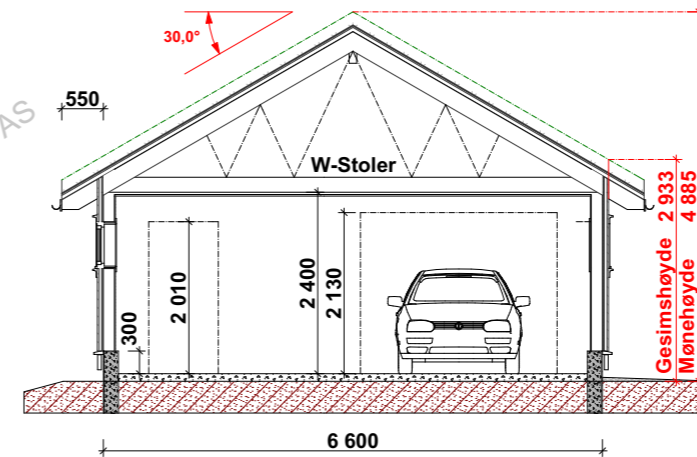

EIKÅS HYTTER & HUS
Tlf:38 34 95 00 - Faks:38 34 95 01 www.eikas.no

Eikås Hytter og Hus
Eiken
4596 Eiken

| | | | |
|-----------------------------|--------------------------|--------------|----------------------------|
| BYA: 51.8 m ² | BRA: 45.1 m ² | Isol.BRA: -- | Gnr./Bnr.: --/-- |
| Dato: 23.04.15 | Rev.nr.: 00.EE | Rev.Dato: | Tegnet av: E.Egeland |
| Prosjektnr.: T-15038 | | | Dato arb.tegning: 00.00.00 |
| | | | Tegningsnr.: A121 |
| Tegning: Kundetilpasset | | | Målestokk: 1:100, 1:66,67 |
| | | | 79.1 m ² |