



EIKÅS HYTTER & HUS

Tlf 38 34 95 00 - Faks 38 34 95 01 www.eikas.no


TILTAKSHAVER:
Eikas Hytter & Hus

BYGGEADRESSE:


BRA:	BRA:	Iskelt BRA:	Grø/Bnr/ Frø:
122,8 m ²	108,5 m ²	104,1 m ²	
Dato:	Rev. NR:	Rev. Dato:	Tegnet av:
27.04.17	01.EE	30.05.17	E.Egeland
Prosjekt:			Dato arb.tegn.:
T-17035			00.00.00
			Tegnings nr.:
			A10-1

Tegning:
Perspektiv


Målestokk:
1:14,17
Original Arkformat:
A3

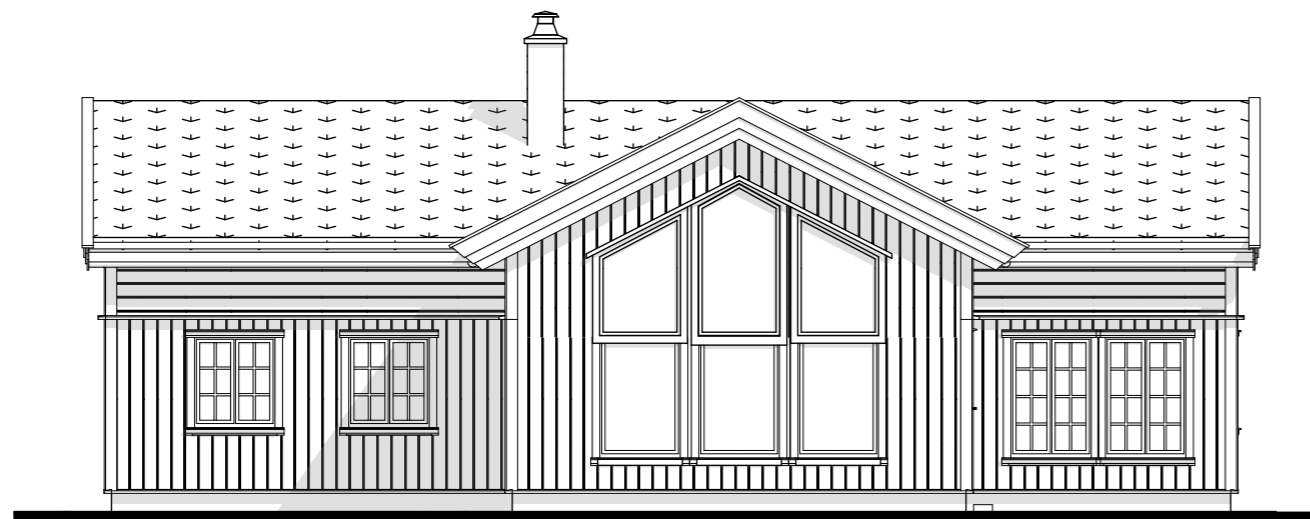

Fasade mot

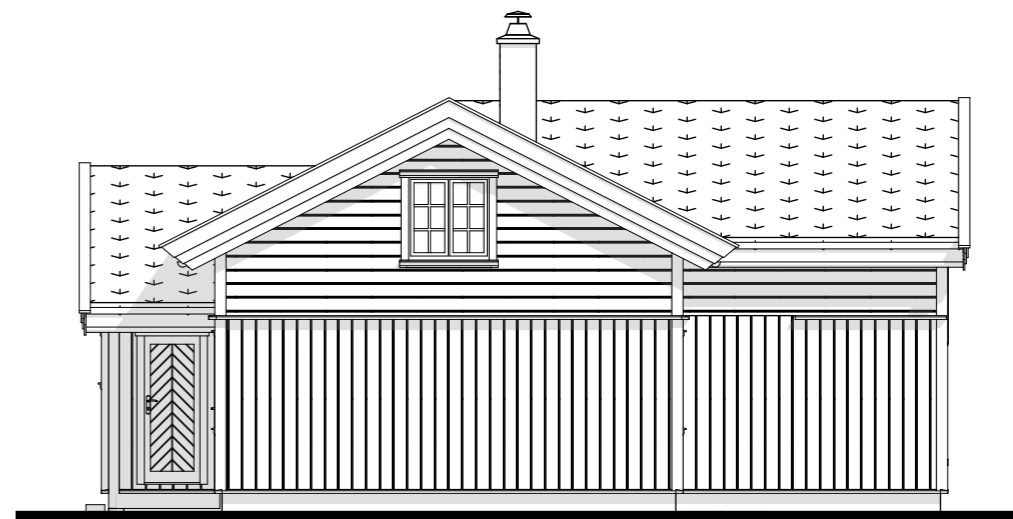

Fasade mot

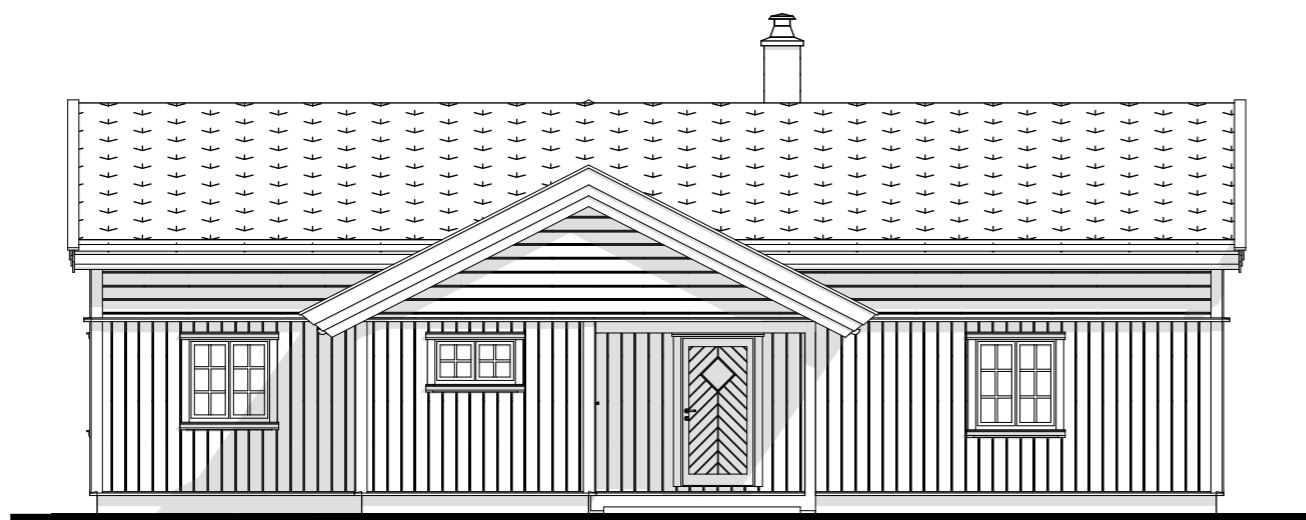

Fasade mot



Fasade mot



EIKÅS HYTTER & HUS

Tlf 38 34 95 00 - Faks 38 34 95 01 www.eikas.no


TILTAKSHAVER:

Eikas Hytter & Hus



BYGGEDRESSE:

BRA:	122,8 m ²	BRA:	108,5 m ²	Isolert BRA:	104,1 m ²	Grø/ Brø/ Frø:	
Dato:	27.04.17	Rev. NR:	01.EE	Rev. Dato:	30.05.17	Tegnet av:	E.Egeland
Prosjekt:	T-17035			Dato arb.tegn.:	00.00.00		
Tegning:	Fasader			Tegnings nr.:	A10-2		
				Målestokk:	1:100		
				Original Arkformat:	A3		


Hovedplan

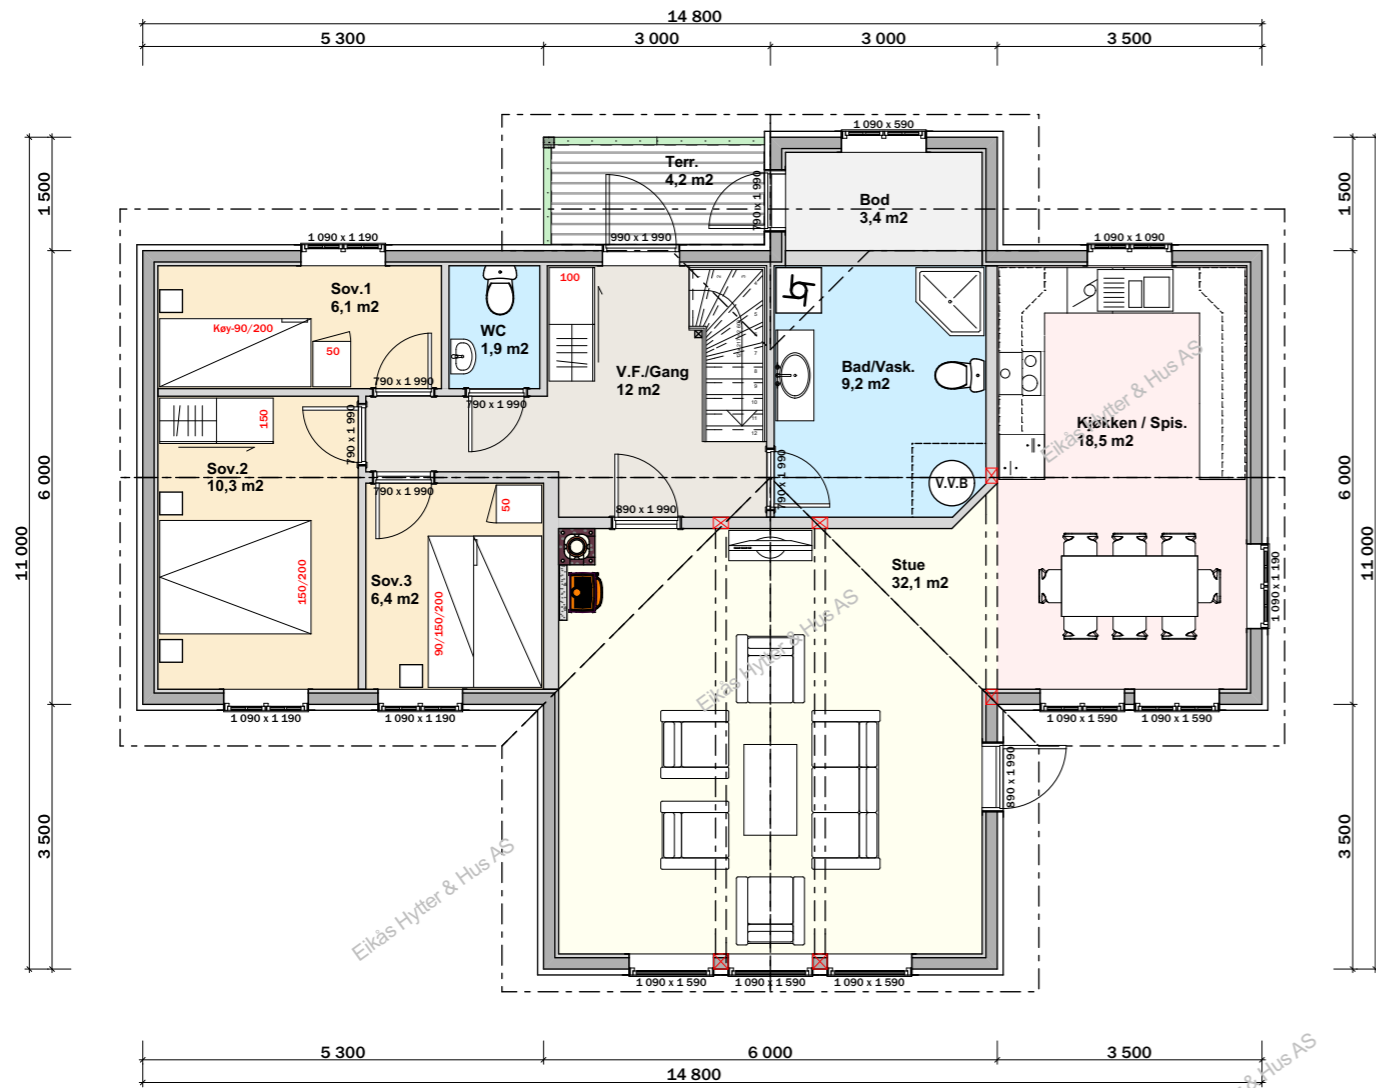

Hemspan

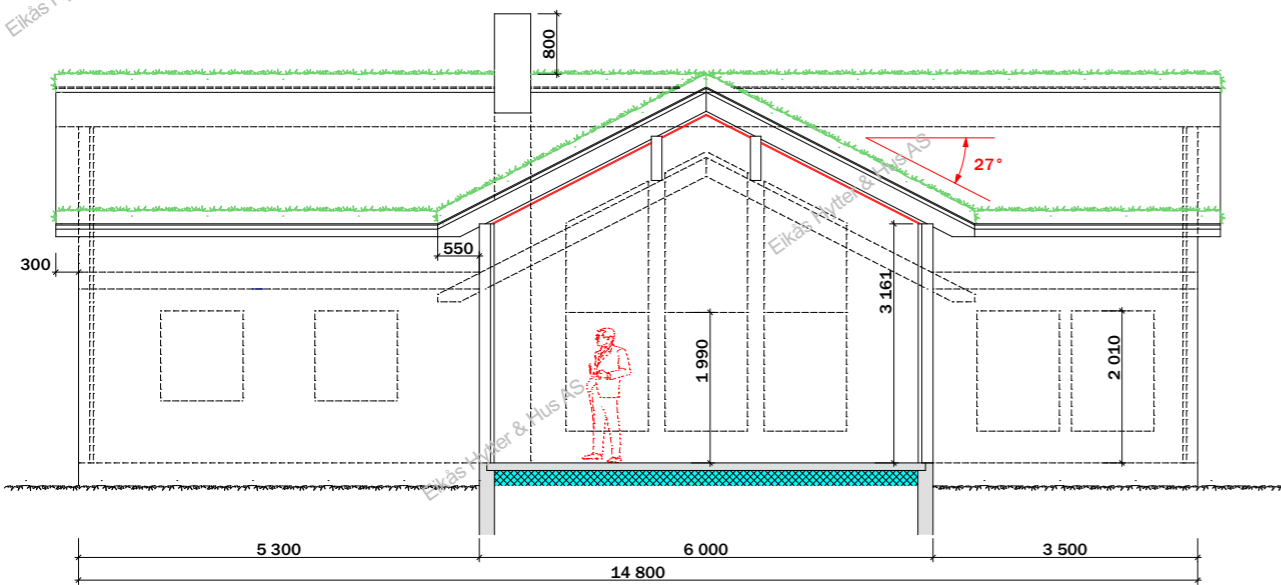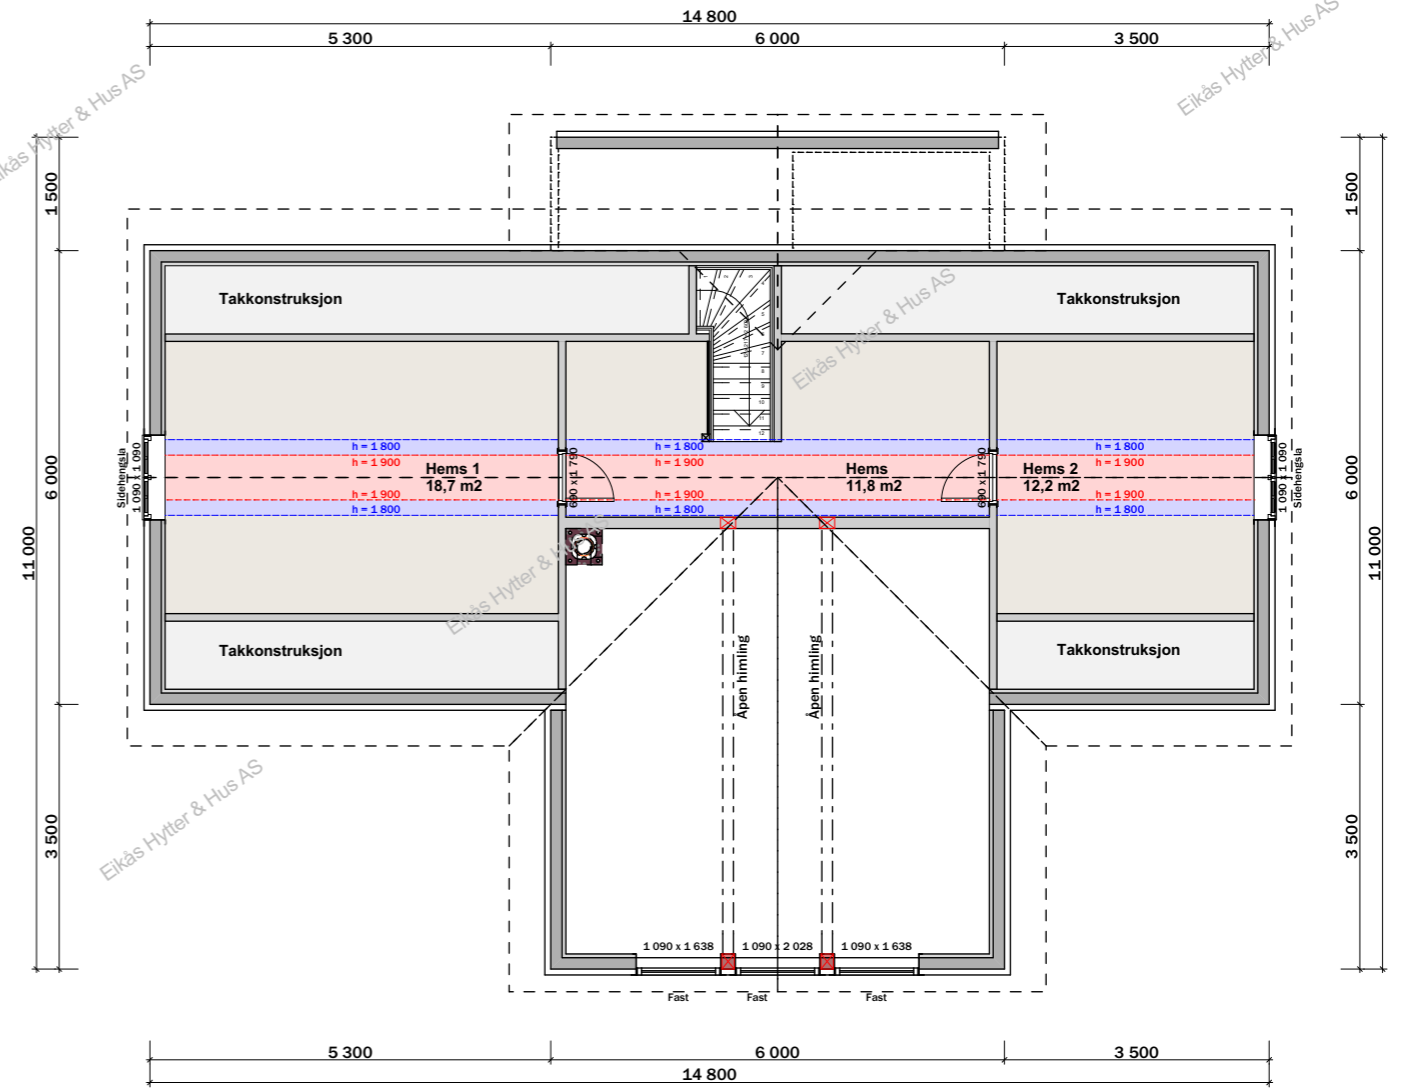

Snitt 1

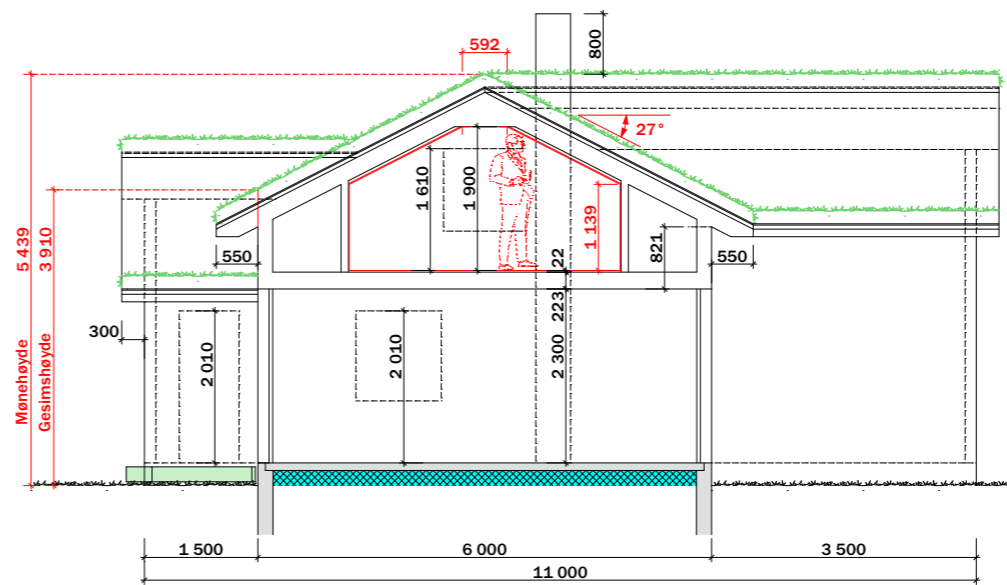

Snitt 2

Takareal. 161 m²



EIKÅS HYTTER & HUS

Tlf 38 34 95 00 - Faks 38 34 95 01 www.eikas.no

TLTAKSHAVER:			
Eikås Hytter & Hus			
BYGGEDRESSE:			
BRA:	BRA:	Iskret BRA:	Grø/Bnr/Fnr:
122,8 m ²	108,5 m ²	104,1 m ²	
Dato:	Rev. NR:	Rev. Dato:	Tegnet av:
27.04.17	01.EE	30.05.17	E.Egeland
Prosjekt:		Dato arb.tegn.:	
T-17035		00.00.00	
		Tegnings nr.:	
		A10-3	
Tegning:		Målestokk:	
Plan/Snitt		1:100	
		Original Arkformat:	
		A3	