


Hovedplan



Snitt A-A

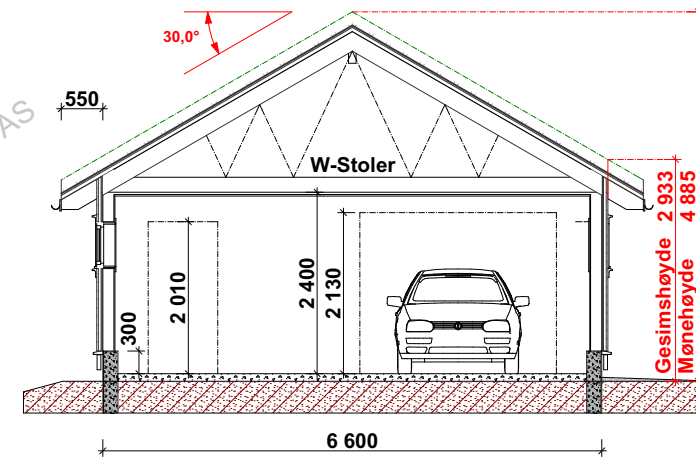

EIKÅS HYTTET & HUS
Tlf:38 34 95 00 - Faks:38 34 95 01 www.eikas.no

Tiltakshaver:
Eikås Hytter & Hus

Byggeadresse:

BYA: 51.8 m ²	BRA: 45.1 m ²	Isol.BRA: --	Gnr./Bnr.: --/--
Dato: 23.04.15	Rev.nr.: 00.EE	Rev.Dato:	Tegnet av: E.Egeland
Prosjektnr.: T-15038			Dato arb.tegning: 00.00.00
			Tegningsnr.: 3
Tegning: Garasje			Målestokk: 1:100, 1:66, 67
			79.1 m ²