

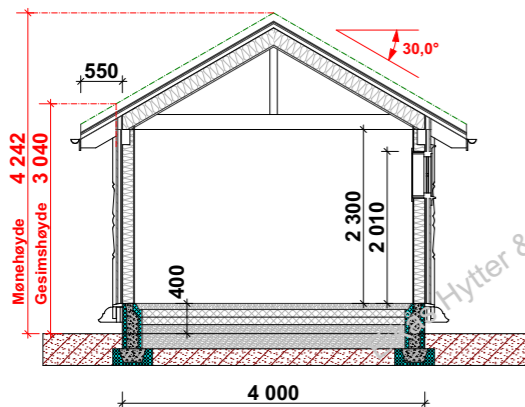



Hovedplan

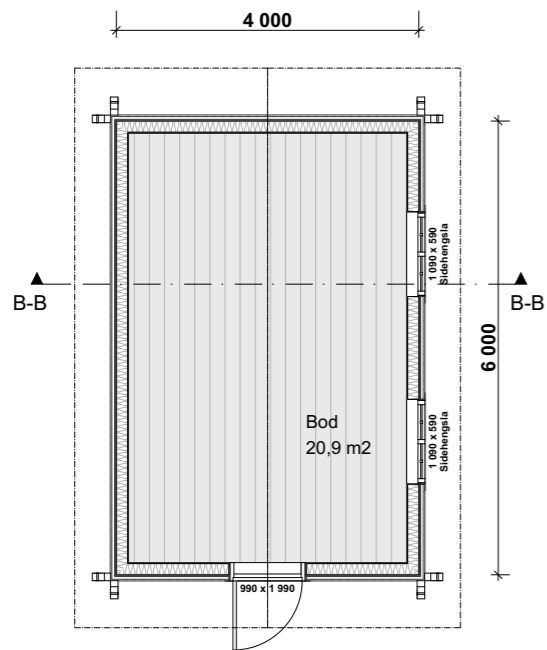


Snitt B-B

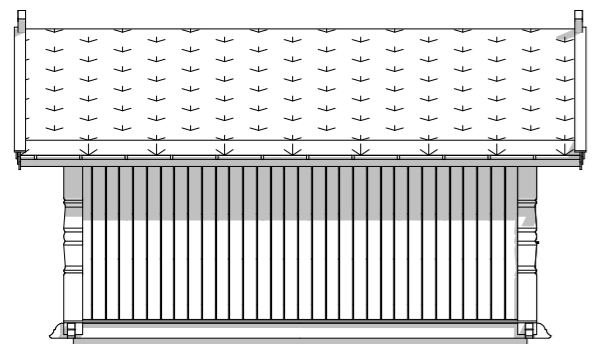


Fasade mot

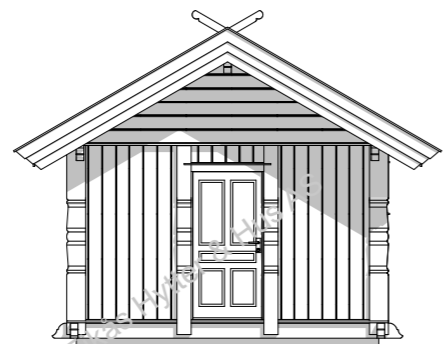

Fasade mot

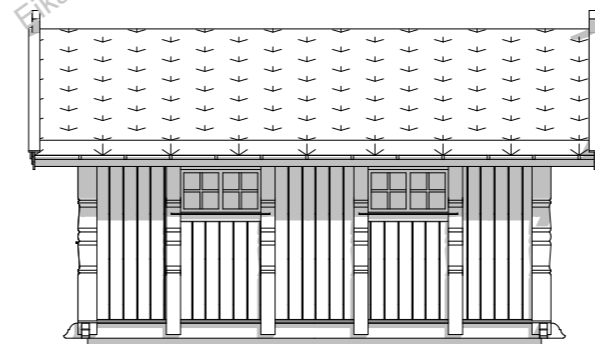

Fasade mot

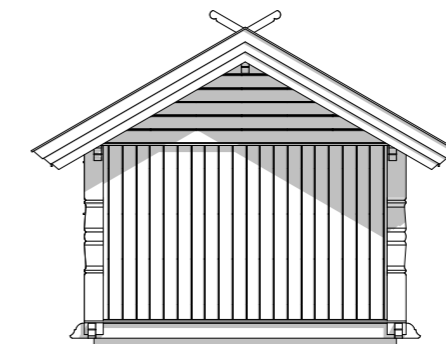

Fasade mot



EIKÅS HYTTER & HUS
Tlf:38 34 95 00 - Faks:38 34 95 01 www.eikas.no

Tittakshaver:
Eikås Hytter & Hus AS
-
--

Byggeadresse: -

BYA: 25.6 m ²	BRA: 20.9 m ²	Isol.BRA: 20,9 m ²	Gnr./Bnr.: --/--
Dato: 01.03.16	Rev.nr: 00.EE	Rev.Dato: --,--,--	Tegnet av: E.Egeland
Prosjektnr.: Bod-T-16019			Dato arb.tegning: 00.00.00
			Tegningsnr.: 3
Tegning: Hovedplan			Målestokk: 1:100, 1:60
			Areal tak: 43.6 m ²