



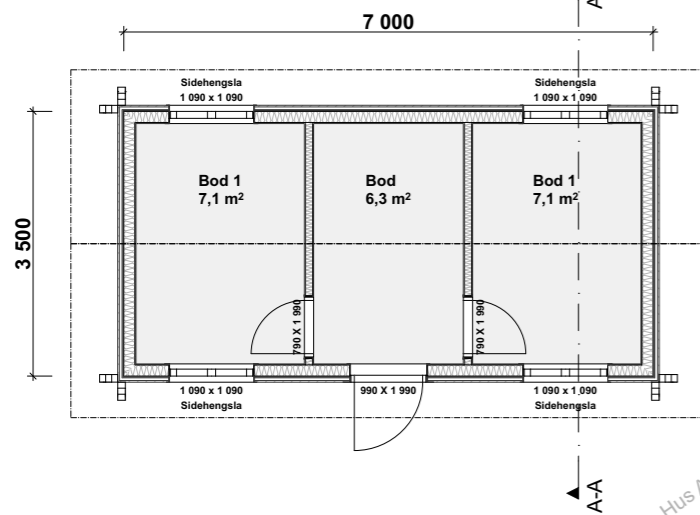


Hovedplan

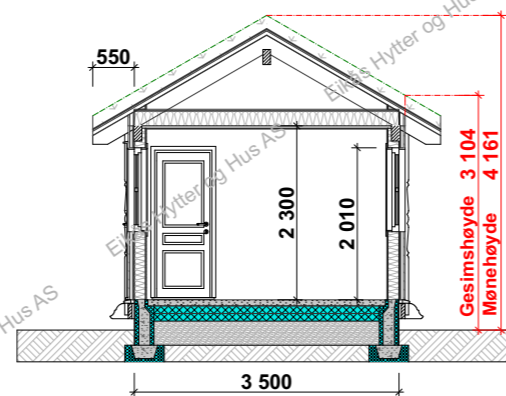


Snitt A-A




Fasade mot

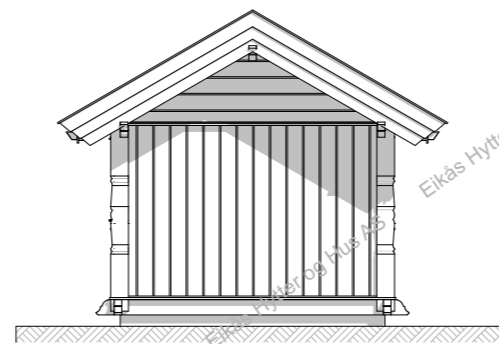

Fasade mot

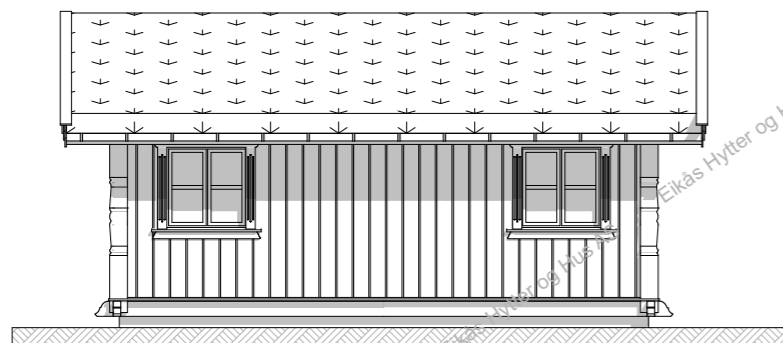

Fasade mot

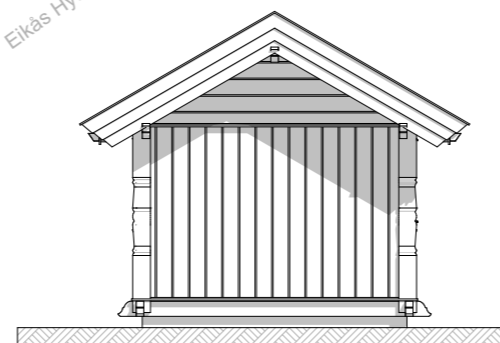

Fasade mot



EIKÅS HYTTER & HUS
Tlf:38 34 95 00 - Faks:38 34 95 01 www.eikas.no

Tiltakshaver:			
Eikås Hytter & Hus			
Byggeadresse:			
BYA: 26.2 m ²	BRA: 21.2 m ²	Isol.BRA: 21.2 m ²	Gnr./Bnr.: --/--
Dato: 24.01.18	Rev.nr.: 00.EE	Rev.Dato: --,--,--	Tegnet av: E Egeland
Prosjektnr.: T-18004			Dato arb.legning: 00.00.00
Tegningsnr.: 3			Målestokk: 1:100
Tegning: Hovedplan			Areal tak: 45.0 m ²