




Hovedplan

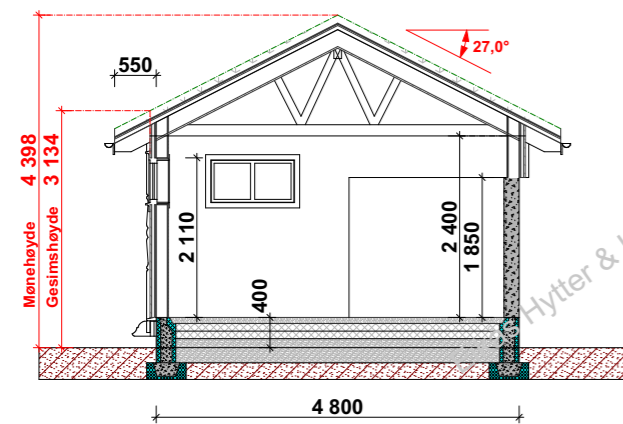


Snitt A-A

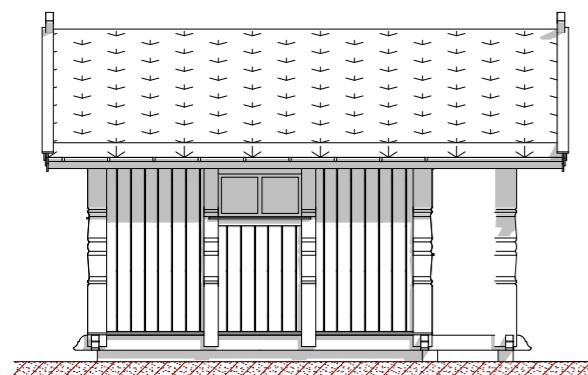


Fasade mot

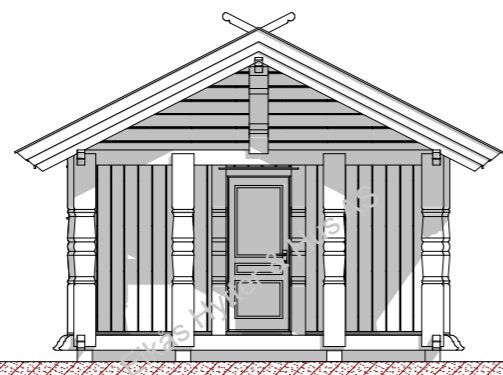

Fasade mot

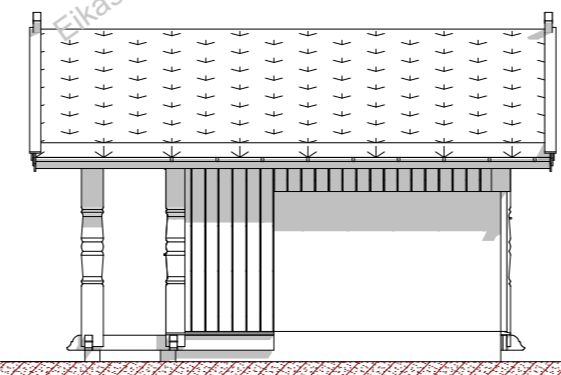

Fasade mot

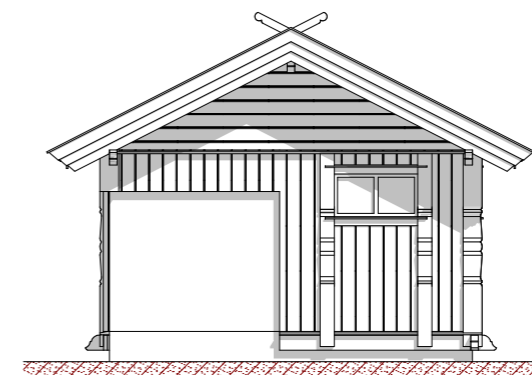

Fasade mot



EIKÅS HYTTTER & HUS
Tlf:38 34 95 00 - Faks:38 34 95 01 www.eikas.no

Tiltakshaver:			
Eikås Hytter & Hus			
Byggeadresse:			
BYA: 27.8 m²	BRA: 22.4 m²	Isol.BRA: 0 m²	Gnr./Bnr.:
Dato: 23.08.16	Rev.nr: 01.EE	Rev.Dato: 25.08.16	Tegnet av: E.Egeland
Prosjektnr.: T-16074			Dato arb.legning: 00.00.00
			Tegningsnr.: 3
Tegning: Hovedplan			Målestokk: 1:100, 1:60
			Areal tak: