



EIKÅS HYTTER & HUS

Tlf 38 34 95 00 - Faks 38 34 95 01 www.eikas.no

TLTAKSHAVER:


Eikås Hytter og Hus AS
Eiken
4596 Eiken

BYGGEADRESSE:

BYA: 124,6 m ²	BRA: 109,7 m ²	Iskret BRA: 104,5 m ²	Grv/ Brv/ Frv: 21/92
Dato: 11.02.16	Rev. NR: 00.ES	Rev. Dato:	Tegnet av: E.Egeland

Prosjekt: T 16013	Dato arb.tegn.: 00.00.00
	Tegnings nr.: -10,1

Tegning: Perspektiv	Målestokk:
	Original Arkformat: A3

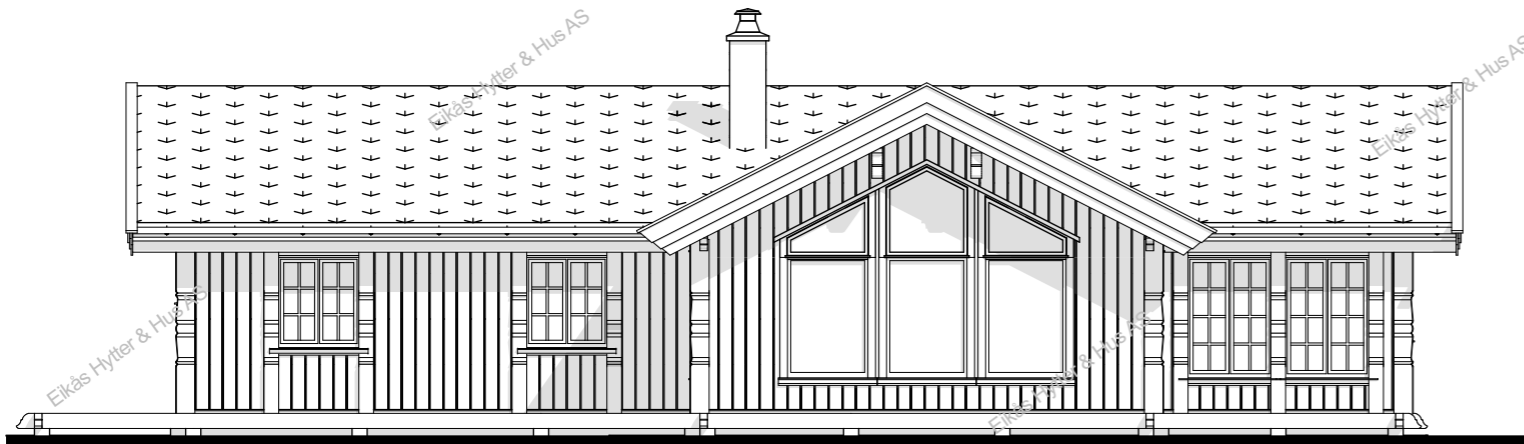

Fasade mot



Fasade mot



Fasade mot



Fasade mot



EIKÅS HYTTER & HUS

Tlf 38 34 95 00 - Faks 38 34 95 01 www.eikas.no


TILTAKSHAVER:

Eikås Hytter og Hus AS
Eiken
4596 Eiken

BYGGEDRESSE:

BRA:	124,6 m ²	BRA:	109,7 m ²	Isolert BRA:	104,5 m ²	Gen/ Brn/ Fnr:	21/92	
Dato:	11.02.16	Rev. NR:	00.ES	Rev. Dato:		Tegnet av:	E.Egeland	
Prosjekt:	T 16013						Dato arb.tegn.:	00.00.00
Tegning:	Fasader						Tegnings nr.:	-10.2
							Målestokk:	
							Original Arkformat:	A3

Hovedplan

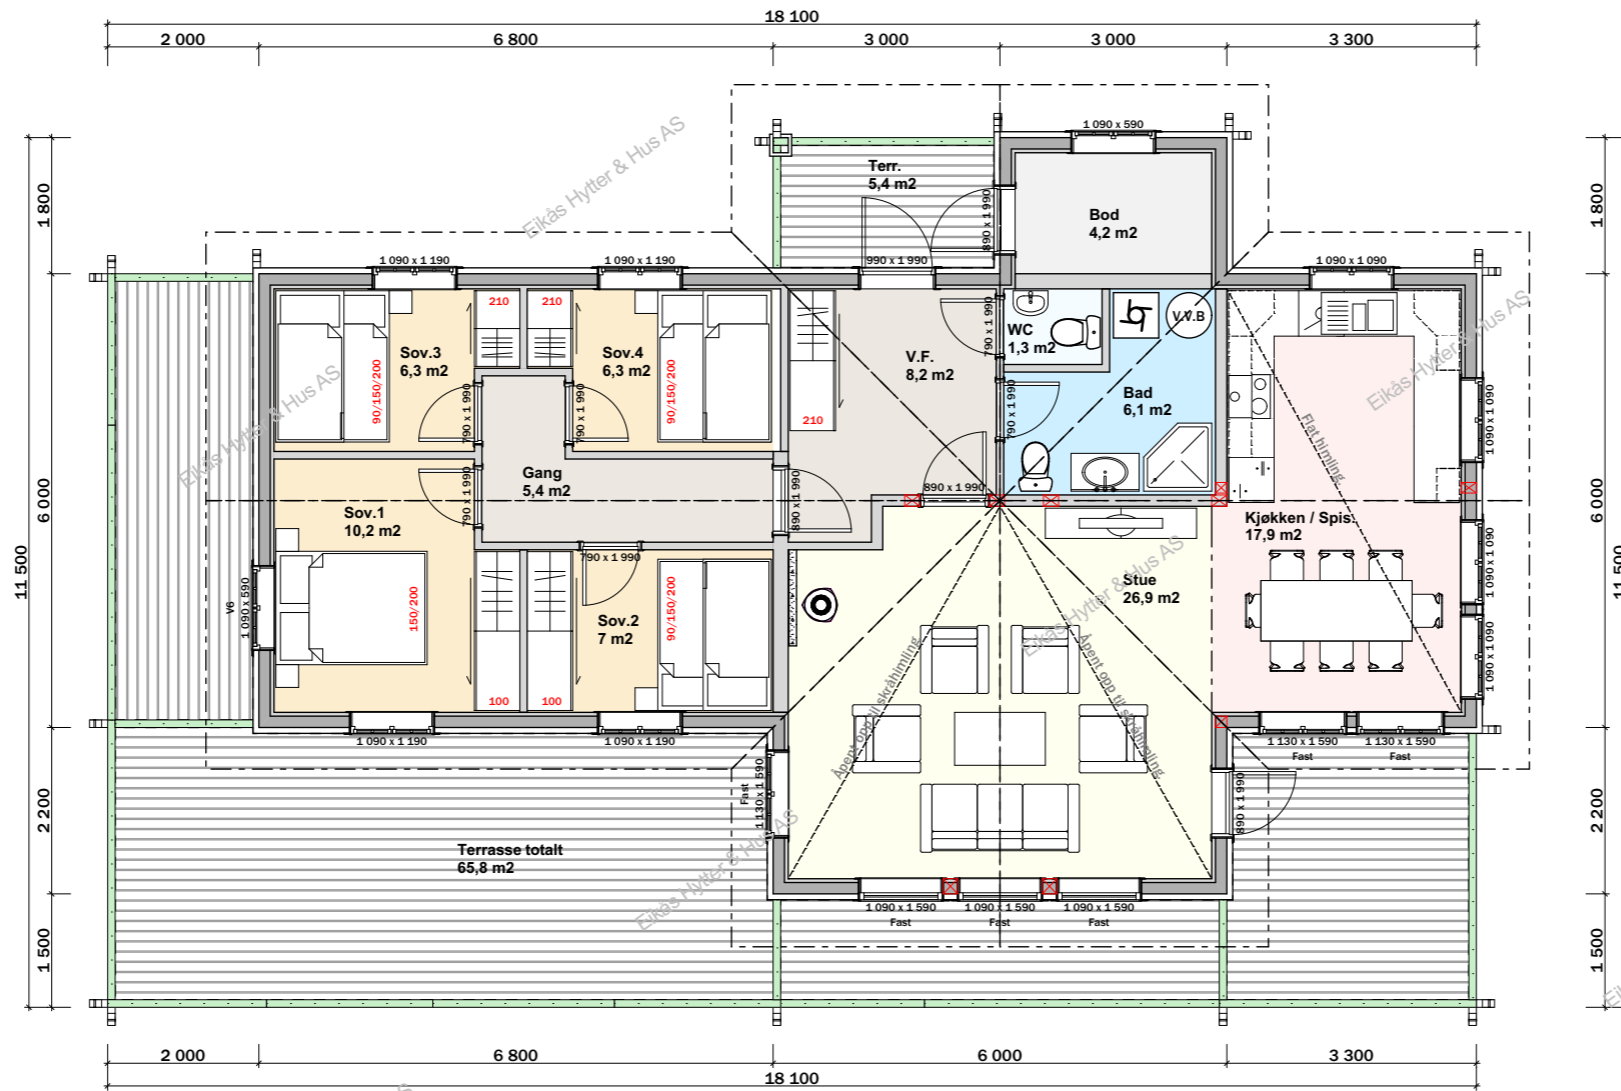

Takareal: 173.7 m²



EIKÅS HYTTER & HUS

Tlf 38 34 95 00 - Faks 38 34 95 01 www.eikas.no

TLTAKSHAVER:

Eikås Hytter og Hus AS

Eiken


4596 Eiken

BYGGEADRESSE:


BRA:	124,6 m ²	BRA:	109,7 m ²	Isolert BRA:	104,5 m ²	Grv/ Brv/ Frr:	21/92
Dato:	11.02.16	Rev. NR:	00.ES	Rev. Dato:		Tegnet av:	E.Egeland

Prosjekt:	T 16013	Dato arb.tegn.:	00.00.00
Tegnings nr.:			-10.3

Tegning:	Plan	Målestokk:	
		Original Arkformat:	A3

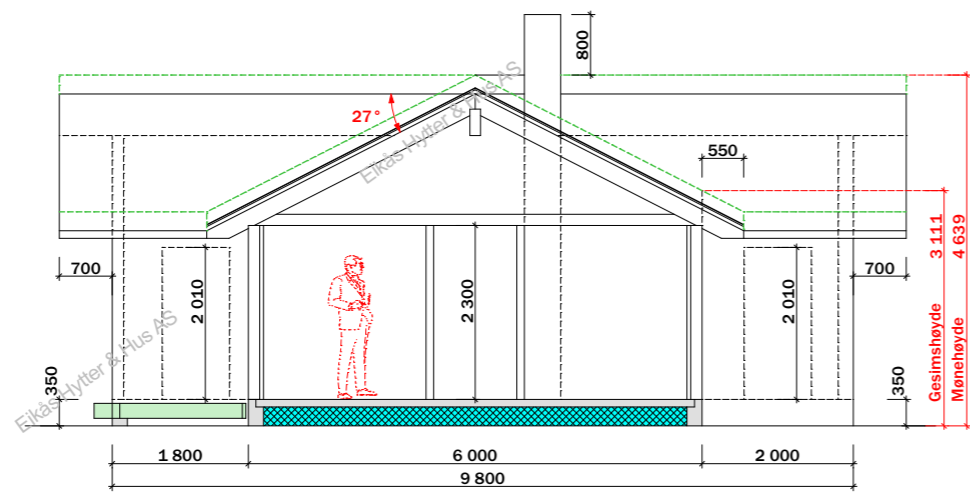

Snitt 1

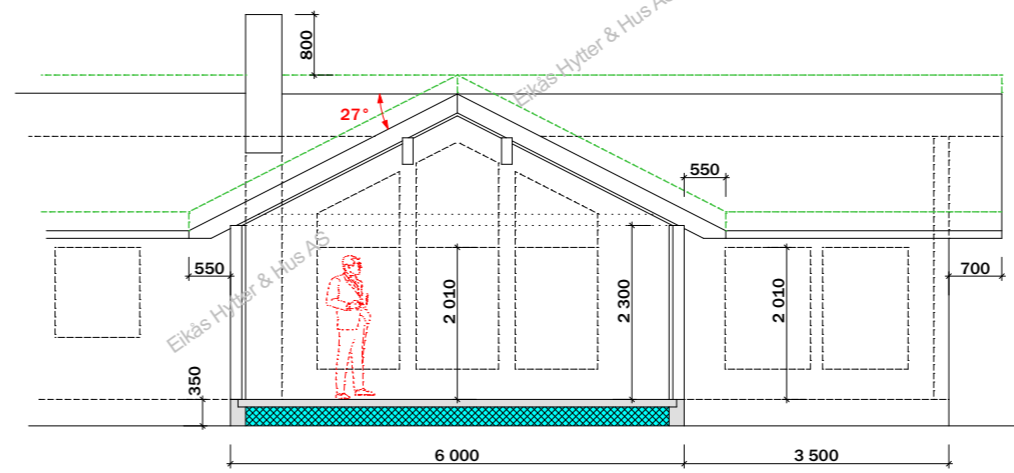

Snitt 2



EIKÅS HYTTER & HUS

Tlf 38 34 95 00 - Faks 38 34 95 01 www.eikas.no

TLTAKSHAVER:

Eikås Hytter og Hus AS
Eiken
4596 Eiken

BYGGEDRESSE:

BRA:	124,6 m ²	BRA:	109,7 m ²	Isolert BRA:	104,5 m ²	Grv/ Brv/ Frr:	21/92
Dato:	11.02.16	Rev. NR:	00.ES	Rev. Dato:		Tegnet av:	E.Egeland

Prosjekt:	T 16013	Dato arb.tegn.:	00.00.00
Tegnings nr.:			-10.4

Tegning:	Snitt	Målestokk:	
		Original Arkformat:	A3