


**Hovedplan**



**Snitt A-A**

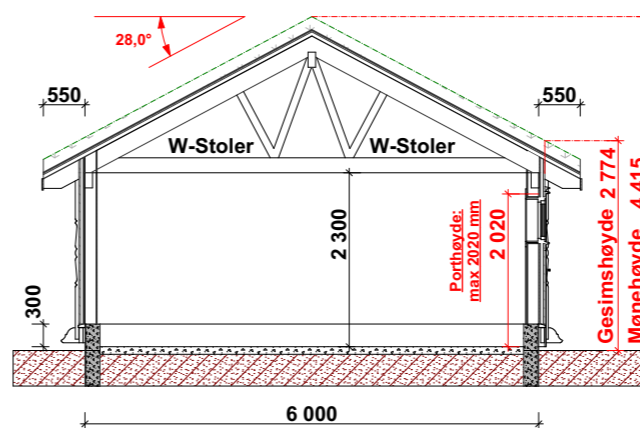

**EIKÅS HYTTER & HUS**

Tlf:38 34 95 00 - Faks:38 34 95 01 www.eikas.no

Tiltakshaver:

**Eikås Hytter og Hus AS**

Byggeadresse:

--

BYA: 44.1 m <sup>2</sup>	BRA: 37.1 m <sup>2</sup>	Isol.BRA: 0	Gnr./Bnr.: --
Dato: 10.08.18	Rev.nr: 01.EE	Rev.Dato: 13.08.18	Tegnet av: E.Egeland
Prosjektnr.: <b>T-18066</b>			Dato arb.tegning: 00.00.00
			Tegningsnr.: 3
Tegning: <b>Bod-Redskap</b>			Målestokk: 1:100, 1:66,67
			Areal tak: 67.6 m <sup>2</sup>