



Hovedplan




Fasade mot:

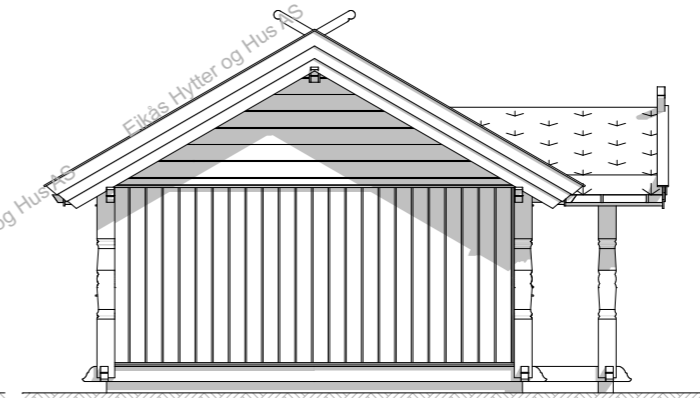


Fasade mot:

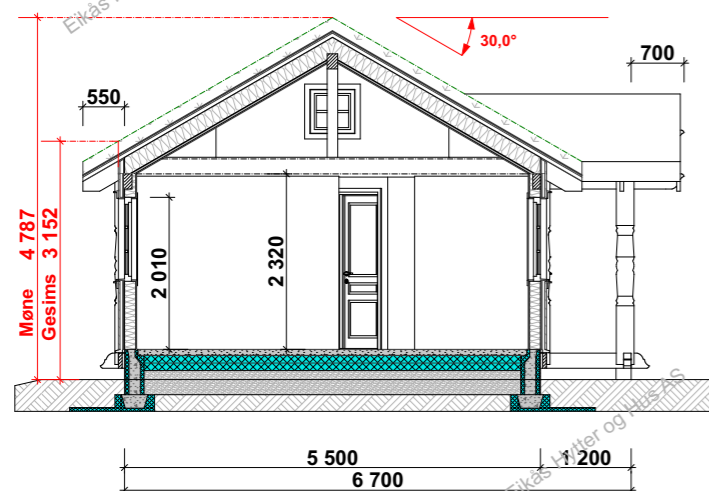

Snitt A-A

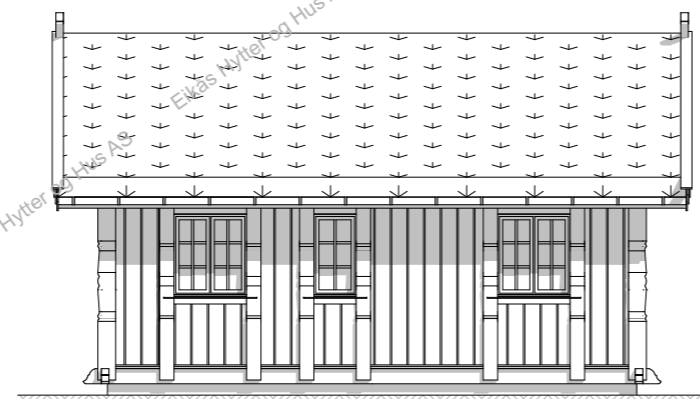

Fasade mot:

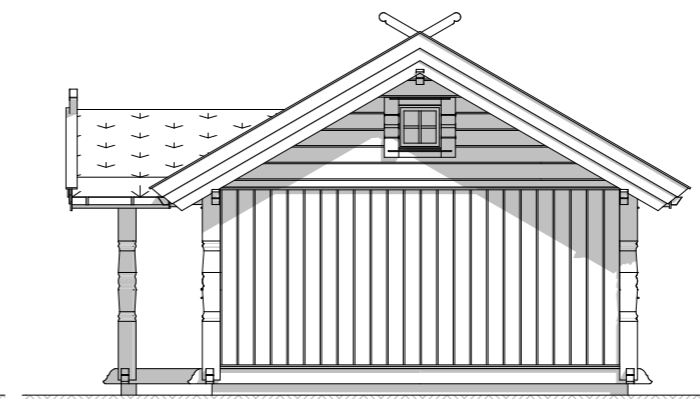

Fasade mot:



EIKÅS HYTTER & HUS
Tlf:38 34 95 00 - Faks:38 34 95 01 www.eikas.no

Tittakshaver:
Eikås Hytter og Hus

Byggeadresse:

BYA: 43.0 m ²	BRA: 36.4 m ²	Isol.BRA: 34.6 m ²	Gnr./Bnr.: --/--
Dato: 05.10.18	Rev.nr: 00.EE	Rev.Dato: --	Tegnet av: E.Egeland
Prosjektnr.: T-18084			Dato arb.tegning: 00.00.00
			Tegningsnr.: 1
Tegning:			Målestokk: 1:100
Tegning annek			Areal tak: 68.0 m ²